


LOCATION MAP
N.T.S.

NOTE: A 12-foot wide alley lying northeast of and parallel to the southwest line of Lot 13 as described in deed for Forman Tract, was neither apparent nor locateable with certainty on the ground.

HANUS ADDITION

BLOCK 5

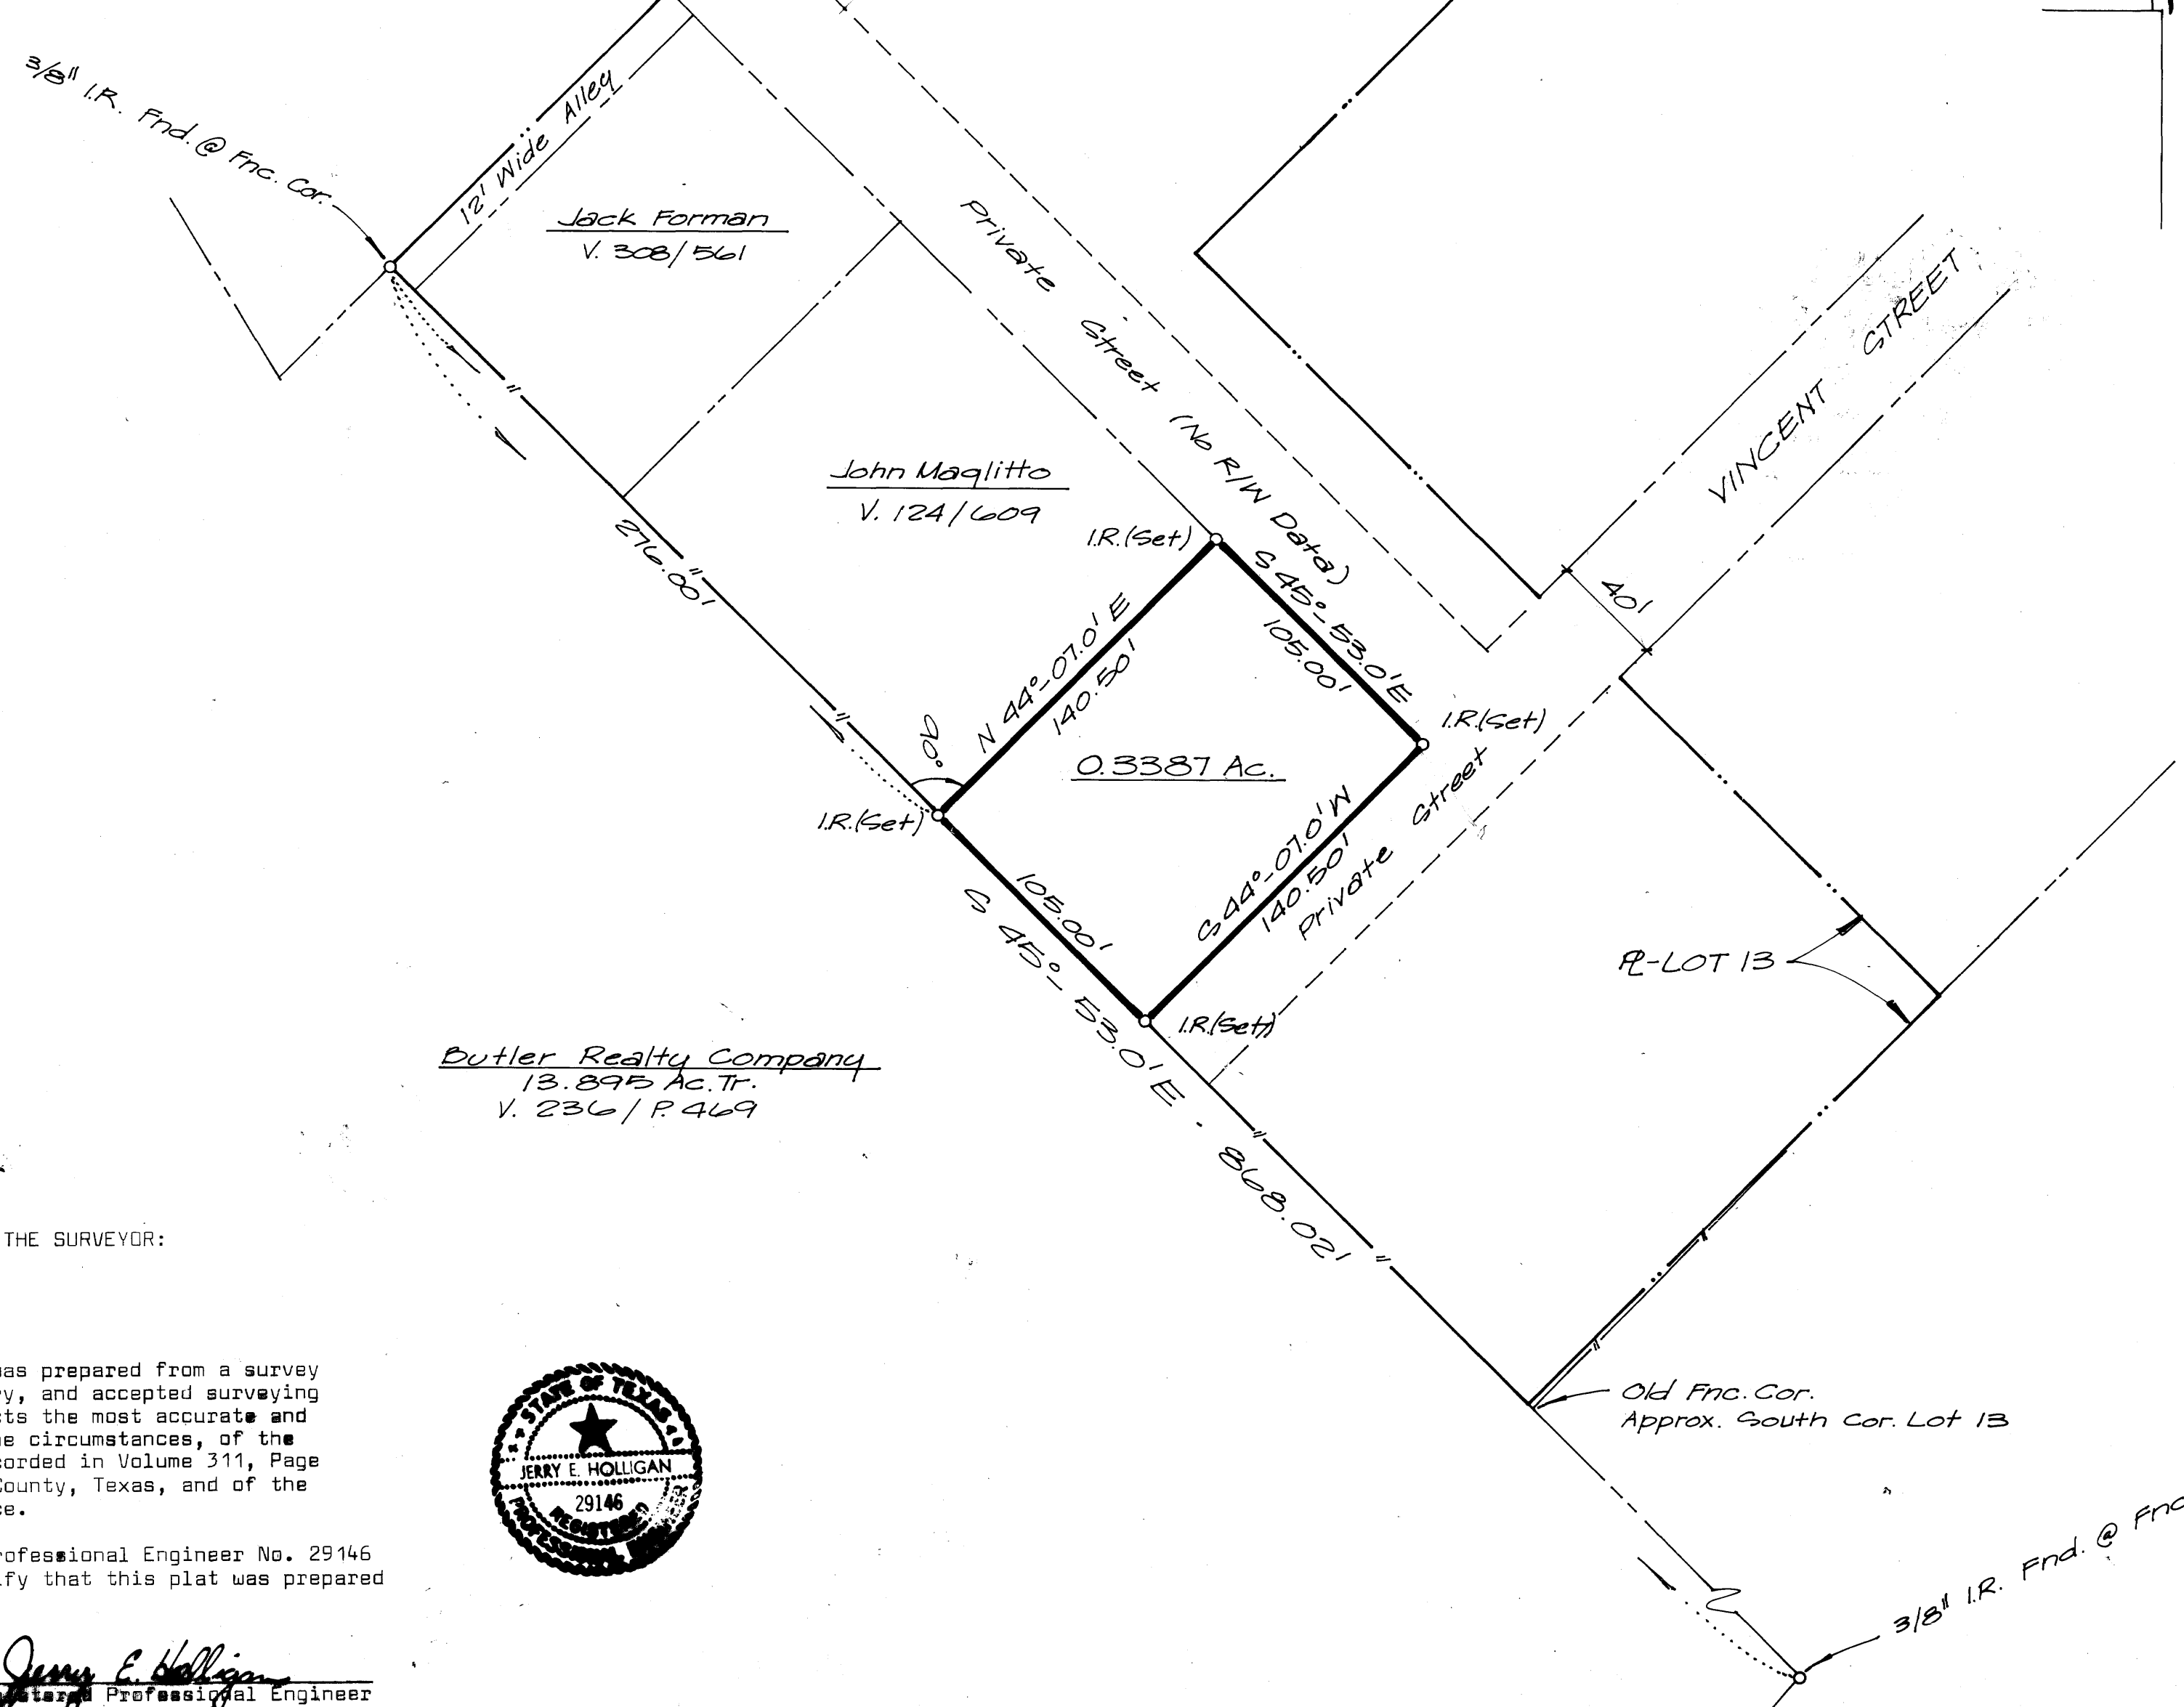

Scale: 1" = 50'

FILED
MAR 1 1973
FRANK BORISKE
County Clerk, Brazos County, Texas

77139

FINAL PLAT
DAVID W. FORMAN 0.3387 ACRE LOT

PART OF LOT NO. 13, BLOCK 5
HANUS ADDITION, S.F. AUSTIN LEAGUE #9
CITY OF BRYAN
BRAZOS COUNTY, TEXAS

FEBRUARY, 1973

PREPARED BY:
HOLLIGAN ENGINEERING, BRYAN, TEXAS

CERTIFICATION BY THE DIRECTOR OF PLANNING:
I, the under signed, Director of Planning of the City of Bryan hereby certify that this plat conforms to all requirements of the subdivision regulations of the City of Bryan.
Robert Nelson
Director of Planning
Bryan, Texas


APPROVAL OF THE PLANNING COMMISSION:
I, *Jack Armstrong* Chairman of the City Planning Commission of the City of Bryan, State of Texas, hereby certify that the attached plat was duly filed for approval with the City Planning Commission of the City of Bryan on the 23rd day of February, 1973 and same was duly approved on the 23rd day of February, 1973 by said Commission.
Jack Armstrong
Chairman, City Planning Commission
Bryan, Texas

CERTIFICATION BY THE COUNTY CLERK:
I, Frank Boriskie, County Clerk in and for said County, do hereby certify that this plat together with its certificates of authentication was filed for record in my office the 1st day of March, 1973, in the Deed Records of Brazos County in Volume 313, Page 711.
Frank Boriskie
County Clerk, Brazos County, Texas
By: *La Rita Fickey* Deputy

CERTIFICATION OF THE SURVEYOR:

STATE OF TEXAS }
COUNTY OF BRAZOS }

This is to certify that this plat was prepared from a survey on the ground using usual, customary, and accepted surveying principles and practices and reflects the most accurate and reasonable interpretation, under the circumstances, of the field notes recited in the deed recorded in Volume 311, Page 798 of the Deed Records of Brazos County, Texas, and of the ground evidences identified in place.

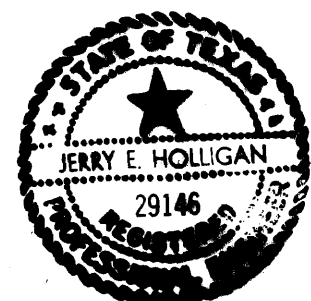

I, Jerry E. Holligan, Registered Professional Engineer No. 29146 in the State of Texas, hereby certify that this plat was prepared under my supervision.

Jerry E. Holligan
Registered Professional Engineer

FORMAN, D. W.
3/1/73

on base 1/3/73

341

226