
CERTIFICATE OF OWNERSHIP AND DEDICATION STATE OF TEXAS COUNTY OF BRAZOS B/CS HABITAT FOR HUMANITY, REPRESENTED BY PATRICIA G. BURK, Exec. Dir. , OWNER OF THE LAND SHOWN ON THIS PLAT AND WHICH IS DESIGNATED HEREIN AS "DAVIS PLACE" , BRYAN, TEXAS, AND WHOSE NAME IS SUBSCRIBED HERETO, HEREBY DEDICATE TO THE USE OF THE PUBLIC FOREVER ALL STREETS, ALLEYS, PARKS, WATER COURSES, DRAINS, EASEMENTS, AND PUBLIC PLACES SHOWN HEREON FOR THE PURPOSE AND CONSIDERATION HEREIN EXPRESSED. LIENHOLDER APPROVAL (IF ANY) STATE OF TEXAS COUNTY OF BRAZOS BEFORE ME, THE UNDERSIGNED AUTHORITY, ON THIS DAY PERSONALLY APPEARED _____ KNOWN TO ME TO BE THE PERSON WHOSE NAME IS SUBSCRIBED TO THE FOREGOING INSTRUMENT. AND ACKNOWLEDGED TO ME THAT HE EXECUTED THE SAME FOR THE PURPOSE AND CONSIDERATION THEREIN STATED. GIVEN UNDER MY HAND AND SEAL ON THIS_____ MICHELE S. RAMIREZ Auchell & Kamires Notary Public, State of Texas My Commission Expires NOTARY PUBLIC, BRAZOS COUNTY, JEXAS CERTIFICATION OF THE PLANNING ADMINISTRATOR I, JOEY DUNN, PLANNING ADMINISTRATOR OF THE CITY OF BRYAN, TEXAS, HEREBY CERTIFY THAT THIS PLAT CONFORMS TO THE CITY MASTER PLAN, MAJOR STREET PLAN, LAND USE PLAN, AND THE STANDARDS AND SPECIFICATIONS SET FORTH IN CITY ORDINANCES. My *LANNING ADMINISTRATOR APPROVAL OF THE CITY ENGINEER I, PAUL & KASPAR, CITY ENGINEER OF THE CITY OF BRYAN, TEXAS, HEREBY CERTIFY THAT THIS PLAT IS IN COMPLIANCE WITH THE APPROPRIATE CODES AND ORDINANCES OF THE CITY OF BRYAN. APPROVAL OF THE PLANNING AND ZONING COMMISSION I, KIM CASEY, CHAIR OF THE PLANNING AND ZONING COMMISSION OF THE CITY OF BRYAN, HEREBY CERTIFY THAT THIS PLAT WAS DULY FILED FOR APPROVAL WITH THE COMMISSION ON THE AND SAME WAS DULY APPROVED ON THE DAY OF DAY OF 3 LLY , 2000. CERTIFICATE OF THE COUNTY CLERK STATE OF TEXAS COUNTY OF BRAZOS I, MARY ANN WARD, COUNTY CLERK, IN AND FOR SAID COUNTY, DO HEREBY CERTIFY THAT THIS PLAT TOGETHER WITH ITS CERTIFICATES OF AUTHENTICATION WAS FILED COUNTY CLERK, BRAZOS COUNTY, TEXAS CERTIFICATE OF SURVEYOR AND/OR ENGINEER STATE OF TEXAS COUNTY OF BRAZOS I, CHRISTIAN A. GALINDO, LICENSED PROFESSIONAL ENGINEER No. 53425, AND REGISTERED PROFESSIONAL LAND SURVEYOR No. 4473, IN THE STATE OF TEXAS, HEREBY CERTIFY THAT THIS PLAT IS TRUE AND CORRECT AND WAS PREPARED FROM AN ACTUAL SURVEY OF THE PROPERTY MADE UNDER MY SUPERVISION AND CONTROL ON THE GROUND, THAT THE METES AND BOUNDS DESCRIBING SAID SUBDIVISION DESCRIBE A CLOSED GEOMETRIC FORM, AND THAT PROPER ENGINEERING PRACTICE WAS EXERCISED IN THE PREPARATION OF THIS PLAT. CHRISTIAN A. GALINDO, P.E., R.P.L.S. DATE: JUNE 14, 2000

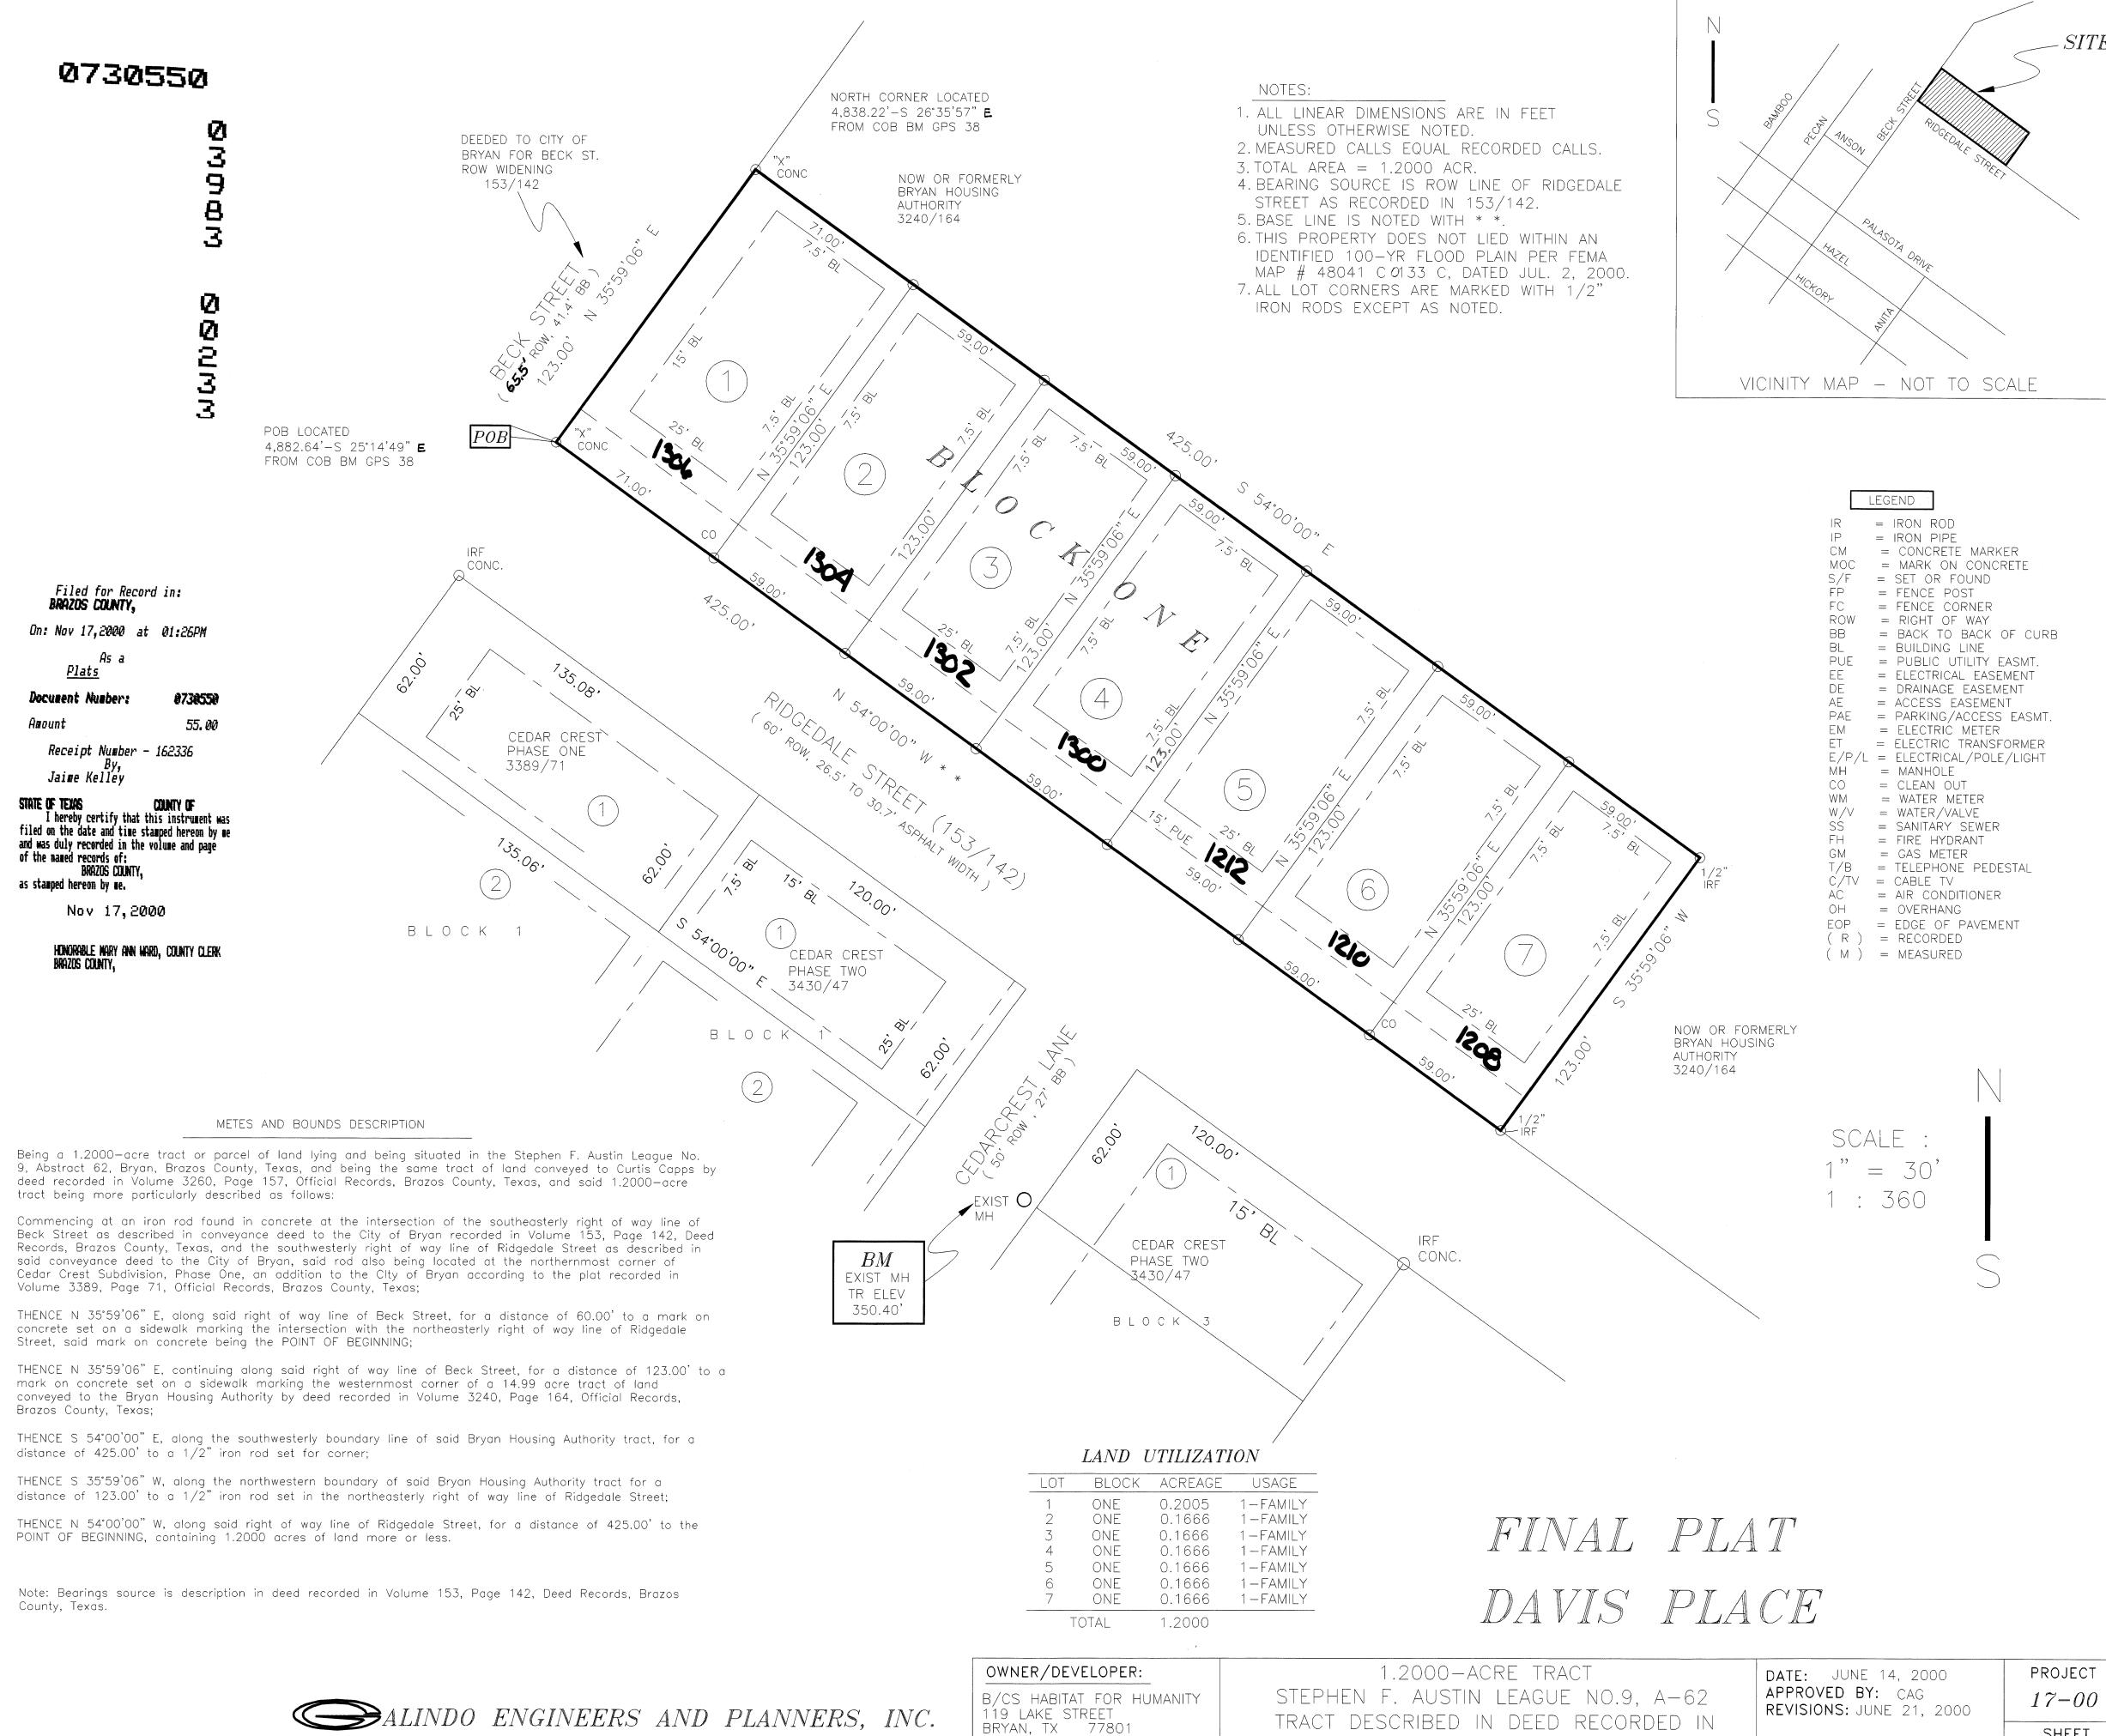

979-823-7200

ATTN: TRISH BURK

3833 SOUTH TEXAS AVE., SUITE 213 BRYAN, TEXAS 77802 979-846-8868

TRACT DESCRIBED IN DEED RECORDED IN

BRYAN, BRAZOS COUNTY, TEXAS

VOL. 3696, PAGE 253

SHEET

1 of 1