


PLAINS MAN LANE  
 ( 50' RIGHT-OF-WAY )  
**VACATING PLAT**  
 SCALE: 1" = 20'

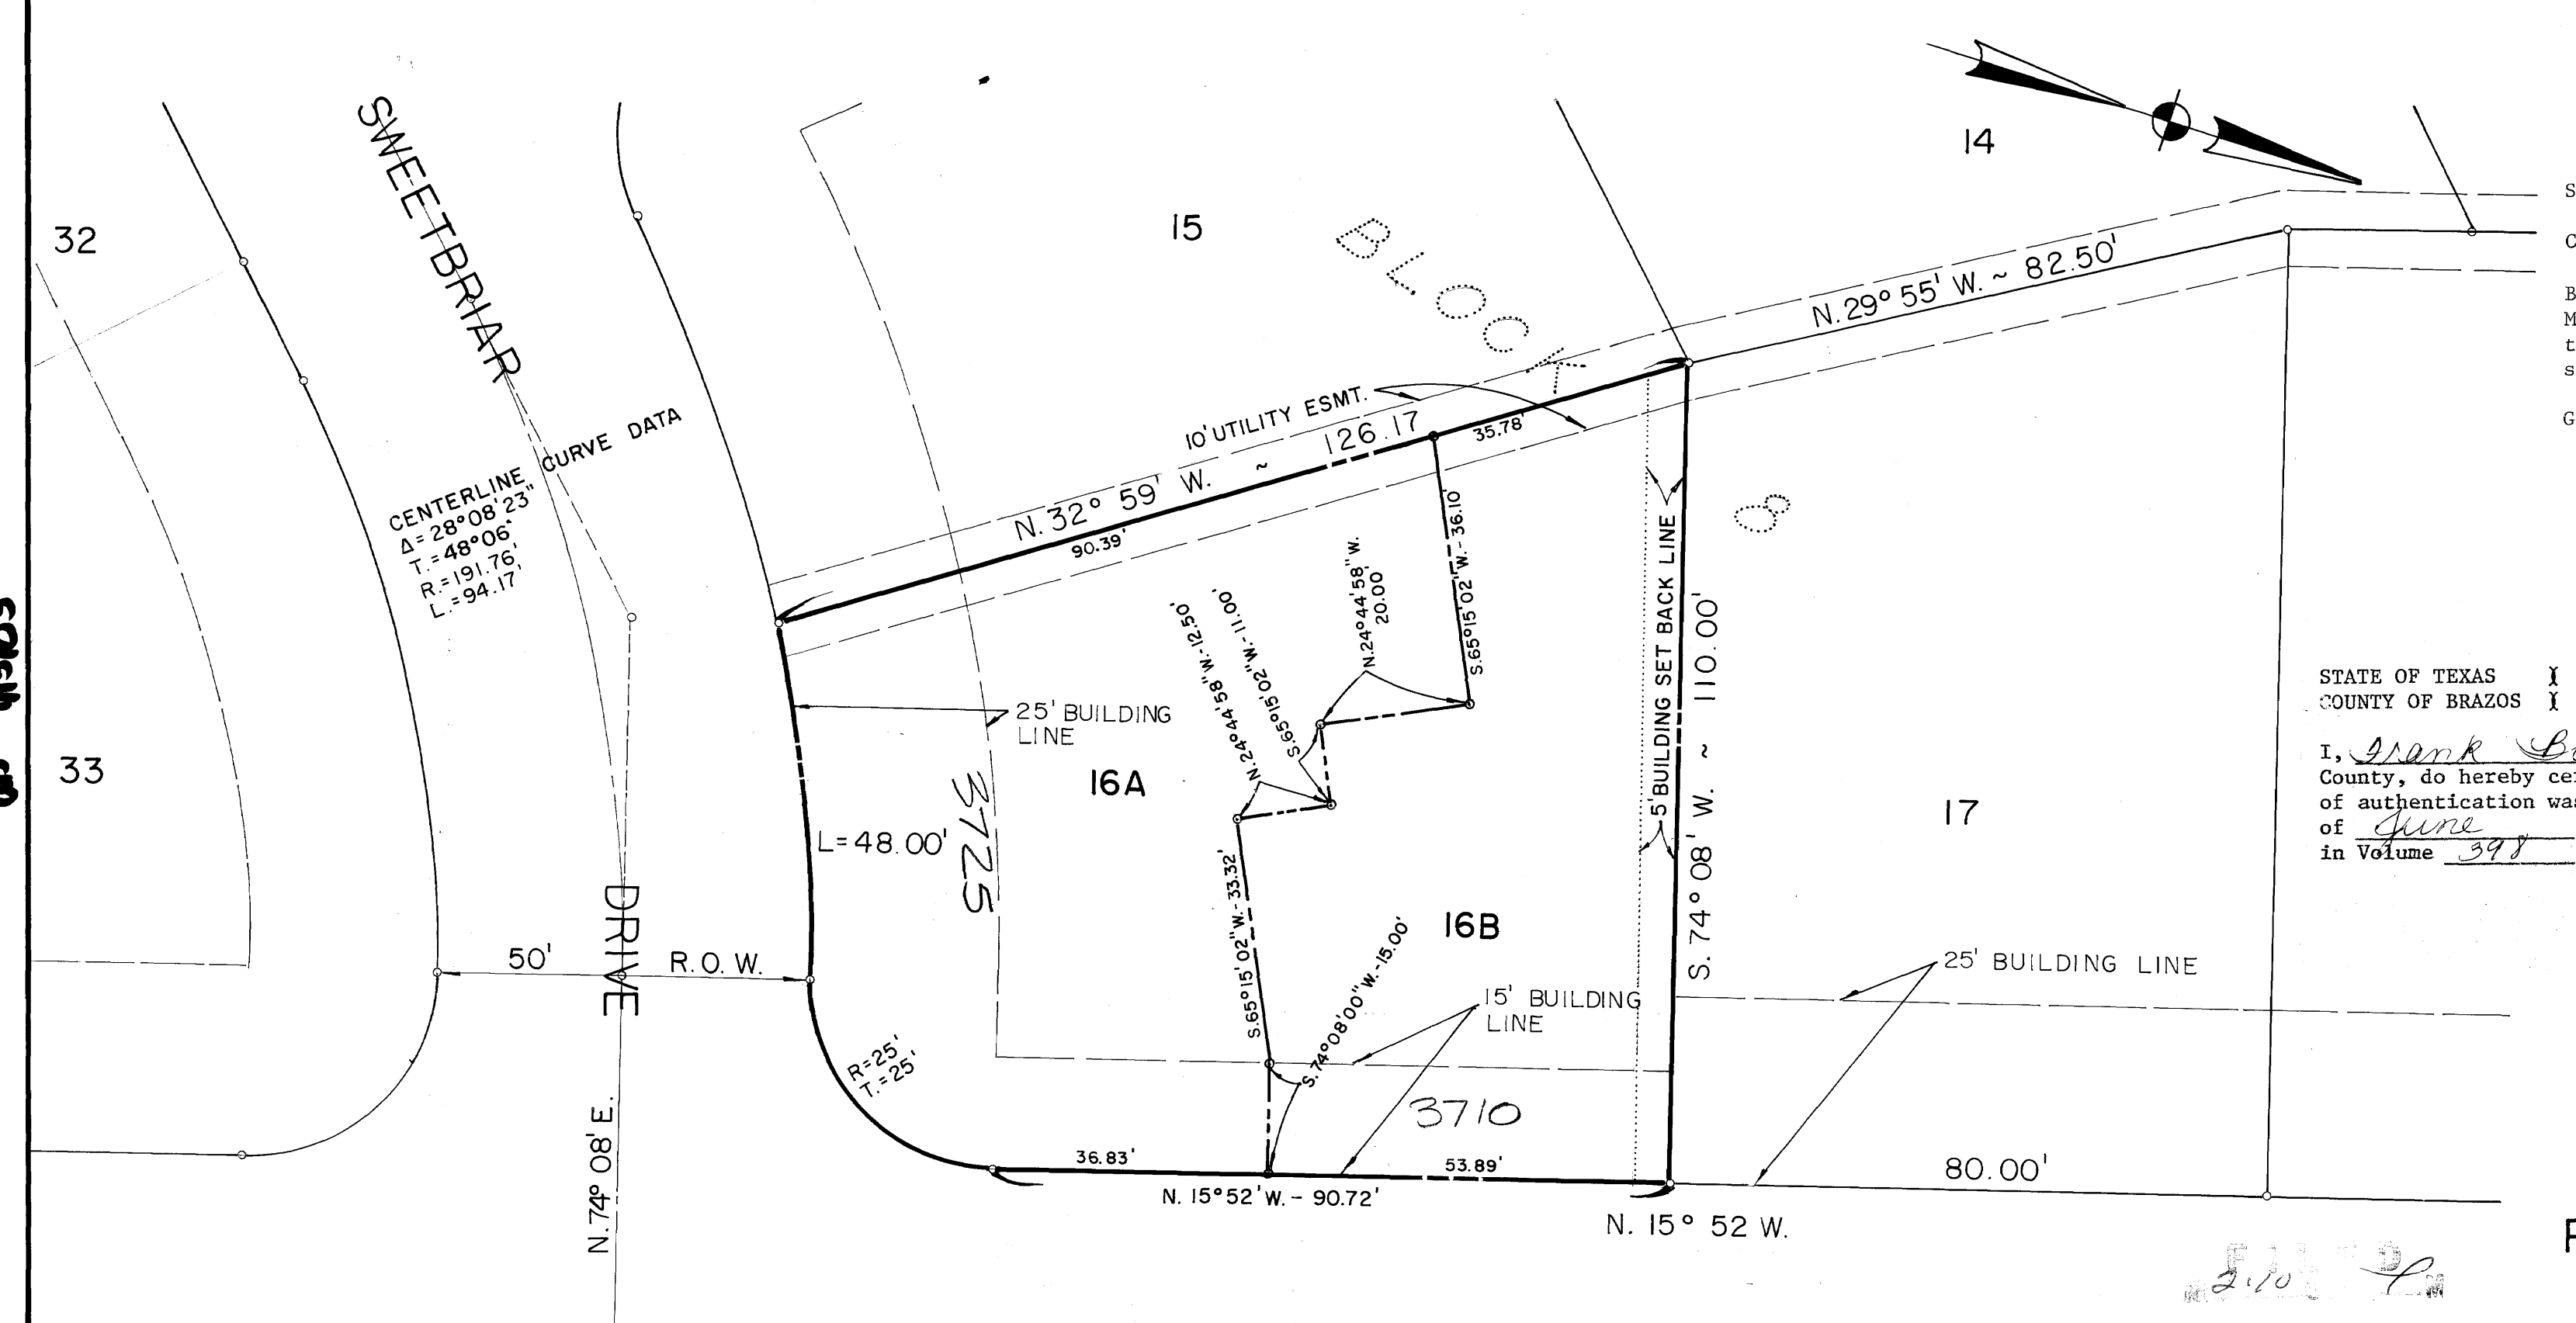

PLAINS MAN LANE  
 ( 50' RIGHT-OF-WAY )  
**RE-SUBDIVISION PLAT**  
 SCALE: 1" = 20'

**CERTIFICATION OF THE SURVEYOR:**  
 STATE OF TEXAS I  
 COUNTY OF BRAZOS I  
 I, Donald W. Bockman, Registered Public Surveyor No. 1762, in the State of Texas, hereby certify that this plat is true and correct and was prepared from a survey made on the ground under my supervision.  
*Donald W. Bockman*  
 Donald W. Bockman, R.P.S. No. 1762  
 Sworn and subscribed before me, the undersigned authority on this the 6<sup>th</sup> day of July, 1977.

PROPOSED RESUBDIVISION

VICINITY MAP

**CERTIFICATION BY THE ENGINEER:**  
 I, Edsel J. Burkhart, Registered Professional Engineer No. 7496, in the State of Texas, hereby certify that proper engineering consideration has been given this plat.  
*Edsel J. Burkhart*  
 Edsel J. Burkhart, P.E. No. 7496  
 Sworn and subscribed before me, the undersigned authority on this the 8<sup>th</sup> day of July, 1977.

The owner of the land shown on this plat, and whose name is subscribed hereto and in person or through a duly authorized agent, hereby declares Lot 16, Block 8, Fifth Installment of Enchanted Meadows according to the plat recorded in Volume 262, Page 524 of the Deed Records of Brazos County, Texas, to be vacated and to establish Meadows, Bryan, Brazos County, Texas.

STATE OF TEXAS I  
 COUNTY OF BRAZOS I  
**OWNER'S ACKNOWLEDGMENT AND DEDICATIONS:**  
 I, Morris Scamardo, owner of the land shown on this plat, and whose name is subscribed hereto, hereby dedicate to the use of the public forever all streets, alleys, parks, water courses, drains, easements and public places thereon shown for the purpose and consideration therein expressed.

*Morris Scamardo*  
 Morris Scamardo  
 2505 Wayside Drive  
 Bryan, Texas

STATE OF TEXAS I  
 COUNTY OF BRAZOS I  
 Before me, the undersigned authority, on this day, personally appeared Morris Scamardo, known to me to be the person whose name is subscribed to the foregoing instrument, and acknowledged to me that he executed the same for the purpose and consideration therein stated.  
 Given under my hand and seal on this 3<sup>rd</sup> day of May, 1978.

*Hail Cameron*  
 Notary Public, Brazos County, Texas

**CERTIFICATION BY THE COUNTY CLERK**  
 STATE OF TEXAS I  
 COUNTY OF BRAZOS I  
 I, *Frank Corrie*, County Clerk in and for said County, do hereby certify that this plat together with its certificates of authentication was filed for record in my office the 27<sup>th</sup> day of June, 1978, in the Deed Records of Brazos County, Texas in Volume 397, Page 135.

**APPROVAL OF THE PLANNING COMMISSION**  
 I, *P.D. Williams*, Chairman of the City Planning Commission of the City of Bryan, State of Texas, hereby certify that the attached plat was duly filed for approval with the City Planning Commission of the City of Bryan on the 4 day of June, 1978, and same was duly approved on the 4 day of June, 1978 by said Commission.  
*P.D. Williams*  
 Chairman, City Planning Commission,  
 Bryan, Texas

**VACATING AND RE-SUBDIVISION PLAT**

PART OF THE FIFTH INSTALLMENT OF ENCHANTED MEADOWS  
 145' 00" **LOT 16, BLOCK 8**  
 TO  
 THE CITY OF BRYAN  
 RICHARD CARTER LEAGUE  
 BRAZOS COUNTY, TEXAS

**CERTIFICATE BY THE CITY PLANNER**  
 I, the undersigned, City Planner of the City of Bryan hereby certify that this subdivision plat conforms to all requirements of the subdivision regulations of the City of Bryan, Texas.  
*Hubert Nelson*  
 Hubert Nelson  
 City Planner, Bryan, Texas  
 SCALE: 1" = 20'  
 JUNE, 1977  
 PREPARED BY:  
 SPENCER J. BUCHANAN & ASSOCIATES, INC.  
 CONSULTING ENGINEERS BRYAN, TEXAS

ENCHANTED MEADOWS  
 V  
 Record  
 6/6778

on balance up 14563