
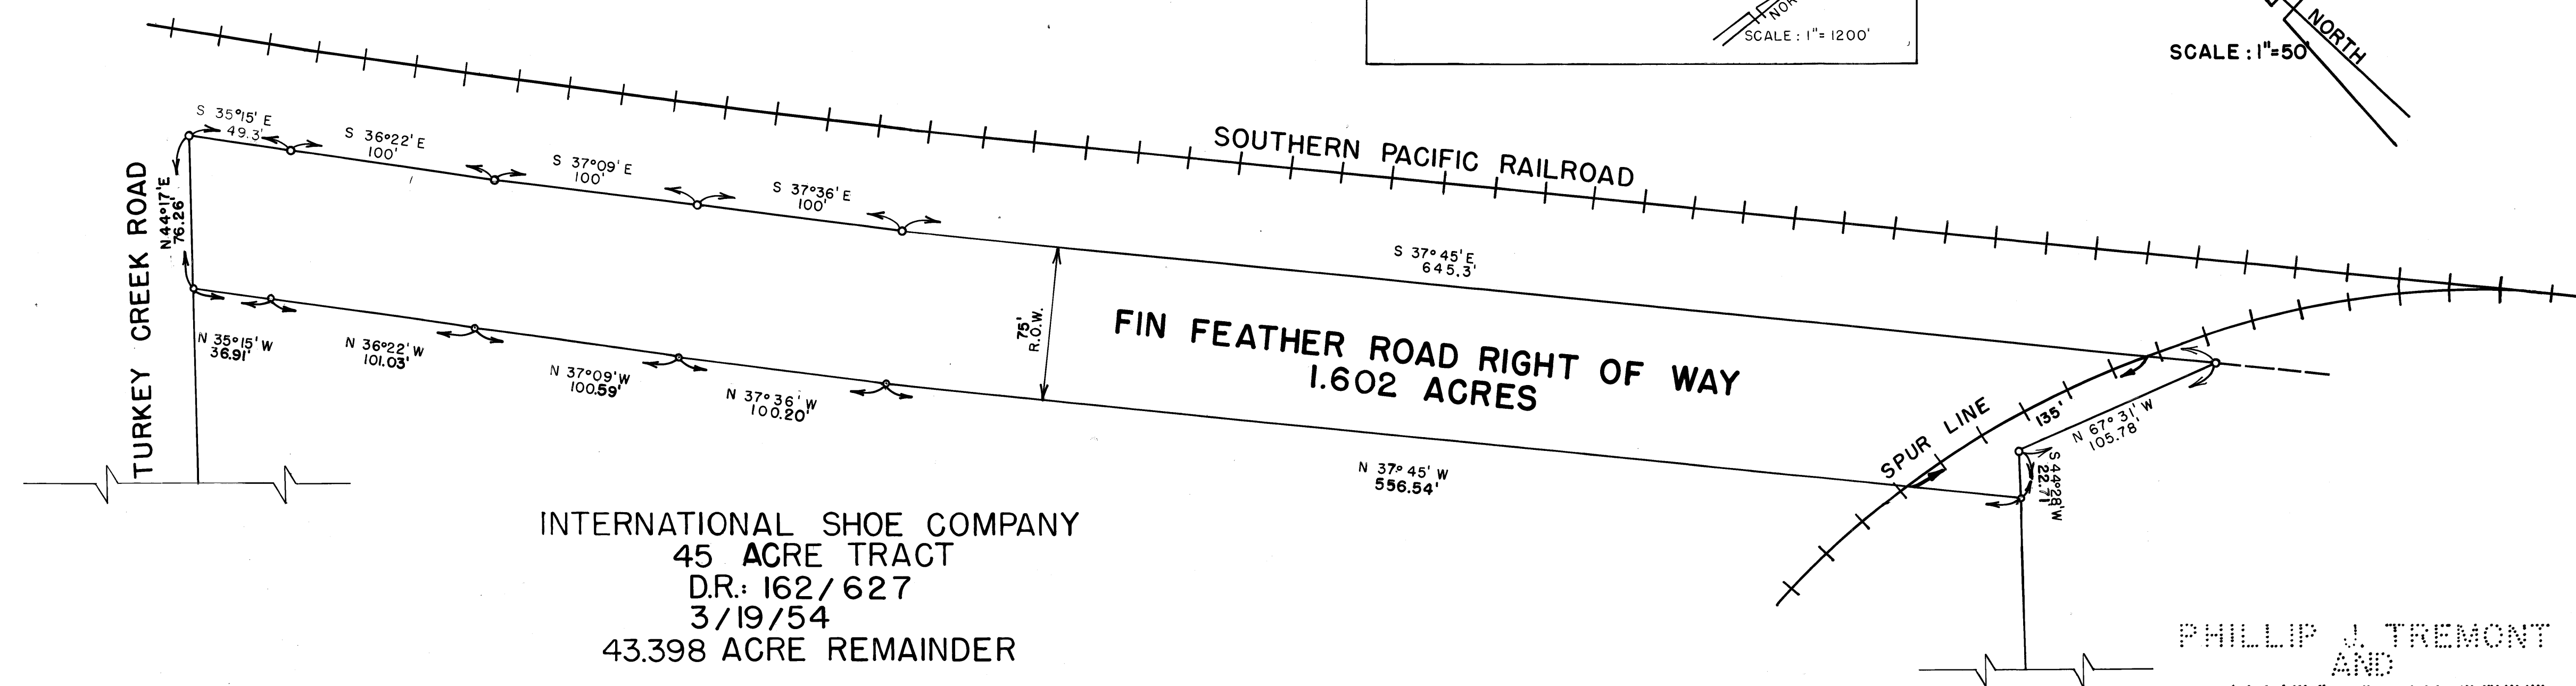
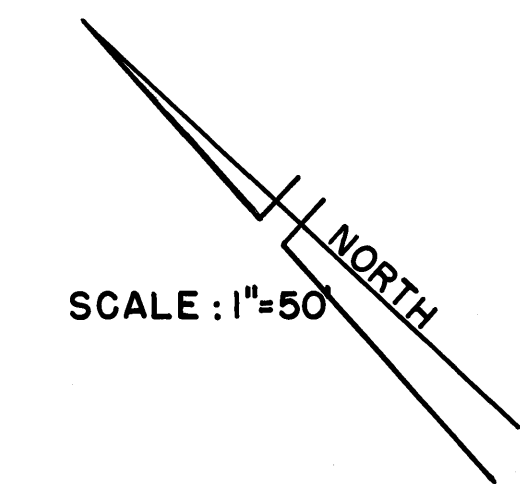


FINFEATHER RD. R.O.W. 8/18/78

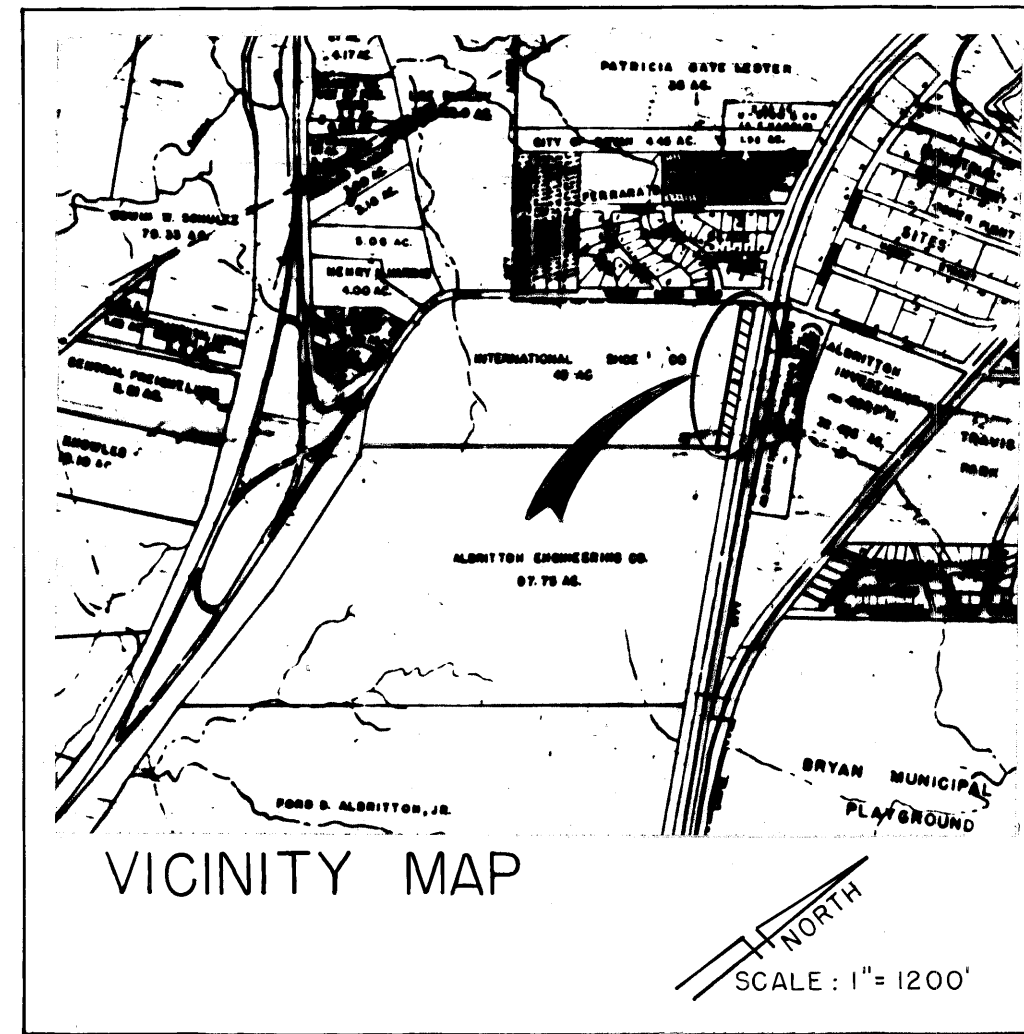

INTERNATIONAL SHOE COMPANY
45 ACRE TRACT
DR: 162/627
3/19/54
43.398 ACRE REMAINDER

PHILLIP J. TREMONT
AND
JAMES C. GILBERT
26.66 ACRE TRACT

CERTIFICATION BY THE COUNTY CLERK:

STATE OF TEXAS
COUNTY OF BRAZOS
I, Frank Boriskie, County Clerk in and for said County, do hereby certify that this plat together with its certificates of authentication was filed for record in my office the 18 day of August 1978, in the Deed Records of Brazos County in Volume 101, Page 193.

Frank Boriskie
County Clerk, Brazos County, Texas

OWNER'S ACKNOWLEDGEMENT AND DEDICATIONS:

STATE OF TEXAS
COUNTY OF BRAZOS
I (we), INTERNATIONAL SHOE COMPANY owner(s) of the land shown on this plat, and designated herein as the Fin Feather Road Right-of-Way Dedication to the City of Bryan, Texas, and whose name is subscribed hereto, hereby dedicate to the use of the public forever all streets, alleys, parks, water courses, drains, easements and public places thereon shown for the purpose and consideration therein expressed.

Robert G. de Leuw
Owner(s) Vice-President Secretary

NOTARIZATION:

STATE OF TEXAS
COUNTY OF BRAZOS
Before me, the undersigned authority, on this day personally appeared *Robert G. de Leuw* known to me to be the person whose name is subscribed to the foregoing instrument, and acknowledged to me that he executed the same for the purpose and considerations therein stated.
Given under my hand and seal on this 9th day of August, 1978.
Robert G. de Leuw
Notary Public, Brazos County, Texas

CERTIFICATION BY THE DIRECTOR OF PLANNING:

I, the undersigned, Director of Planning of the City of Bryan hereby certify that this subdivision plat conforms to all requirements of the subdivision regulations of the City of Bryan.

Robert S. Smith
Director of Planning
Bryan, Texas

APPROVAL OF THE PLANNING COMMISSION:


I, D. D. Williamson, Chairman of the City Planning Commission of the City of Bryan, State of Texas, hereby certify that the attached plat was duly filed for approval with the City Planning Commission of the City of Bryan on the 8 day of MAY 1978 by said Commission, and same was duly approved on the 10 day of MAY, 1978 by said Commission.

D. D. Williamson
Chairman, City Planning Commission
Bryan, Texas

CERTIFICATION OF THE ENGINEER:

I, A. H. Winder, Registered Professional Engineer No. 23313 in the State of Texas, hereby certify that this plat has been given the proper engineering consideration and is true and correct and was prepared from an actual survey of the property made under my supervision on the ground.

A. H. Winder
Registered Professional Engineer

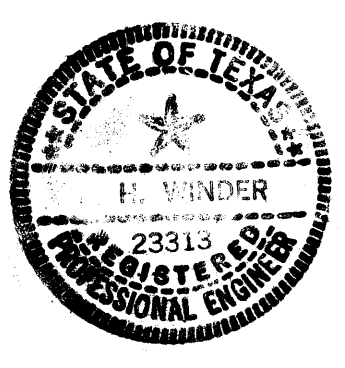

920 A

Robert G. de Leuw
1491.56

FIN FEATHER ROAD
RIGHT OF WAY
DEDICATION
TO THE CITY OF BRYAN,
TEXAS
PREPARED BY THE CITY OF BRYAN
ENGINEERING DEPARTMENT 1978

on base 1/18/78