

Vicinity Map
Not To Scale

BENCHMARK:
1.1 MILES FROM F.M. 1179 INTERSECTION
BASED ON BRAZOS COUNTY MONUMENTATION
MONUMENT NO. 170 NAD 83 FROM THE P.O.B.
BRAZOS COUNTY MONUMENT NO. 170
BEARS: S 51°18'42" E ~ 5728.69'

Doc: 01079296
Sh: GR
Vol: 9955
Pg: 233

Field Notes
1.26 acres

Being all of that certain tract or parcel of land, lying and being situated in the JAMES W. SCOTT LEAGUE, A-49, Brazos County, Texas and being all of that 1.00 acre tract, conveyed to L. E. Booker by Darrell Wilson Jones, Deed recorded in Volume 9639, Page 249, Official Records of Brazos County, Texas; and being all of that 0.260 acre tract, conveyed to L. E. Booker by J.D. Langley, Deed recorded in Volume 2717, Page 172, Official Records of Brazos County, Texas, and being described as follows:

BEGINNING: at a 1/2" iron rod at the most easterly common corner of said 0.260 acre tract and the BC Emergency Service District # 3, 0.086 acre tract (8182/004); same being in the northeasterly right-of-way line of Mesco Drive;

THENCE: N 48° 00' 42" W - 160.00 feet and N 07° 10' 53" E - 26.89 feet along said Mesco Drive line to a 5/8" iron rod with cap for the northwesterly corner of this tract; same being in the intersection of said Mesco Drive line and southeasterly right-of-way line of FM 1179;

THENCE: N 50° 22' 43" E - 55.00 feet and N 50° 11' 58" E - 177.22 feet along said FM 1179 line to a 1/2" iron rod at the most northerly corner of this tract; same being corner for W. and J. Bayer 1.0 acre tract (9307/117);

THENCE: S 40° 36' 36" E - 241.29 feet along the common line between this tract and said Bayer tract to a 1/2" iron rod for the southeasterly corner of this tract; same being in the northwesterly property line of 7303 Mesco Drive Instruments, LLC 2.64 acre tract (9225/77);

THENCE: S 47° 53' 31" W - 177.12 feet along the common line between this tract and said 7303 Mesco Drive Instruments, LLC tract to a 1/2" iron rod for the most southerly corner of this tract; same being corner for said BC Emergency Service District # 3 tract;

THENCE: N 40° 37' 20" W - 72.65 feet and S 49° 23' 11" W - 54.42 feet along the common line between this tract and said BC Emergency Service District # 3 tract to the PLACE OF BEGINNING; and containing 1.26 acres of land, more or less, according to a survey made on the ground under the supervision of Donald D. Garrett, Registered Professional Land Surveyor, No. 2972 on May 17, 2010.

- Notes:**
- "Fence lines may not be exactly on the property lines."
 - *Deed bearing is used as basis of bearings: S 40°36'36" E.
 - The purpose of this plat is to create Lot 1, Block 1, containing 1.26 acres total.
 - This tract is served by On-site Sewage Facilities (O.S.S.F.)
 - Water service for this tract provided by Wickson Creek Special Utility District.
 - This property lies within the Extraterritorial Jurisdiction of the City of Bryan.
 - This property does not lie within the 100-year flood hazard area established by the F.E.M.A. firm community panel no. 48041C0155C, dated July 2, 1992.
 - The purpose of the shared access easement is to provide access across the subject property to the adjoining 1.0 acre property to the east.

Certificate of ownership and dedication.

STATE OF TEXAS
COUNTY OF BRAZOS

I, Lewis E. Booker, owner(s) and developer(s) of 1.26 acres, shown on this plat, as conveyed in Volume 9639, Page 249, of the Official Records of Brazos County, Texas, and Volume 2717, Page 172, of the Official Records of Brazos County, Texas and designated herein as GREENHOUSE BAKERY SUBDIVISION, in Brazos County, Texas, and whose names are subscribed hereto, hereby dedicate to the use of the public forever all streets, alleys, parks, water courses, drains, easements and public places hereon shown for the purposes identified.

Lewis E. Booker
Owner

STATE OF TEXAS
COUNTY OF BRAZOS

Before me, the undersigned authority, on this day personally appeared Lewis E. Booker, known to me to be the person(s) whose name(s) is/are subscribed to the foregoing instrument, and acknowledged to me to be the person(s) whose name(s) is/are subscribed to the foregoing instrument, and acknowledged to me that he or she executed the same for the purposes stated.

Given under my hand and seal of office this 3rd day of September 2010

Notary Public, Brazos County, Texas: Malinda Garrett
Malinda Garrett
My Commission Expires 11/02/2011

Approval of the planning and zoning commission.
I, Malinda Garrett, Chair of the Planning and Zoning Commission of the City of Bryan, State of Texas, hereby certify that the attached plat was duly filed for approval with the Planning and Zoning Commission of the City of Bryan on the 11th day of July, 2010 and same was duly approved on the 11th day of August, 2010 by said Commission.

Chair, Planning & Zoning Commission Bryan, Texas: Malinda Garrett

Approval of the city planner.
I, Keri Sumell, the undersigned, City Planner and/or designated Secretary of the Planning and Zoning Commission of the City of Bryan, hereby certify that this plat is in compliance with the appropriate codes and ordinances of the City of Bryan and was approved on the 11th day of September, 2010.

City Planner, Bryan, Texas: Keri Sumell

Approval of the city engineer.
I, W. Paul Kasper, the undersigned, City Engineer of the City of Bryan, hereby certify that this plat is in compliance with the appropriate codes and ordinances of the City of Bryan and was approved on the 25th day of September, 2010.

City Engineer, Bryan, Texas: W. Paul Kasper

Certification by the county clerk.
STATE OF TEXAS
COUNTY OF BRAZOS
I, Karen McQueen, County Clerk, in and for said County, do hereby certify that this plat together with its certificates of authentication was filed for record in my office on the 22nd day of December, 2010, in the Official Records of Brazos County, in Volume 9955 Page 233.

County Clerk Brazos County, Texas: Karen McQueen
Mary Cathy Barcelona


Approval by the county commissioner's court.
STATE OF TEXAS
COUNTY OF BRAZOS
I, Randy Sims, County Judge of Brazos County, Texas, do hereby certify that the attached plat was duly approved by the Brazos County, Commissioner's Court on the 14th day of September, 2010.

County Judge, Brazos County, Texas: Randy Sims

Filed for Record in:
BRAZOS COUNTY
On: Dec 20, 2010 at 10:55A
As a
Plat
Document Number: 01079296
Amount: 63.00
Receipt Number - 403858
By:
Jaime Hines
STATE OF TEXAS COUNTY OF BRAZOS
I hereby certify that this instrument was filed on the date and time stamped hereon by me and was duly recorded in the volume and page of the Official Public records of:
BRAZOS COUNTY
as stamped hereon by me.
Dec 20, 2010
HONORABLE KAREN MCGUEN, COUNTY CLERK
BRAZOS COUNTY

Certification of the surveyor.
STATE OF TEXAS
COUNTY OF BRAZOS
I, Donald D. Garrett, Registered Public Surveyor No. 2972, in the State of Texas, hereby certify that this plat is true and correct and was prepared from an actual survey of the property and that property markers and monuments were placed under my supervision on the ground, and that the notes and bounds describing said subdivision will describe it as stated geometrically.

Registered Public Land Surveyor: Donald D. Garrett
Donald D. Garrett
S.P.L.S. No. 2972

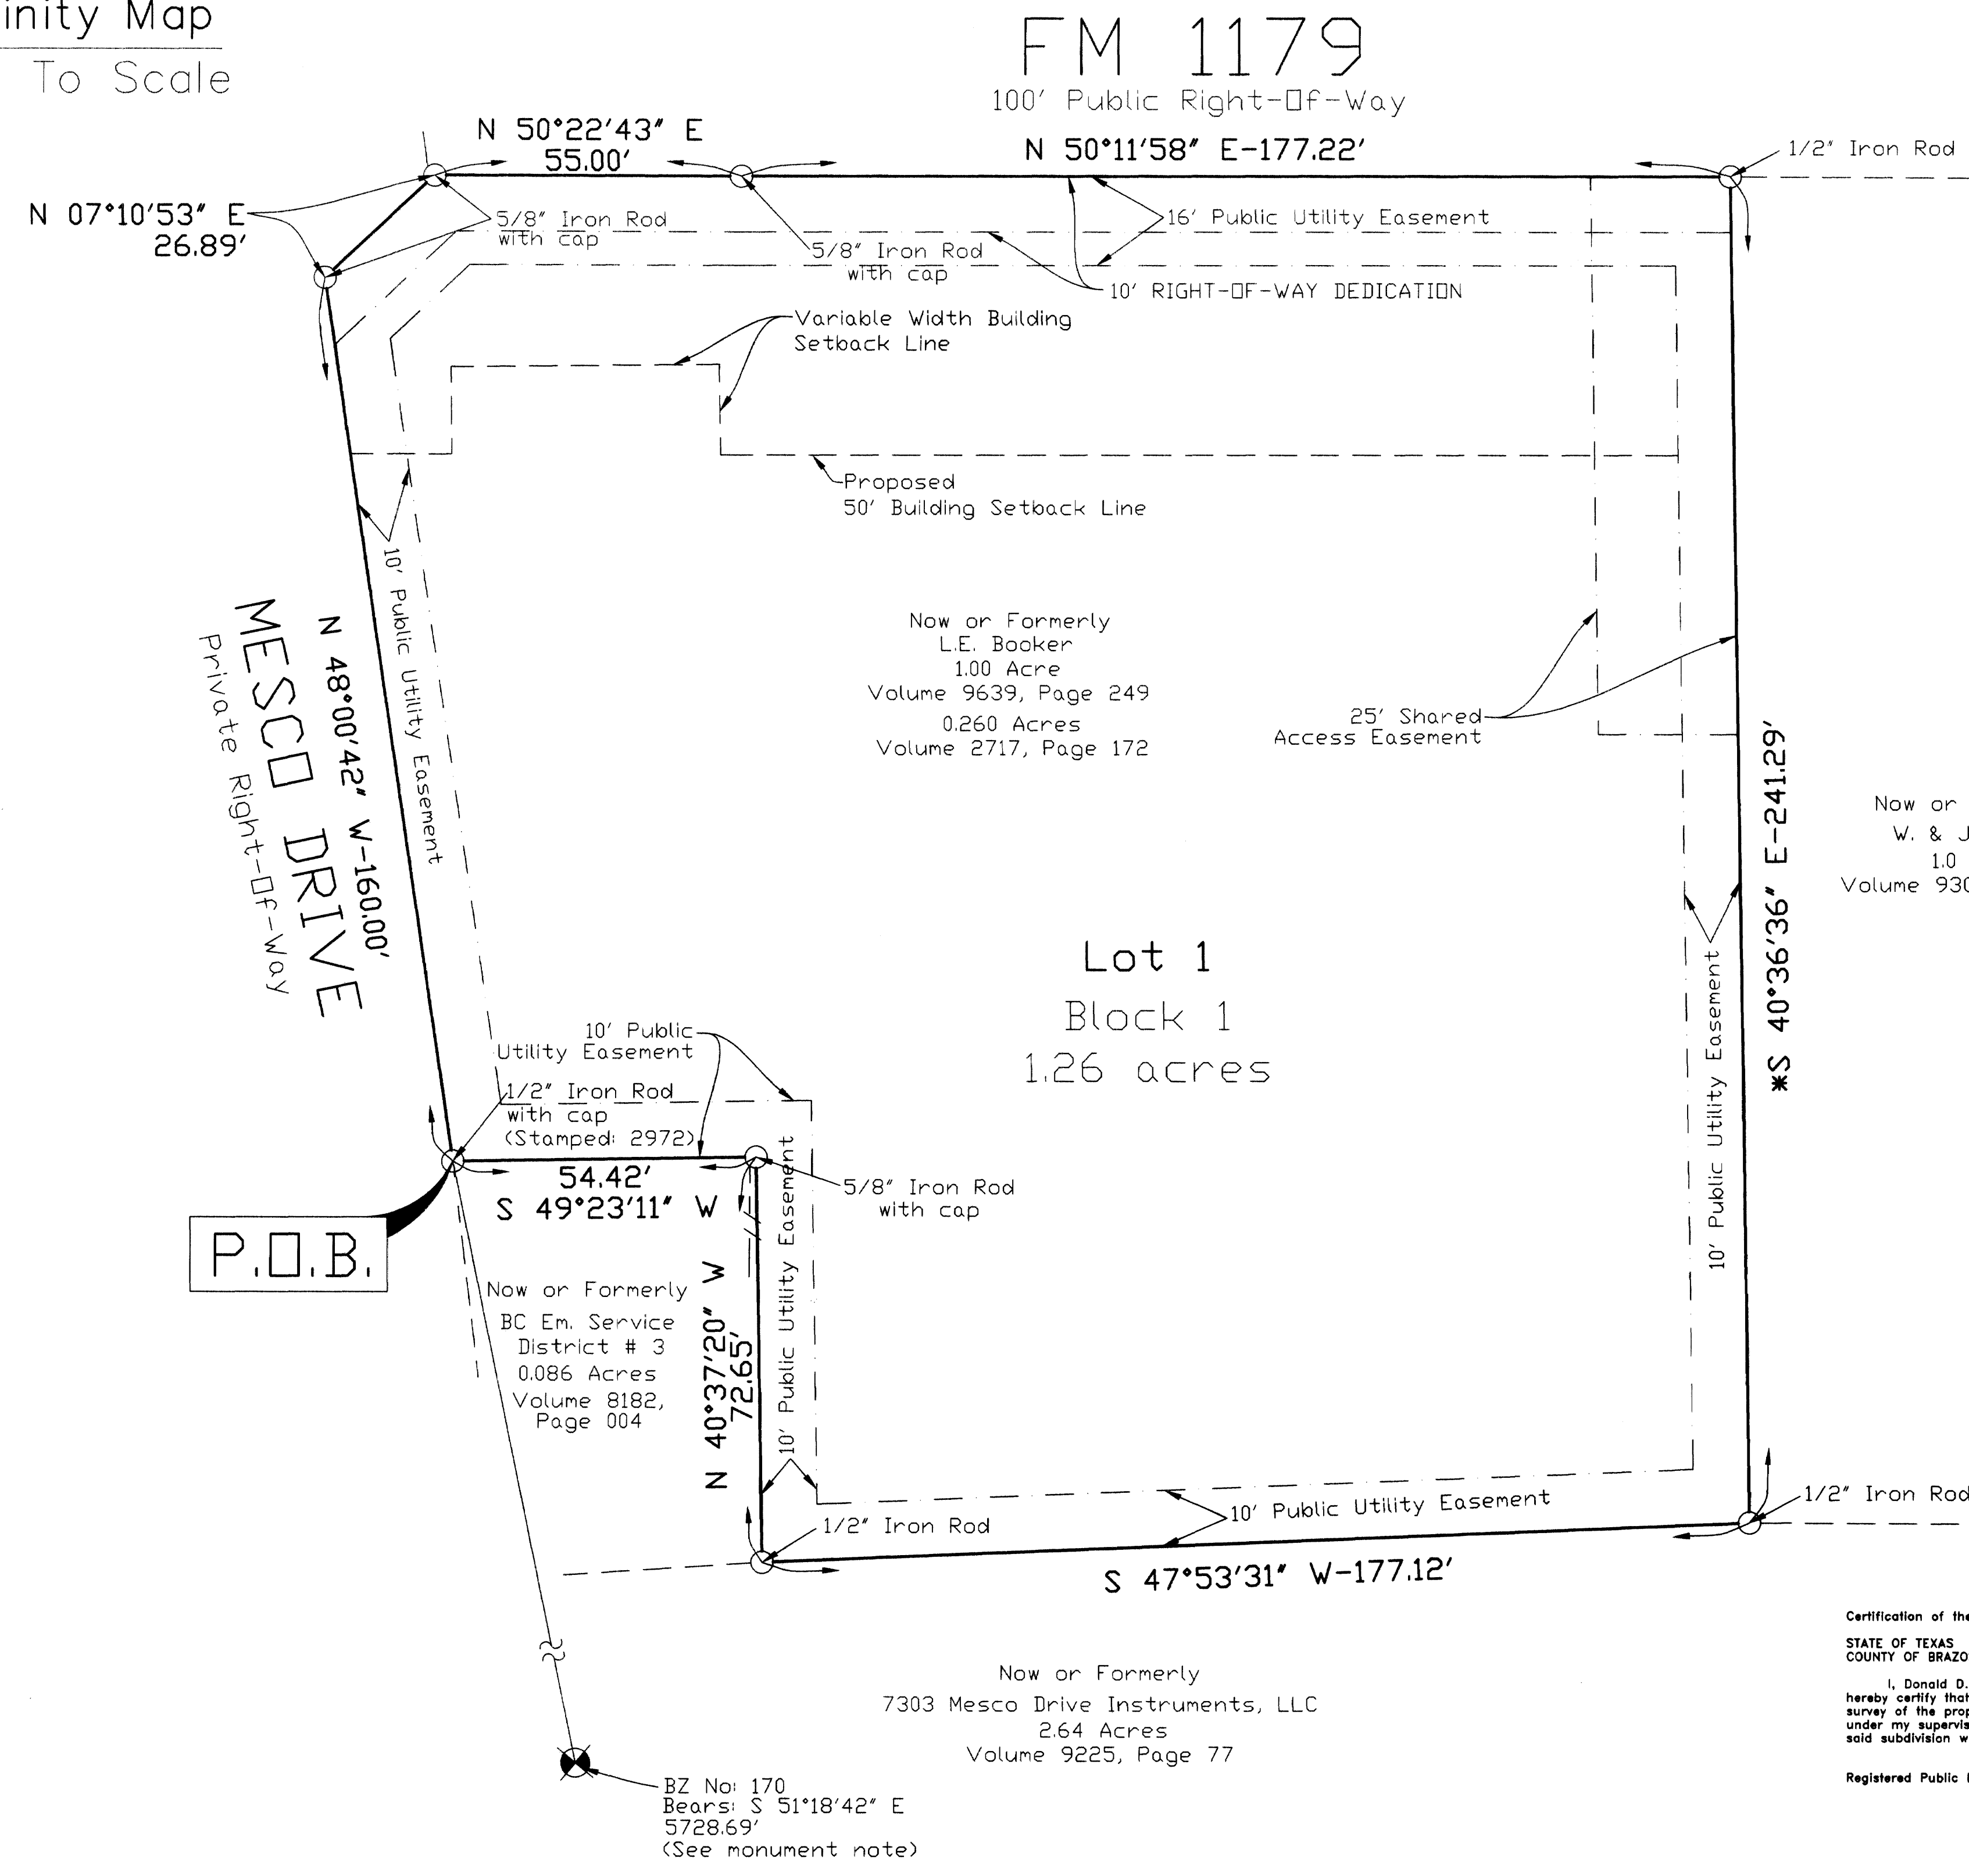

FINAL PLAT
OF
LOT 1, BLOCK 1
GREENHOUSE BAKERY SUBDIVISION
1.00 ACRE - VOLUME 9639, PAGE 249
0.26 ACRES - VOLUME 2717, PAGE 172
(1.26 ACRES - TOTAL)
J.W. SCOTT LEAGUE, A-49
BRAZOS COUNTY, TEXAS
JULY 27, 2010

Prepared For:
Lewis E. Booker
3944 Parrot Cove
College Station
Texas, 77845
Telephone: (979) 690-7730
(979) 777-5718

GARRETT ENGINEERING
Consulting Engineering & Land Surveying
4444 Carter Creek Parkway Suite 108
Bryan, Texas 77802
Telephone: (979) 846-2888
Fax: (979) 846-3094

D:\Donnie\survey\Jobs\10-130\10-130-Finalplat.dwg