


# PLAT FROM COURTHOUSE

38-555


555

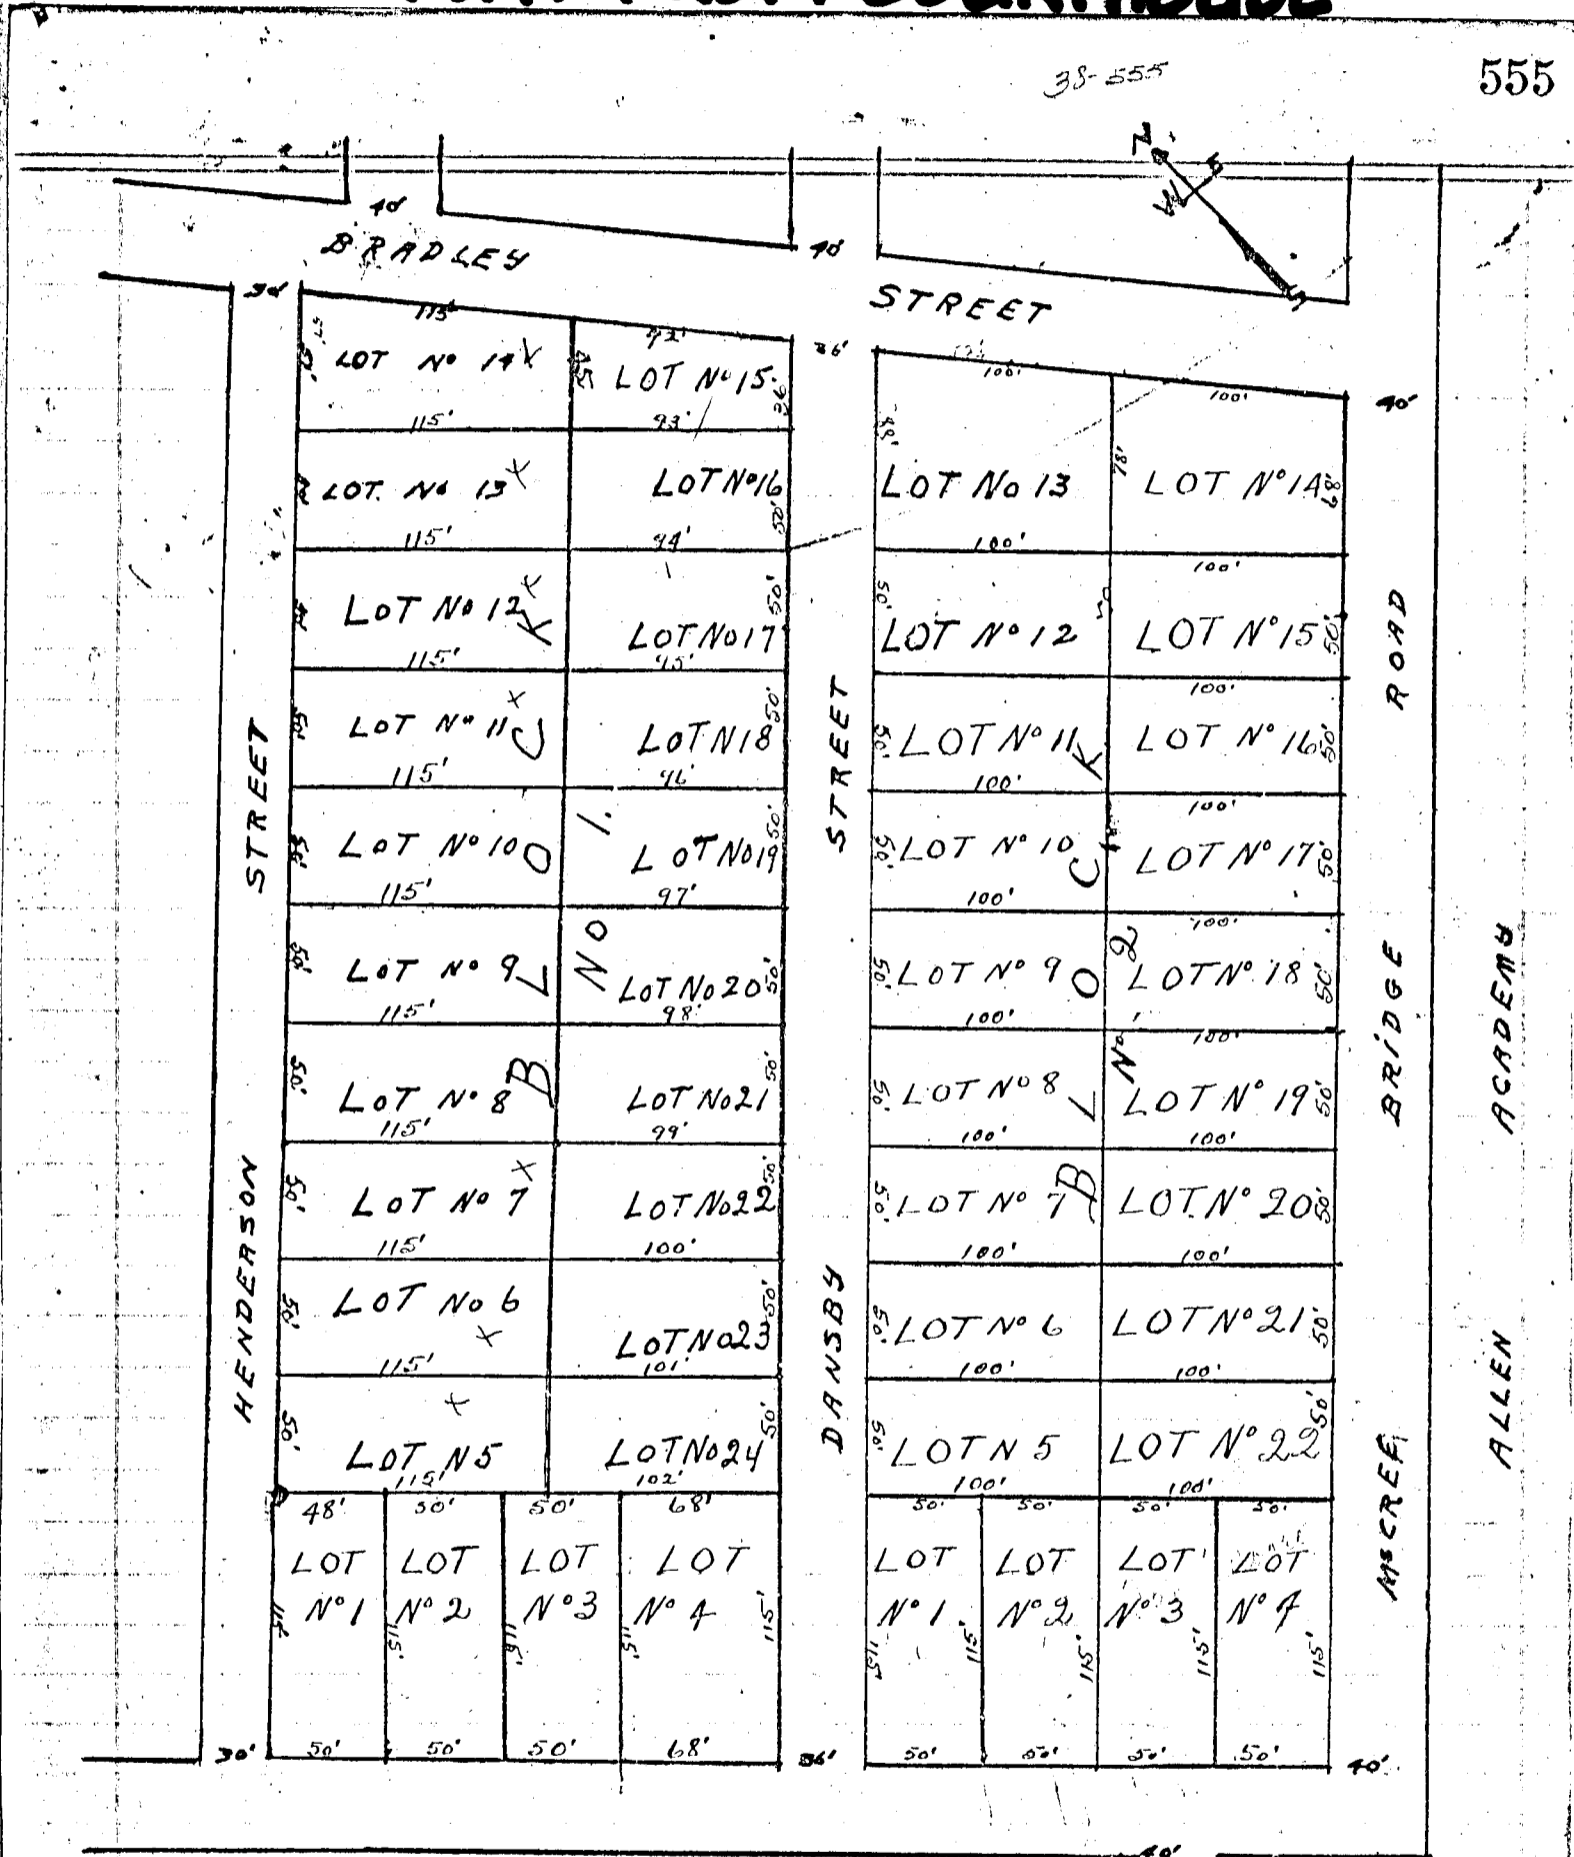


Plat: Wiley B. Higgo's Division of a 6 1/4 acre tract of land in the S. F. Austin League, No. 10, Brazos County, Texas, conveyed to said Higgo by W. M. Higgo by deed recorded in Vol. No. 35, Page 535 of the Deed Records of the State of Texas. I, hereby declare this to be a correct plat of my division of six and one fourth (6 1/4) acre tract of land in the S. F. Austin League, No. 10, Brazos County, Texas, conveyed to me by W. M. Higgo by deed dated Nov. 15th 1912, and recorded in Vol. No. 35, Page 535 of the Deed Records of said Brazos County, Texas, and dedicate all streets and alleys hereon to the use of the public.

Wiley B. Higgo

The State of Texas) Before me, W. B. Higgo, a Notary Public in and for Brazos County, Texas, on this day personally appeared Wiley B. Higgo known to me to be the person whose name is subscribed to the foregoing instrument and acknowledged to me that he executed the same for the purposes and consideration therein expressed. Given under my hand and seal of office this

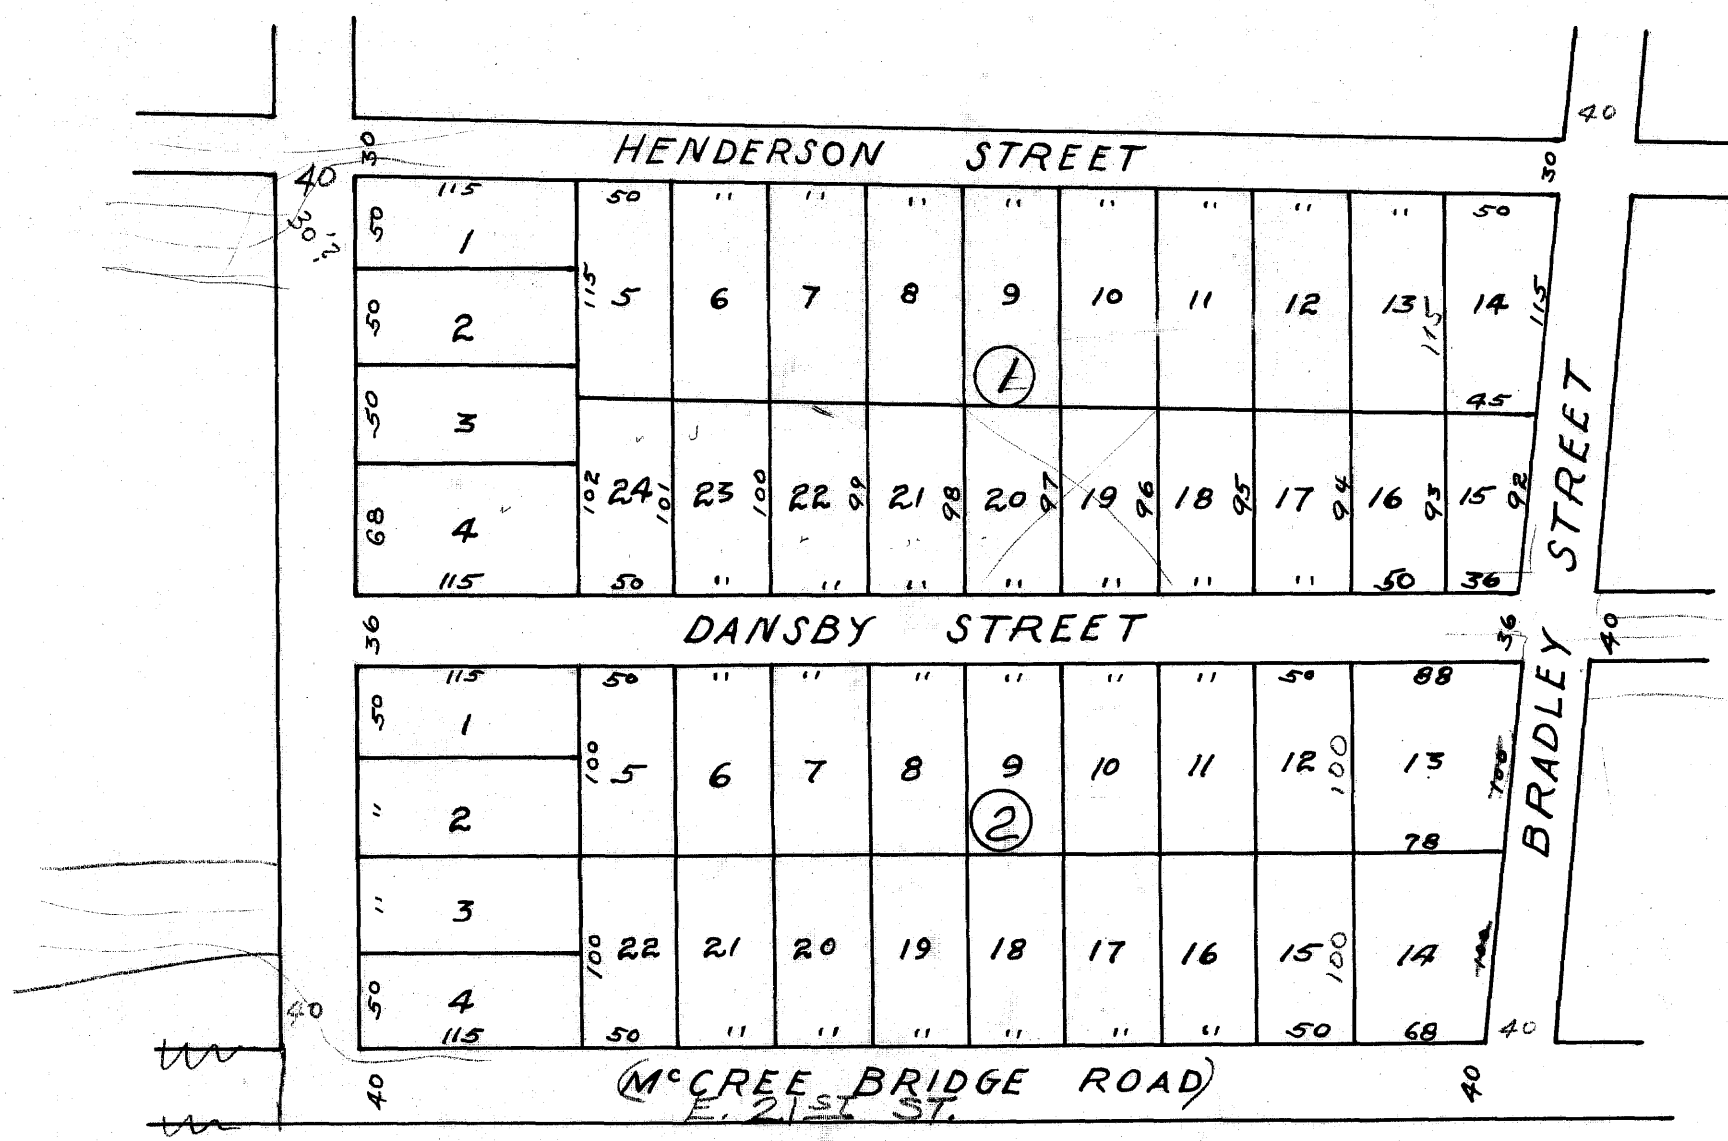

HIGGS ADDITION  
 D.R. 38 Pg. 555 5-11-'18  
 Scale: 1" = 100'

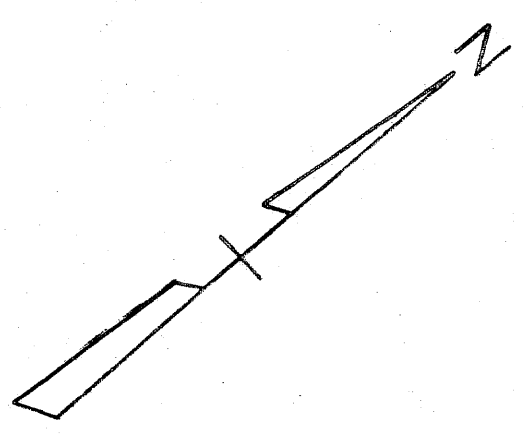

on houses  
 white