

STATE OF TEXAS
 COUNTY OF BRAZOS

I, J. W. GRAY AND WALLIE N. GRAY, owners and developers of the land shown on this plat, and designated herein as the J. W. GRAY TRACT, submitted to the City of Bryan, Texas, and whose name is subscribed hereto, hereby dedicate to the use of the public forever all streets, alleys, paths, water courses, drains, easements, and public places shown thereon for the purpose and consideration therein expressed.

J. W. Gray & Wallie N. Gray
 Owners

Given under my hand and seal on this 12th day of SEPTEMBER, 1933.

Wm. Manning
 Notary Public, Brazos County, Texas

CERTIFICATE BY THE CITY PLANNER:

I, the undersigned, City Planner of the City of Bryan, hereby certify that this subdivision plat conforms to all requirements of the subdivision regulations of the City of Bryan.

Hubert Nelson
 City Planner, City of Bryan, Texas

APPROVAL OF THE PLANNING COMMISSION:

I, Jack Compton, Chairman of the City Planning Commission of the City of Bryan, State of Texas, hereby certify that the attached plat was duly filed for approval with the City Planning Commission of the City of Bryan on the 11th day of September, 1933, and same was duly approved on the 11th day of October, 1933, by said Commission.

Jack Compton
 Chairman, City Planning Commission, Bryan, Texas

CERTIFICATE BY THE COUNTY CLERK:

STATE OF TEXAS
 COUNTY OF BRAZOS

I, Frank B. Smith, County Clerk in and for the said County, do hereby certify that this plat together with its certificates of submission was filed for record in my office on the 5 day of October, 1933, in the Book Records of Brazos County, Volume 321 Page 225.




Frank B. Smith by Jim Moore
 County Clerk, Brazos County, Texas Deputy

HENRY P. O'NEAL

Henry P. O'Neal

Sworn and subscribed before me, the undersigned authority, on this the 12th day of SEPTEMBER, 1933.

Wm. Manning
 Notary Public, Brazos County, Texas

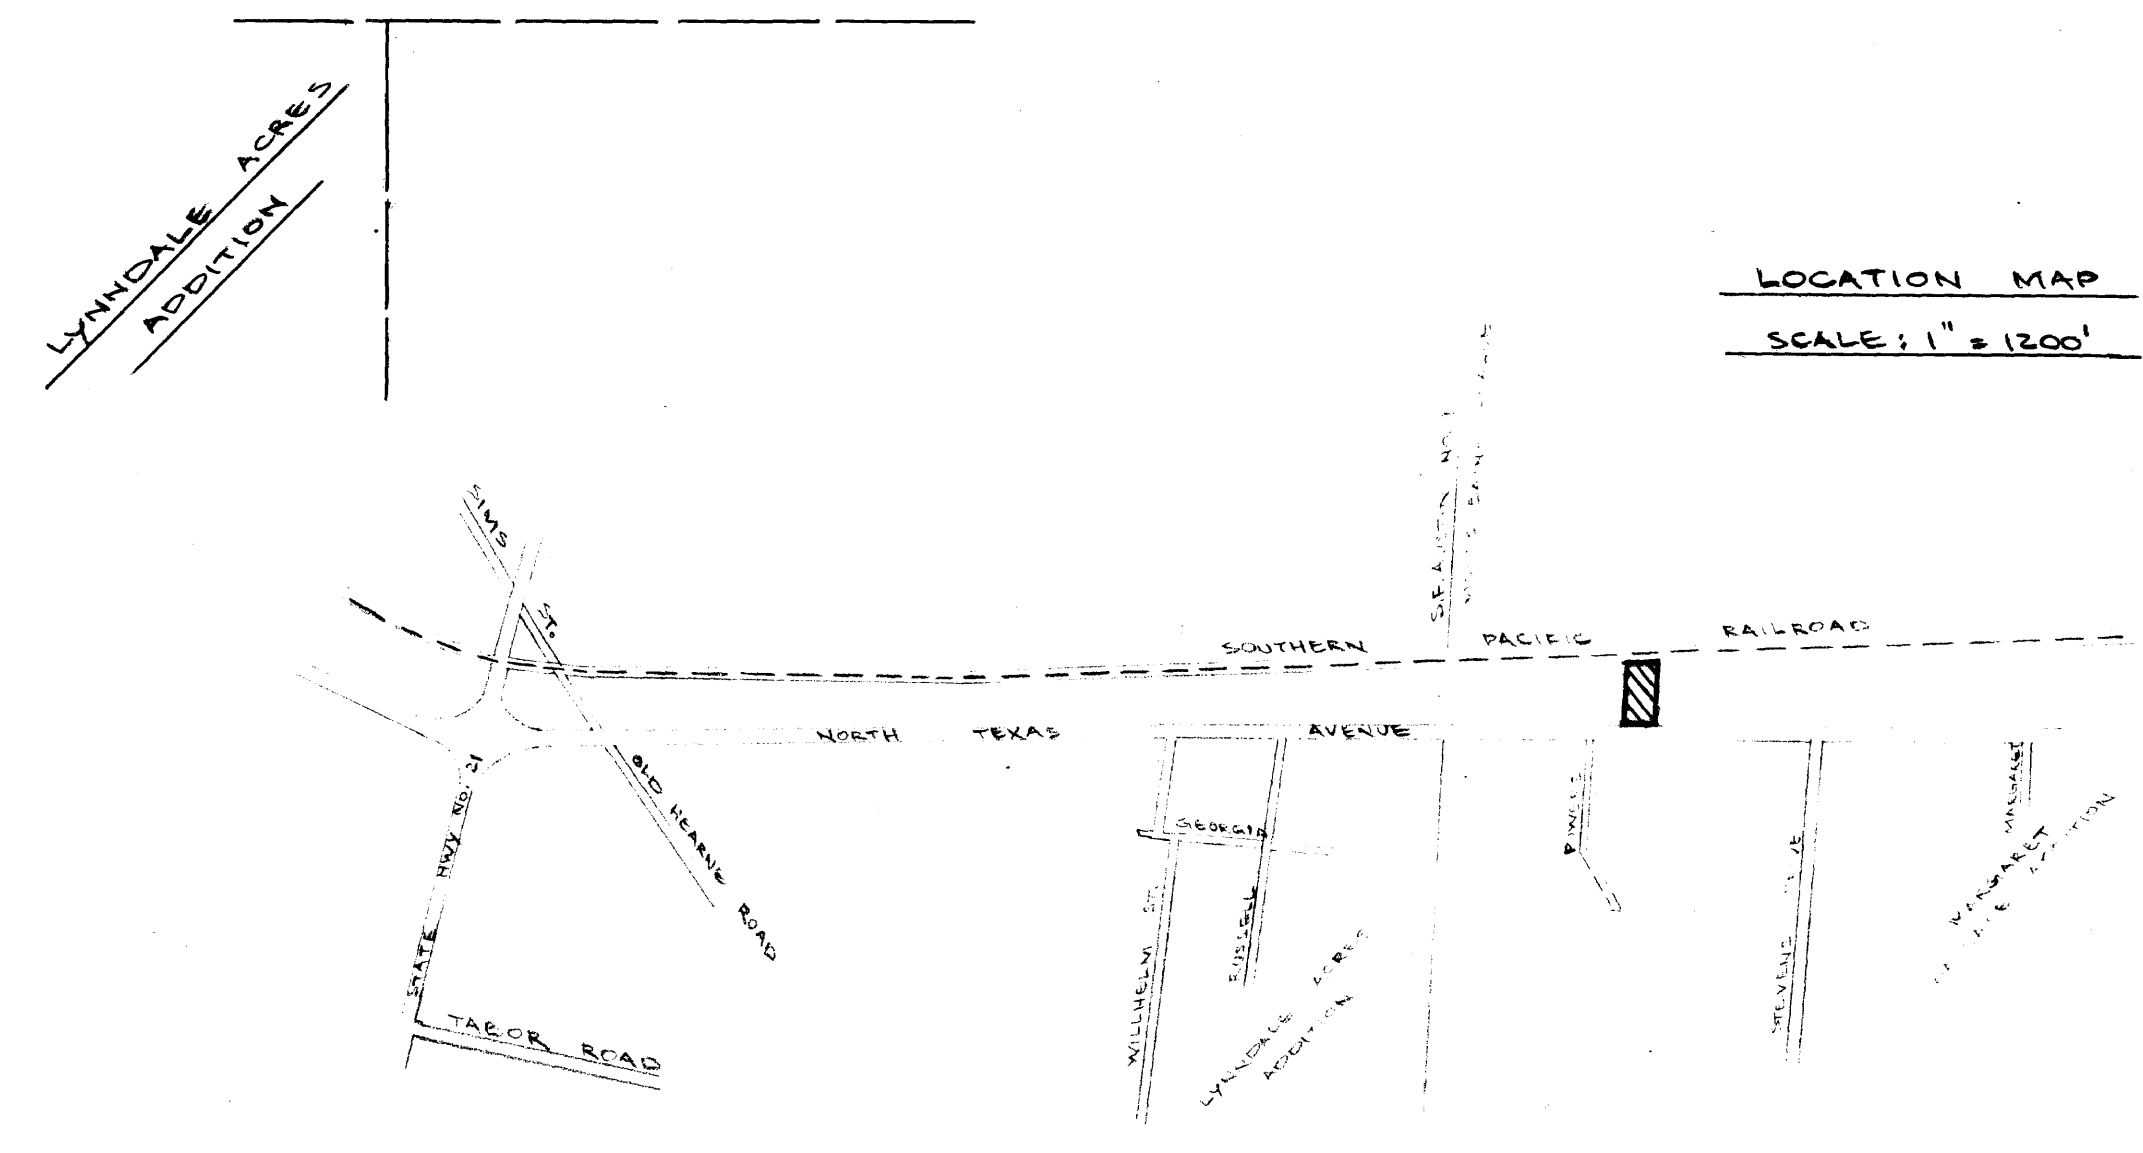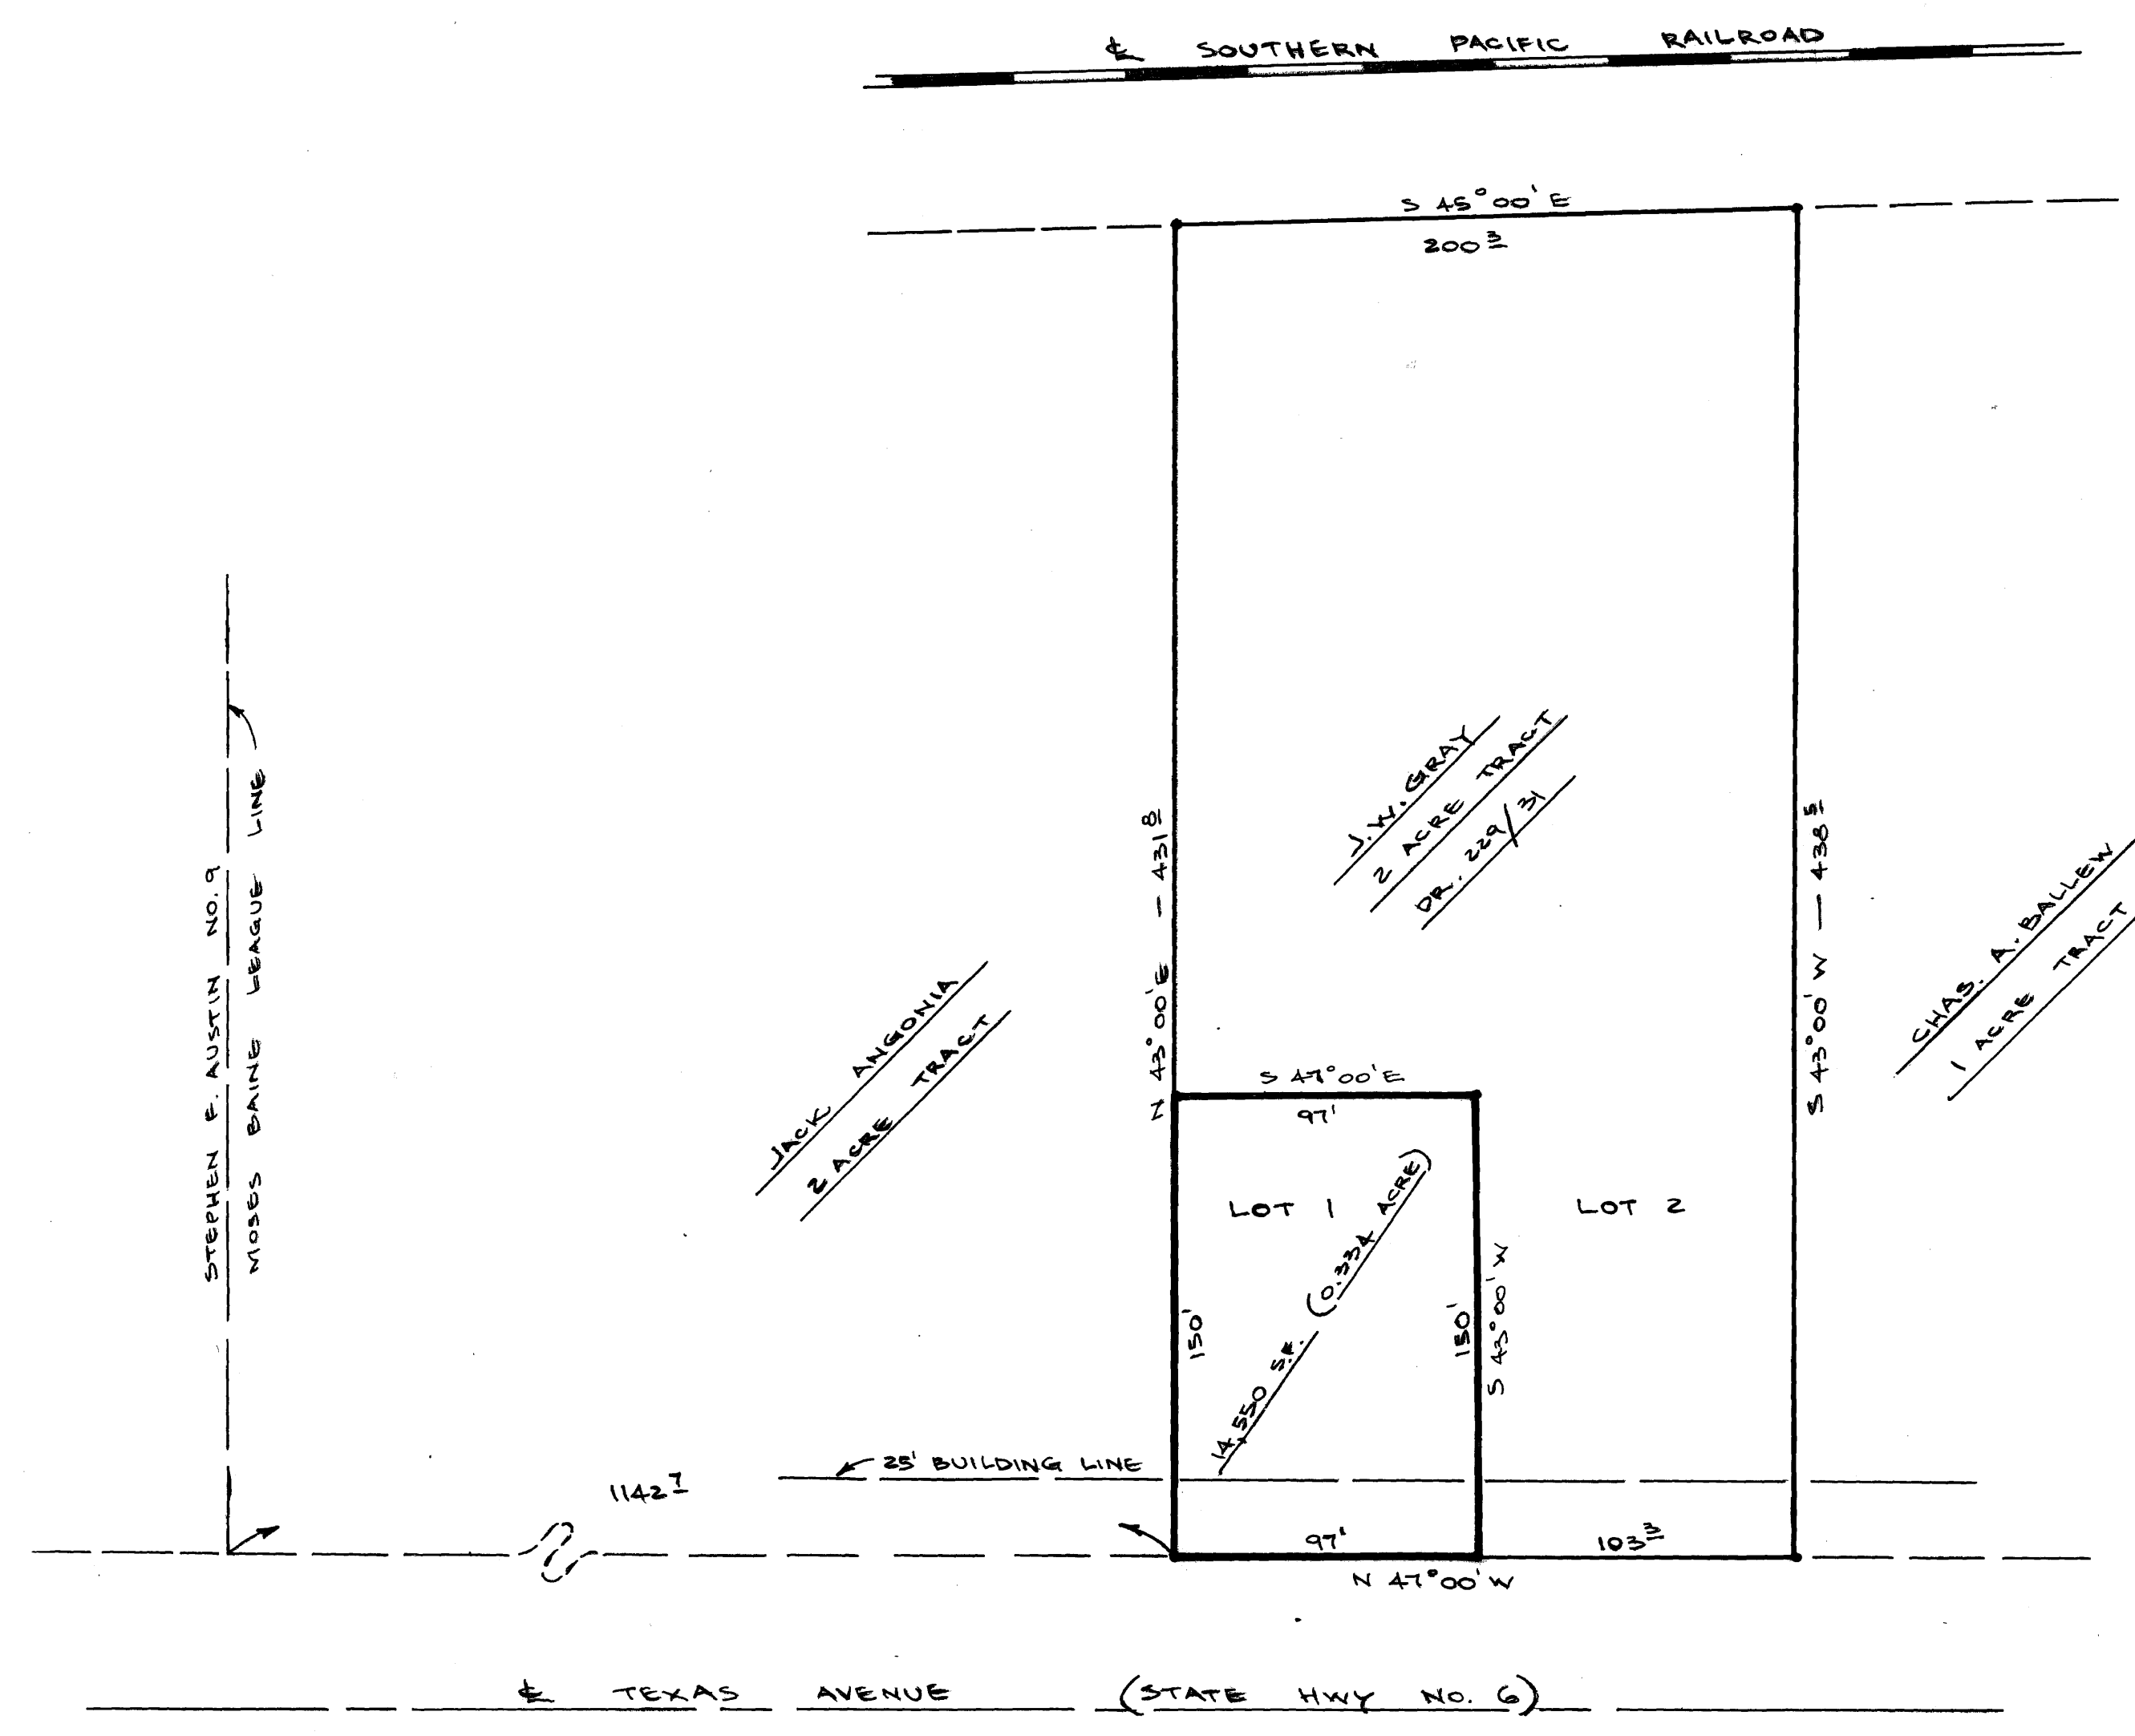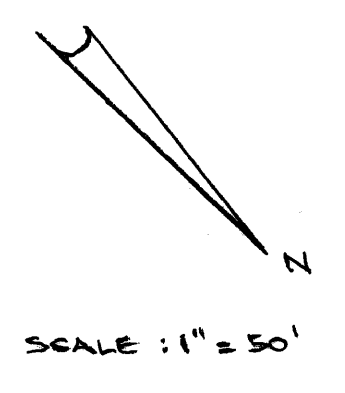

FINAL PLAT

J. W. GRAY TRACT
 3504 N. TEXAS AVENUE
 2 ACRE TRACT - DR. 229/31
 MOSES BAINE LEAGUE
 ABSTRACT NO. 3
 BRAZOS COUNTY, TEXAS
 SCALE: 1" = 50' SEPTEMBER, 1933

GRAY, J.W.
 10/5/73

on books
 10/12/33

83209

445 P
 R. B. Smith