


CURVE DATA

CURVE	Δ	D	T	L	R
a	50°36'		226.3'	422.76'	478.7'
b	50°36'		250.0'	466.91'	528.7'
c	90°00'		75.0'	117.81'	75.0'
d	90°00'		25.0'	39.27'	25.0'
e	99°00'		25.44'	37.55'	21.73'
f	90°00'		25.0'	39.27'	25.0'
g	76°47'		1981'	33.50'	25.0'
h	103°13'		31.55'	45.03'	25.0'

Jack Lester

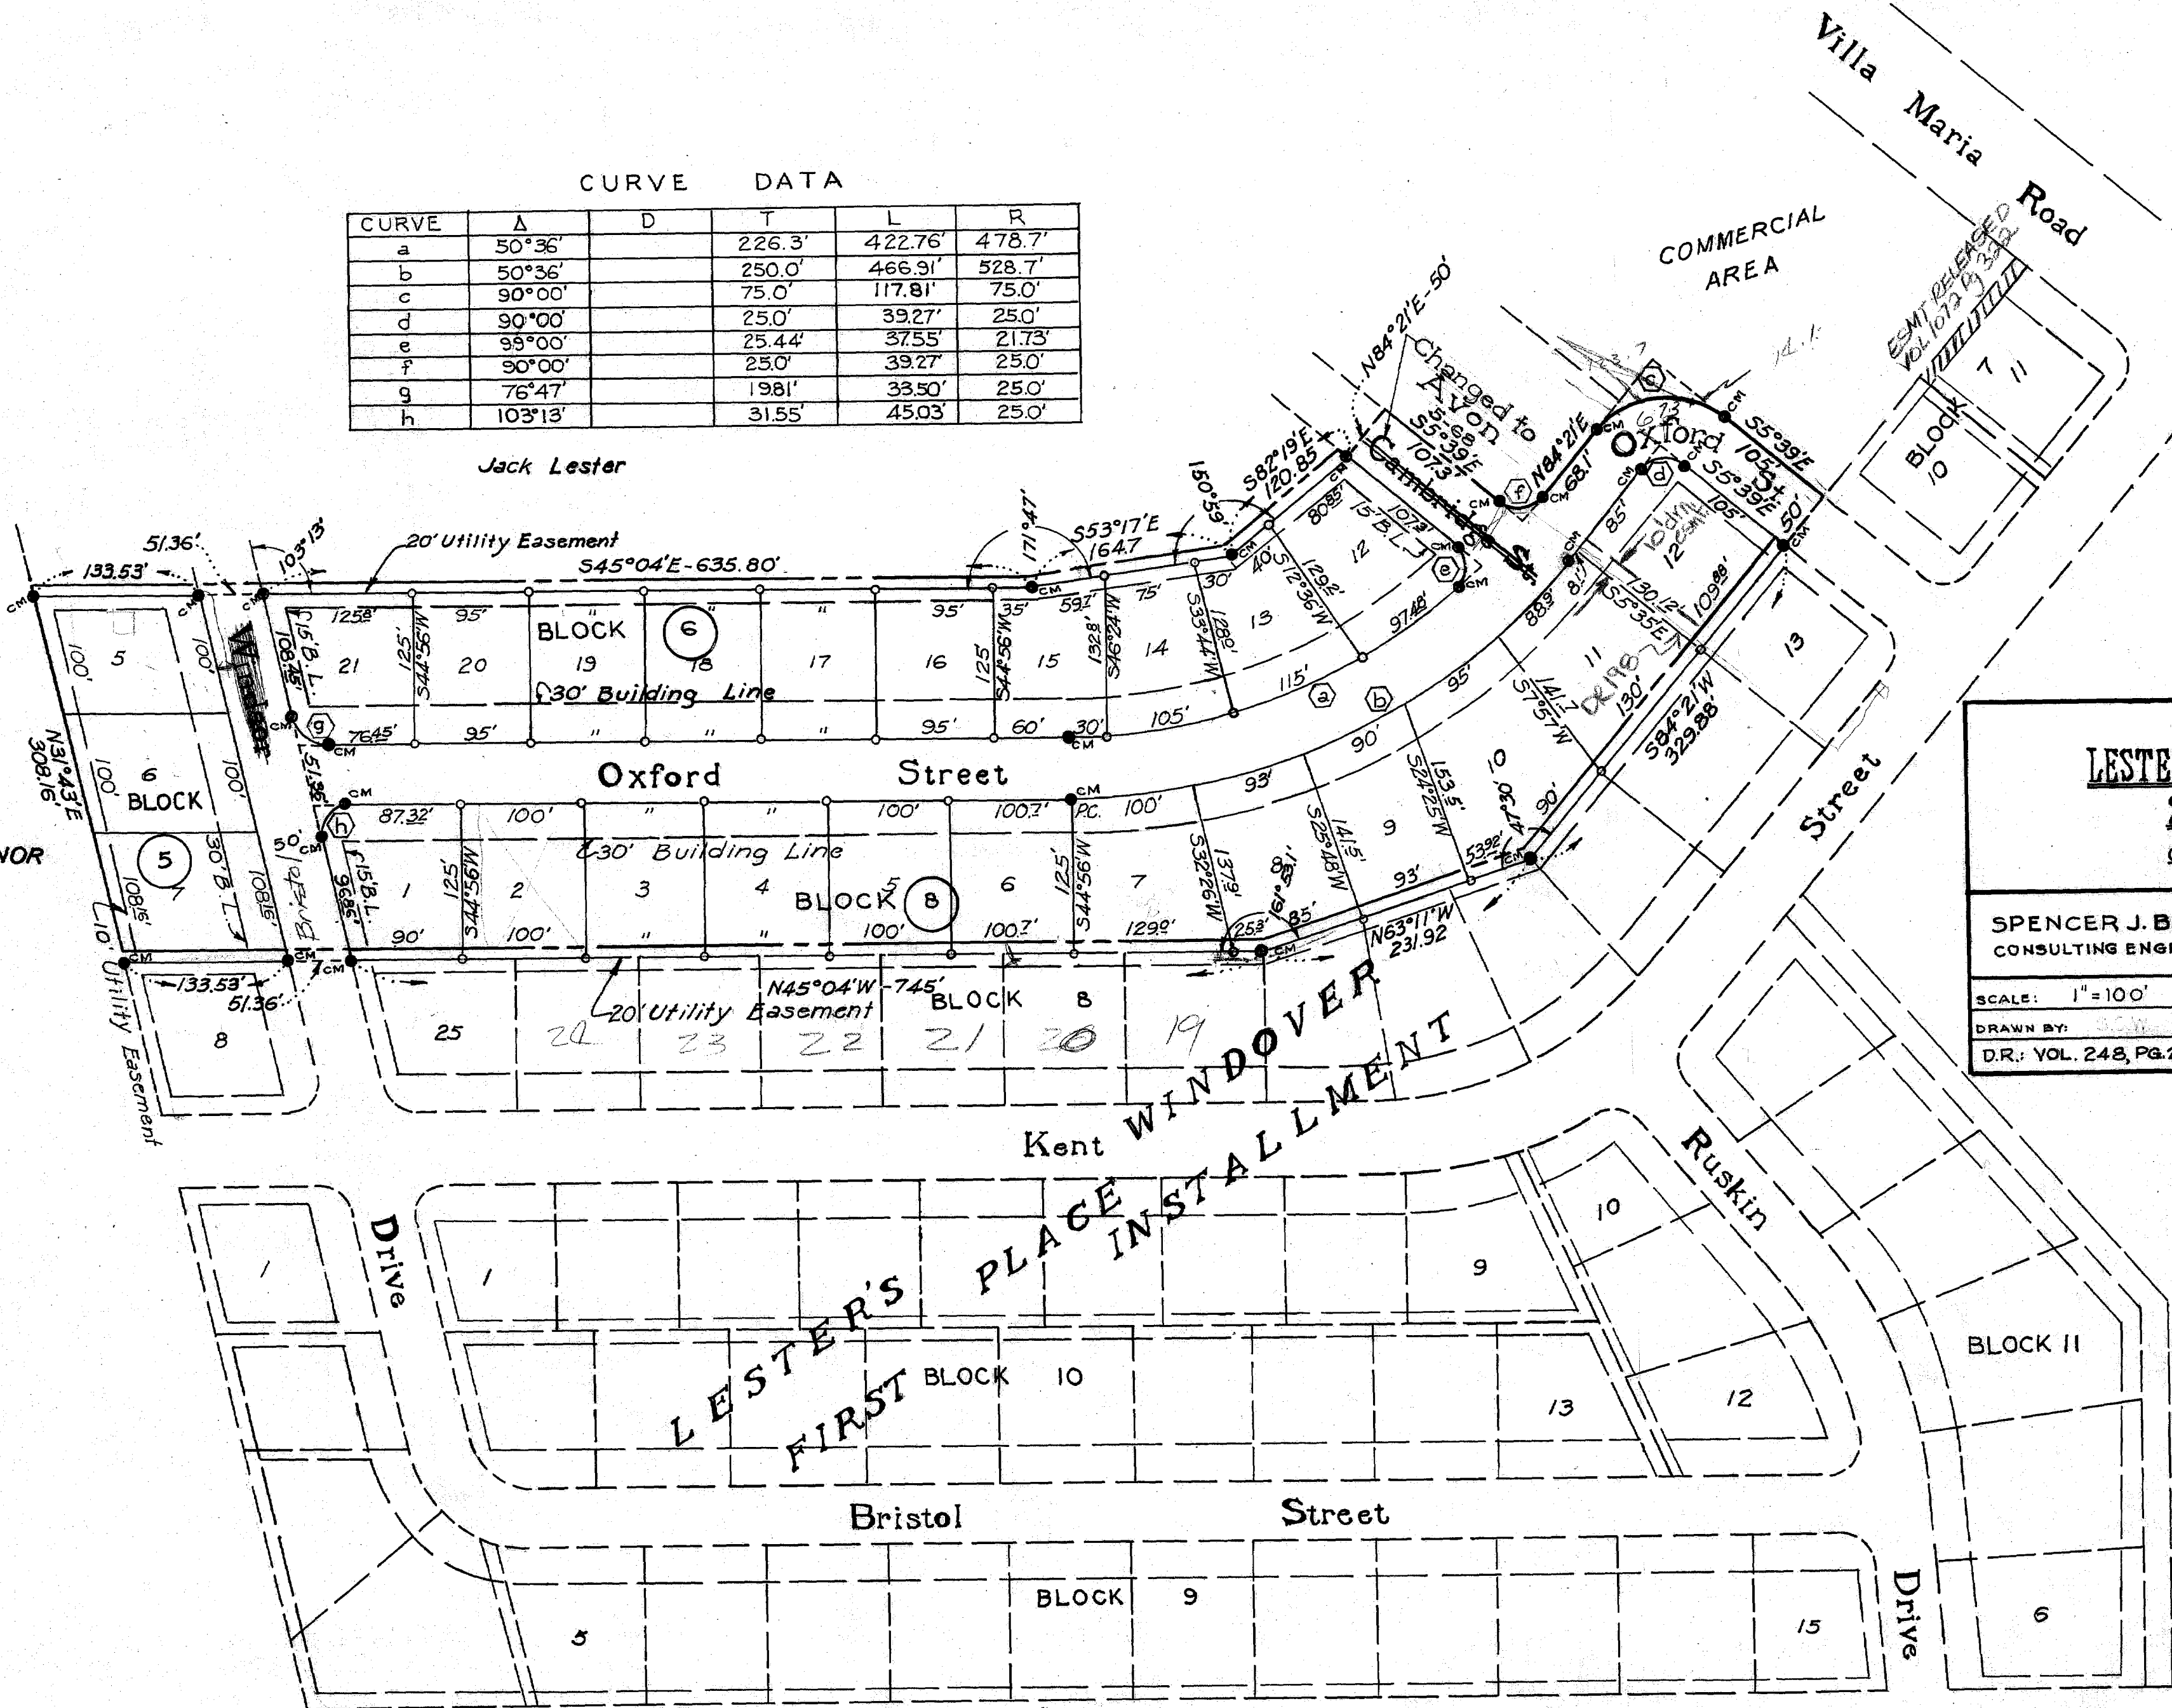

LESTER'S WINDOVER PLACE
2nd Installment
 CITY OF BRYAN

SPENCER J. BUCHANAN AND ASSOCIATES, INC.
 CONSULTING ENGINEERS
 BRYAN, TEXAS

SCALE: 1" = 100'	JOB NO. S64-129	SH. 1 OF 1
DRAWN BY:	DATE: OCT. 13 - 64	
D.R.: VOL. 248, PG. 249		

386

NOTE:
 CM=CONCRETE MONUMENT