

DEED RECORD OF BRAZOS COUNTY
 20th DAY MARCH 1965
 VOL 244 pg. 472 thru 474

OWNER'S ACKNOWLEDGEMENT AND DEDICATION

STATE OF TEXAS
 COUNTY OF BRAZOS

I, J. Williams (for City of Bryan, Texas), owner and developer of the land shown on this plat, and whose name is subscribed hereon, hereby dedicate to the use of the public forever all streets, alleys, parks, water courses, drains, easements and public places thereon shown for the purpose and consideration therein expressed.

J. Williams

STATE OF TEXAS
 COUNTY OF BRAZOS

Before me, the undersigned authority, on this day personally appeared J. Williams known to me to be the person whose name is subscribed to the foregoing instrument, and acknowledge to me that he executed the same for the purpose and consideration therein stated.

Given under my hand and seal on this 12th day of June, 1972.

Bruce Johnson
 Notary Public, Brazos County, Texas

STATE OF TEXAS
 COUNTY OF BRAZOS

I, A. H. Winder, Registered Professional Engineer No. 23313, in the State of Texas, hereby certify that this plat is true and correct and was prepared from an actual survey of the property made in revision on the ground.

A. H. Winder
 Registered Professional Engineer

STATE OF TEXAS
 COUNTY OF BRAZOS

I, A. H. Winder, Registered Professional Engineer No. 23313, in the State of Texas, hereby certify that proper engineering consideration has been given to this plat.

A. H. Winder
 Registered Professional Engineer

APPROVAL OF THE PLANNING COMMISSION:

I, D. D. Williams, Chairman of the City Planning Commission of the City of Bryan, State of Texas, hereby certify that the attached plat was duly filed for approval with the City Planning Commission of the City of Bryan on the 29th day of May, 1972, and same was duly approved on the 22nd day of June, 1972, by the said commission.

D. D. Williams
 Vice-Chairman, City Planning Commission
 Bryan, Texas

CERTIFICATION BY THE COUNTY CLERK

STATE OF TEXAS
 COUNTY OF BRAZOS


I, Frank Bourke, County Clerk in and for said County, hereby certify that this plat together with its certificates of authentication was filed for record in my office the 17th day of JUNE, 1972, in the Deed Records of Brazos County in Volume 244, Page 247.

Frank Bourke
 County Clerk, Brazos County, Texas

MEADOW LANE STREET EXTENSION
 RESUBDIVISION LOT 76, MEADOWBROOK ADDITION
 BRYAN, TEXAS

PREPARED BY: CITY ENGINEERING DEPARTMENT
 DATE: OCTOBER, 1964
 SCALE: 1" = 30'

LEGEND
 ● IRON ROD

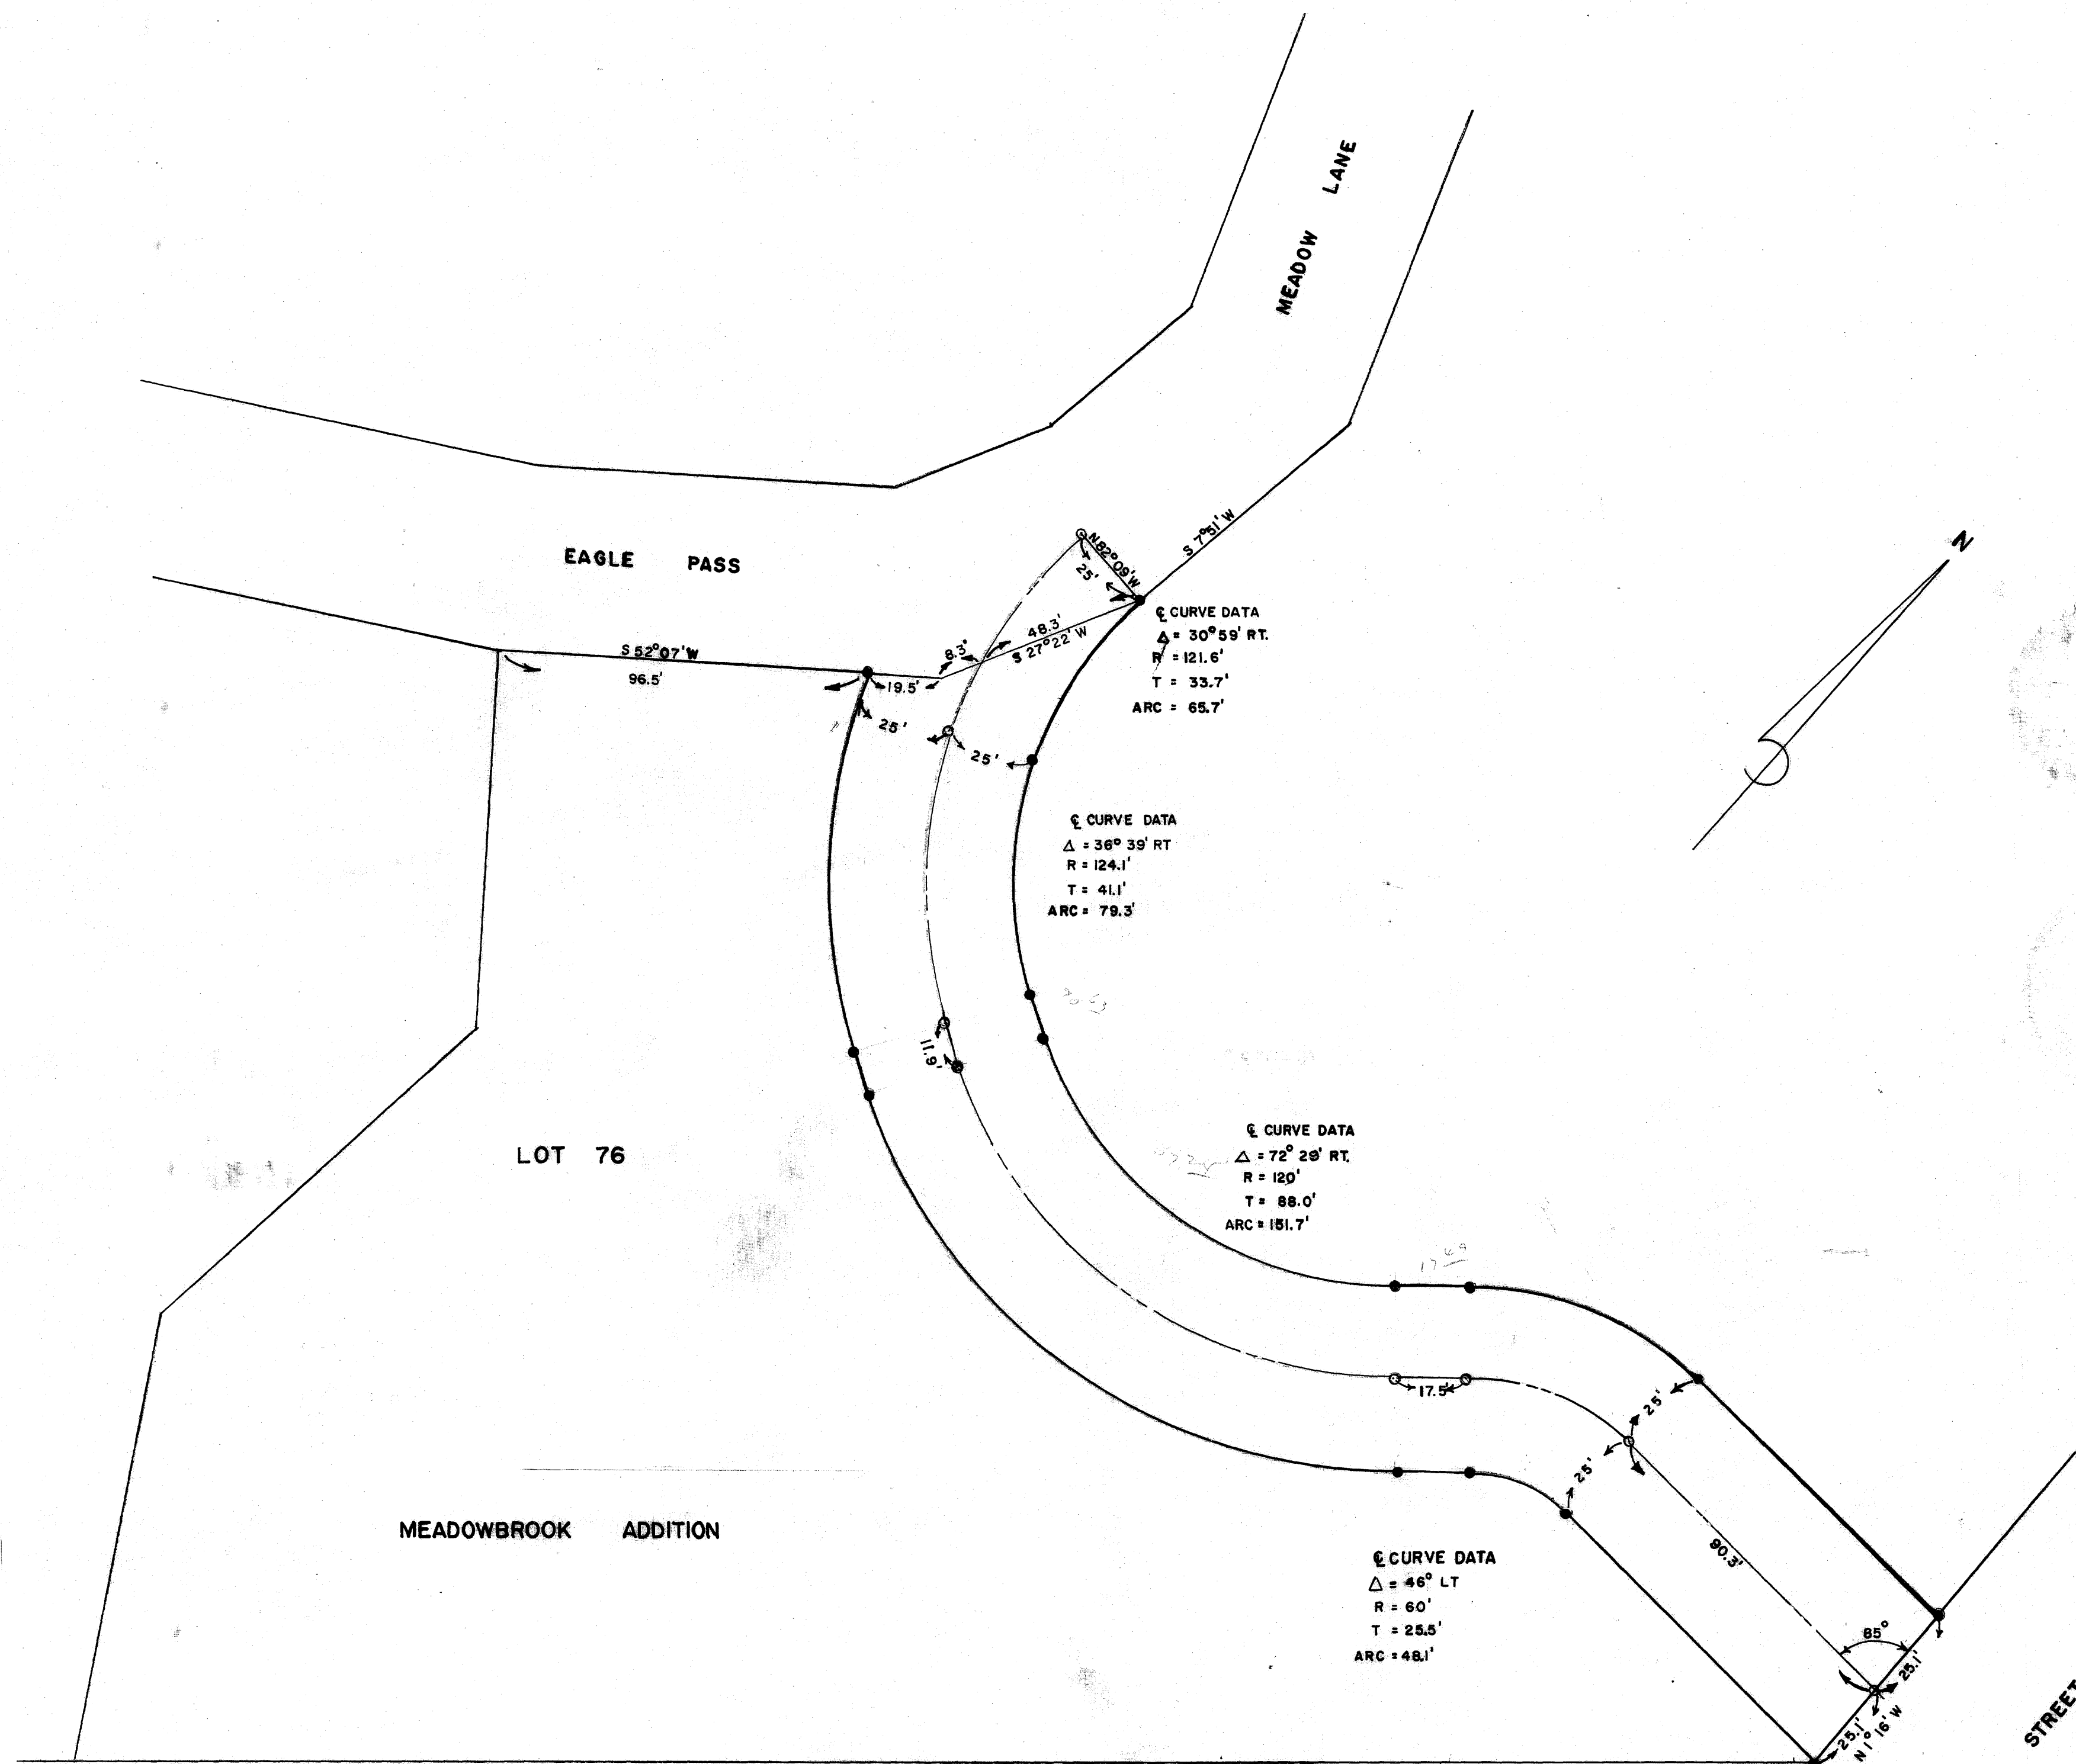

69815
 FILED
 JUN 19 1972
 FRANK BOURKE
 County Clerk, Brazos County, Bryan, Texas

on land base 2/14/65
 WD