

DEED RECORD OF BRAZOS COUNTY
 20th DAY MARCH 1965
 VOL 244 pg. 472 thru 474

OWNER'S ACKNOWLEDGEMENT AND DEDICATION

STATE OF TEXAS
 COUNTY OF BRAZOS

I, J. Williams (For City of Bryan, Texas),
 owner and developer of the land shown on this plat,
 and whose name is subscribed on this plat, and whose
 name is subscribed hereto, hereby dedicate to the use
 of the public forever all streets, alleys, parks,
 water courses, drains, easements and public places
 thereon shown for the purpose and consideration
 therein expressed.

J. Williams

STATE OF TEXAS
 COUNTY OF BRAZOS

Before me, the undersigned authority, on this day
 personally appeared J. Williams known to me to
 be the person whose name is subscribed to the fore-
 going instrument, and acknowledge to me that he
 executed the same for the purpose and consideration
 therein stated.

Given under my hand and seal on this 12th day of
June, 1972.

Bruce Johnson
 Notary Public, Brazos County, Texas


STATE OF TEXAS
 COUNTY OF BRAZOS

I, A. H. Winder, Registered Professional Engineer
 No. 23313, in the State of Texas, hereby certify that
 this plat is true and correct and was prepared from an
 actual survey of the property made in accordance with
 the provisions of the laws of the State of Texas.



STATE OF TEXAS
 COUNTY OF BRAZOS

I, A. H. Winder, Registered Professional Engineer
 No. 23313, in the State of Texas, hereby certify that
 proper engineering consideration has been given to
 this plat.

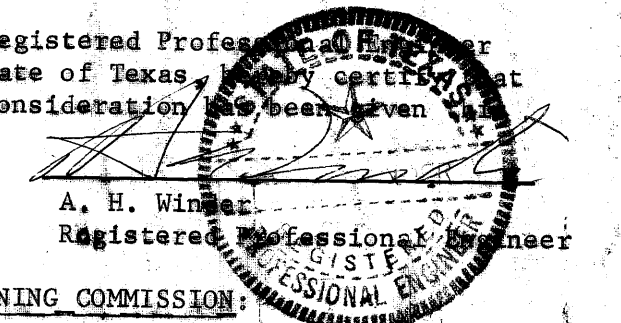

APPROVAL OF THE PLANNING COMMISSION:

I, D. Williams, Chairman of the City Planning
 Commission of the City of Bryan, State of Texas,
 hereby certify that the attached plat was duly filed
 for approval with the City Planning Commission of
 the City of Bryan on the 29th day of May,
 1972, and same was duly approved on the 22nd day of
June, 1972, by the said commission.

D. Williams
 Vice-Chairman, City Planning Commission
 Bryan, Texas

CERTIFICATION BY THE COUNTY CLERK

STATE OF TEXAS
 COUNTY OF BRAZOS


I, Frank Bourke, County Clerk in and for said County,
 hereby certify that this plat together with its certi-
 ficates of authentication was filed for record in my
 office the 17th day of JUNE, 1972, in the Deed
 Records of Brazos County in Volume 244, Page 247.

Frank Bourke
 County Clerk, Brazos County, Texas

MEADOW LANE STREET EXTENSION
 RESUBDIVISION LOT 76, MEADOWBROOK ADDITION
 BRYAN, TEXAS

PREPARED BY: CITY ENGINEERING DEPARTMENT
 DATE: OCTOBER, 1964
 SCALE: 1" = 30'

LEGEND
 ● IRON ROD

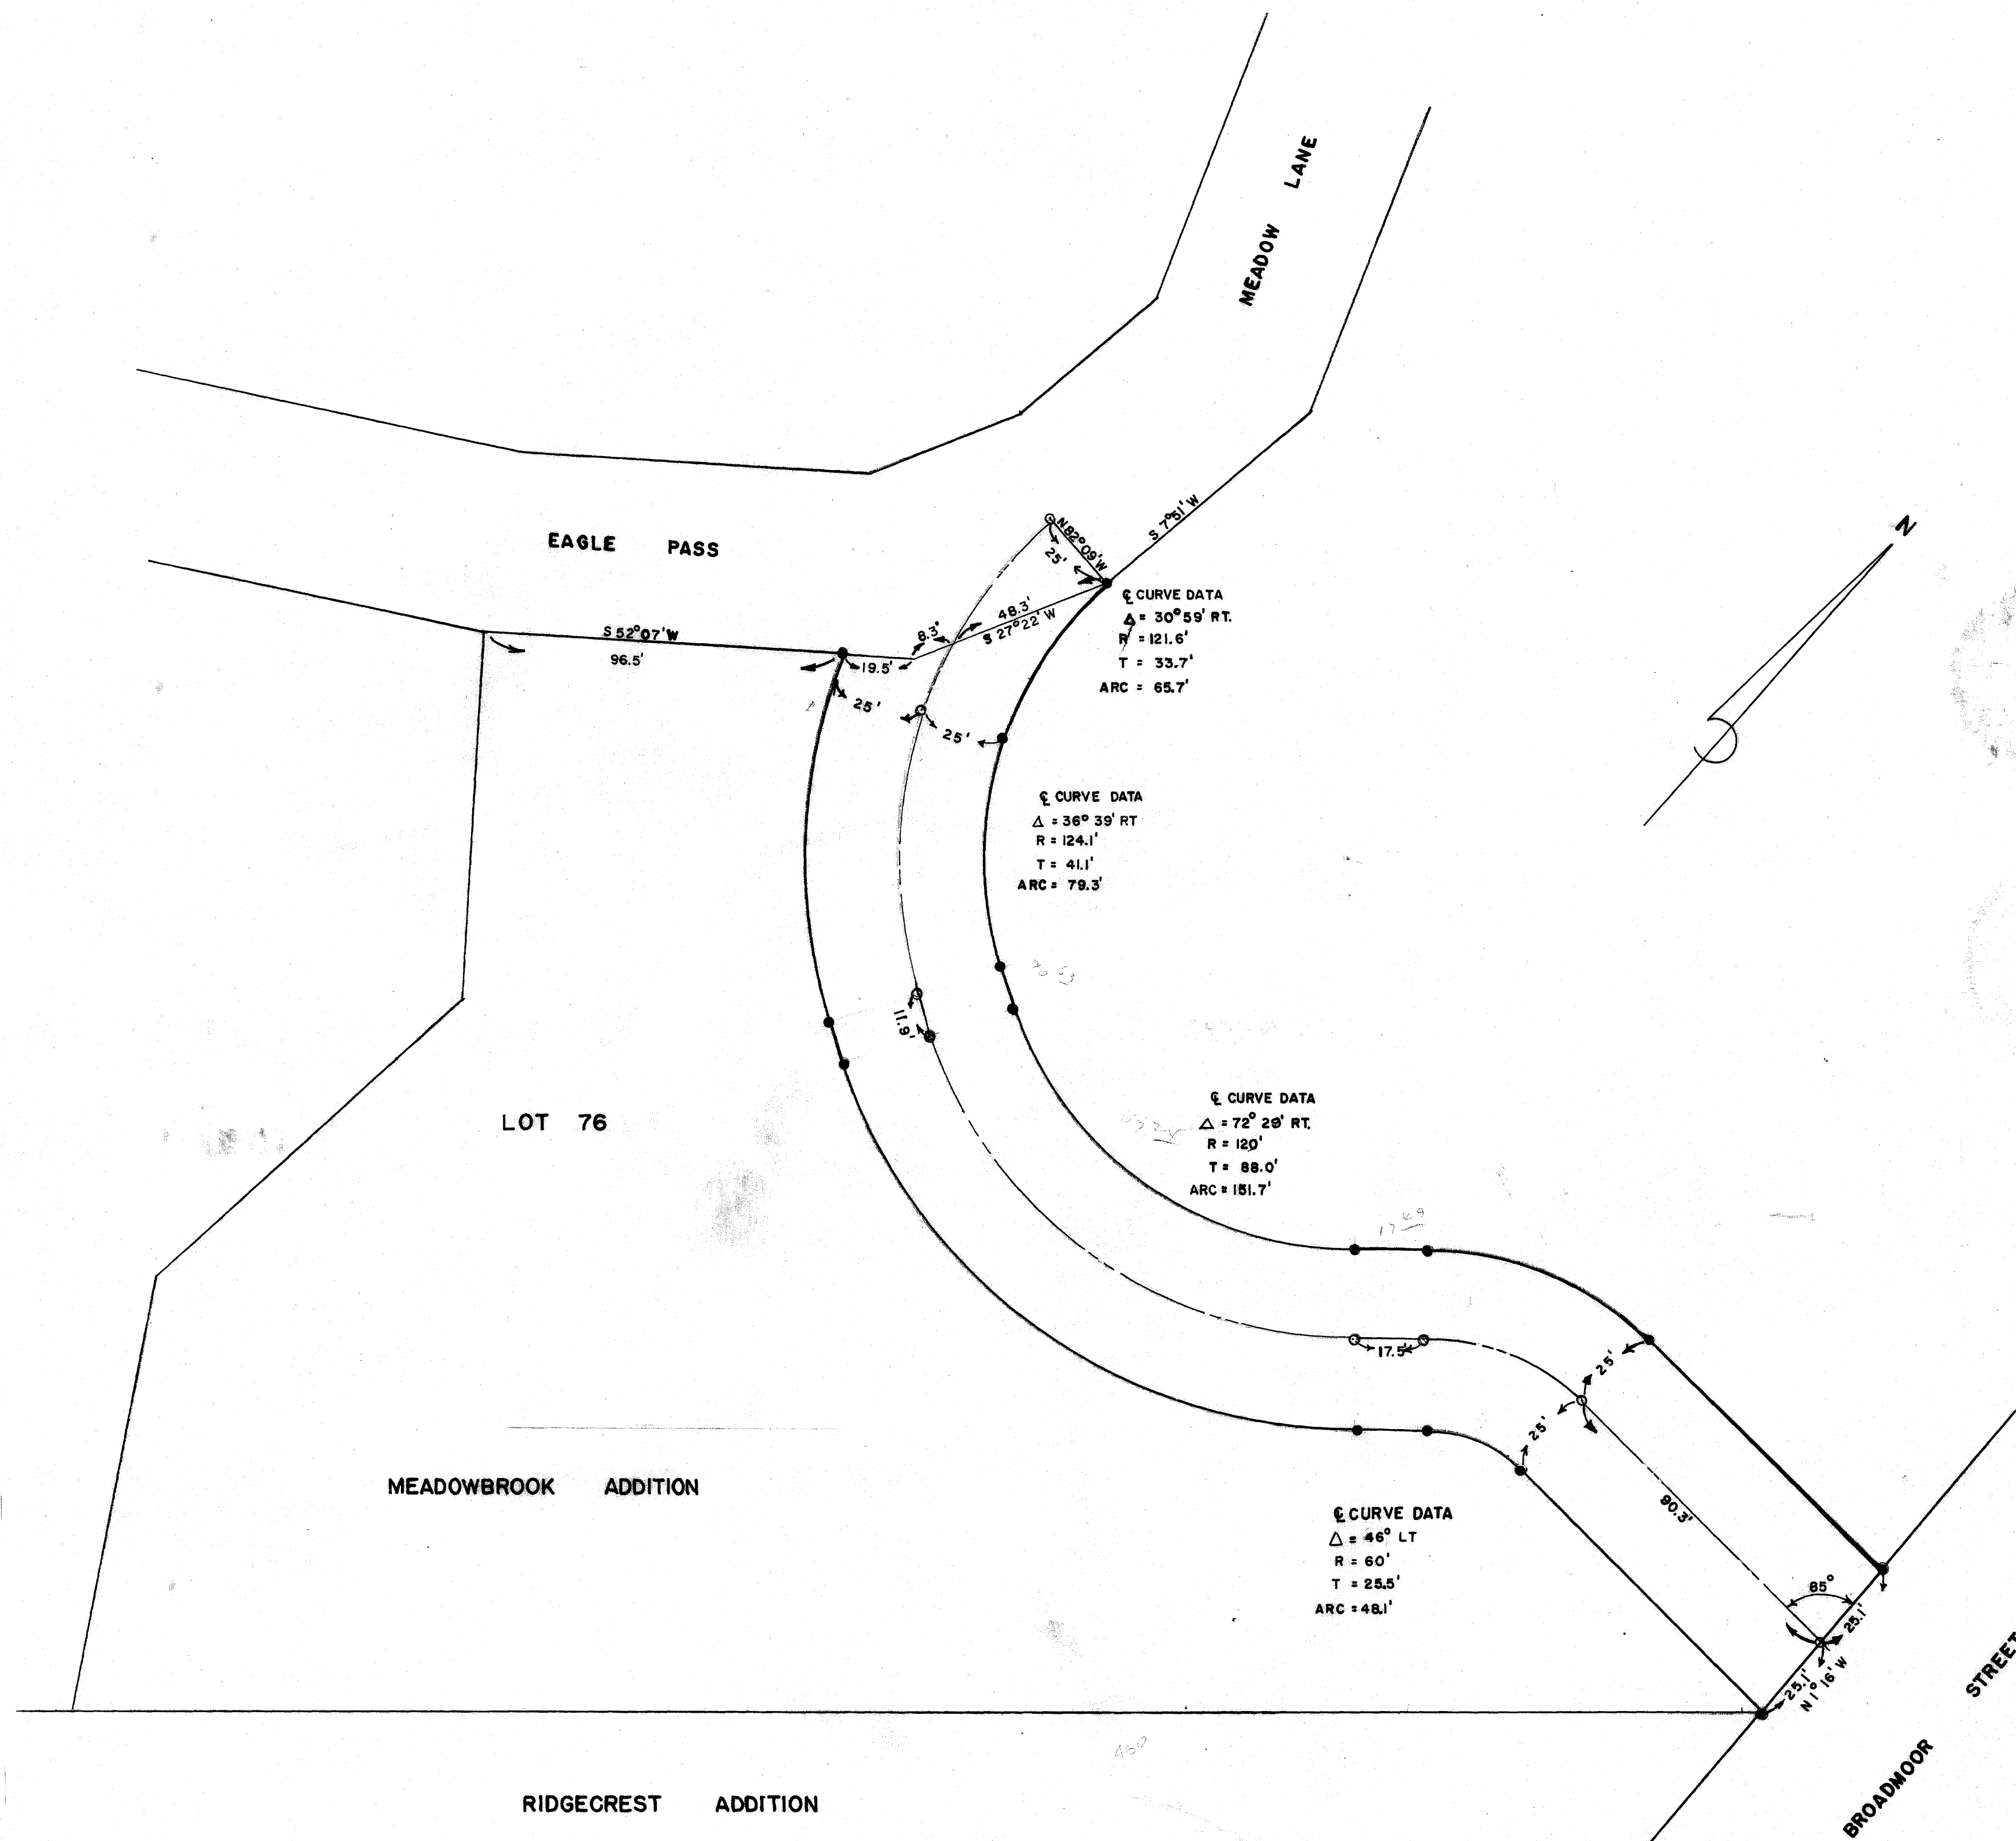

69815

FILED
 At 12:30 O'clock P.M.

JUN 19 1972

FRANK BOURKE
 County Clerk, Brazos County, Bryan, Texas

on land base 2/14/65
 40