

DRAWING
PLAN HOLD CORPORATION
REGISTERED BY NAME

MEMORIAL FOREST III
22574
RYNE CALDWELL

DRAWING
PLAN HOLD CORPORATION
REGISTERED BY NAME


NUMBER
RYNE CALDWELL

CERTIFICATE BY THE COUNTY CLERK

STATE OF TEXAS
COUNTY OF BRAZOS

I, *Frank S. Smith*, County Clerk, in and for the said County, do hereby certify that this plat together with its certificates of authorization was filed for record in my office on the 22nd day of August, 1973, in the Public Records of said County, in Volume 343, Page 167.

County Clerk, Brazos County, Texas

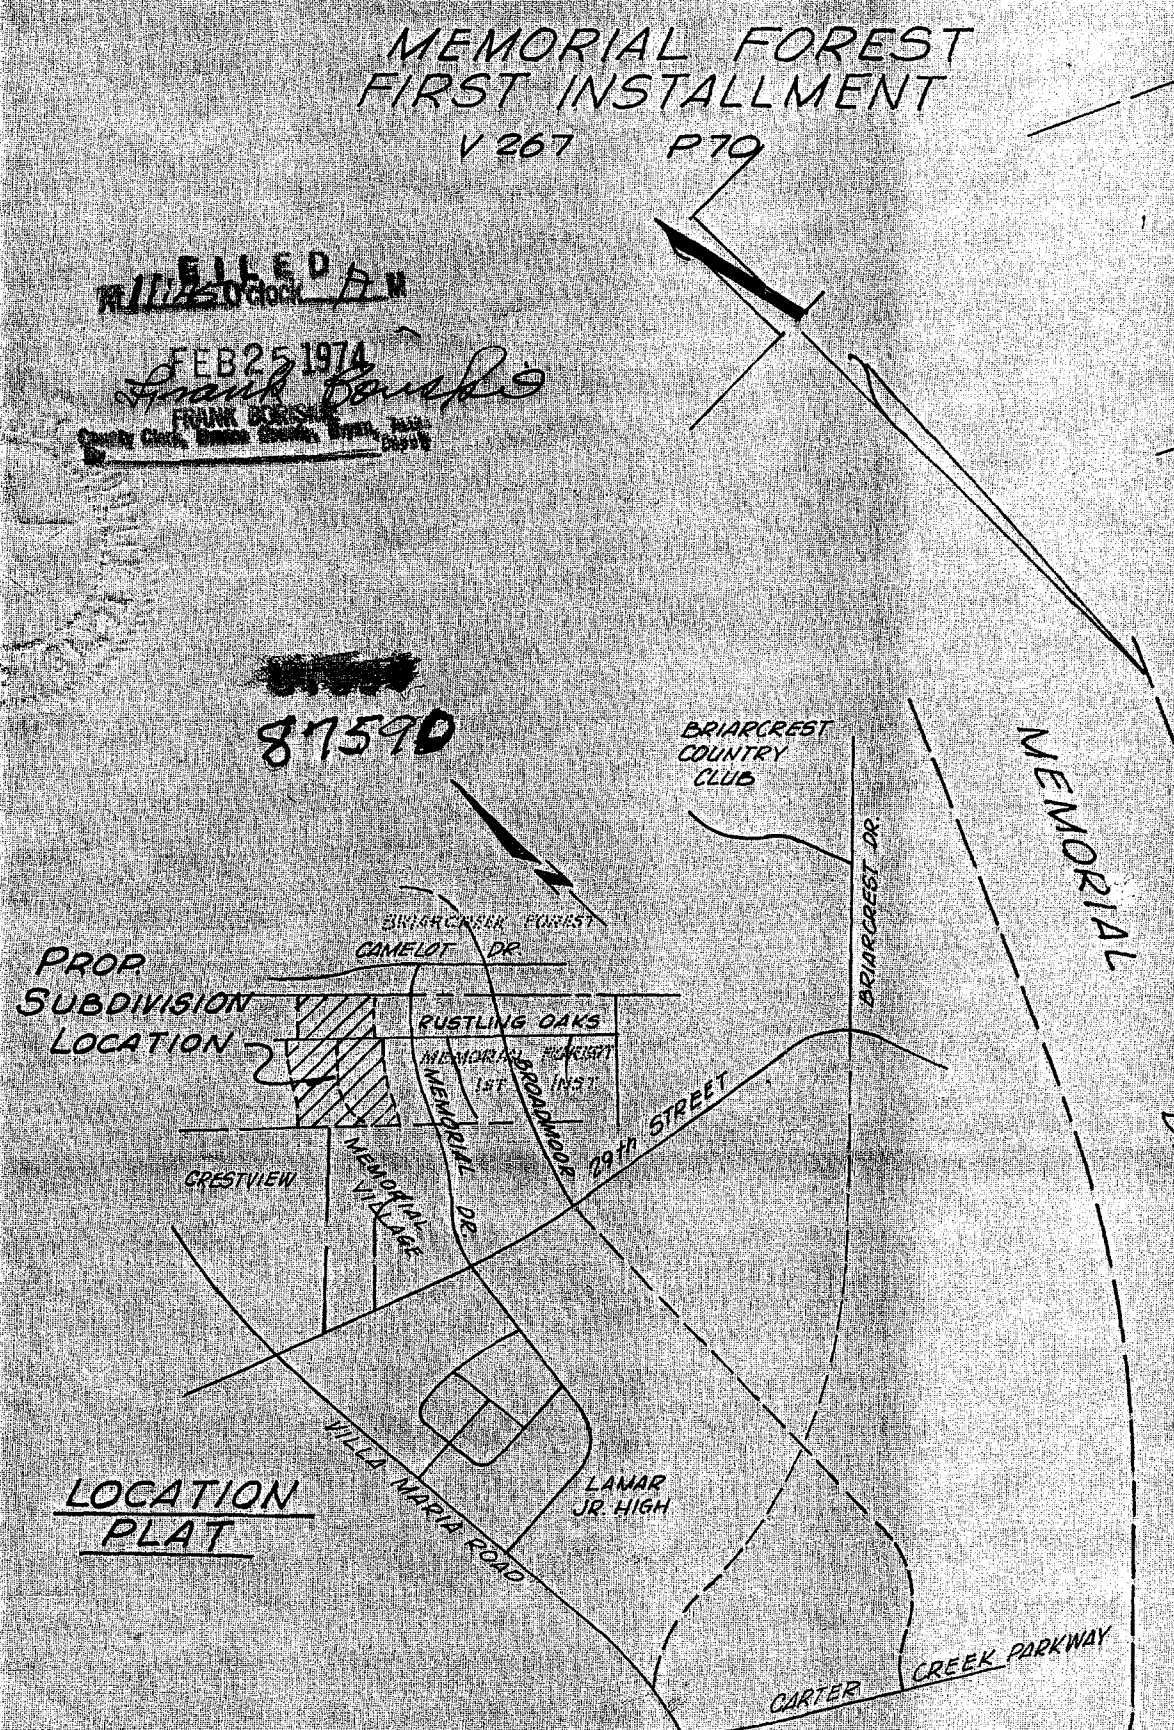

CERTIFICATE BY THE CITY PLANNING COMMISSION

This is to certify that the members of the City Planning Commission of the City of Bryan, Texas, on the 21st day of August, 1973, at a public hearing held in the City of Bryan, Texas, and after reading and discussing the same, have approved the subdivision plat herein shown, and the same was duly approved by the City Planning Commission on the 21st day of August, 1973, by its Commission.

Jack Austin
City Planning Commission
Bryan, Texas

CERTIFICATE BY THE CITY PLANNING COMMISSION

I, the undersigned, City Planner of the City of Bryan, Texas, hereby certify that this subdivision plat conforms to all requirements of the subdivision regulations of the City of Bryan.

Hubert D. Nelson
City Planner, Bryan, Texas

MEMORIAL VILLAGE
V 300 P 423

CRESTVIEW HOME FOR OLDER ADULTS
V 155 P 348

10.878 AC. FINAL PLAT THIRD INSTALLMENT MEMORIAL FOREST

John Austin League
Bryan, Brazos County, Texas

Scale: 1"=50'

August, 1973



Prepared By-

Spencer J. Buchanan & Associates, Inc.
BRYAN, TEXAS

BRYAN DEVELOPMENT COMPANY

V 155 P 348

NOT PLATTED

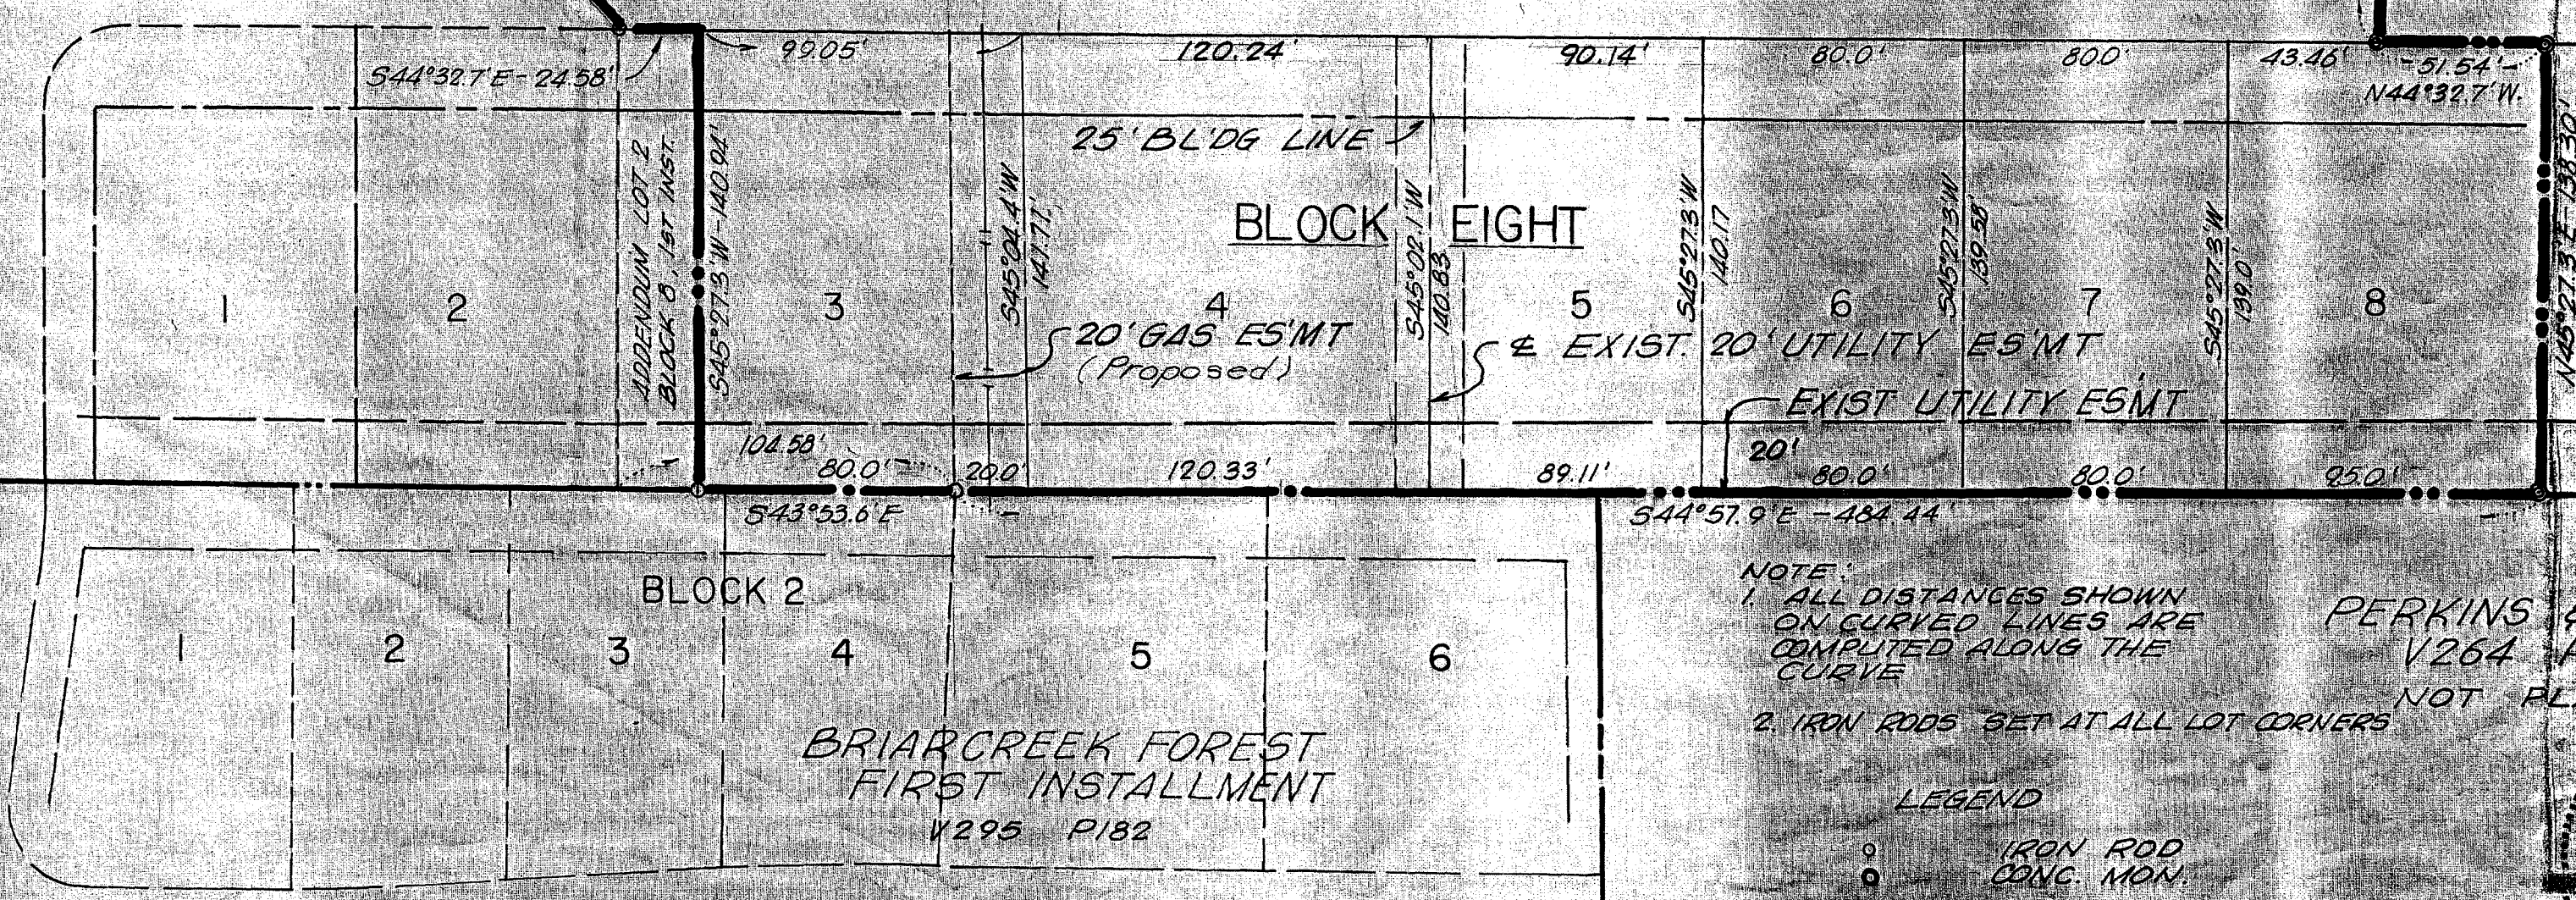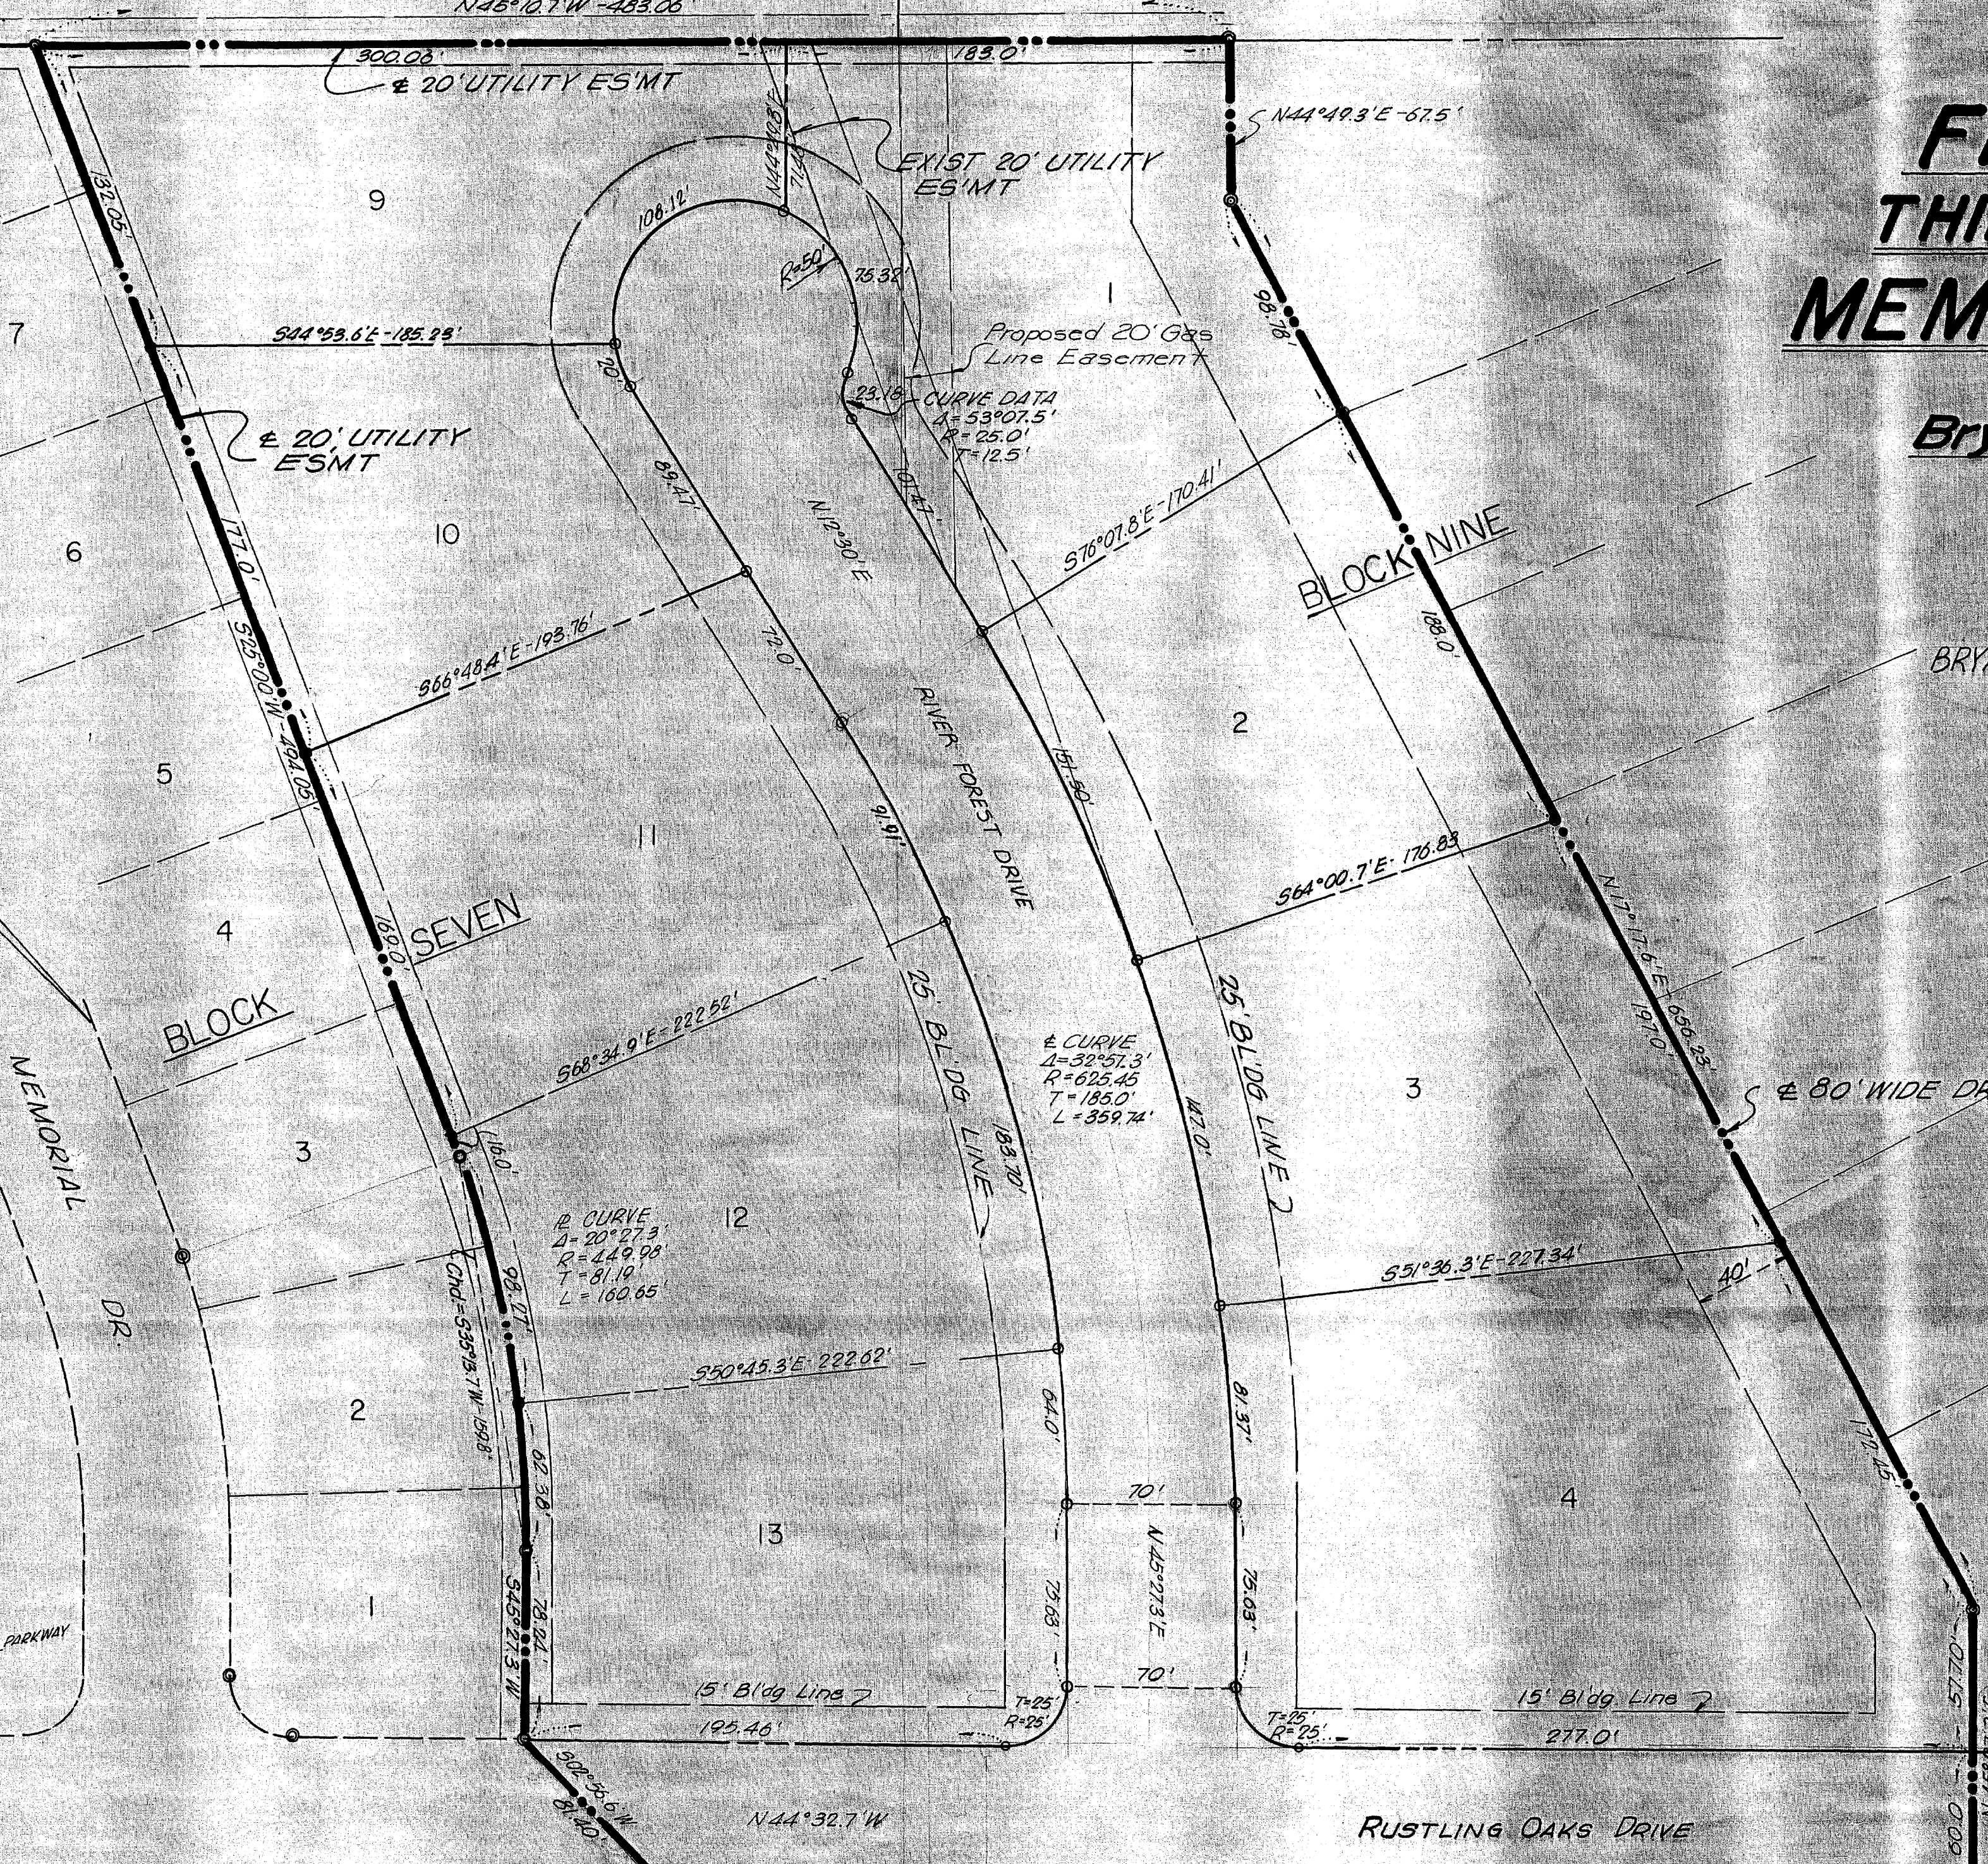


STATE OF TEXAS
COUNTY OF BRAZOS

Before me, the undersigned authority, on this day personally appeared W. P. Scamardo, known to me to be the person whose name is subscribed to the foregoing instrument, and acknowledged to me that he executed the same for the purpose and consideration therein stated.

Given under my hand and seal on this 22nd day of August, 1973.

W. P. Scamardo
Notary Public, Brazos County, Texas

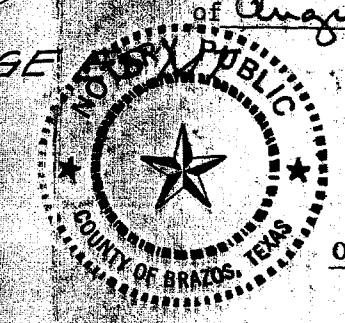


OWNER'S ACKNOWLEDGMENT AND DEDICATION:

STATE OF TEXAS
COUNTY OF BRAZOS

I, W. P. Scamardo, President of Bryan Development Company, Owner and Developer of the land shown on this plat, and declared herein as the Third Installment, Memorial Forest to the City of Bryan, Texas, and whose name is subscribed hereto, hereby dedicate to the use of the public forever all streets, alleys, parks, water courses, drains, easements and public places thereon shown for the purpose and consideration therein expressed.

W. P. Scamardo
W. P. Scamardo
President
Bryan Development Company
2800 Texas Avenue

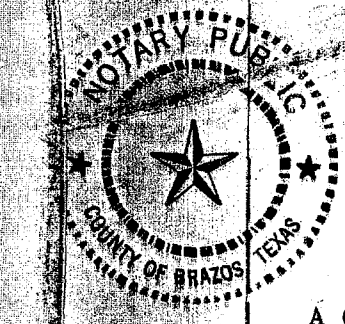


A CERTIFICATE BY THE ENGINEER:

STATE OF TEXAS
COUNTY OF BRAZOS

I, Edsel J. Burkert, Registered Professional Engineer No. 7496 in the State of Texas, hereby certify that proper engineering consideration has been given this plat.

Edsel J. Burkert
Registered Professional Engineer

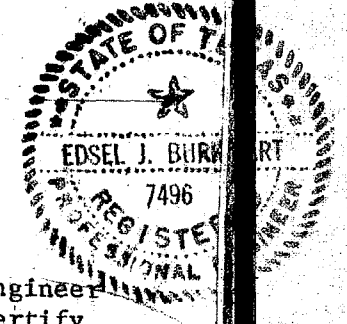


CERTIFICATION OF THE SURVEYOR:

STATE OF TEXAS
COUNTY OF BRAZOS

I, Donald W. Beckman, Registered Public Surveyor No. 1762 in the State of Texas, hereby certify that this plat is true and correct and was prepared from an actual survey of the property made under my supervision on the ground.

Donald W. Beckman
Registered Public Surveyor

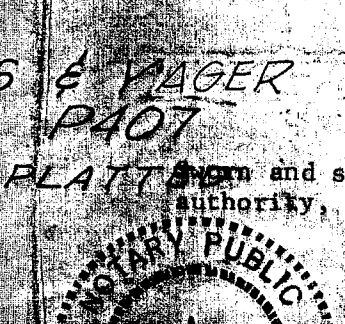

I, W. P. Scamardo and subscribed herein me, the undersigned authority, on this 22nd day of August, 1973.

W. P. Scamardo
Notary Public, Brazos County, Texas

