



FRANK MATOUS TRACT

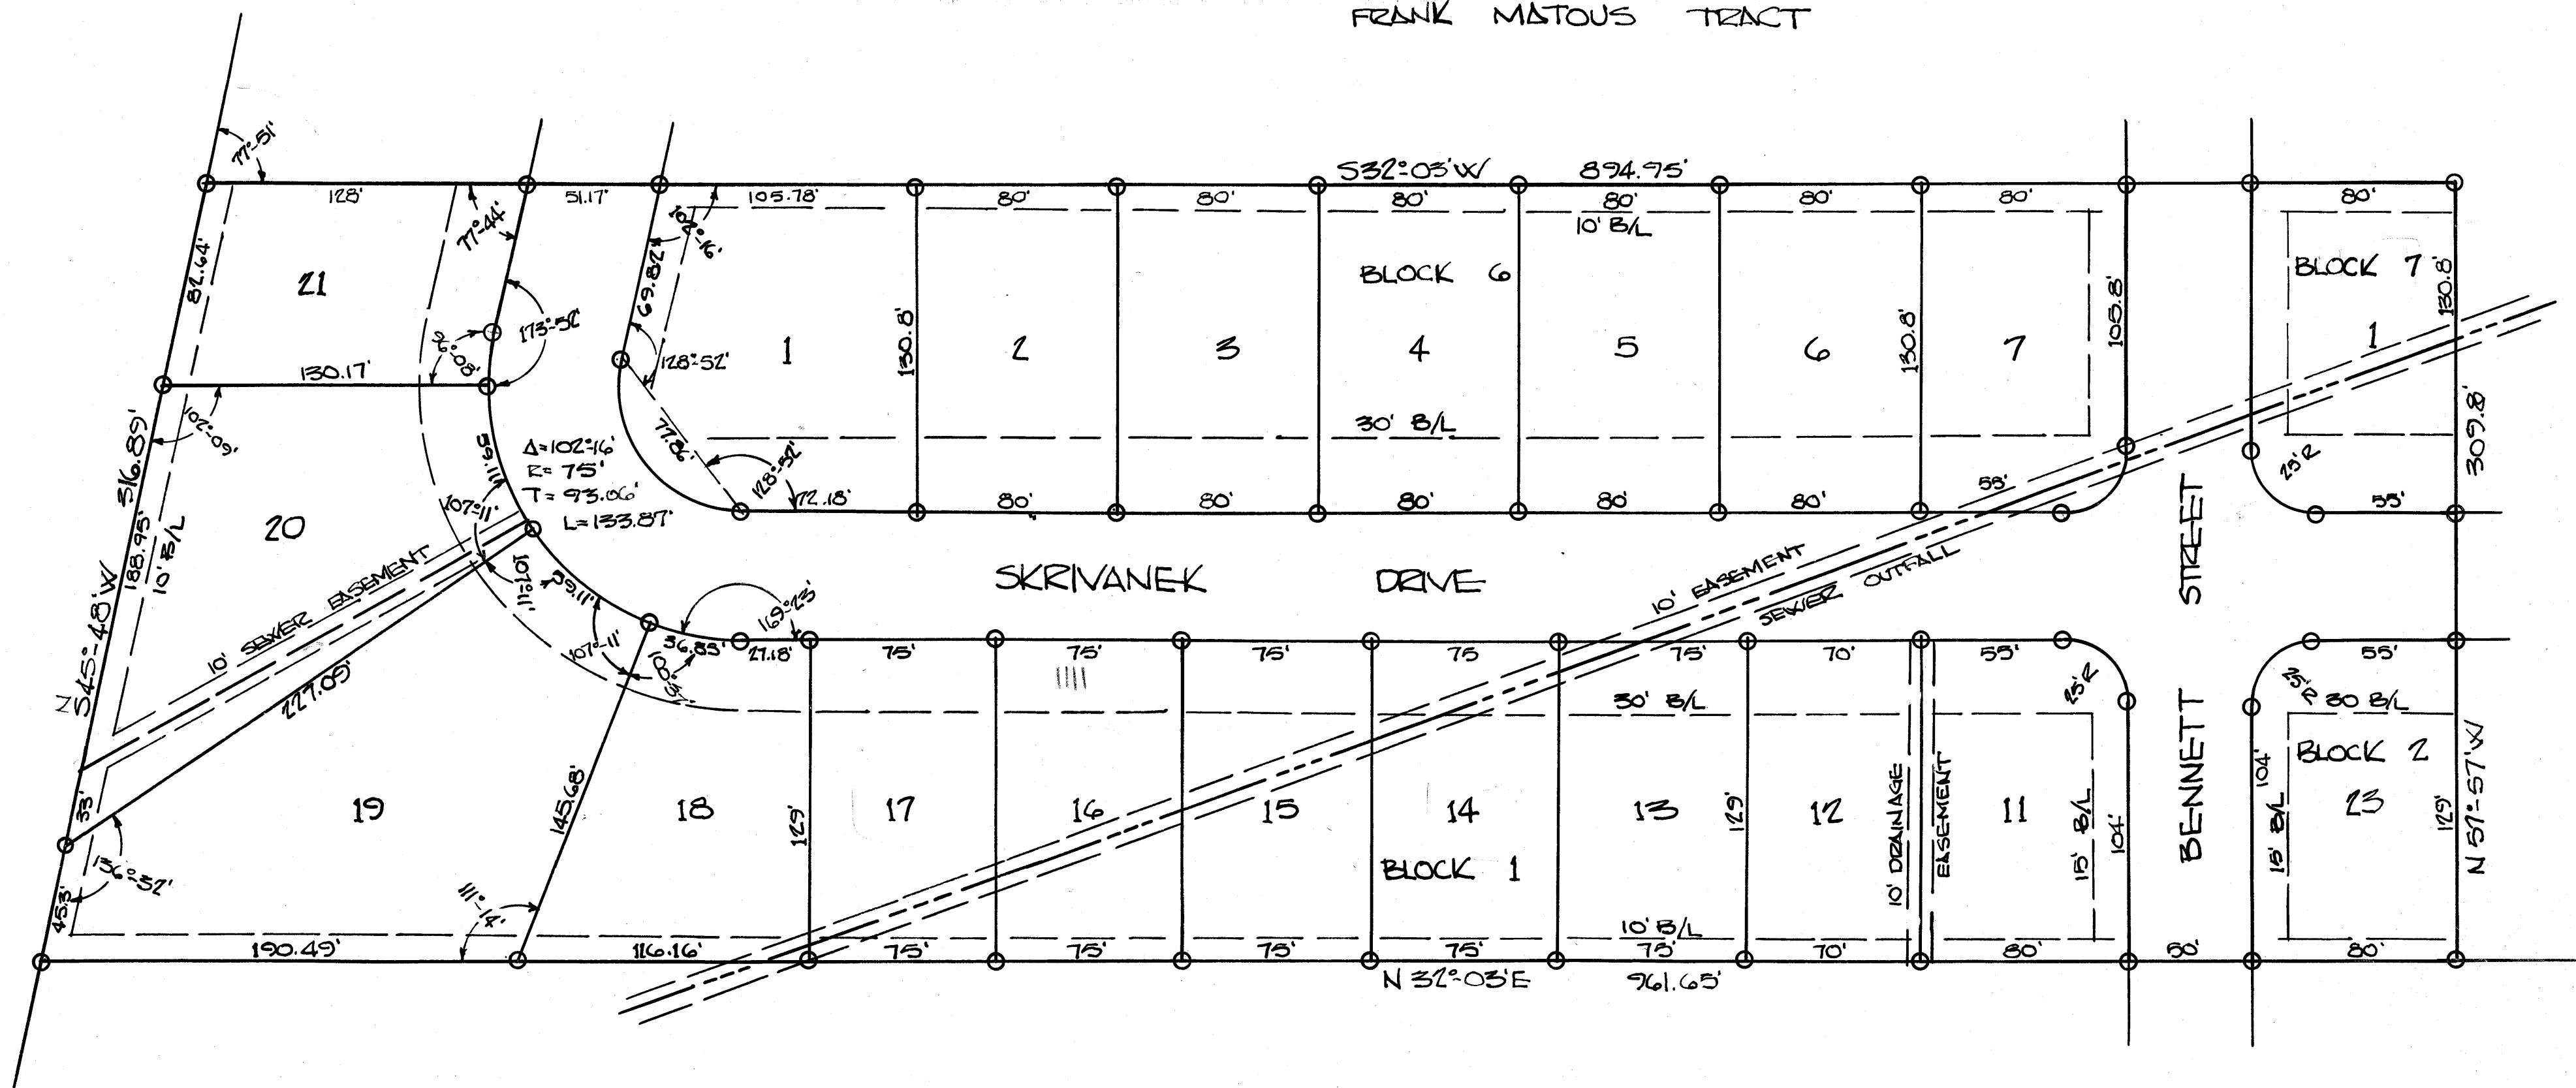

NORTH MANOR - 1<sup>ST</sup> INSTALLMENT

on land base  
UD 10/10/62

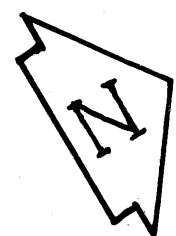

o o NORTH MANOR o o  
2<sup>ND</sup> INSTALLMENT  
- J.A. SKRIVANEK -  
VOL. 218/1

256

SCALE: 1"=50'

JAN. 11, 1962

510  
Evan Out