


150
300
75
150

89 60
76 30
13 30
170 60
76 30
104 30

BENNETT ST. ROW CLOSED
By ORD No 527 dated 10/24/83

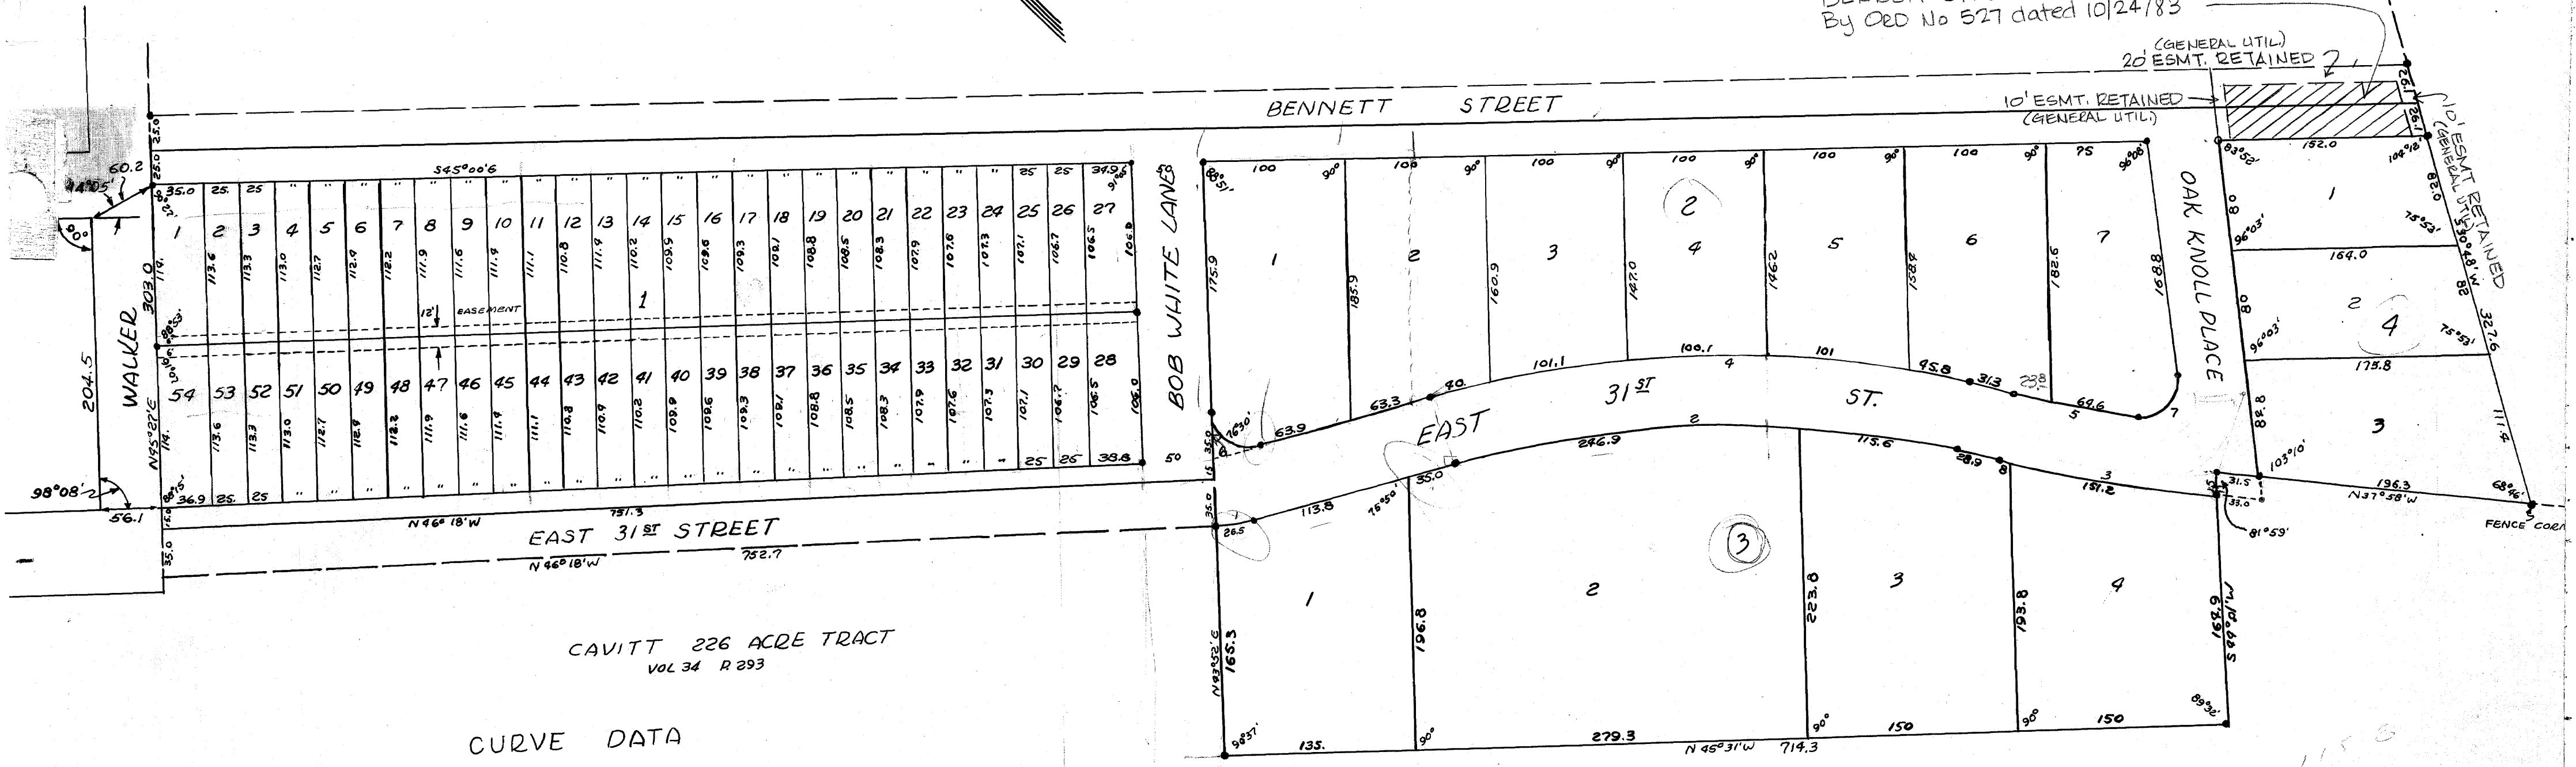

CAVITT 226 ACRE TRACT
VOL 34 R 293

CURVE DATA

1 I = 13°18' T = 13.3 R = 114.1 L = 26.5	3 I = 7°16' T = 80.0 R = 1259.8 D = 4°33' L = 159.8	5 I = 7°16' T = 76.8 R = 1209.8 D = 4°44' L = 90.0	7 I = 73°39' T = 33.8 R = 45.1 L = 57.9
2 I = 29°00' T = 185.2 R = 716.3 D = 8°00' L = 362.5	4 I = 29°00' T = 198.2 R = 766.3 D = 7°28' L = 387.9	6 I = 76°30' T = 35.0 R = 44.1 L = 58.9	

OAK KNOLL SUBDIVISION

266

D/R 142 R 223

SCALE 1" = 80'

JAN. 23, 1950

on base
steps wd