
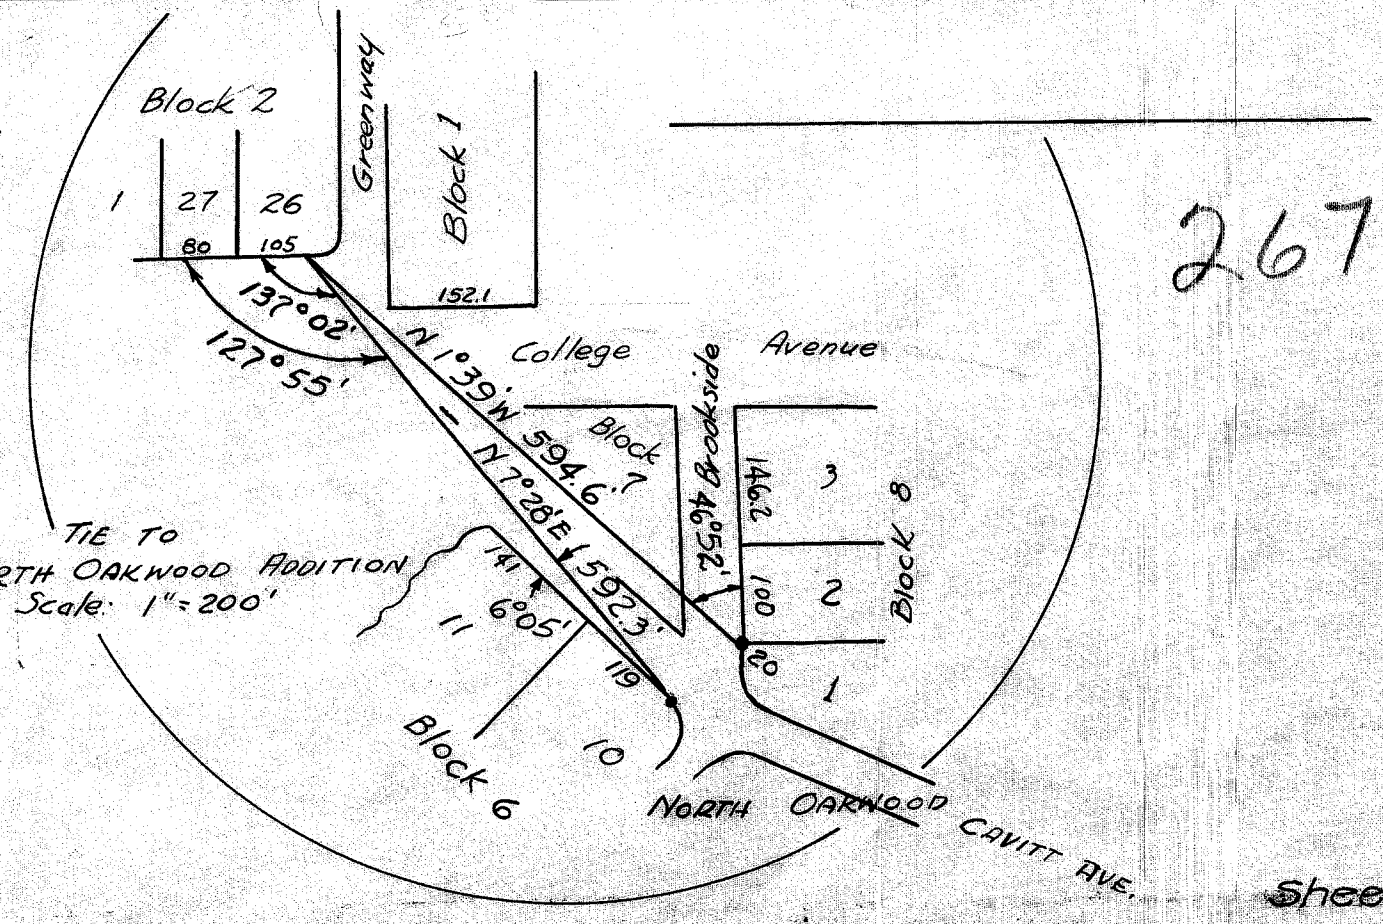


OAK TERRACE ADDITION

D/R 151/547
SURVEYED BY J.A. ORR
SCALE 1"=200'
DEC. 21, 1951

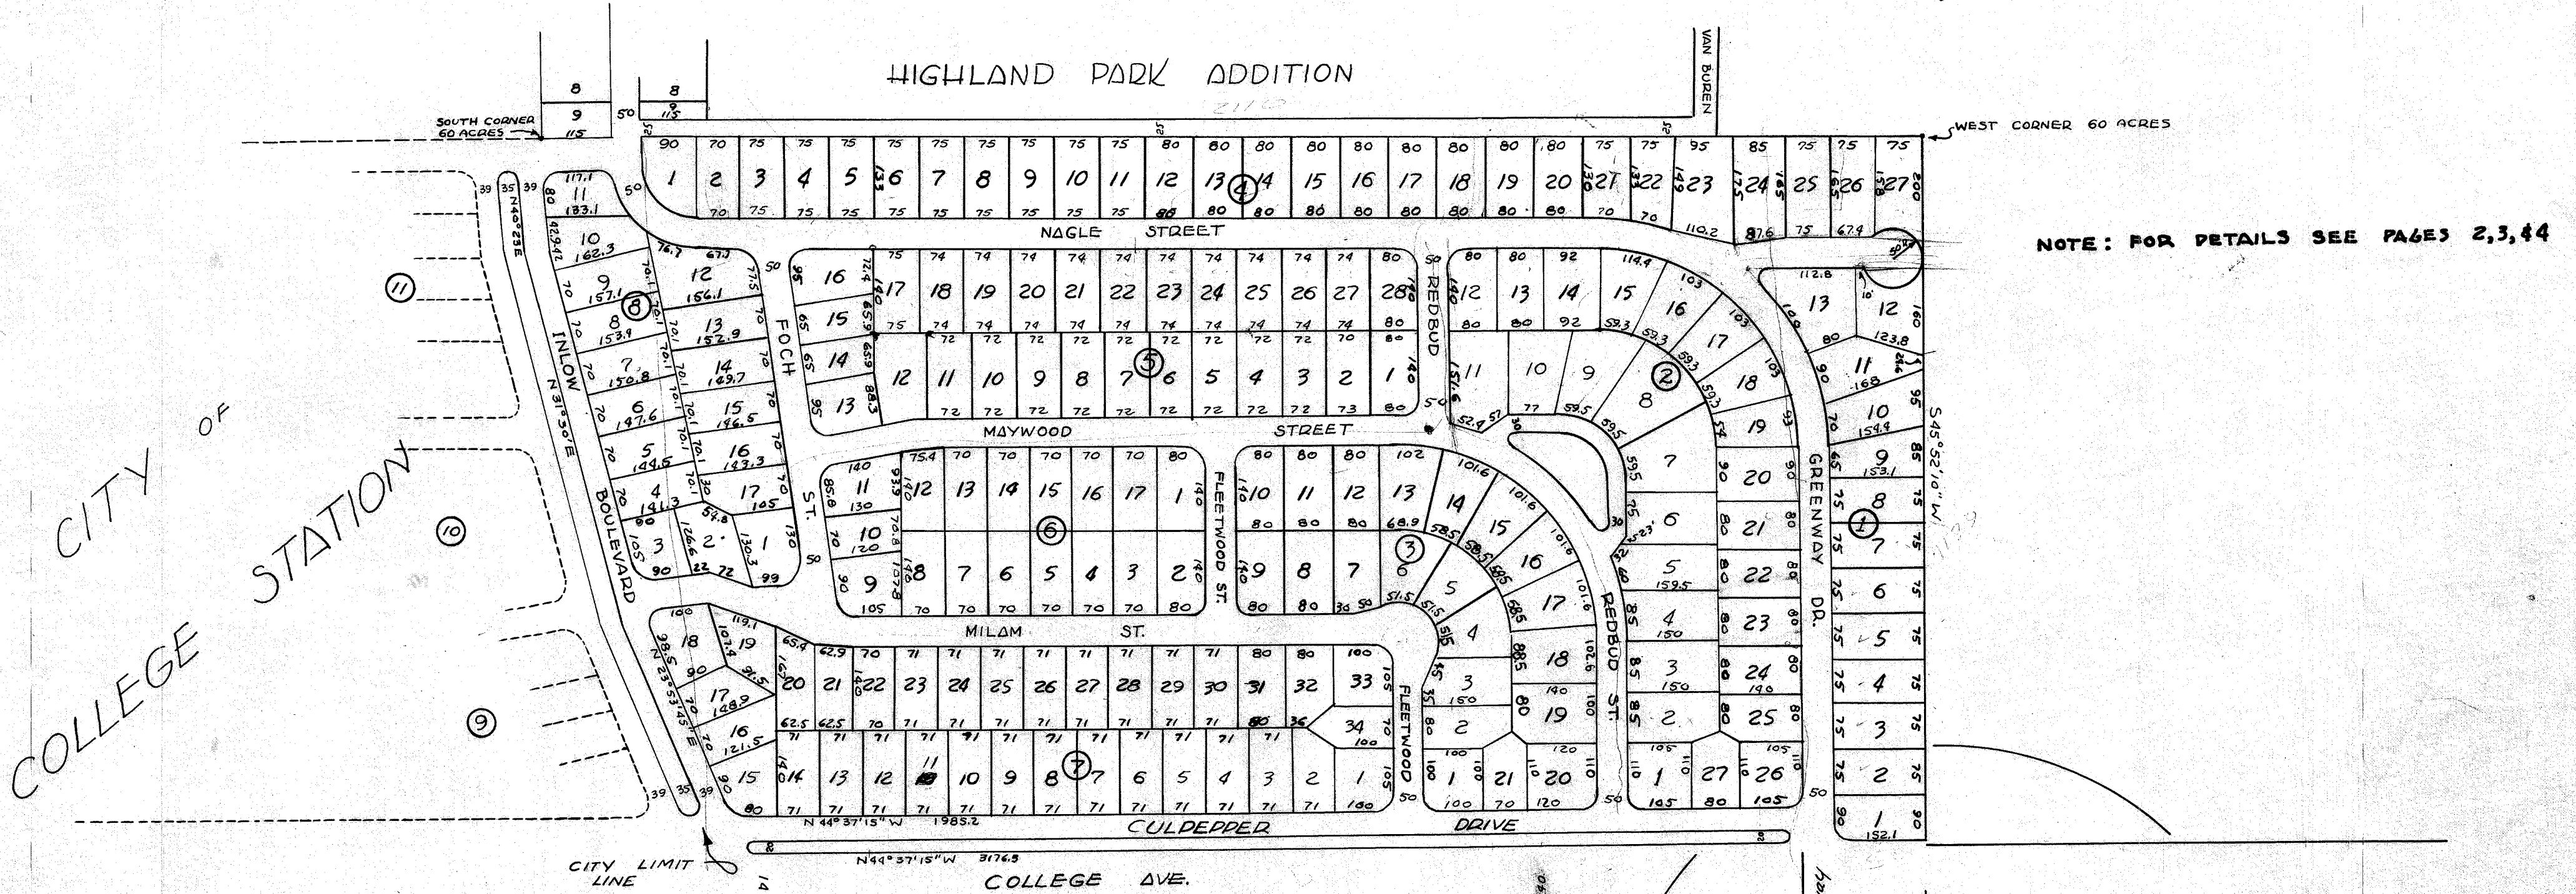


copy on base
no photo

267

PAGE 2
OAK TERRACE ADD'N.

SCALE 1"=100'
D/R 151/547
DEC. 21, 1951

7347
767
170.17

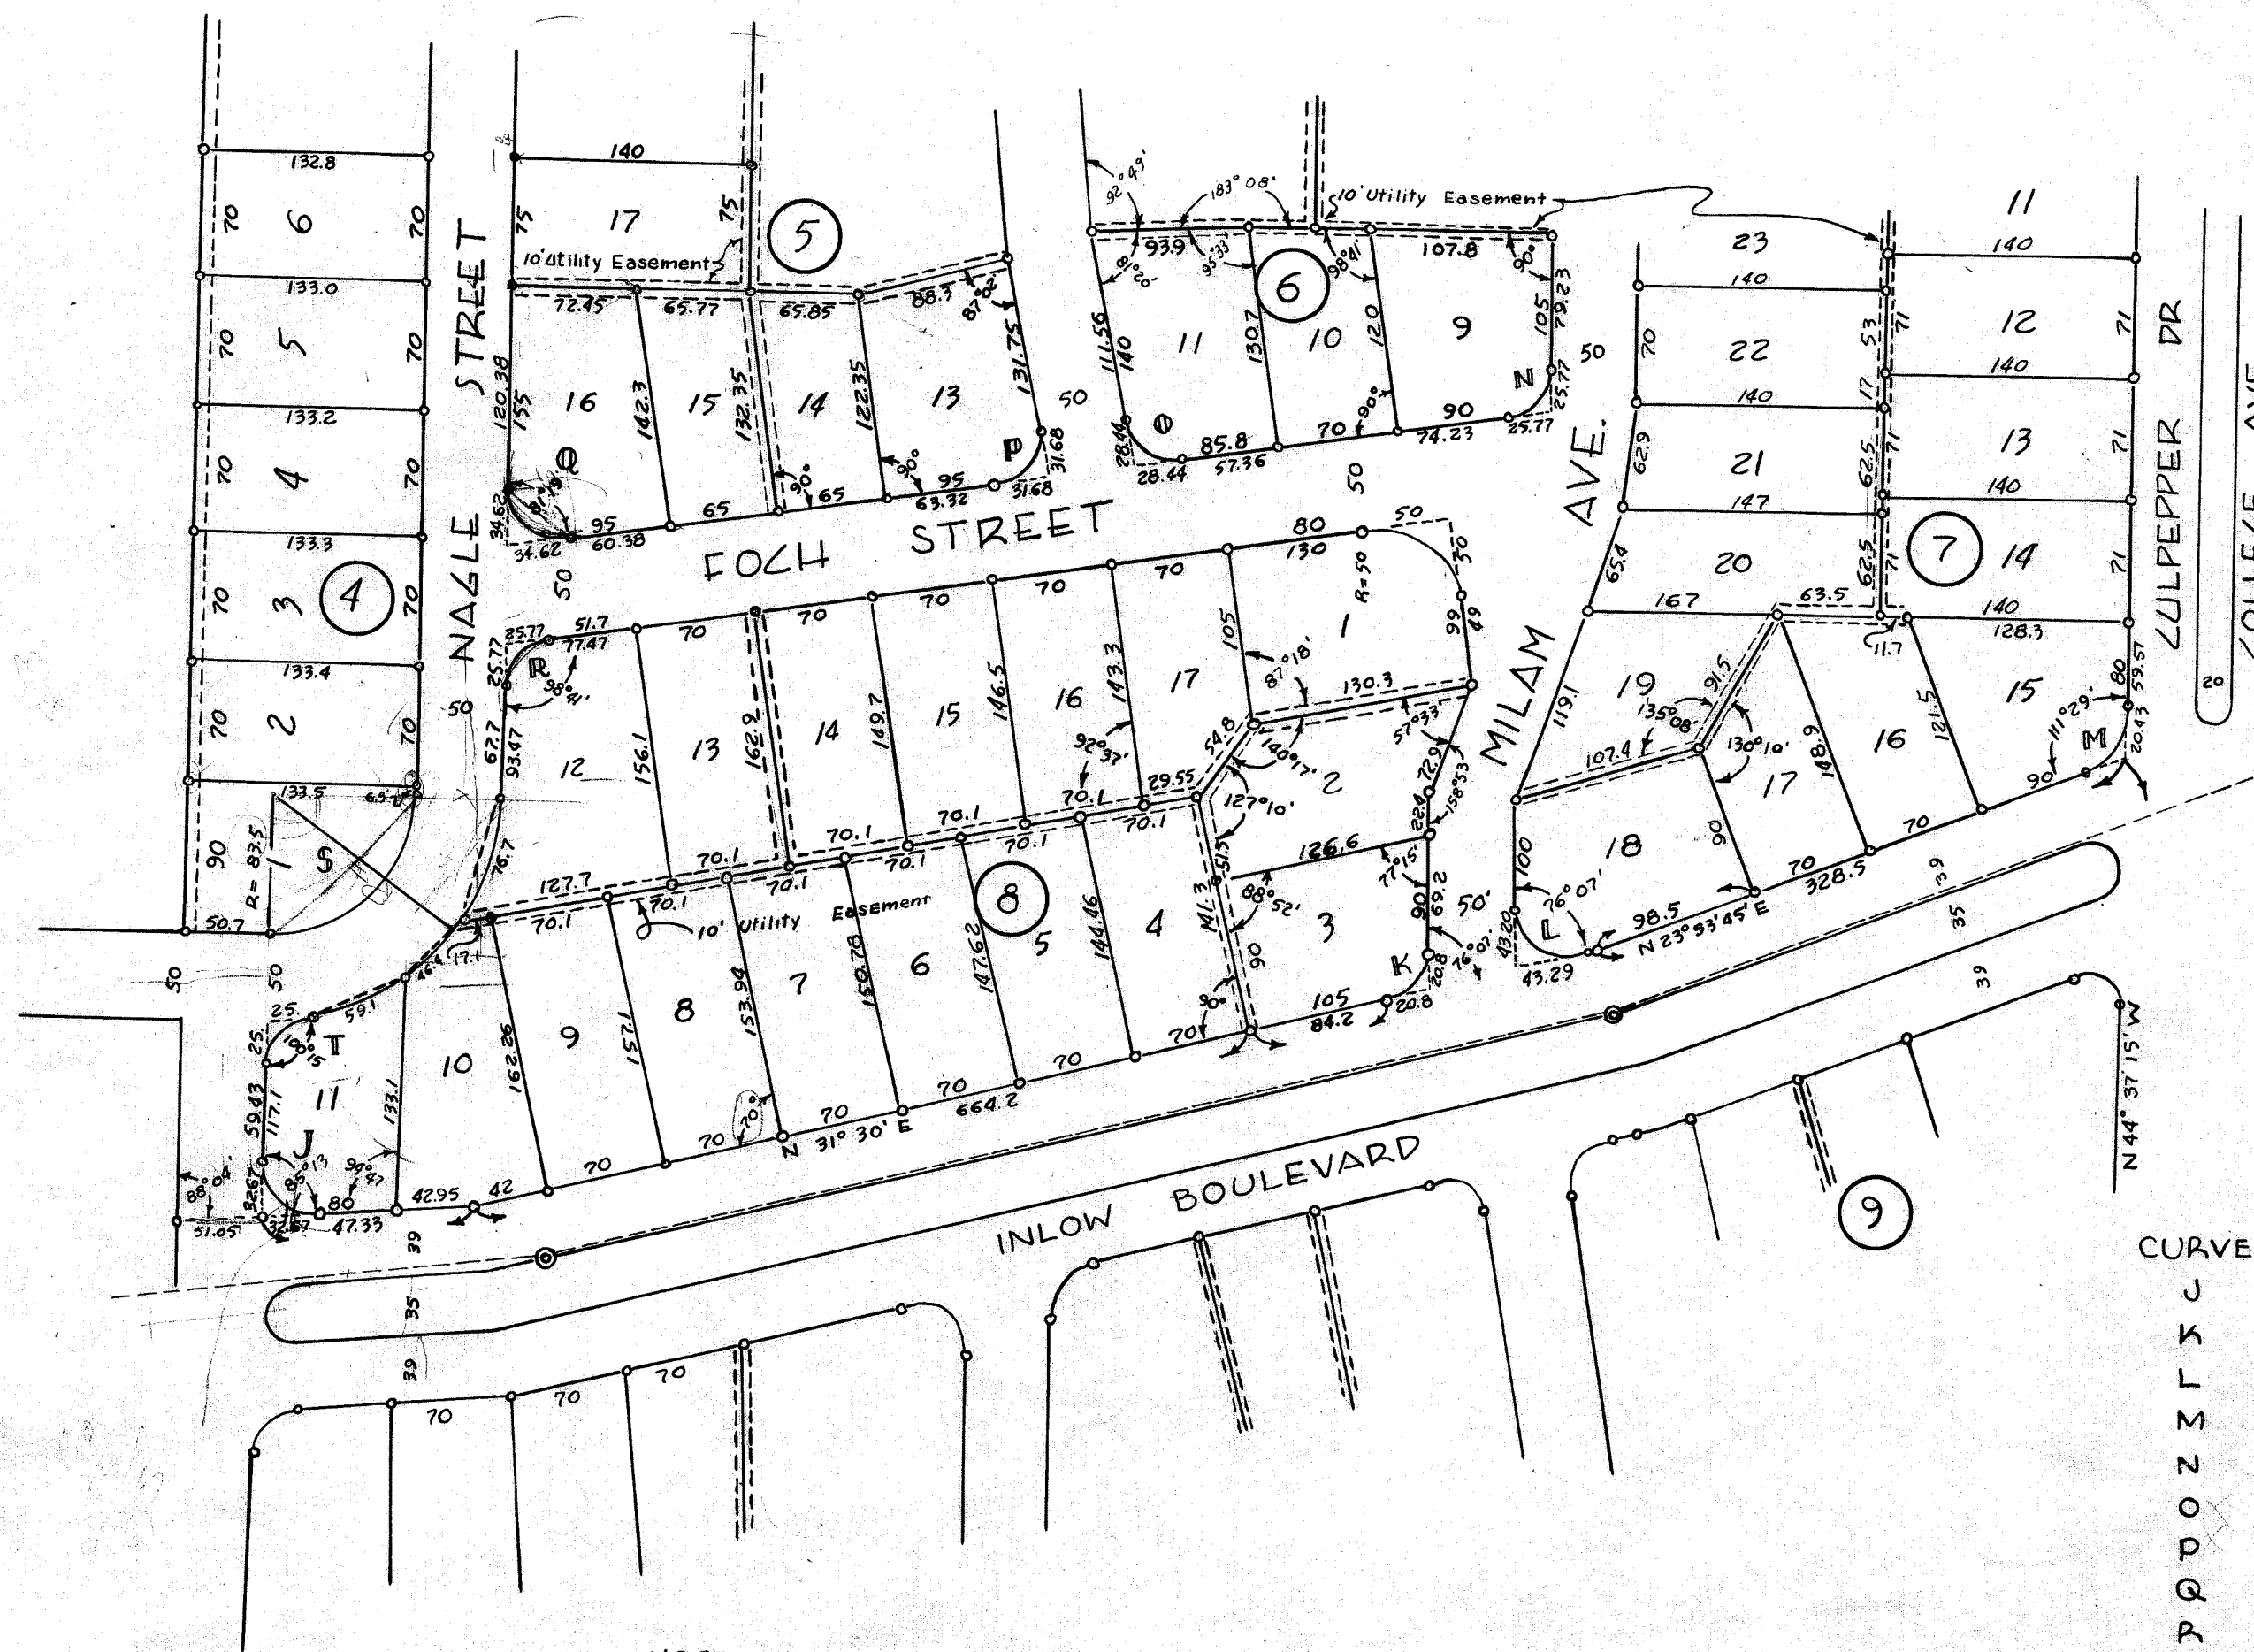

on Inlow 150'

268


NOTE: ALL DISTANCES SHOWN ALONG CURVES ARE MEASURED ALONG THE CHORD AND ARE SHOWN AS DOTTED LINES ON THE MAP.

CURVE	RADIUS	Δ ANGLE	LONG CHORD	ARC
J	30	94°47'	44.2	104.5
K	30	69°27'	34.2	76.5
L	30	100°33'	49.3	121.8
M	30	68°31'	33.8	75.5
N	30	81°19'	39.1	89.6
O	30	86°53'	41.3	95.8
P	30	93°07'	43.6	102.6
Q	30	98°41'	45.5	108.8
R	30	81°19'	39.0	89.6
S	83.5	90°00'	118.1	131.2
T	30	79°36'	38.4	87.7
REVERSE	133.5	79°36'	170.9	SEE NOTE

PAGE 3
OAK TERRACE ADD'N.

SCALE 1"=100'
D/R 151/597
DEC. 21, 1951

on base of 9/21/51

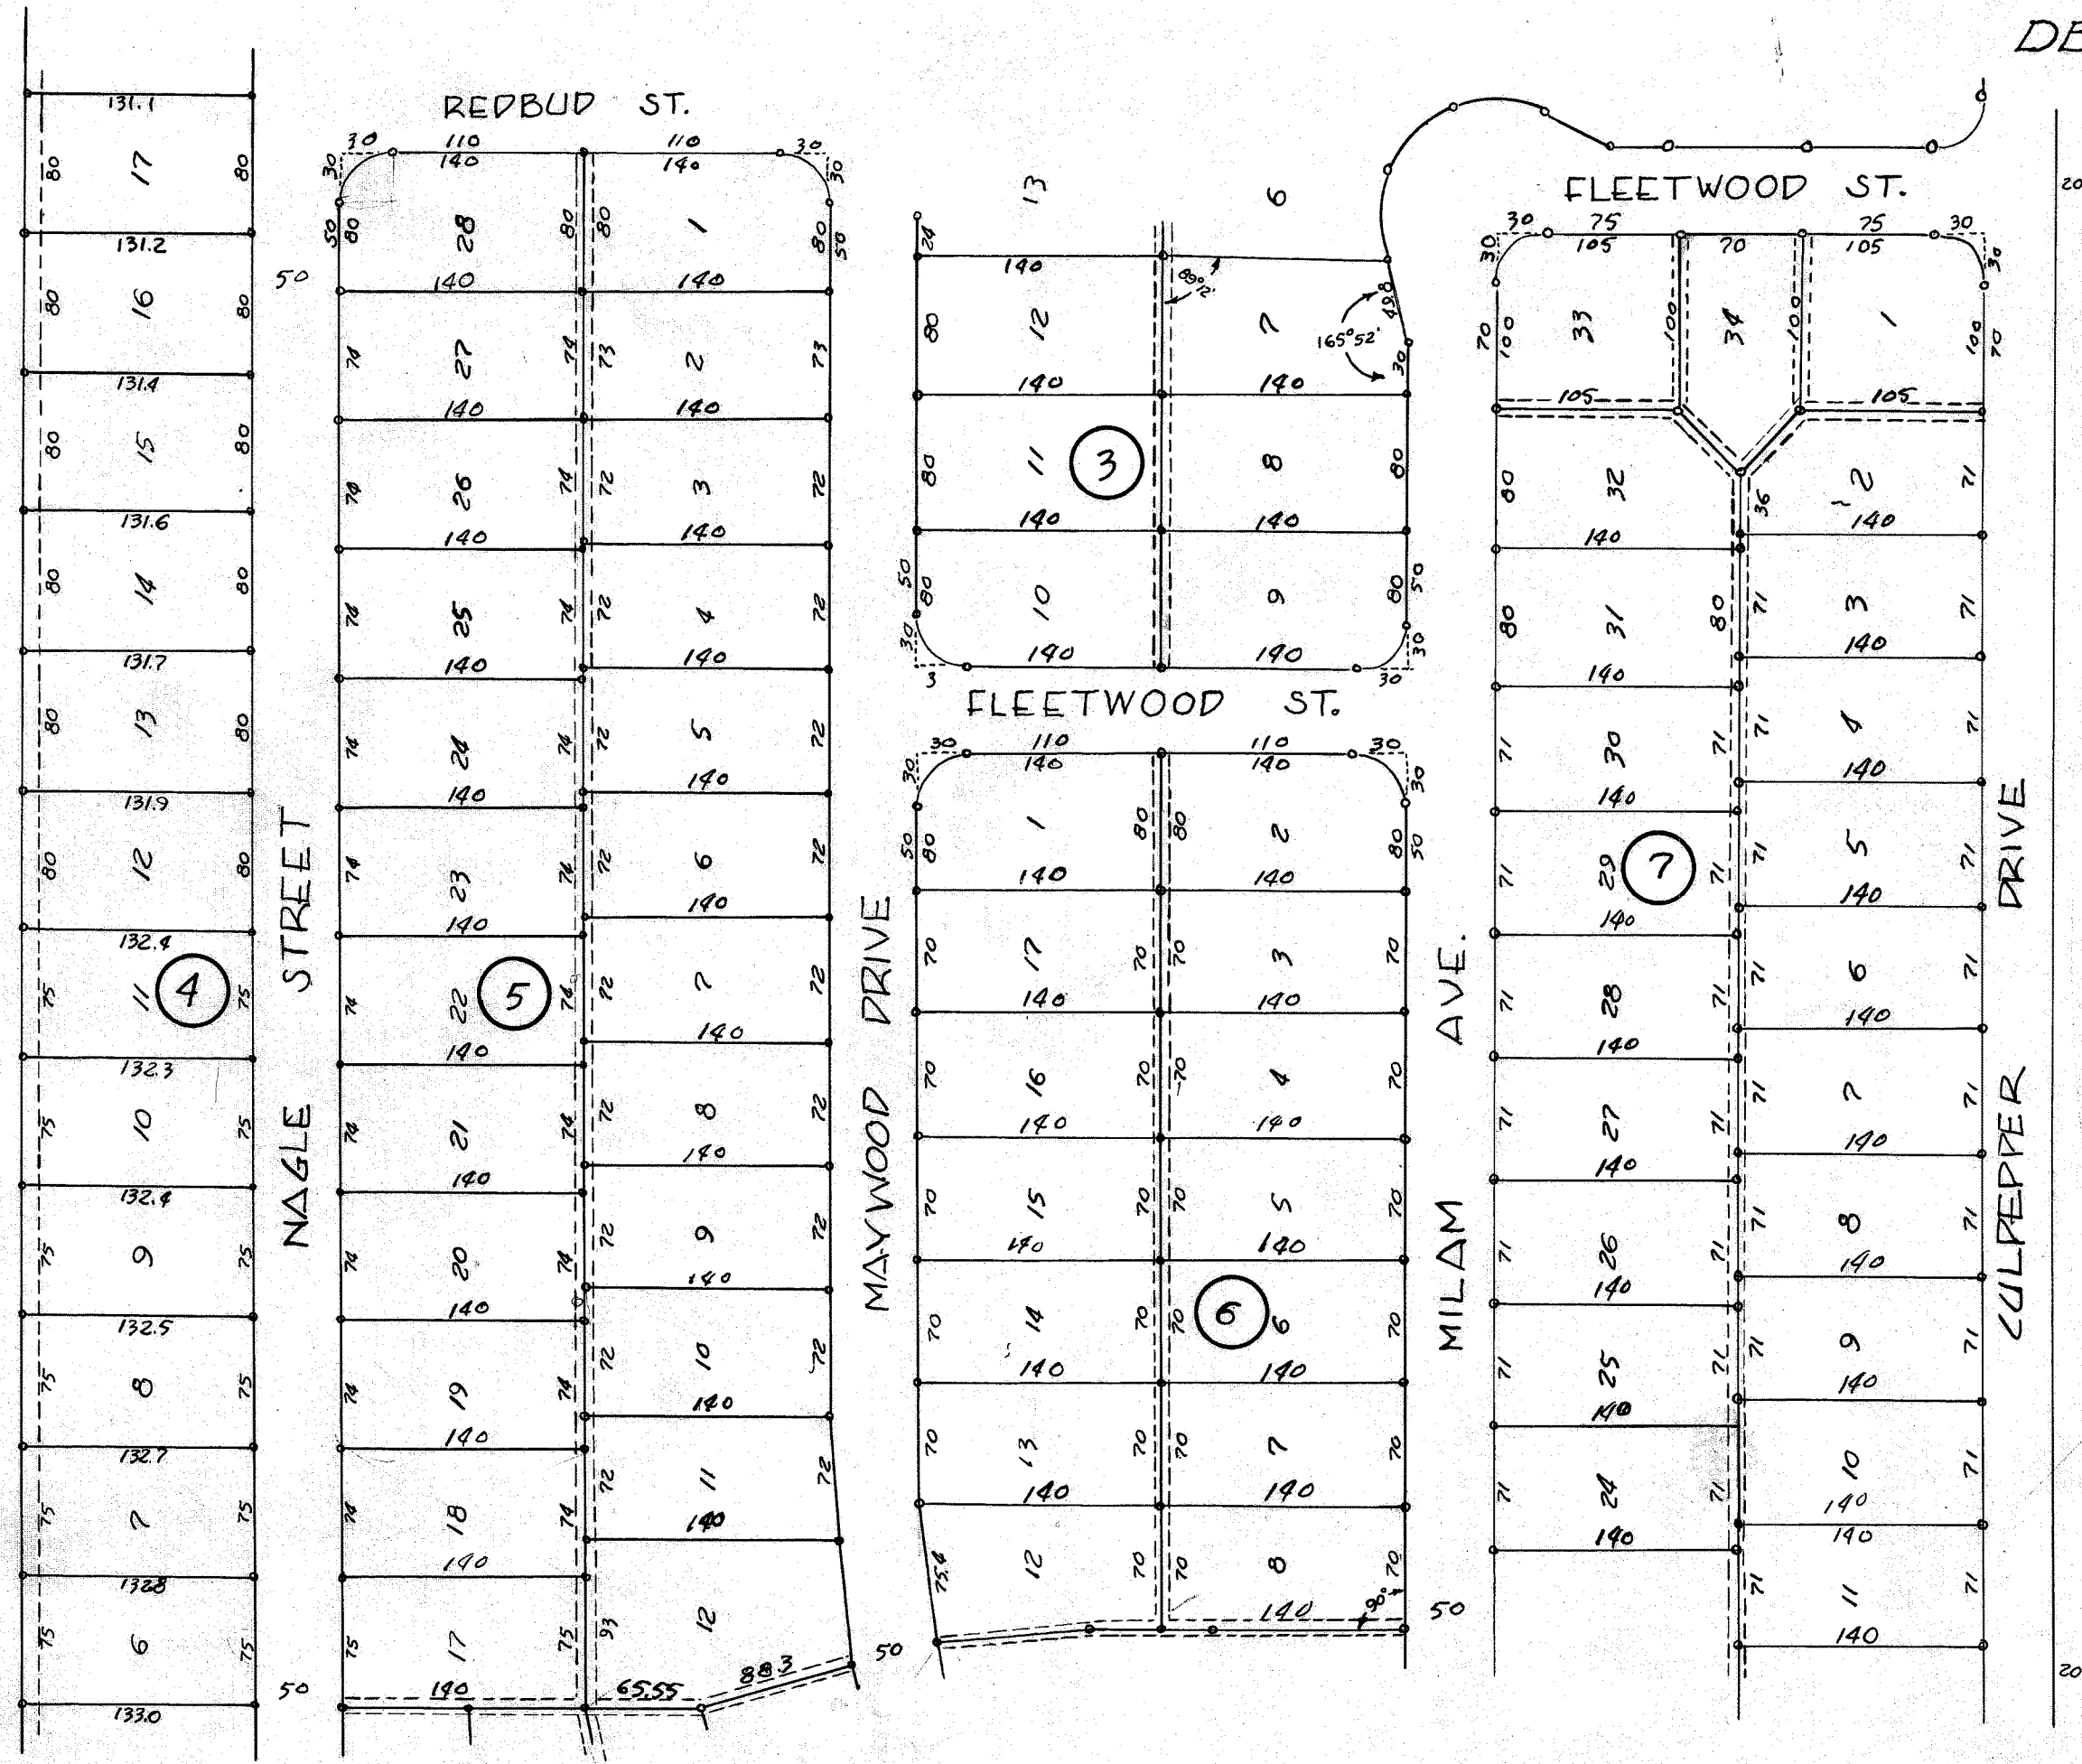

269


PAGE 4 OAK TERRACE ADD'N.

SCALE 1"=100'

D/R 151/547

DEC. 21, 1951

Tie Point to No. Observed

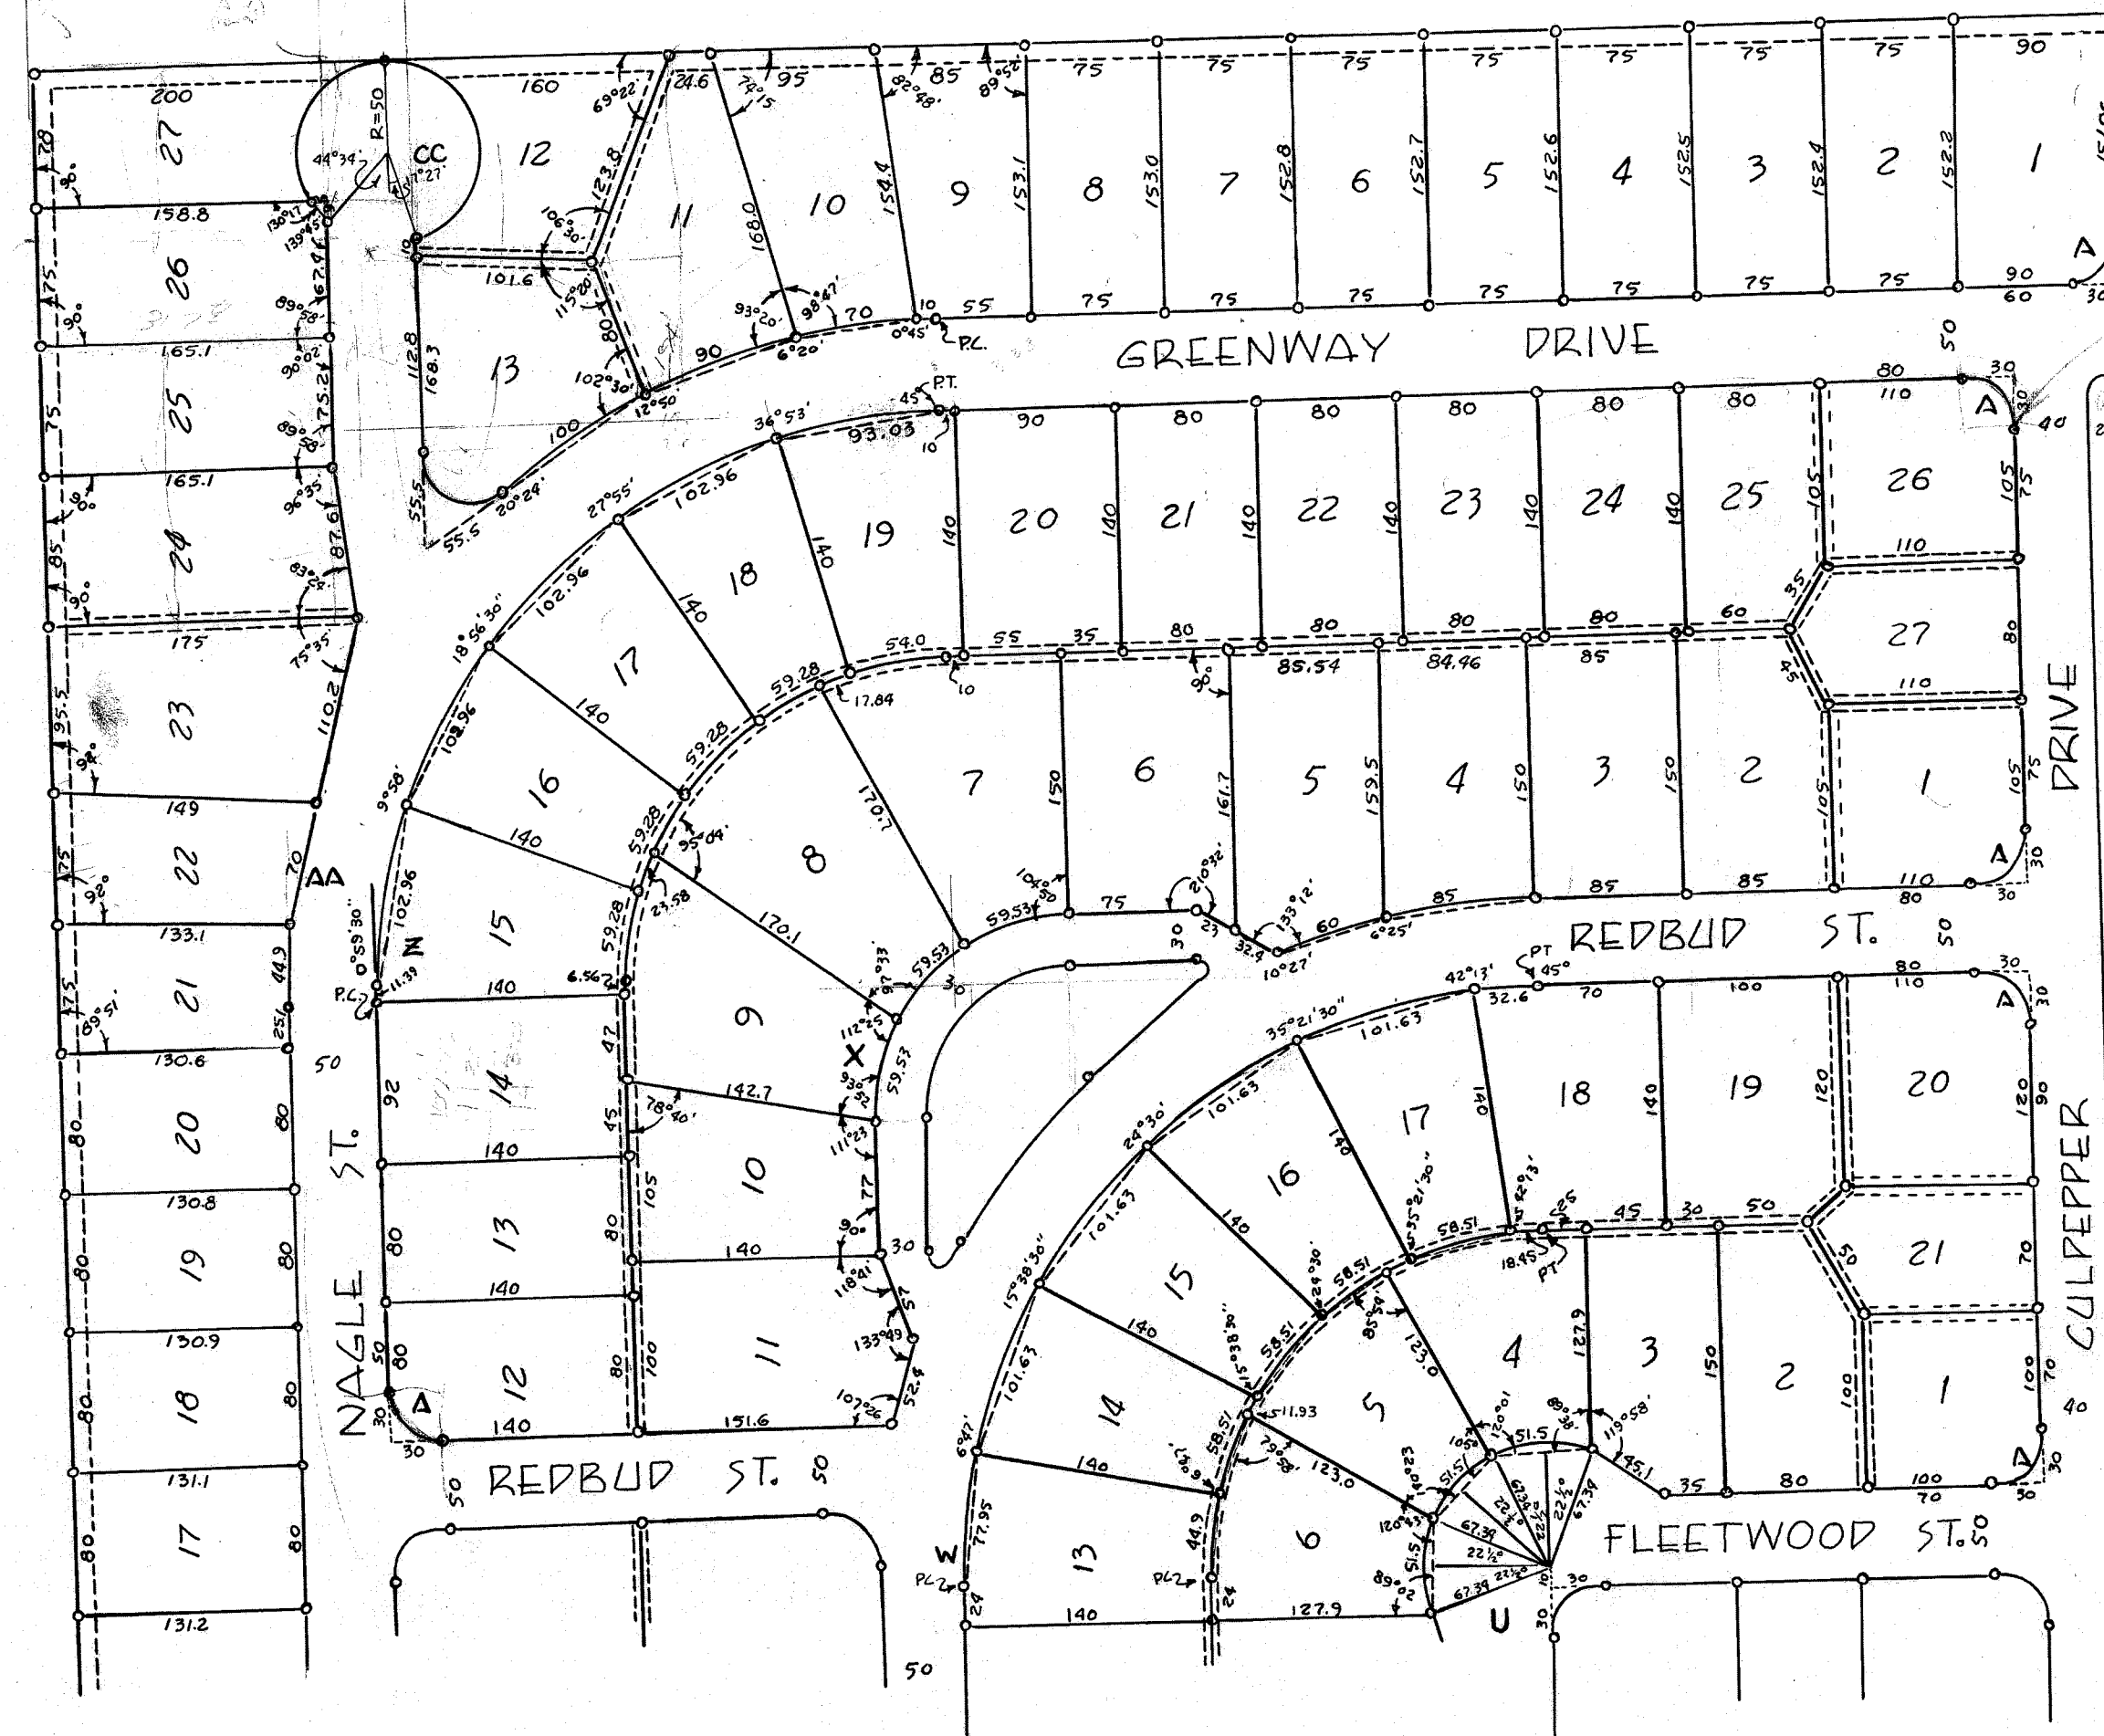


CURVE	RADIUS	Δ ANGLE	LONG CHORD	ARC
A	30	90°00'	42.43	99.2
C	67.34	135°00'	SEE NOTE 1	
V	190	90°00'	" "	
W	330	90°00'	" "	
X	115	90°00'	" "	
Y	225	90°00'	" "	
Z	395	90°00'	" "	
AA	445	90°00'	" "	
CC	50			

NOTE 1: ALL DISTANCES SHOWN ALONG CURVES ARE MEASURED ALONG THE CHORD AND ARE SHOWN AS DOTTED LINES ON THE MAP.

270

P. 02
FRX # 409-776-8947
AUG-14-1995 00:59

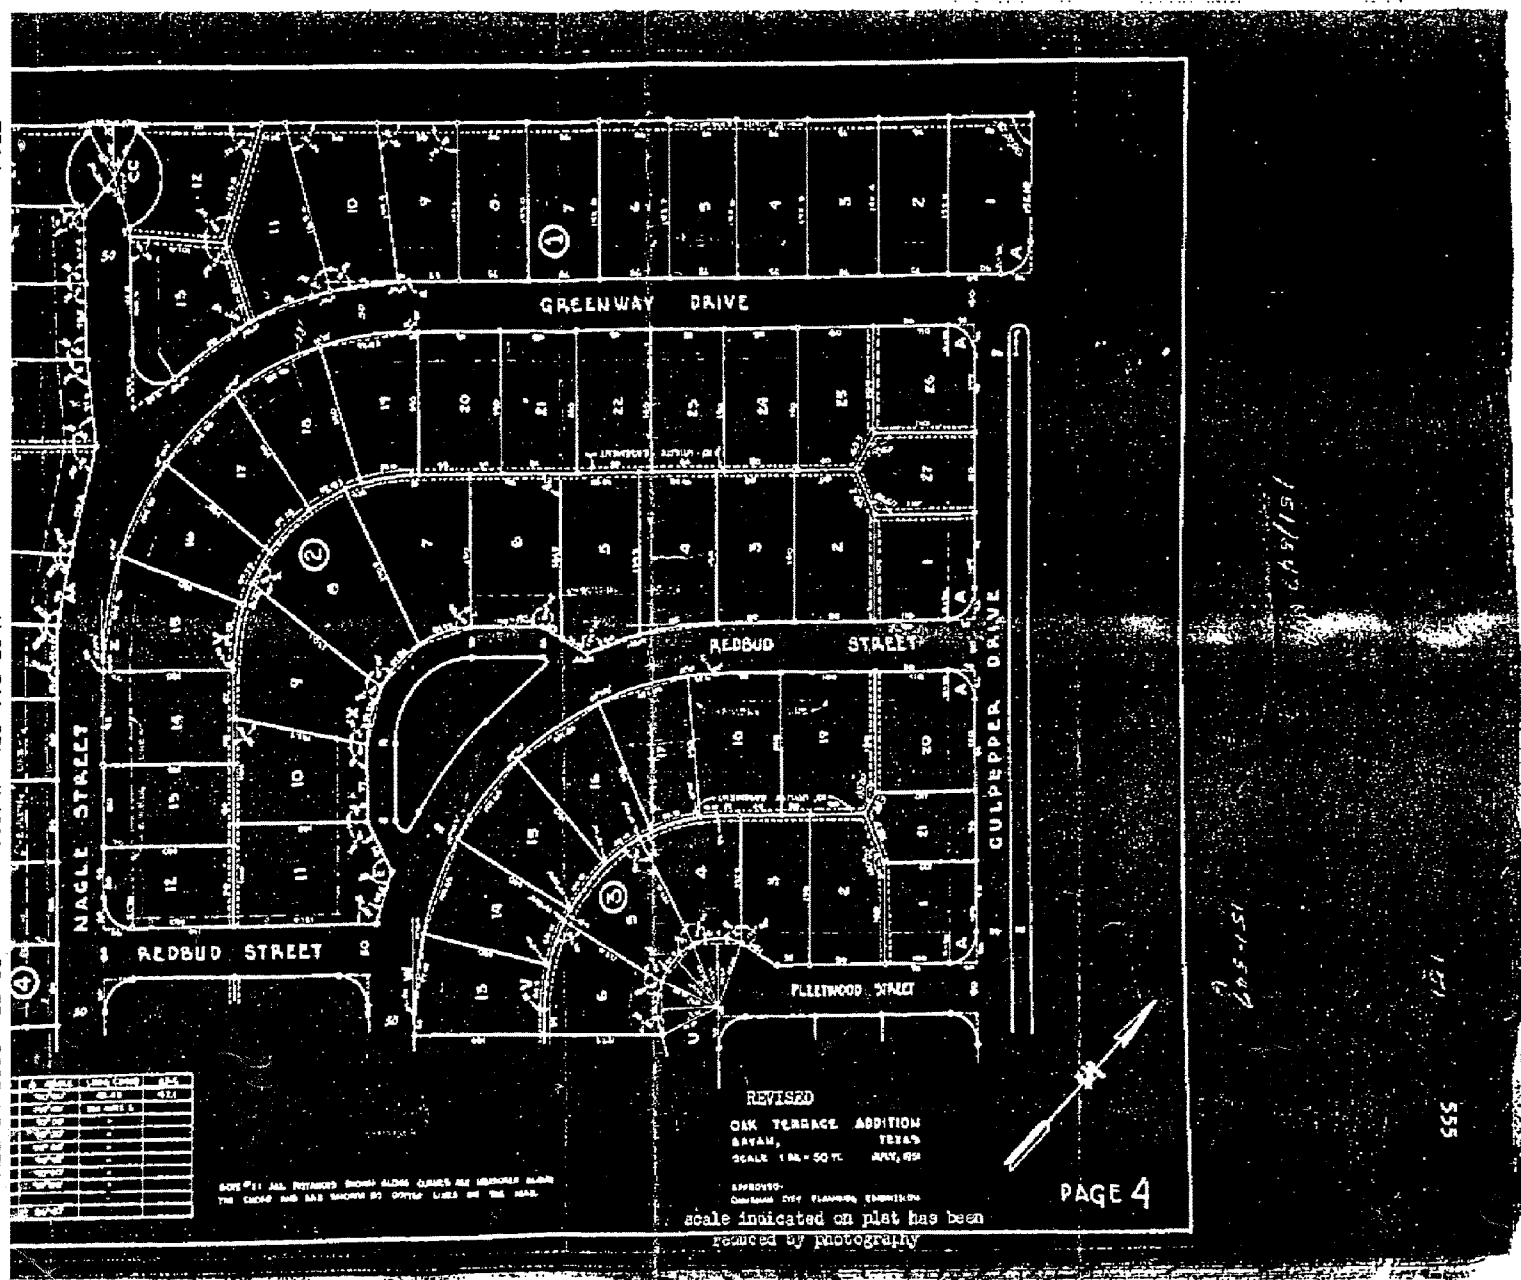

*This is Court
house Plat -
+ lot 21 no U.E -
(Fleetwood St)*

CA 1/151

PAGE 4