

**NOTE**


All property corners are marked by 1/2" round iron rods.

Concrete monuments are placed as shown by ●.

All angles are 90° unless otherwise noted.

All radii are 25' unless otherwise noted.

All lot dimensions same as adjoining lot unless otherwise noted.

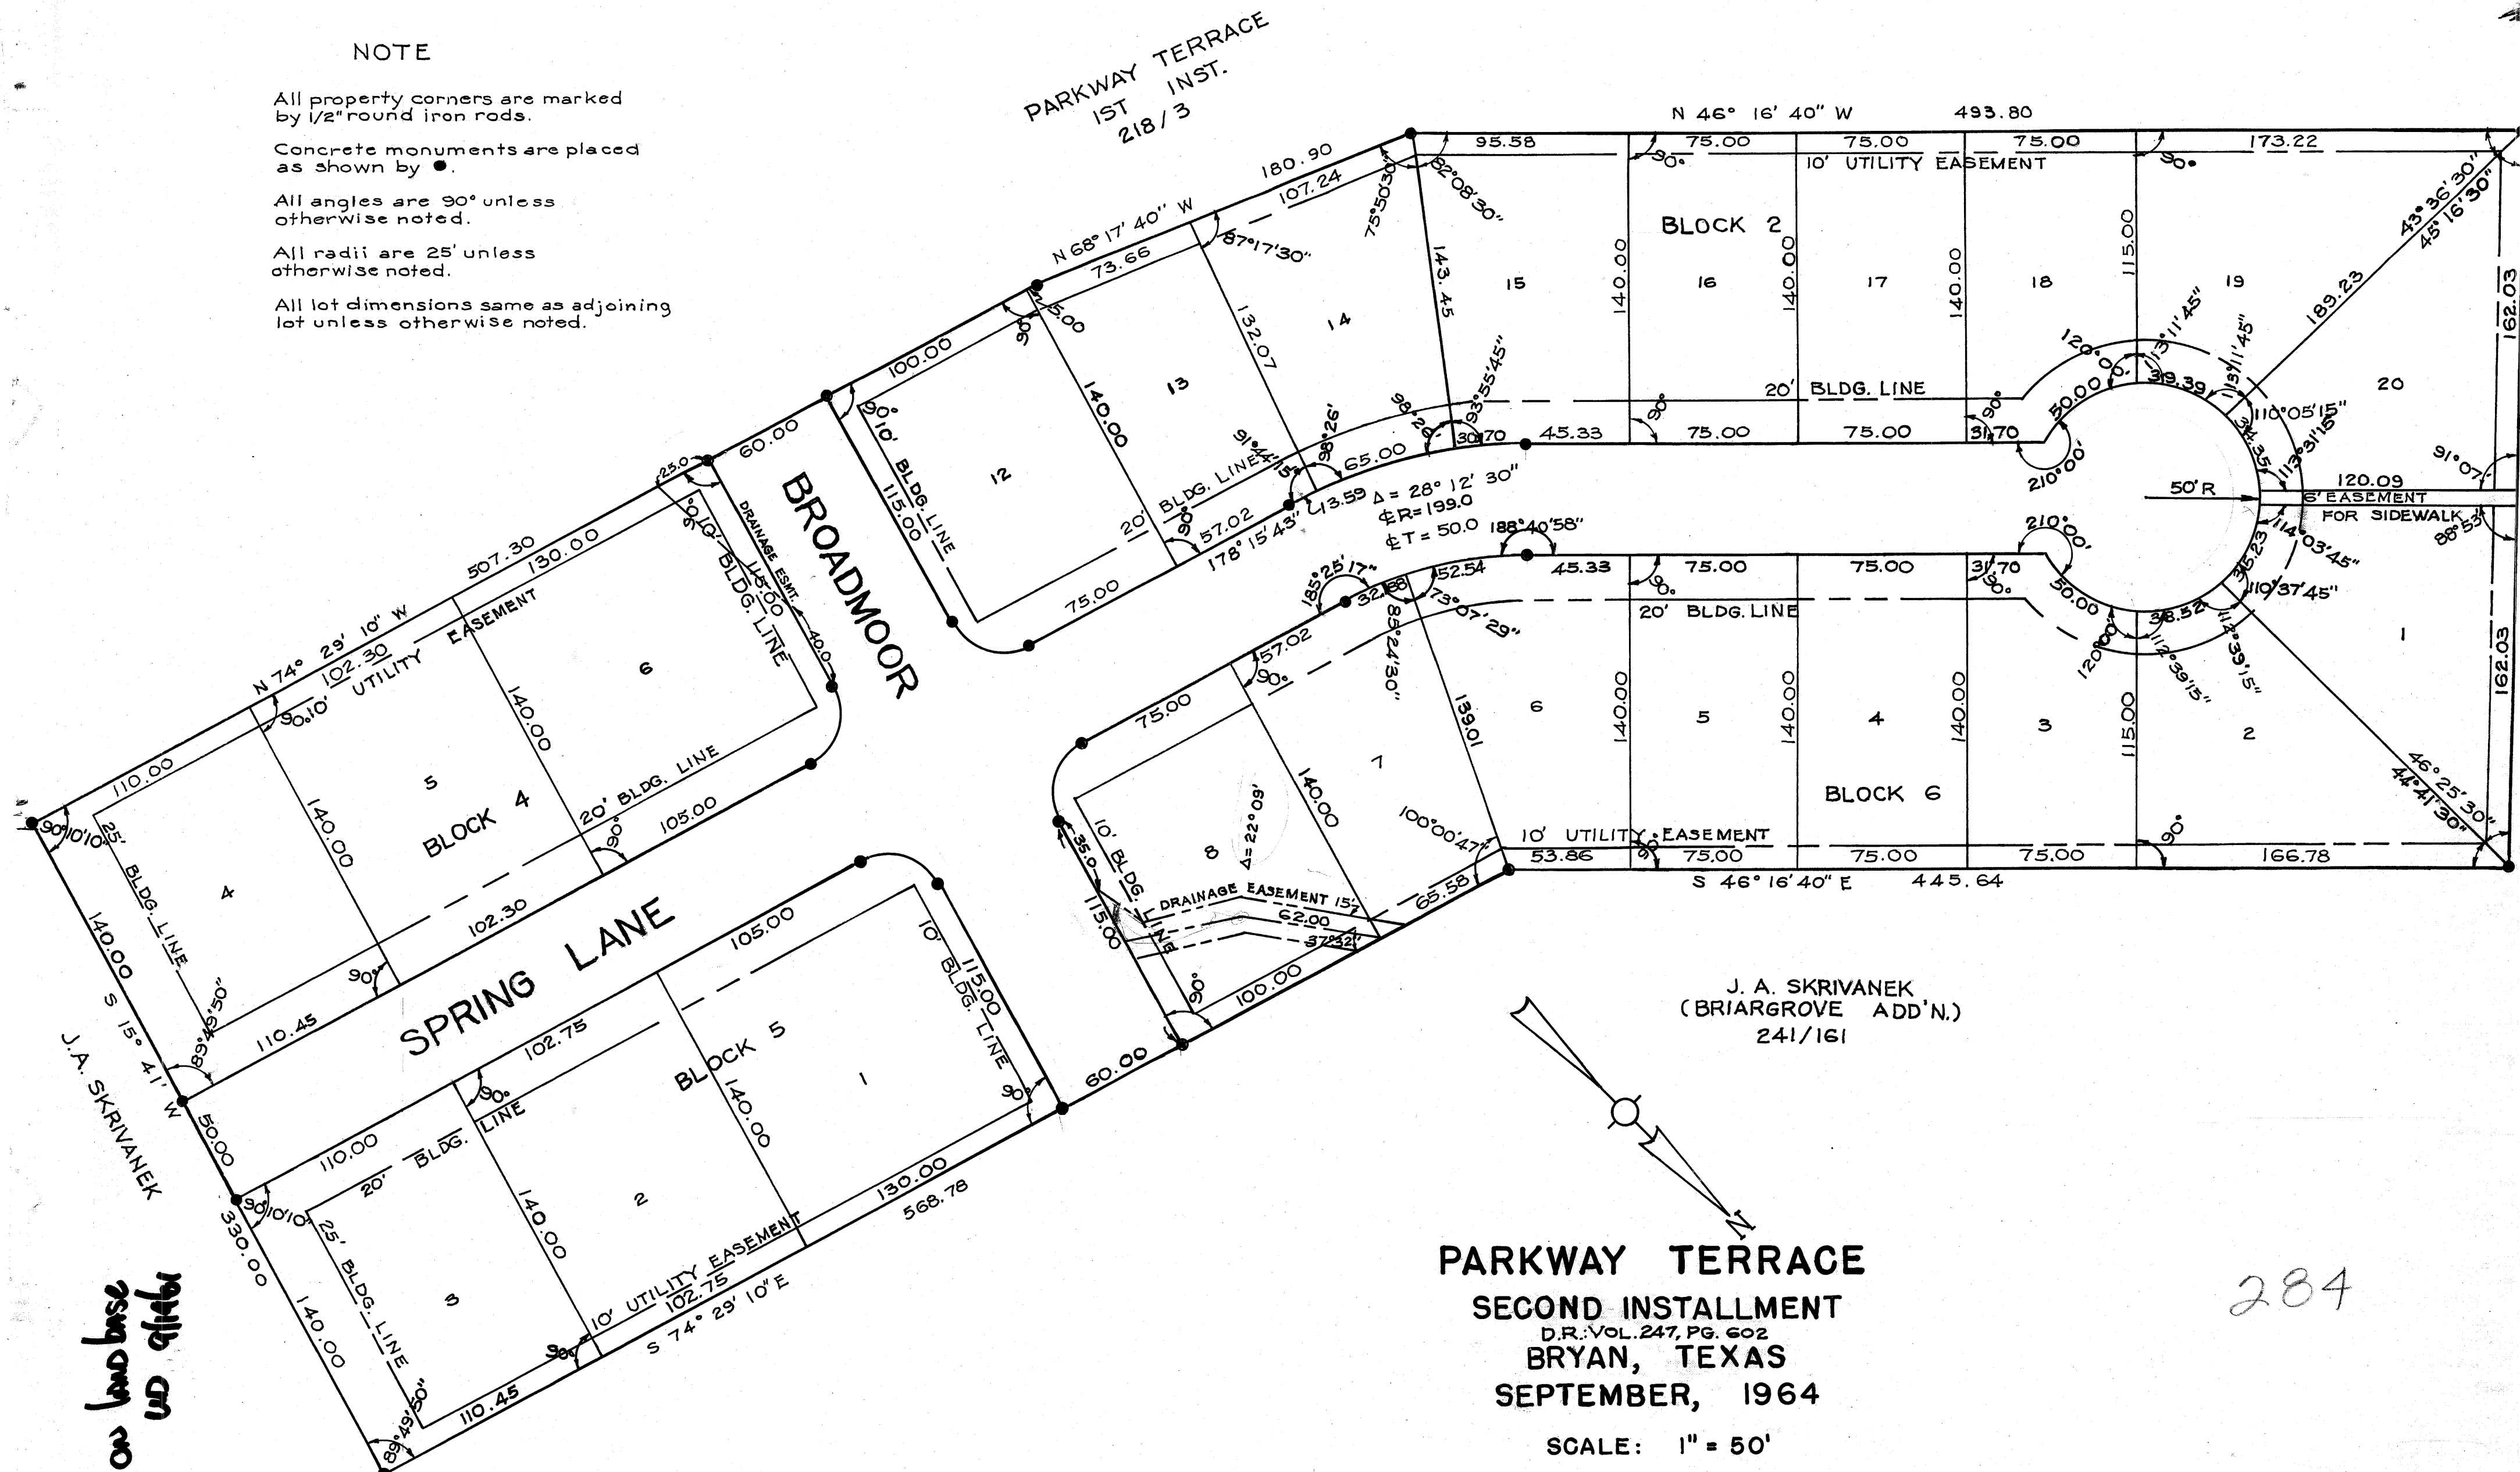

on base  
no split

J. A. SKRIVANEK  
(BRIARGROVE ADD'N.)  
241/161

**PARKWAY TERRACE**  
**SECOND INSTALLMENT**  
D.R. VOL. 247, PG. 602  
**BRYAN, TEXAS**  
**SEPTEMBER, 1964**

SCALE: 1" = 50'

VANCE INVESTMENT CO. JOE ORR, INC.  
& FRANK THURMOND SURVEYOR-ENGR.  
OWNER-DEVELOPER

284

SUL ROSS ELEMENTARY SCHOOL