



on base  
WD 8/20/02

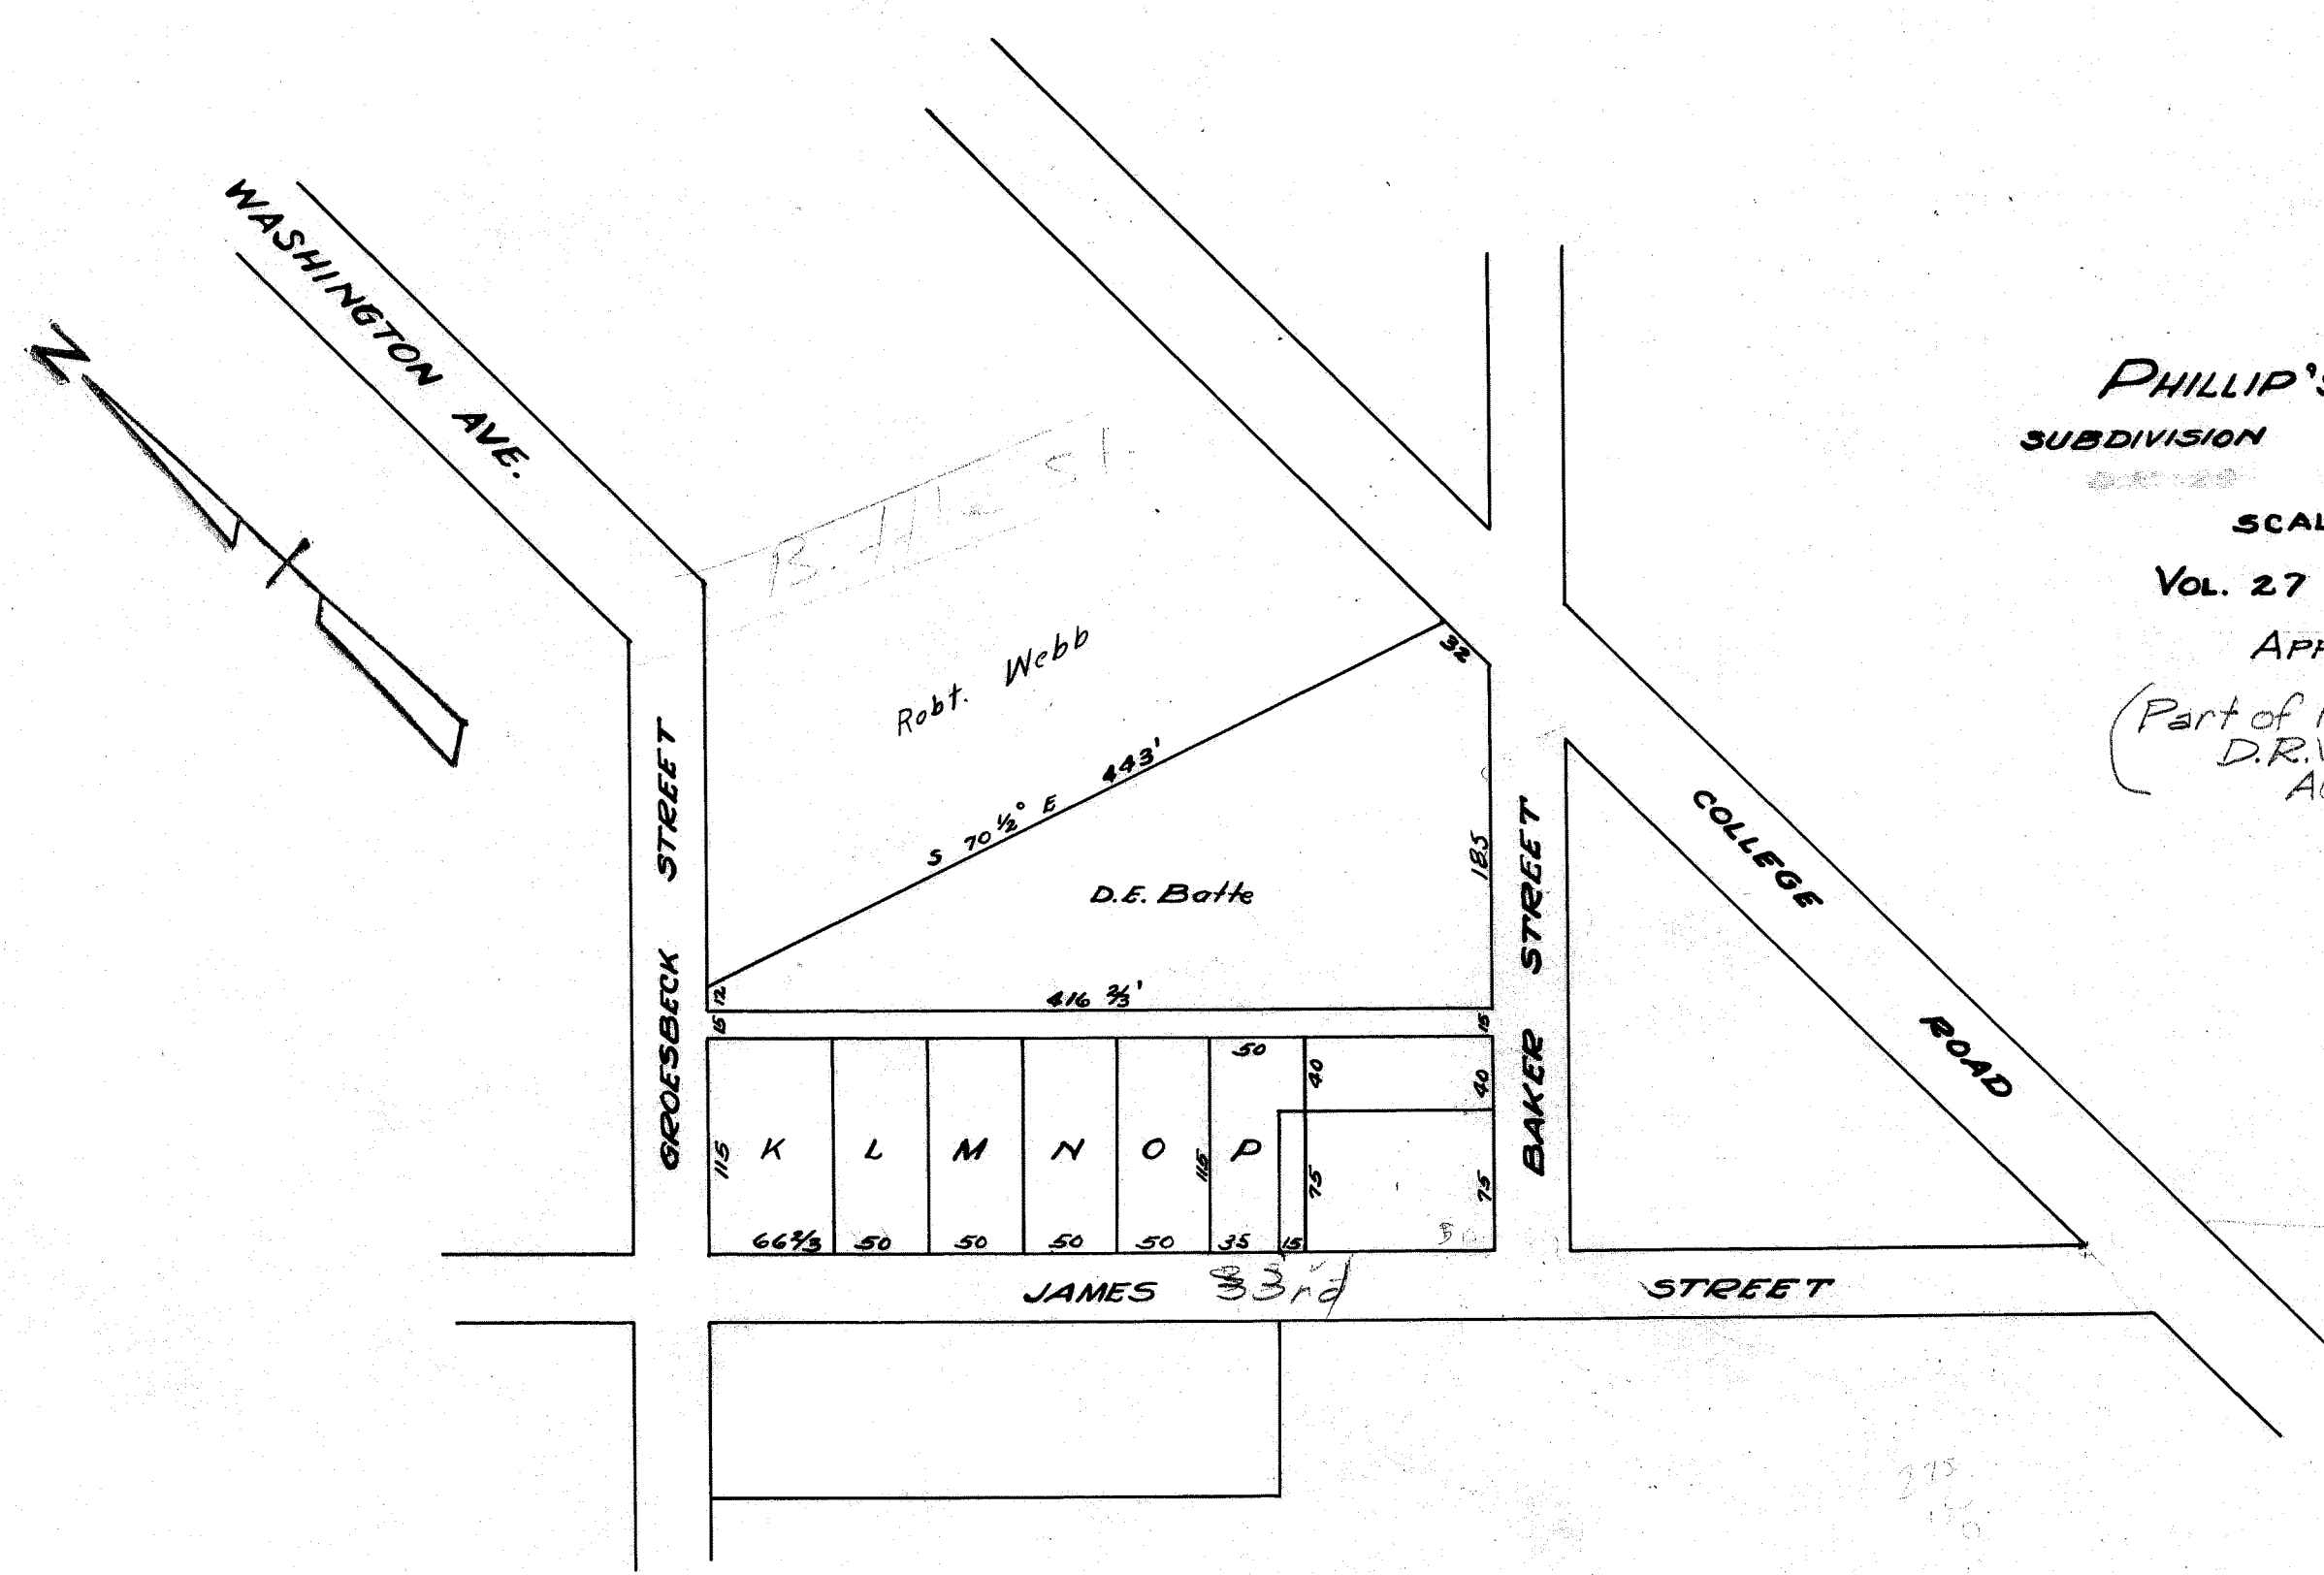

PHILLIP'S ADDITION  
SUBDIVISION OF BLOCK #26  
SCALE: 1" = 100'  
VOL. 27 Pg. 629  
APR. 8, 1905  
(Part of PHILLIPS ADDITION)  
D.R. VOL. M, Pg. 253  
Aug. 21, 1871

287

on balance  
w/ 7/10/05

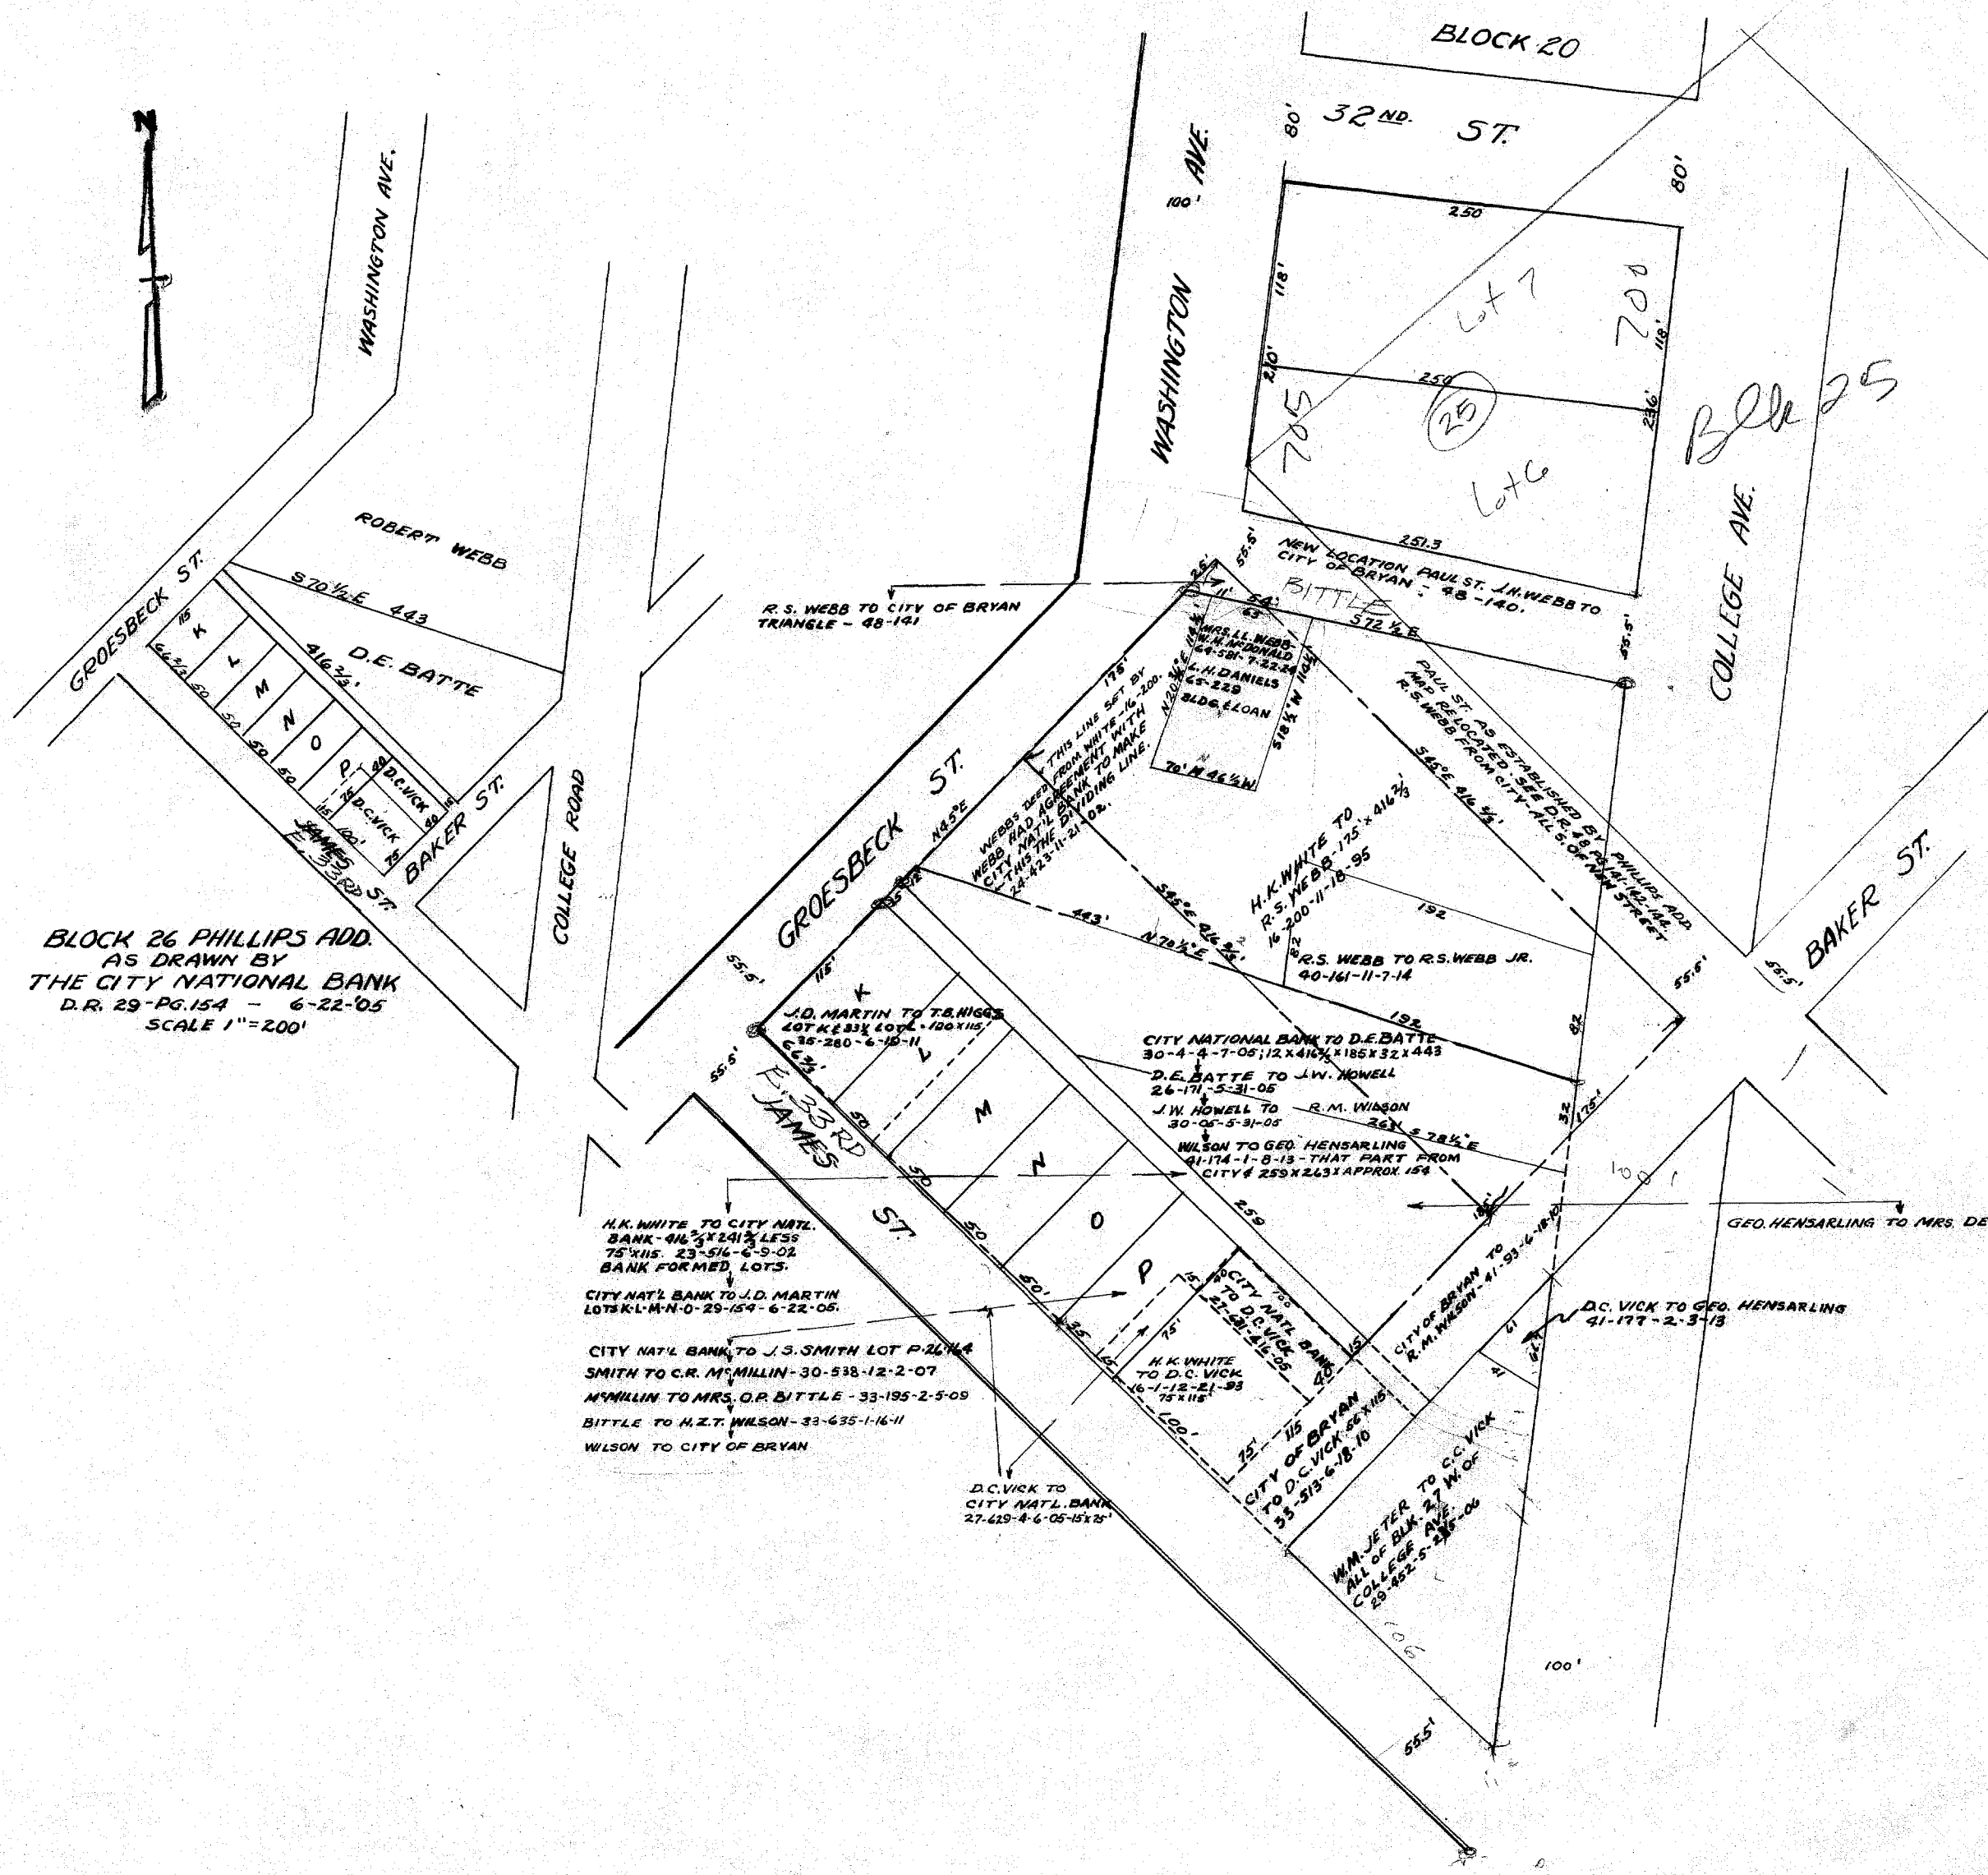

PHILLIPS ADDITION  
Block # 26  
D.R.: VOL. 29, PG. 154  
JUNE 23, 1905

SCALE: 1"=100'  
(Part of PHILLIPS ADDITION)  
D.R. VOL. M, PG. 253  
AUG. 21, 1871

BLOCK 26 PHILLIPS ADD.  
AS DRAWN BY  
THE CITY NATIONAL BANK  
D.R. 29-PG. 154 - 6-22-'05  
SCALE 1"=200'

288