

DRAWING

PLAINSMAN LANE  
STREET DEDICATION  
11/8/68


DRAWING

NUMBER

on base of 6/6/68

• denotes conc. man.


1-124

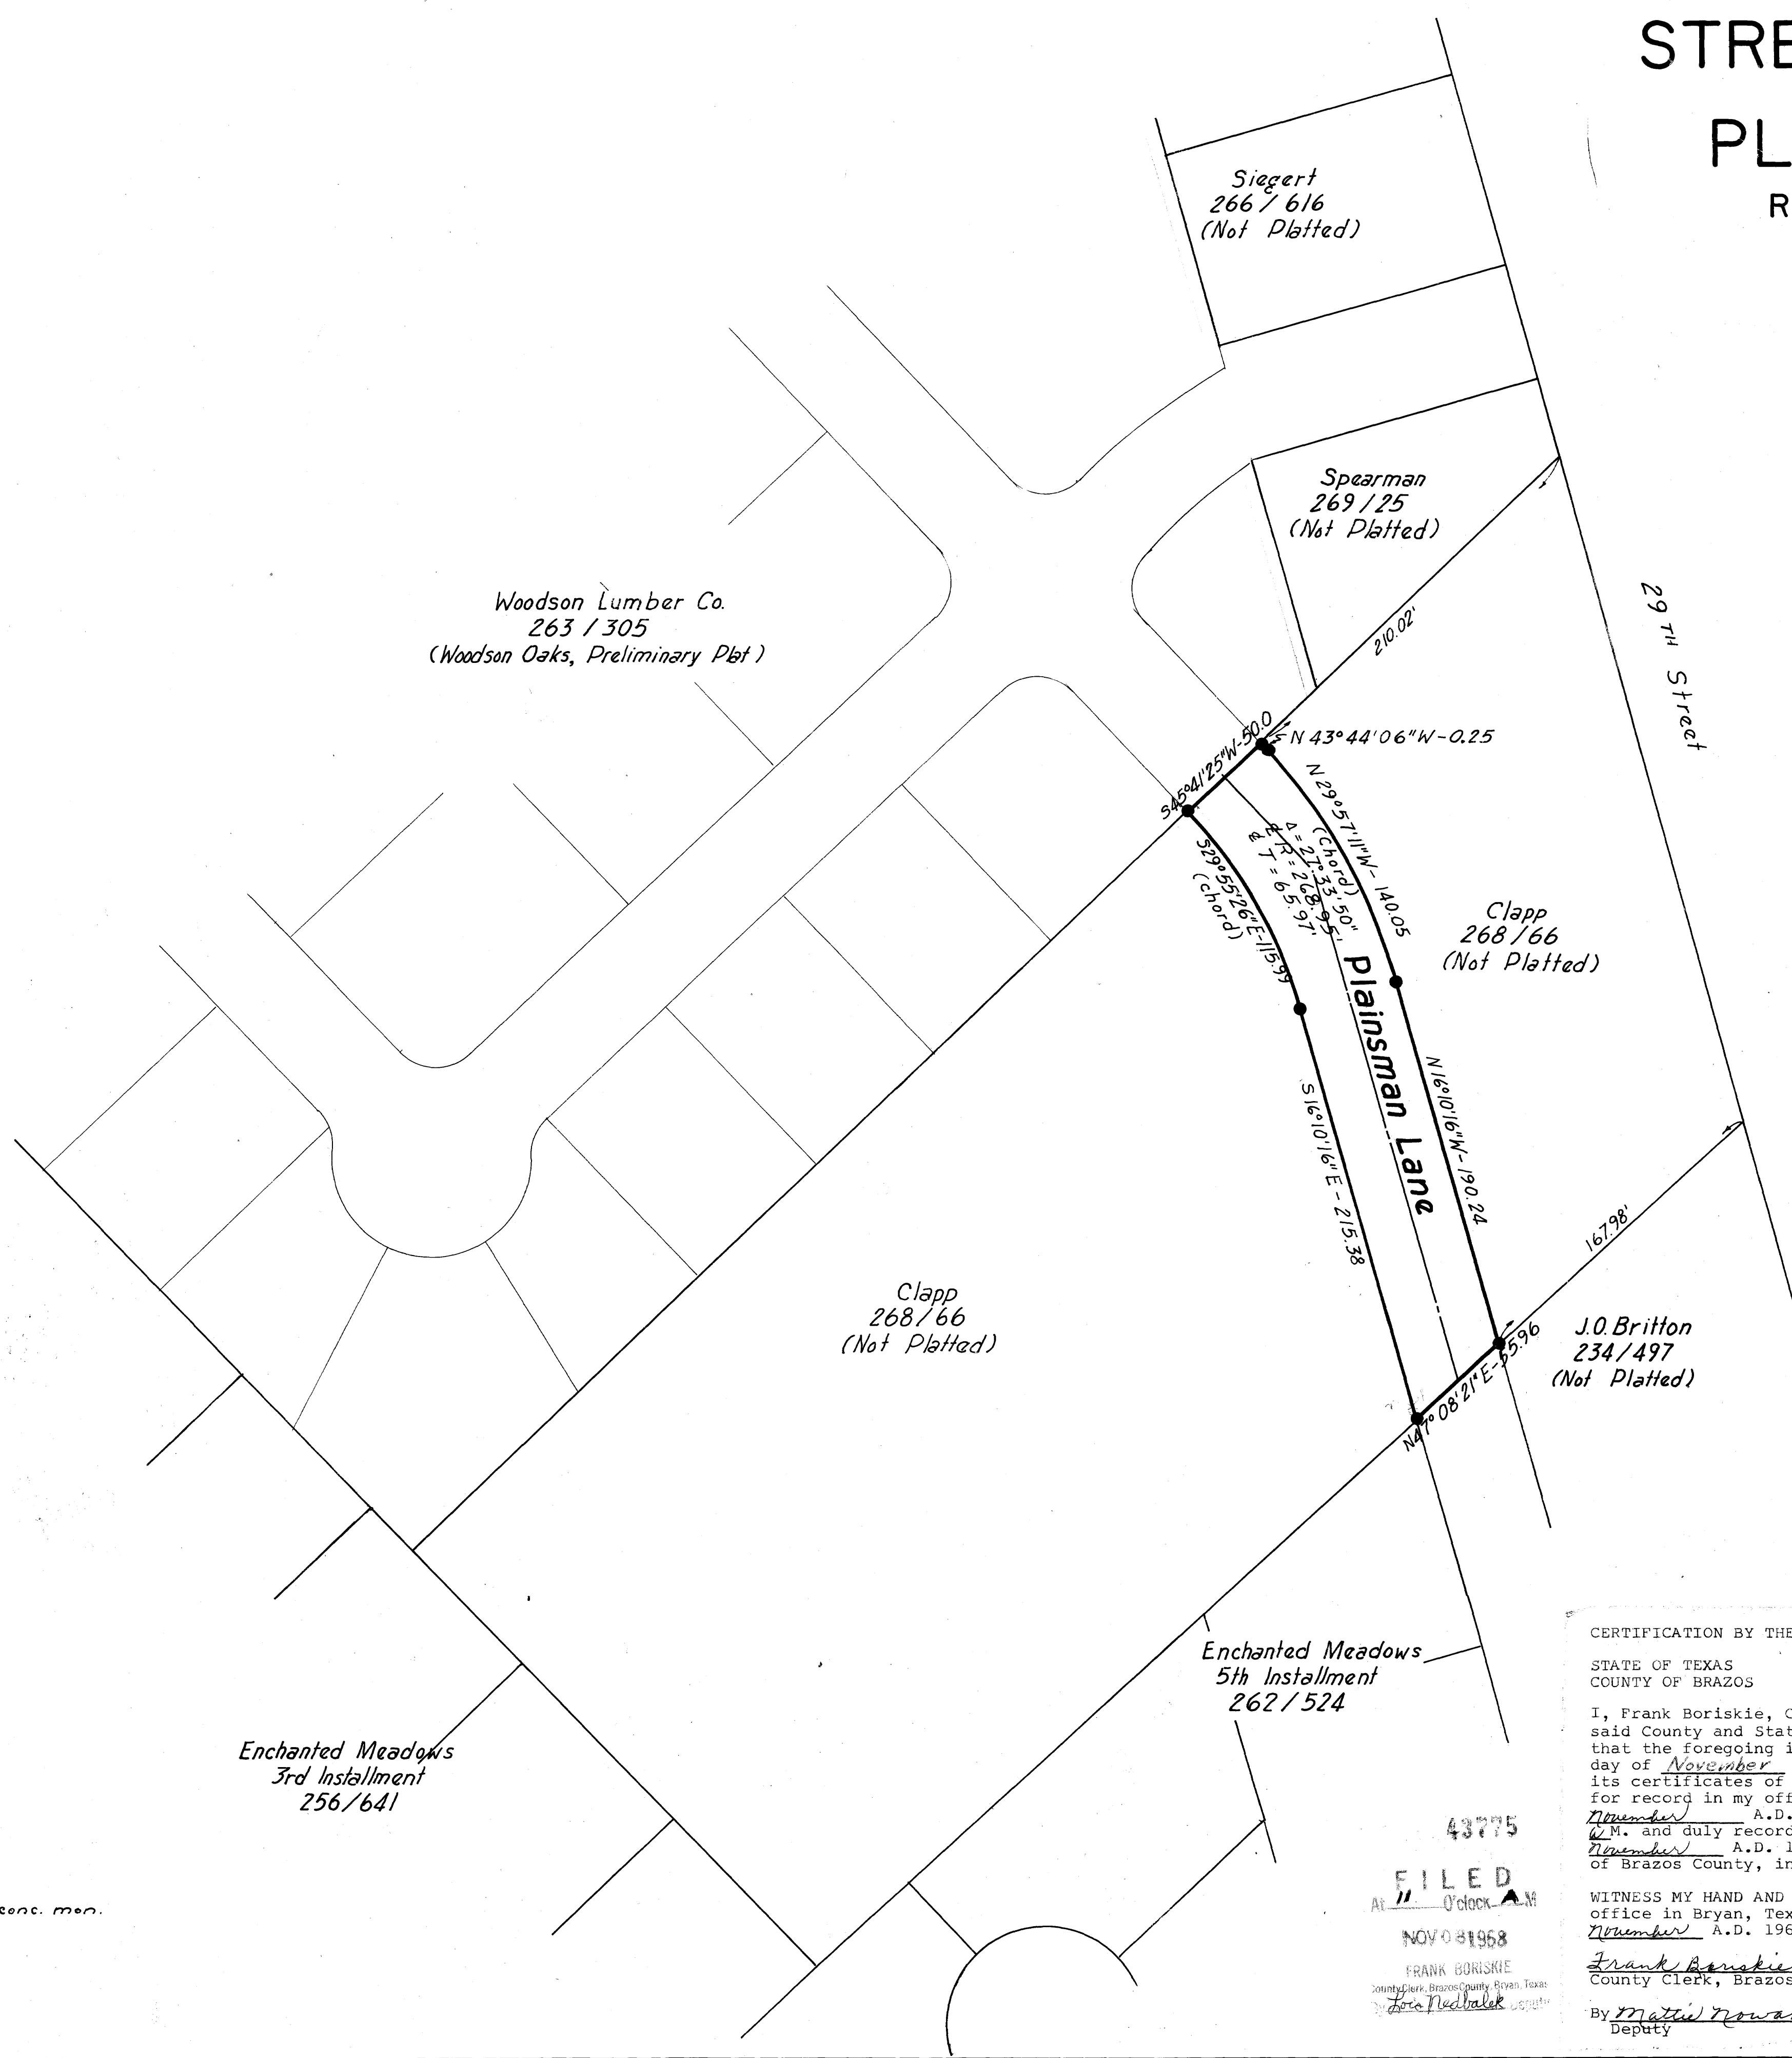

# STREET DEDICATION PLAINSMAN LANE

RICHARD CARTER LEAGUE  
BRYAN, TEXAS  
OCTOBER, 1968

RAY CLAPP - DEVELOPER  
BRYAN, TEXAS

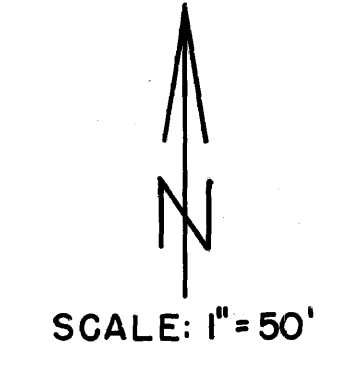

OWNER'S ACKNOWLEDGEMENT AND DEDICATIONS:

STATE OF TEXAS  
COUNTY OF BRAZOS

I, Ray Clapp, owner and developer of the land shown on this plat, and designated herein as the PLAINSMAN LANE STREET DEDICATION to the City of Bryan, Texas and whose name is subscribed hereto, hereby dedicate to the use of the public forever all streets, alleys, parks, water courses, drains, easements and public places thereon shown for the purpose and consideration therein expressed.

Ray Clapp  
Owner

STATE OF TEXAS  
COUNTY OF BRAZOS

Before me, the undersigned authority on this day personally appeared Ray Clapp, known to me to be the person whose name is subscribed to the foregoing instrument, and acknowledged to me that he executed the same for the purpose and considerations therein stated.

Given under my hand and seal on this 28<sup>TH</sup> day of OCTOBER, 1968.

William F. Hooper  
Notary Public, Brazos County, Texas

CERTIFICATION BY THE DIRECTOR OF PUBLIC WORKS:

I, the undersigned, Director of Public Works of the City of Bryan hereby certify that this subdivision plat conforms to all requirements of the subdivision regulations of the City of Bryan.

Jack L. Curish  
Director of Public Works, Bryan, Texas

APPROVAL OF THE PLANNING COMMISSION:

I, Charles E. Estes, Vice Chairman of the City Planning Commission of the City of Bryan, State of Texas, hereby certify that the attached plat was duly filed for approval with the City Planning Commission of the City of Bryan on the 10<sup>TH</sup> day of October, 1968 and same was duly approved on the 15<sup>TH</sup> day of November, 1968 by said Commission.

Charles E. Estes  
Vice Chairman, City Planning Commission  
Bryan, Texas

CERTIFICATION OF THE SURVEYOR:

STATE OF TEXAS  
COUNTY OF BRAZOS

I, David R. Mayo, Registered Public Surveyor no. 1475 in the State of Texas, hereby certify that this plat is true and correct and was prepared from an actual survey of the property made under my supervision on the ground.

David R. Mayo  
Registered Public Surveyor

A CERTIFICATE BY THE ENGINEER:

STATE OF TEXAS  
COUNTY OF BRAZOS

I, David R. Mayo, Registered Professional Engineer No. 27120 in the State of Texas, hereby certify that proper engineering consideration has been given this plat.

David R. Mayo  
Registered Professional Engineer

CERTIFICATION BY THE COUNTY CLERK:

STATE OF TEXAS  
COUNTY OF BRAZOS

I, Frank Boriskie, County Clerk in and for said County and State, do hereby certify that the foregoing instrument dated 7<sup>th</sup> day of November A.D. 1968 together with its certificates of authentication was filed for record in my office the 28<sup>th</sup> day of November A.D. 1968 at 11 o'clock A.M. and duly recorded on the 31 day of November A.D. 1968 in the deed records of Brazos County, in Volume 274 Page 299.

WITNESS MY HAND AND OFFICIAL SEAL, At my office in Bryan, Texas, this 25<sup>th</sup> day of November A.D. 1968.

Frank Boriskie  
County Clerk, Brazos County, Texas  
By Matt Rowak  
deputy

43775  
FILED  
At 11 O'clock A.M.  
NOV 08 1968  
FRANK BORISKIE  
County Clerk, Brazos County, Texas  
By Matt Rowak



JOE ORR, INC. - SURVEYOR  
BRYAN, TEXAS