


CERTIFICATION BY SURVEYOR

I, Edsel Jay Burkhart, Registered Public Surveyor No. 2715 in the State of Texas, hereby certify that this plat is true and correct and was prepared from a survey made on the ground under my supervision.

Edsel Jay Burkhart, R.P.S. No. 2715

Subscribed and sworn to before me, the undersigned authority on this the 19th day of November, 1981.

Notary Public, Brazos County, Texas

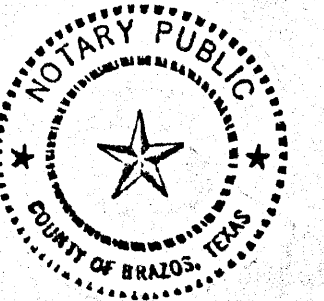



CERTIFICATION BY THE ENGINEER

I, Edsel J. Burkhart, Registered Professional Engineer No. 7496, in the State of Texas, hereby certify that proper engineering consideration has been given this plat.

Edsel J. Burkhart, R.P.E. No. 7496

Subscribed and sworn to before me, the undersigned authority on this the 19th day of November, 1981.

Notary Public, Brazos County, Texas

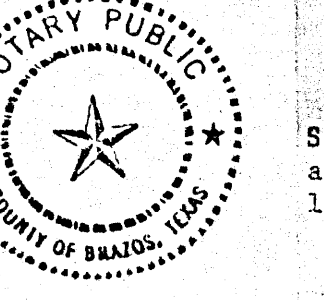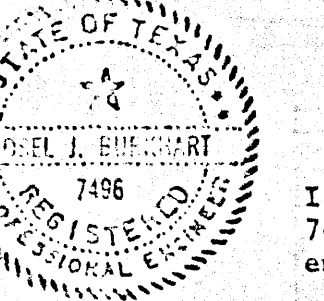

CERTIFICATION BY THE CITY PLANNER

I, the undersigned, City Planner of the City of Bryan hereby certify that this subdivision plat conforms to all requirements of the subdivision regulations of the City of Bryan, Texas.

Hubert Nelson, City Planner, City of Bryan, Texas

CERTIFICATION BY THE COUNTY CLERK

I, Frank Barisick, County Clerk in and for said County, do hereby certify that this plat together with its certificates of authentication was filed for record in my office this 15th day of February, 1982, in the Deed Records of Brazos County, Texas in Volume 510, Page 751.

Frank Barisick, County Clerk, Brazos County, Texas; Marjoram Murphy, Deputy

APPROVAL OF THE PLANNING COMMISSION

I, Frank Murphy, Chairman of the City Planning Commission of the City of Bryan, State of Texas, hereby certify that the attached plat was duly filed for approval with the City Planning Commission of the City of Bryan on the 3rd day of January, 1981, and same was duly approved on the 17th day of December, 1981, by said Commission.

Frank Murphy, Chairman, City Planning Commission, City of Bryan, Texas

STATE OF TEXAS COUNTY OF BRAZOS




BEFORE ME, THE UNDERSIGNED AUTHORITY, A NOTARY PUBLIC IN AND FOR BRAZOS COUNTY, TEXAS, ON THIS DAY PERSONALLY APPEARED GORDON PRATT, JR., KNOWN TO ME TO BE THE PERSON WHOSE NAME IS SUBSCRIBED TO THE FOREGOING INSTRUMENT AND ACKNOWLEDGED TO ME THAT HE EXECUTED THE SAME FOR THE PURPOSES AND CONSIDERATION THEREIN EXPRESSED.

GIVEN UNDER MY HAND AND SEAL OF OFFICE ON THIS THE 16th DAY OF Jan 1982, 1981.

STATE OF TEXAS COUNTY OF BRAZOS

BEFORE ME, THE UNDERSIGNED AUTHORITY, A NOTARY PUBLIC IN AND FOR BRAZOS COUNTY, TEXAS, ON THIS DAY PERSONALLY APPEARED PAUL V. BONDURICO KNOWN TO ME TO BE THE PERSON WHOSE NAME IS SUBSCRIBED TO THE FOREGOING INSTRUMENT AND ACKNOWLEDGED TO ME THAT HE EXECUTED THE SAME FOR THE PURPOSES AND CONSIDERATION THEREIN EXPRESSED.

GIVEN UNDER MY HAND AND SEAL OF OFFICE ON THIS THE 7th DAY OF Jan 1982, 1981.

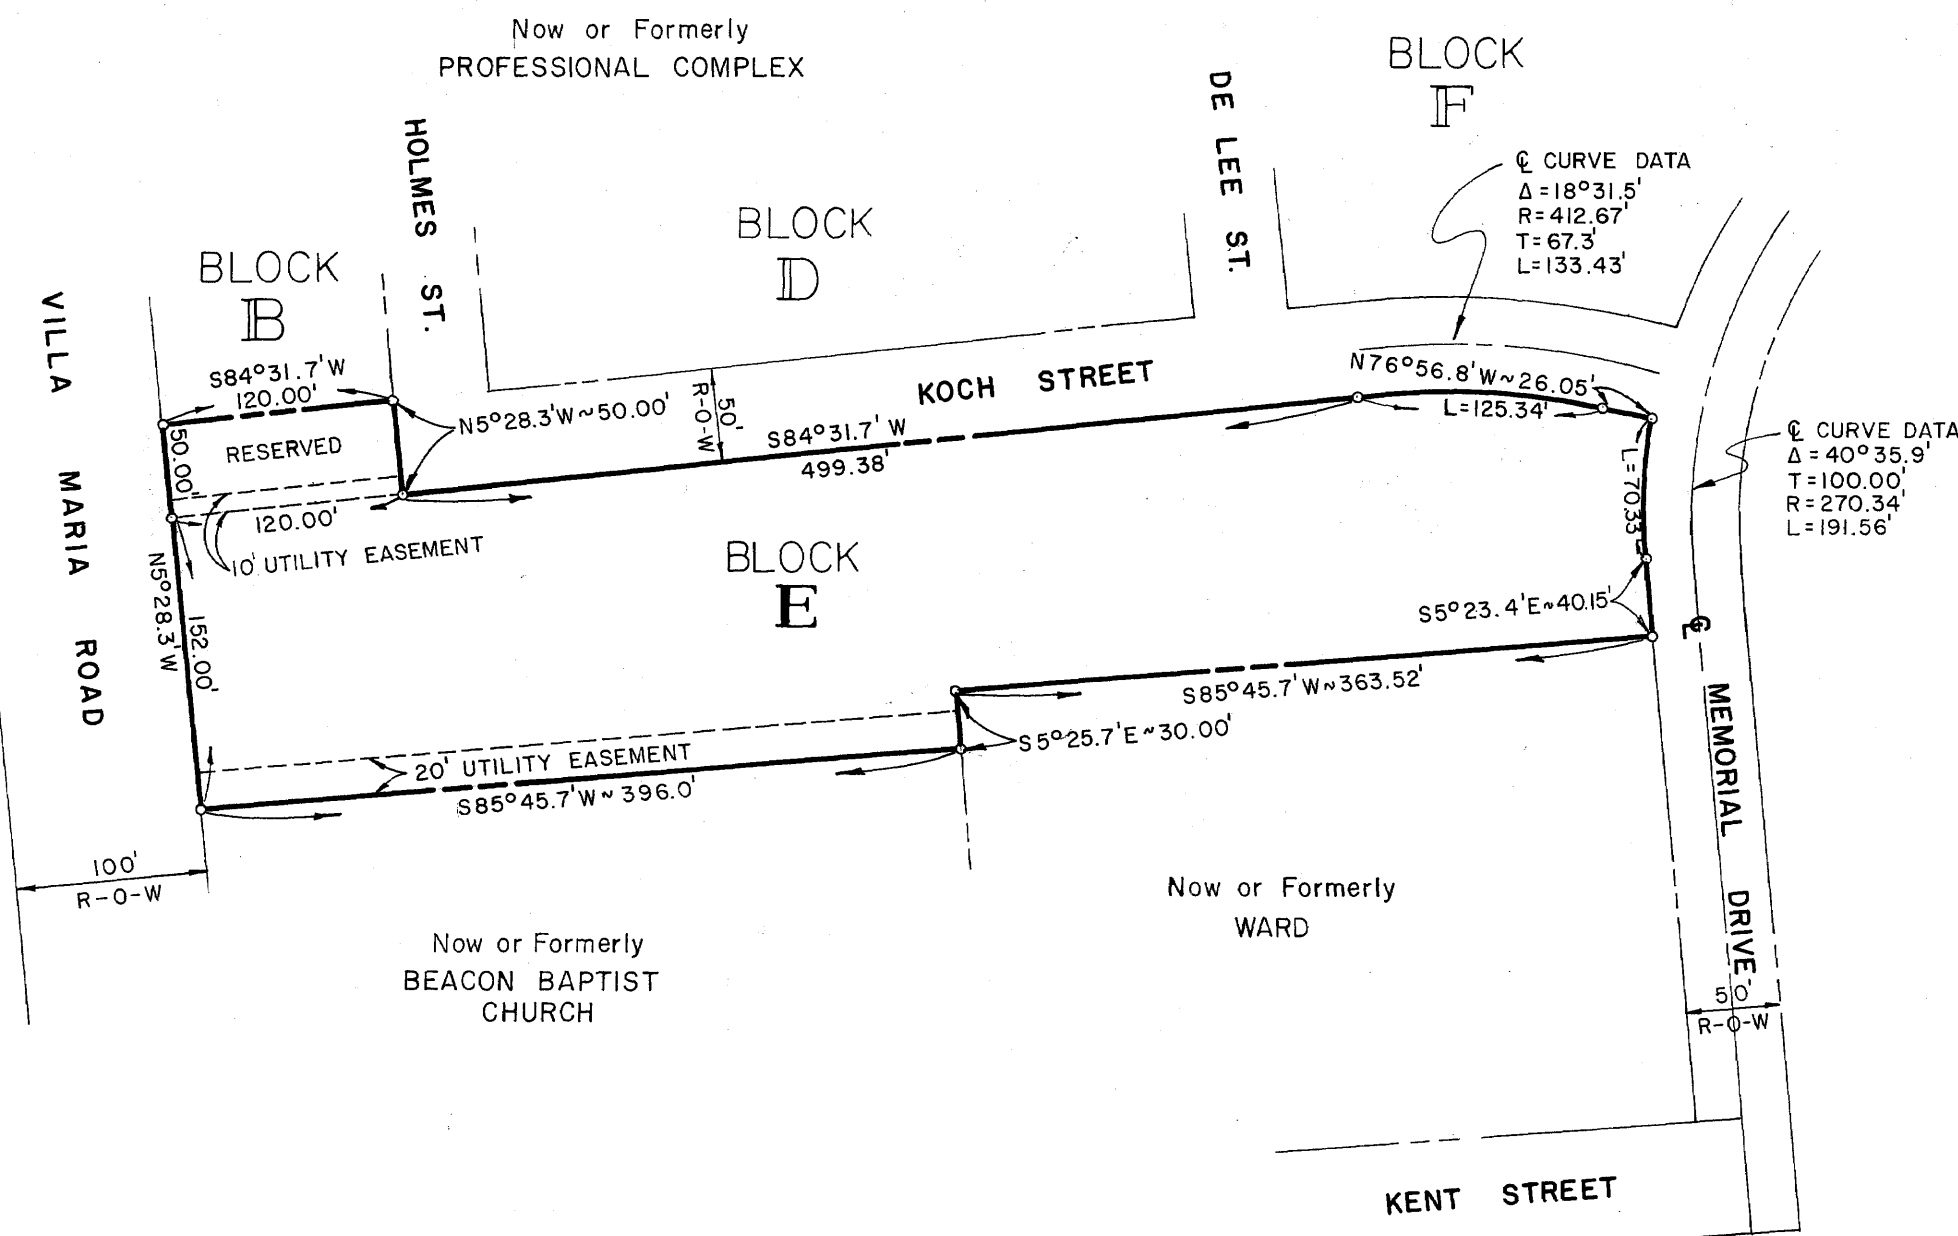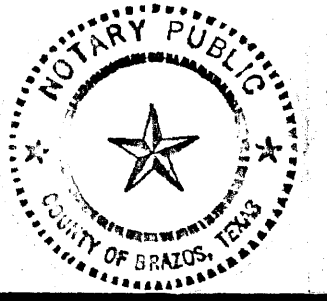
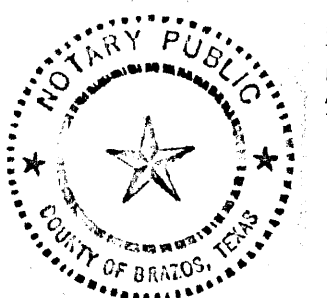


VACATING

WE, THE UNDERSIGNED OWNERS OF BLOCK E, PROFESSIONAL COMPLEX, DESIGNATED ON THIS VACATING PLAT AS BLOCK E, PROFESSIONAL COMPLEX, HEREBY DECLARE THE SAID BLOCK E TO BE VACATED AND RESUBDIVIDED AS LOTS 1, 2, 3, 4 AND 5, BLOCK E, PROFESSIONAL COMPLEX, AS SHOWN ON THIS RESUBDIVISION PLAT, FOR THE PURPOSE AND CONSIDERATION HEREIN EXPRESSED AND FURTHER WE HEREBY DEDICATE ALL EASEMENTS SHOWN ON THIS PLAT TO THE USE OF THE PUBLIC FOREVER.


CORNER OF LOT 1, BLOCK E, BRAZOS VALLEY REHABILITATION CENTER

By: [Signature]

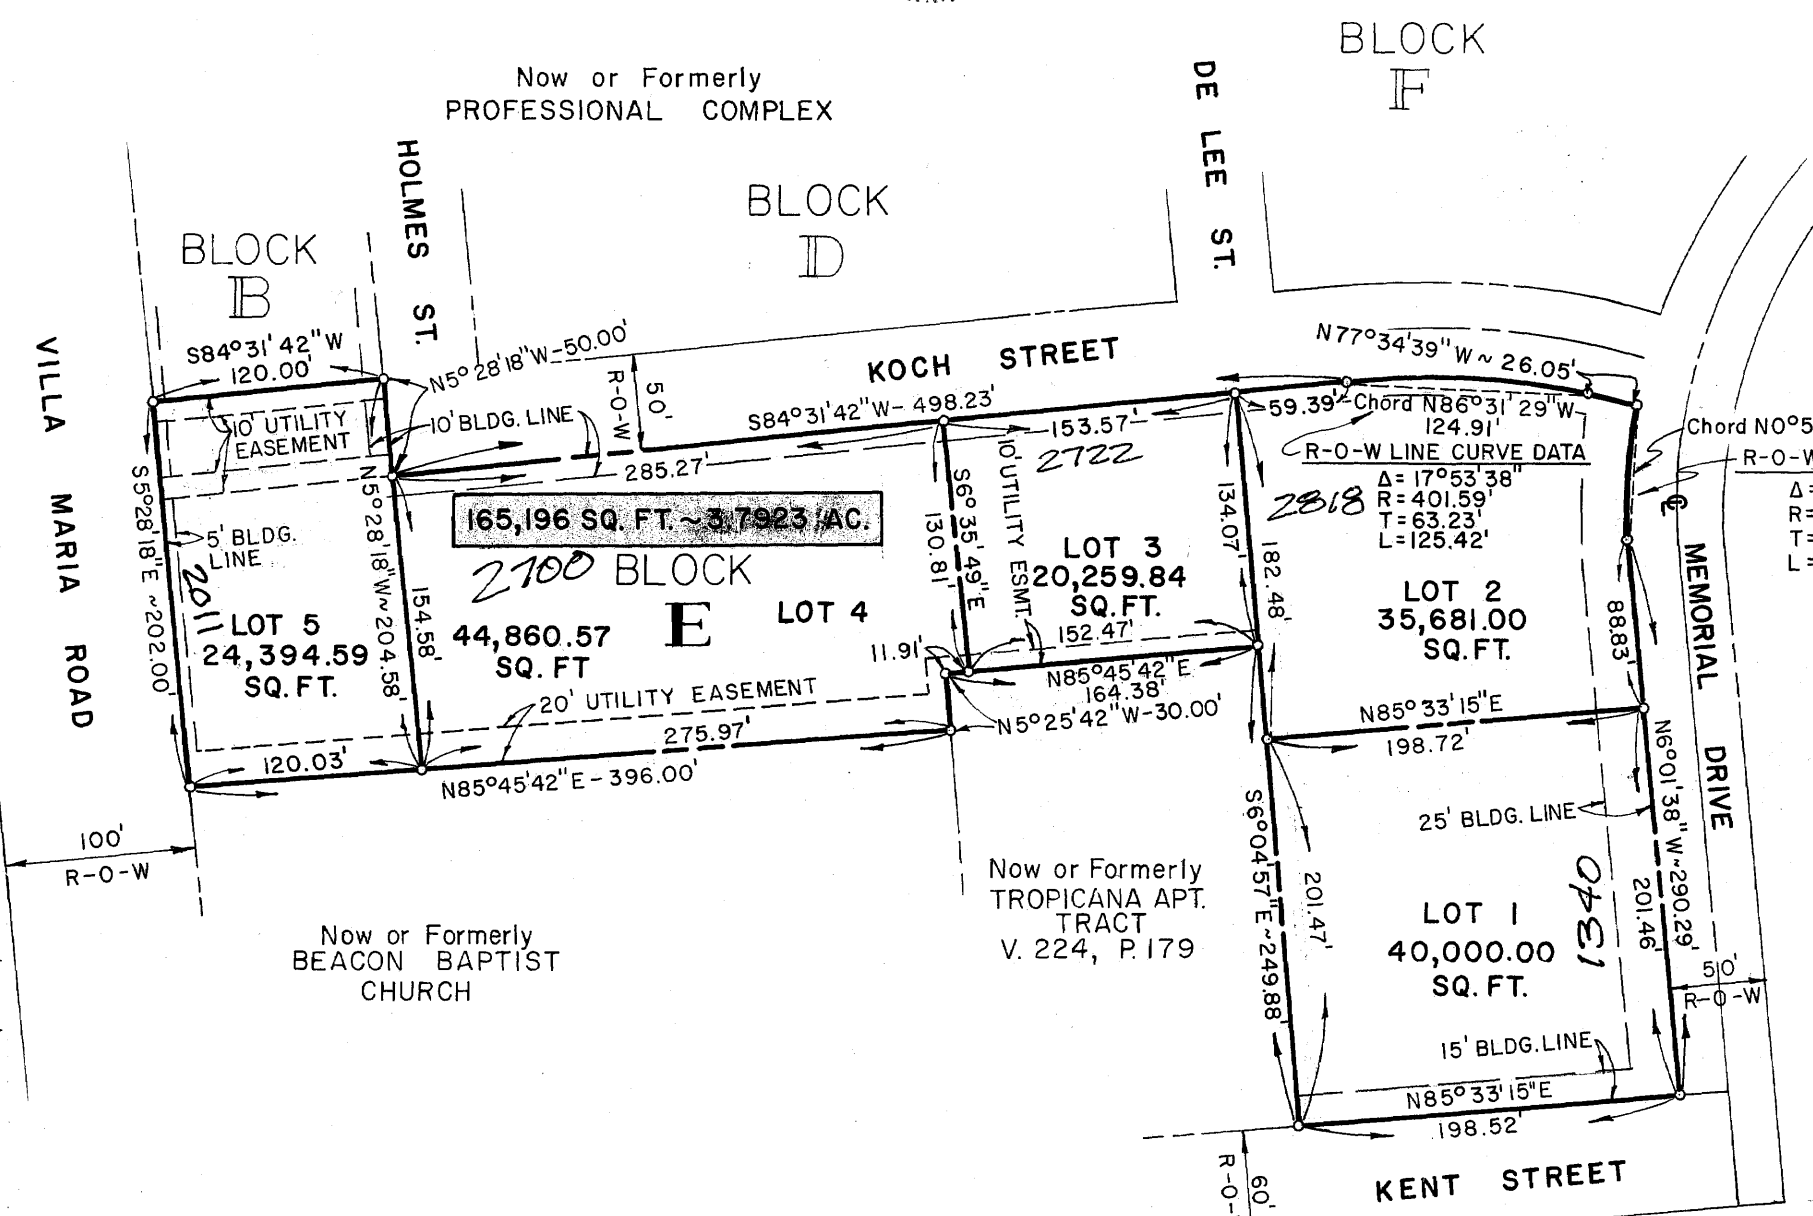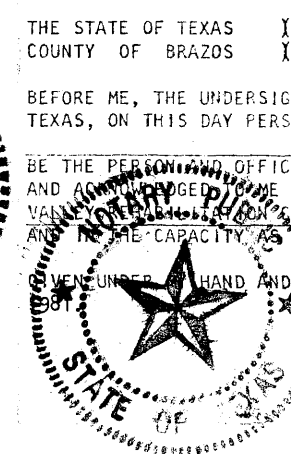

RESUBDIVISION

NOTE: A MINIMUM FIVE (5) FEET BUILDING SETBACK (BUILDING LINE) ON EACH SIDE OF ALL INTERIOR LOT LINES.

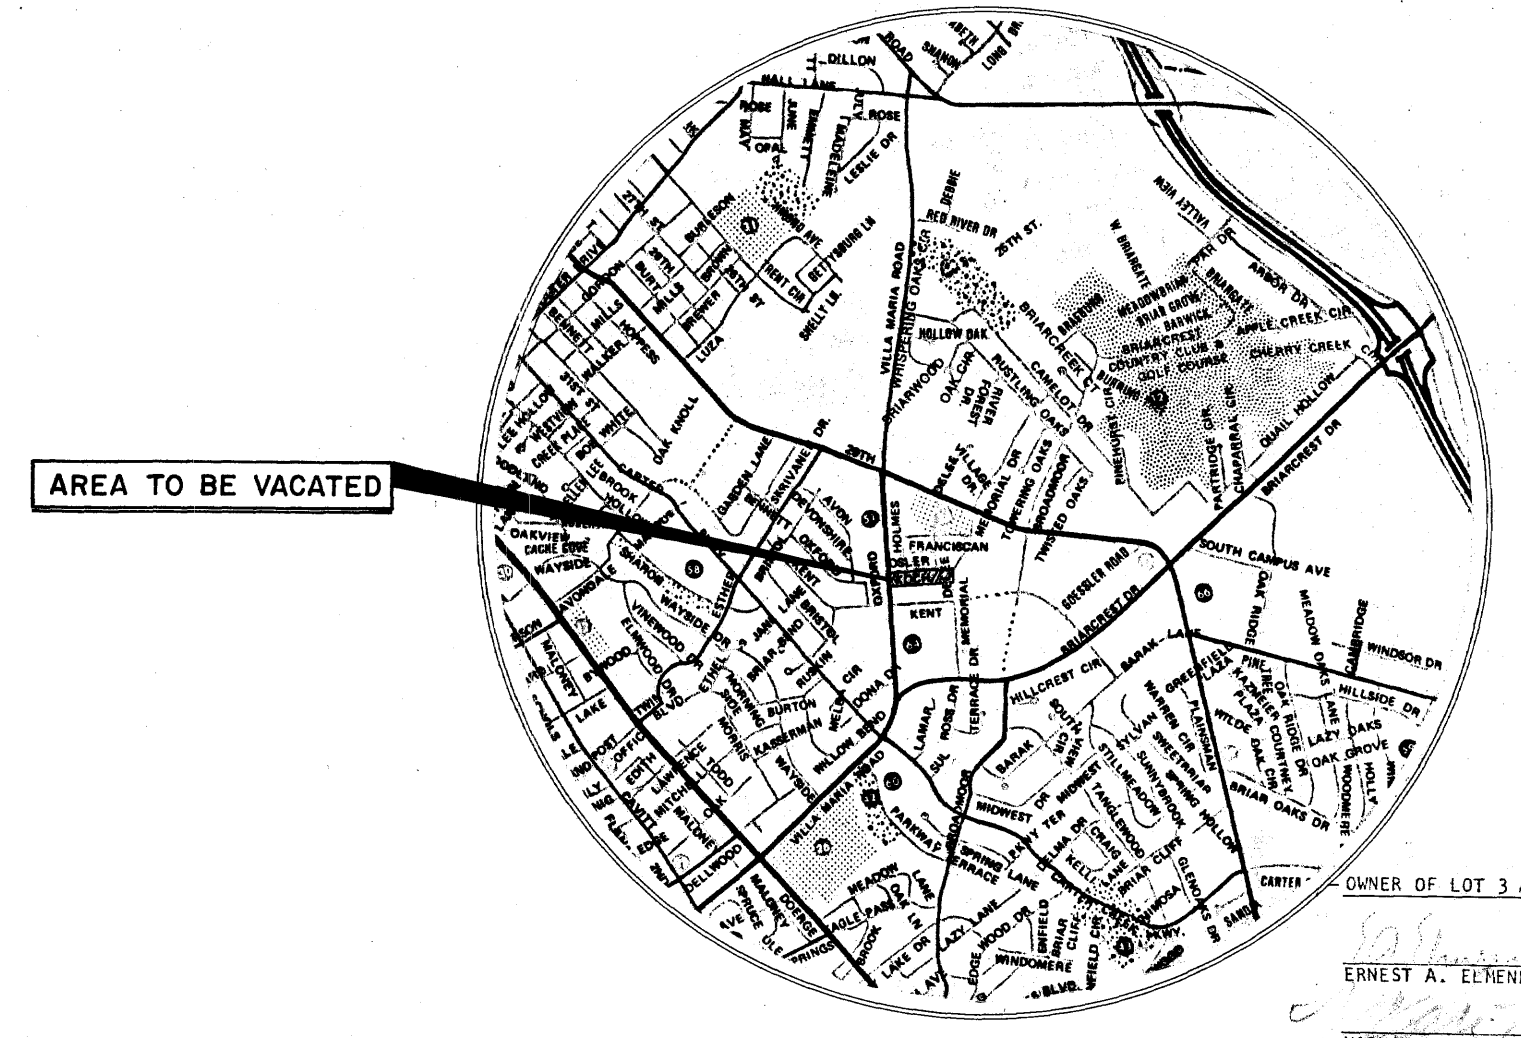

VICINITY MAP SCALE: 1"=1/2 MILE

STATE OF TEXAS COUNTY OF BRAZOS

BEFORE ME, THE UNDERSIGNED AUTHORITY, A NOTARY PUBLIC IN AND FOR BRAZOS COUNTY, TEXAS, ON THIS DAY PERSONALLY APPEARED W. S. CONKLING KNOWN TO ME TO BE THE PERSON WHOSE NAME IS SUBSCRIBED TO THE FOREGOING INSTRUMENT AND ACKNOWLEDGED TO ME THAT HE EXECUTED THE SAME FOR THE PURPOSES AND CONSIDERATION THEREIN EXPRESSED.

GIVEN UNDER MY HAND AND SEAL OF OFFICE ON THIS THE 5th DAY OF Jan 1982, 1981.

STATE OF TEXAS COUNTY OF BRAZOS

BEFORE ME, THE UNDERSIGNED AUTHORITY, A NOTARY PUBLIC IN AND FOR BRAZOS COUNTY, TEXAS, ON THIS DAY PERSONALLY APPEARED KENNETH E. MATTHEWS KNOWN TO ME TO BE THE PERSON WHOSE NAME IS SUBSCRIBED TO THE FOREGOING INSTRUMENT AND ACKNOWLEDGED TO ME THAT HE EXECUTED THE SAME FOR THE PURPOSES AND CONSIDERATION THEREIN EXPRESSED.

GIVEN UNDER MY HAND AND SEAL OF OFFICE ON THIS THE 5th DAY OF Jan 1982, 1981.

STATE OF TEXAS COUNTY OF BRAZOS

BEFORE ME, THE UNDERSIGNED AUTHORITY, A NOTARY PUBLIC IN AND FOR BRAZOS COUNTY, TEXAS, ON THIS DAY PERSONALLY APPEARED JESSIE W. PARK KNOWN TO ME TO BE THE PERSON WHOSE NAME IS SUBSCRIBED TO THE FOREGOING INSTRUMENT AND ACKNOWLEDGED TO ME THAT HE EXECUTED THE SAME FOR THE PURPOSES AND CONSIDERATION THEREIN EXPRESSED.

GIVEN UNDER MY HAND AND SEAL OF OFFICE ON THIS THE 5th DAY OF Jan 1982, 1981.

STATE OF TEXAS COUNTY OF BRAZOS

BEFORE ME, THE UNDERSIGNED AUTHORITY, A NOTARY PUBLIC IN AND FOR BRAZOS COUNTY, TEXAS, ON THIS DAY PERSONALLY APPEARED ALVIN PRADISE KNOWN TO ME TO BE THE PERSON WHOSE NAME IS SUBSCRIBED TO THE FOREGOING INSTRUMENT AND ACKNOWLEDGED TO ME THAT HE EXECUTED THE SAME FOR THE PURPOSES AND CONSIDERATION THEREIN EXPRESSED.

GIVEN UNDER MY HAND AND SEAL OF OFFICE ON THIS THE 5th DAY OF Jan 1982, 1981.

STATE OF TEXAS COUNTY OF BRAZOS












BEFORE ME, THE UNDERSIGNED AUTHORITY, A NOTARY PUBLIC IN AND FOR BRAZOS COUNTY, TEXAS, ON THIS DAY PERSONALLY APPEARED HERBERT MADE KNOWN TO ME TO BE THE PERSON WHOSE NAME IS SUBSCRIBED TO THE FOREGOING INSTRUMENT AND ACKNOWLEDGED TO ME THAT HE EXECUTED THE SAME FOR THE PURPOSES AND CONSIDERATION THEREIN EXPRESSED.

GIVEN UNDER MY HAND AND SEAL OF OFFICE ON THIS THE 5th DAY OF Jan 1982, 1981.

STATE OF TEXAS COUNTY OF BRAZOS

BEFORE ME, THE UNDERSIGNED AUTHORITY, A NOTARY PUBLIC IN AND FOR BRAZOS COUNTY, TEXAS, ON THIS DAY PERSONALLY APPEARED HERBERT MADE KNOWN TO ME TO BE THE PERSON WHOSE NAME IS SUBSCRIBED TO THE FOREGOING INSTRUMENT AND ACKNOWLEDGED TO ME THAT HE EXECUTED THE SAME FOR THE PURPOSES AND CONSIDERATION THEREIN EXPRESSED.

GIVEN UNDER MY HAND AND SEAL OF OFFICE ON THIS THE 5th DAY OF Jan 1982, 1981.

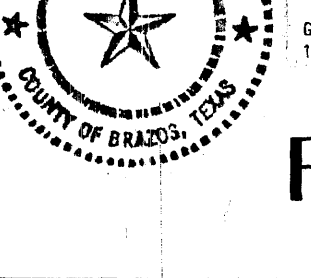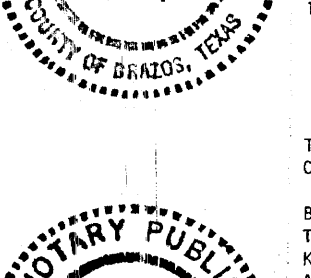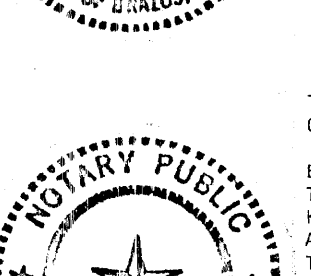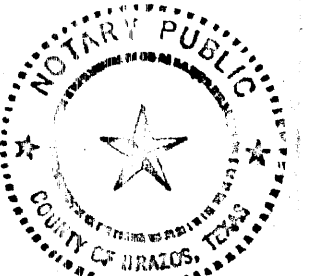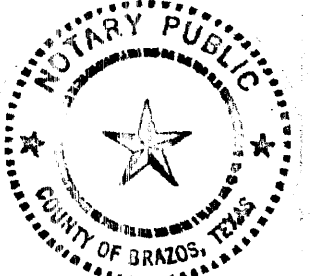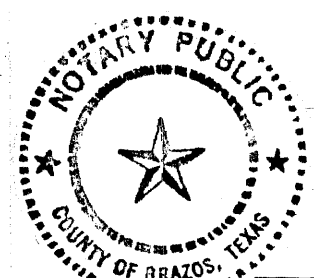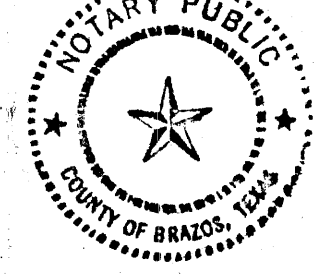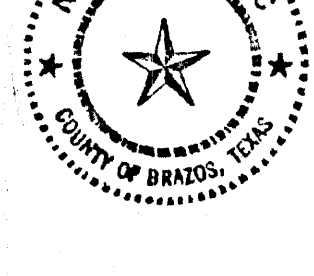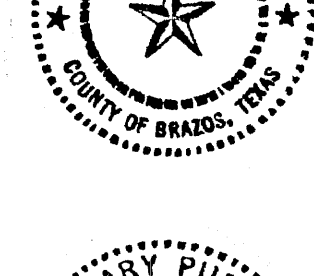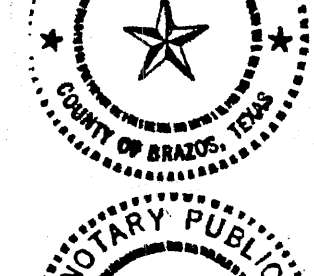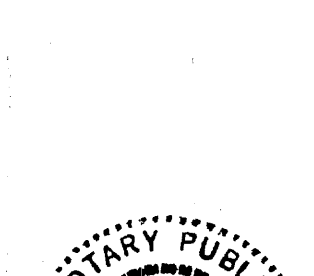

THE STATE OF TEXAS COUNTY OF BRAZOS

BEFORE ME, THE UNDERSIGNED AUTHORITY, A NOTARY PUBLIC IN AND FOR BRAZOS COUNTY, TEXAS, ON THIS DAY PERSONALLY APPEARED ERNEST A. ELMENDORF KNOWN TO ME TO BE THE PERSON WHOSE NAME IS SUBSCRIBED TO THE FOREGOING INSTRUMENT AND ACKNOWLEDGED TO ME THAT HE EXECUTED THE SAME FOR THE PURPOSES AND CONSIDERATION THEREIN EXPRESSED.

GIVEN UNDER MY HAND AND SEAL OF OFFICE ON THIS THE 5th DAY OF Jan 1982, 1981.

THE STATE OF TEXAS COUNTY OF BRAZOS

BEFORE ME, THE UNDERSIGNED AUTHORITY, A NOTARY PUBLIC IN AND FOR BRAZOS COUNTY, TEXAS, ON THIS DAY PERSONALLY APPEARED MACKLIN L. JONES KNOWN TO ME TO BE THE PERSON WHOSE NAME IS SUBSCRIBED TO THE FOREGOING INSTRUMENT AND ACKNOWLEDGED TO ME THAT HE EXECUTED THE SAME FOR THE PURPOSES AND CONSIDERATION THEREIN EXPRESSED.

GIVEN UNDER MY HAND AND SEAL OF OFFICE ON THIS THE 5th DAY OF Jan 1982, 1981.

THE STATE OF TEXAS COUNTY OF BRAZOS

BEFORE ME, THE UNDERSIGNED AUTHORITY, A NOTARY PUBLIC IN AND FOR BRAZOS COUNTY, TEXAS, ON THIS DAY PERSONALLY APPEARED TOM B. KING KNOWN TO ME TO BE THE PERSON WHOSE NAME IS SUBSCRIBED TO THE FOREGOING INSTRUMENT AND ACKNOWLEDGED TO ME THAT HE EXECUTED THE SAME FOR THE PURPOSES AND CONSIDERATION THEREIN EXPRESSED.

GIVEN UNDER MY HAND AND SEAL OF OFFICE ON THIS THE 5th DAY OF Jan 1982, 1981.

THE STATE OF TEXAS COUNTY OF BRAZOS

BEFORE ME, THE UNDERSIGNED AUTHORITY, A NOTARY PUBLIC IN AND FOR BRAZOS COUNTY, TEXAS, ON THIS DAY PERSONALLY APPEARED HENRY C. MCQUADE KNOWN TO ME TO BE THE PERSON WHOSE NAME IS SUBSCRIBED TO THE FOREGOING INSTRUMENT AND ACKNOWLEDGED TO ME THAT HE EXECUTED THE SAME FOR THE PURPOSES AND CONSIDERATION THEREIN EXPRESSED.

GIVEN UNDER MY HAND AND SEAL OF OFFICE ON THIS THE 5th DAY OF Jan 1982, 1981.

THE STATE OF TEXAS COUNTY OF BRAZOS

BEFORE ME, THE UNDERSIGNED AUTHORITY, A NOTARY PUBLIC IN AND FOR BRAZOS COUNTY, TEXAS, ON THIS DAY PERSONALLY APPEARED WILLIAM B. ROMAN, JR. KNOWN TO ME TO BE THE PERSON WHOSE NAME IS SUBSCRIBED TO THE FOREGOING INSTRUMENT AND ACKNOWLEDGED TO ME THAT HE EXECUTED THE SAME FOR THE PURPOSES AND CONSIDERATION THEREIN EXPRESSED.

GIVEN UNDER MY HAND AND SEAL OF OFFICE ON THIS THE 5th DAY OF Jan 1982, 1981.

GIVEN UNDER MY HAND AND SEAL OF OFFICE ON THIS THE 5th DAY OF Jan 1982, 1981.

VACATING & RESUBDIVISION OF PROFESSIONAL COMPLEX BLOCK E

VOLUME 240, PAGE 649

JOHN AUSTIN LEAGUE, A-2 & ZENO PHILLIPS LEAGUE, A-45 BRYAN, BRAZOS COUNTY, TEXAS

OWNED & DEVELOPED BY: MACKLIN L. JONES, TRUSTEE

PREPARED BY: SPENCER J. BUCHANAN & ASSOCIATES, INC. CONSULTING ENGINEERS BRYAN, TEXAS

SCALE: 1"=100' NOVEMBER, 1981

FILED FEB 15 1982

FRANK BARISICK

217776

on base 8/27/81