Ø67681

COPPERFIE SUBDIVISION

LOCH "N" GRÉEN

SUBDIVIȘION

- CITY LIMITS -

VICINITY MAP


METES AND BOUNDS DESCRIPTION

BRYAN, BRAZOS COUNTY, TEXAS

4.098 ACRE TRACT JAMES W. SCOTT LEAGUE, A-49

TIFFANY PARK

SUBDIVISION

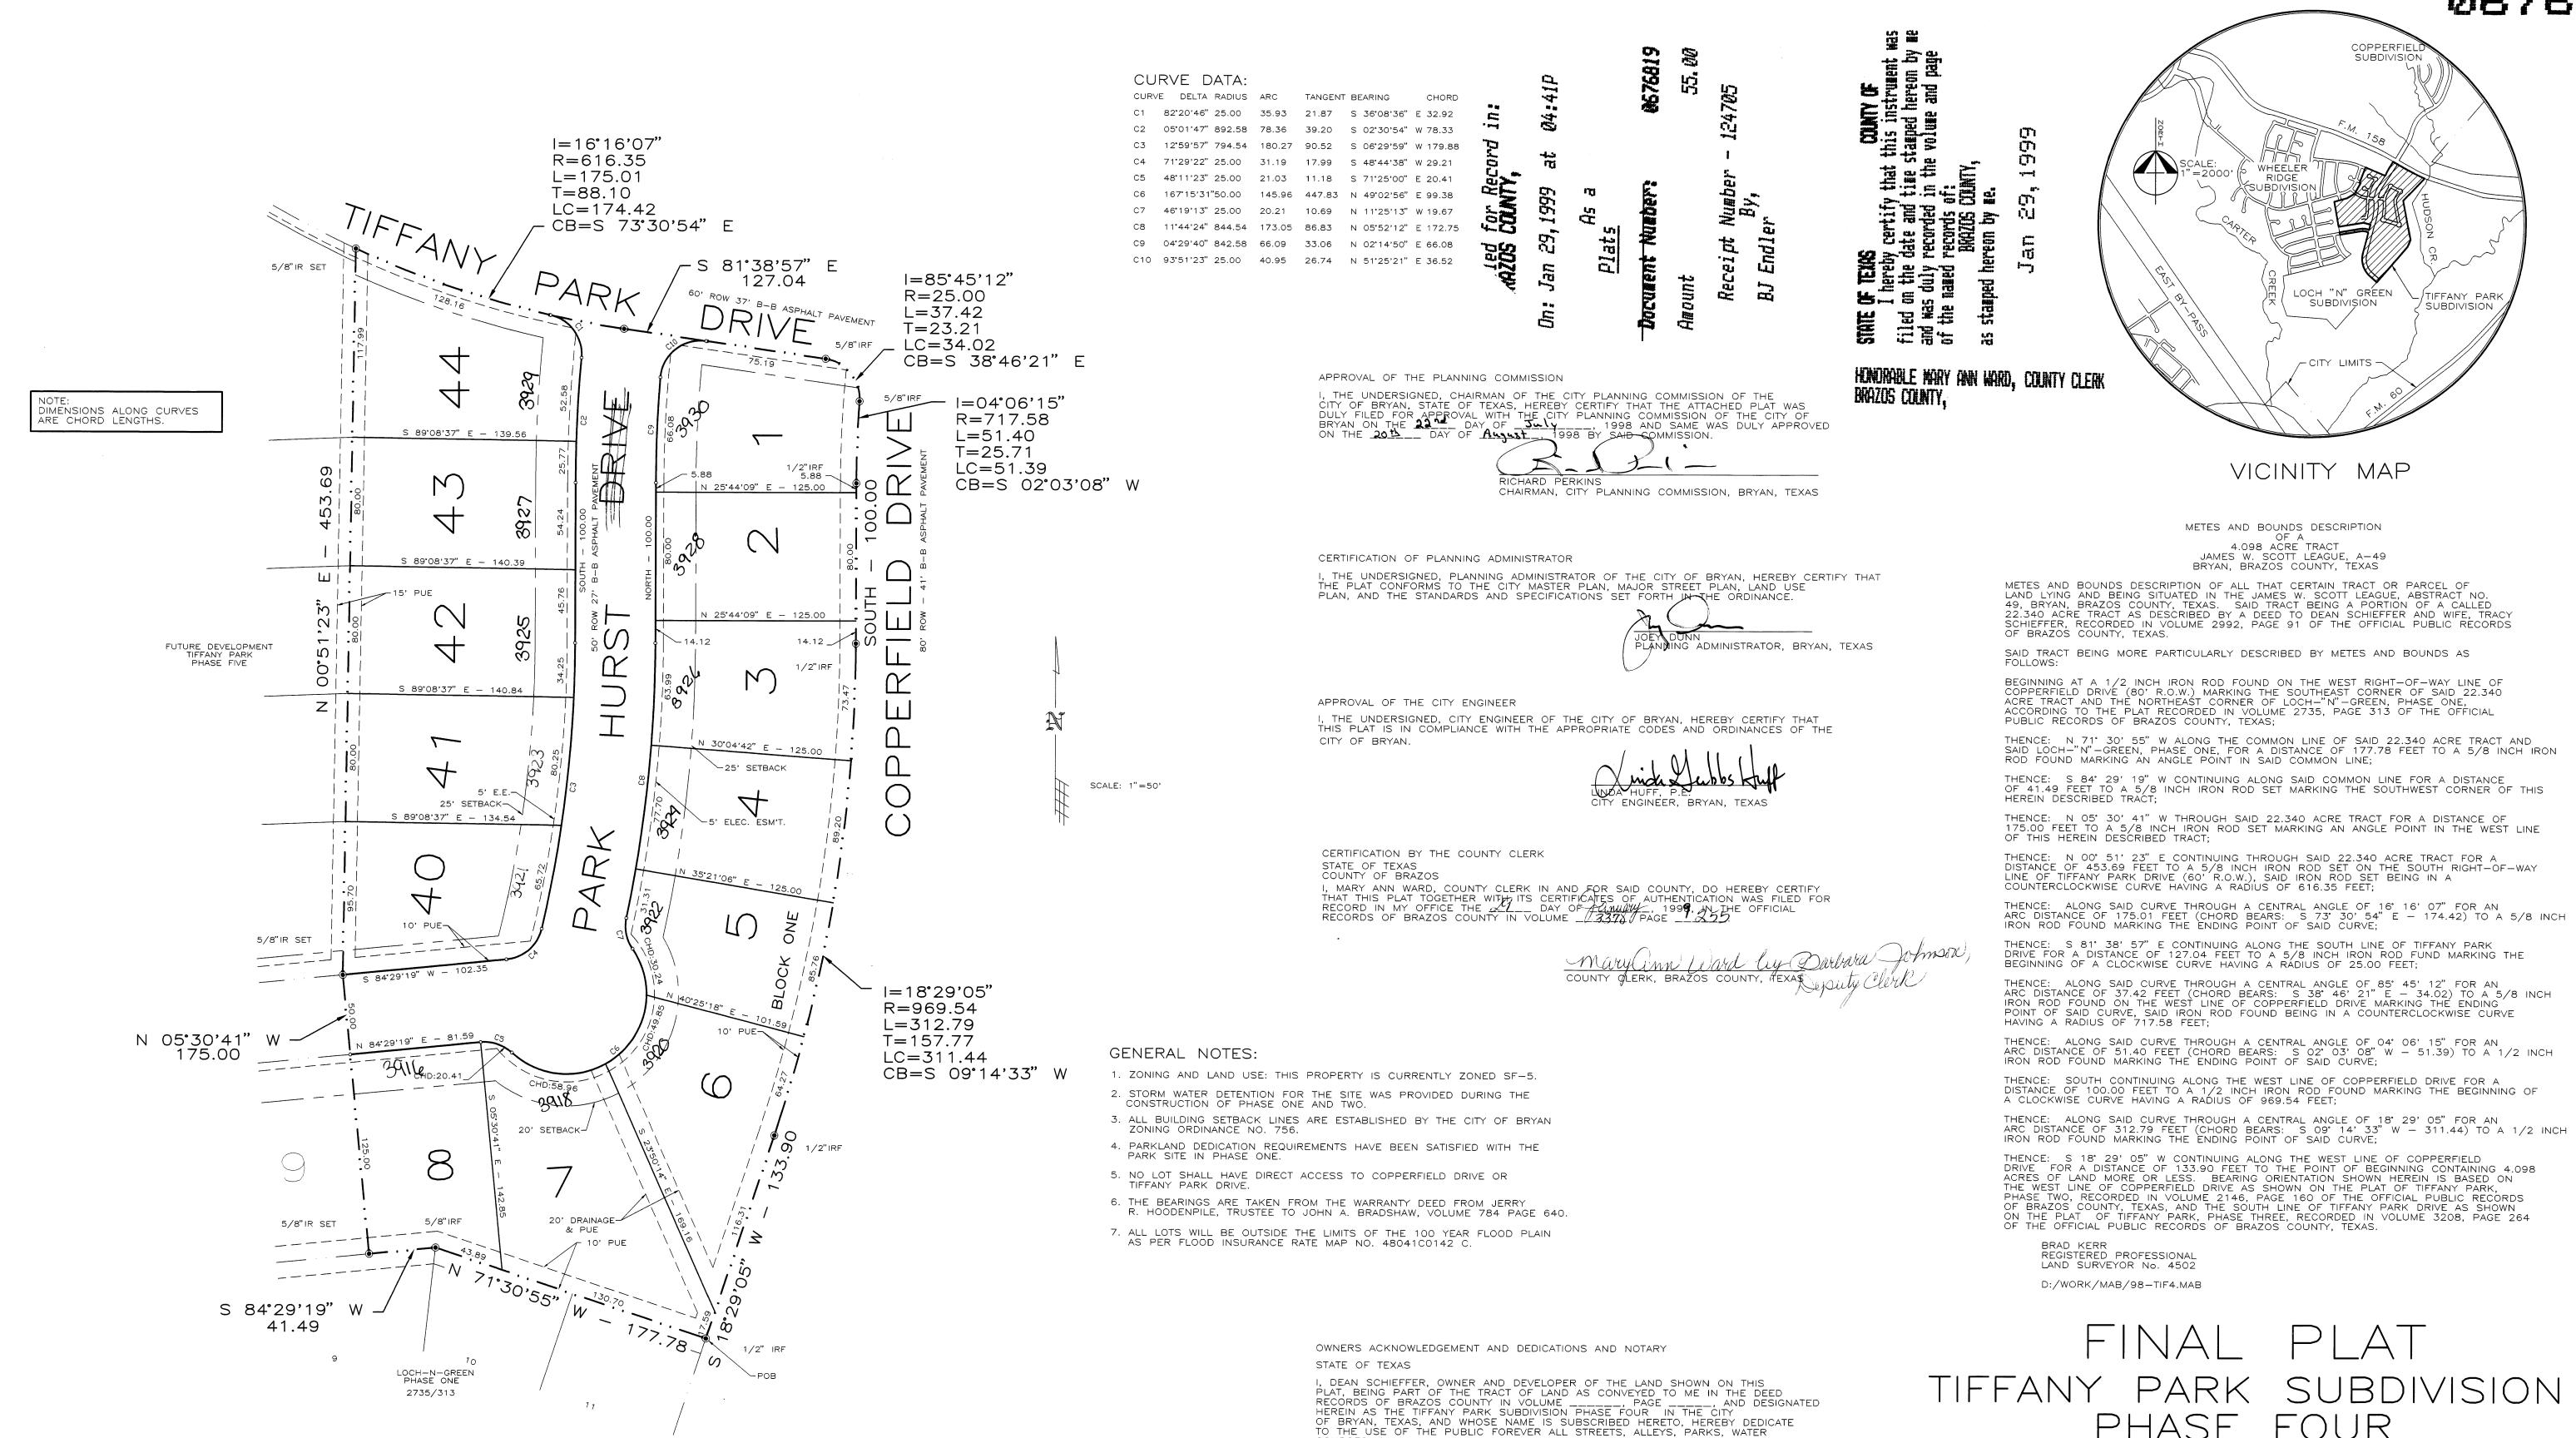

CERTIFICATION BY THE ENGINEER

I, MICHAEL G. HESTER, REGISTERED STATE OF TEXAS, HEREBY CERT

STATE OF TEXAS COUNTY OF BRAZOS

BRAD KERR

4502

BEEN GIVEN THIS PLAT.


CERTIFICATION OF THE SURVEYOR

I, BRAD KERR, REGISTERED PROFESSIONAL LAND SURVEYOR NO. 4502
IN THE STATE OF TEXAS, HEREBY CERTIFY THAT THIS PLAT IS TRUE AND CORRECT
AND WAS PREPARED FROM AN ACTUAL SURVEY OF THE PROPERTY MADE UNDER MY
SUPERVISION ON THE GROUND AND THAT THE METES AND BOUNDS DESCRIBING SAID
SUBDIVISION WILL DESCRIBE A CLOSED GEOMETRIC FORM.

STATE OF TEXAS COUNTY OF BRAZOS OF BRYAN, TEXAS, AND WHOSE NAME IS SUBSCRIBED HERETO, HEREBY DEDICATE TO THE USE OF THE PUBLIC FOREVER ALL STREETS, ALLEYS, PARKS, WATER COURSES, DRAINS, EASEMENTS AND PUBLIC PLACES THEREON SHOWN FOR THE PURPOSE AND CONSIDERATION THEREIN EXPRESSED.

STATE OF TEXAS COUNTY OF BRAZOS

BEFORE ME, THE UNDERSIGNED AUTHORITY, ON THIS DAY PERSONALLY APPEARED DEAN SCHIEFFER, KNOWN TO ME TO BE THE PERSON WHOSE NAME IS SUBSCRIBED TO THE FOREGOING INSTRUMENT, AND ACKNOWLEDGED TO ME THAT HE EXECUTED THE SAME FOR THE PURPOSE AND CONSIDERATION THEREIN STATED.

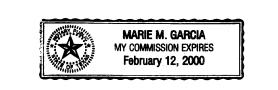

FINAL PLAT TIFFANY PARK SUBDIVISION PHASE FOUR BLOCK ONE, LOTS 1-8& 40-444.098 ACRES W. SCOTT LEAGUE A-49 BRYAN, BRAZOS COUNTY, TEXAS

SCALE: 1"=50'

AUGUST 27, 1998

PREPARED FOR: DEAN SCHIEFFER P.O. BOX 70 KURTEN, TEXAS (409)268 - 8403

PREPARED BY: HESTER ENGINEERING COMPANY 7607 EASTMARK DRIVE, SUITE 253-B COLLEGE STATION, TEXAS 77840 (409) 693-1100