



**PRELIMINARY PLAN**

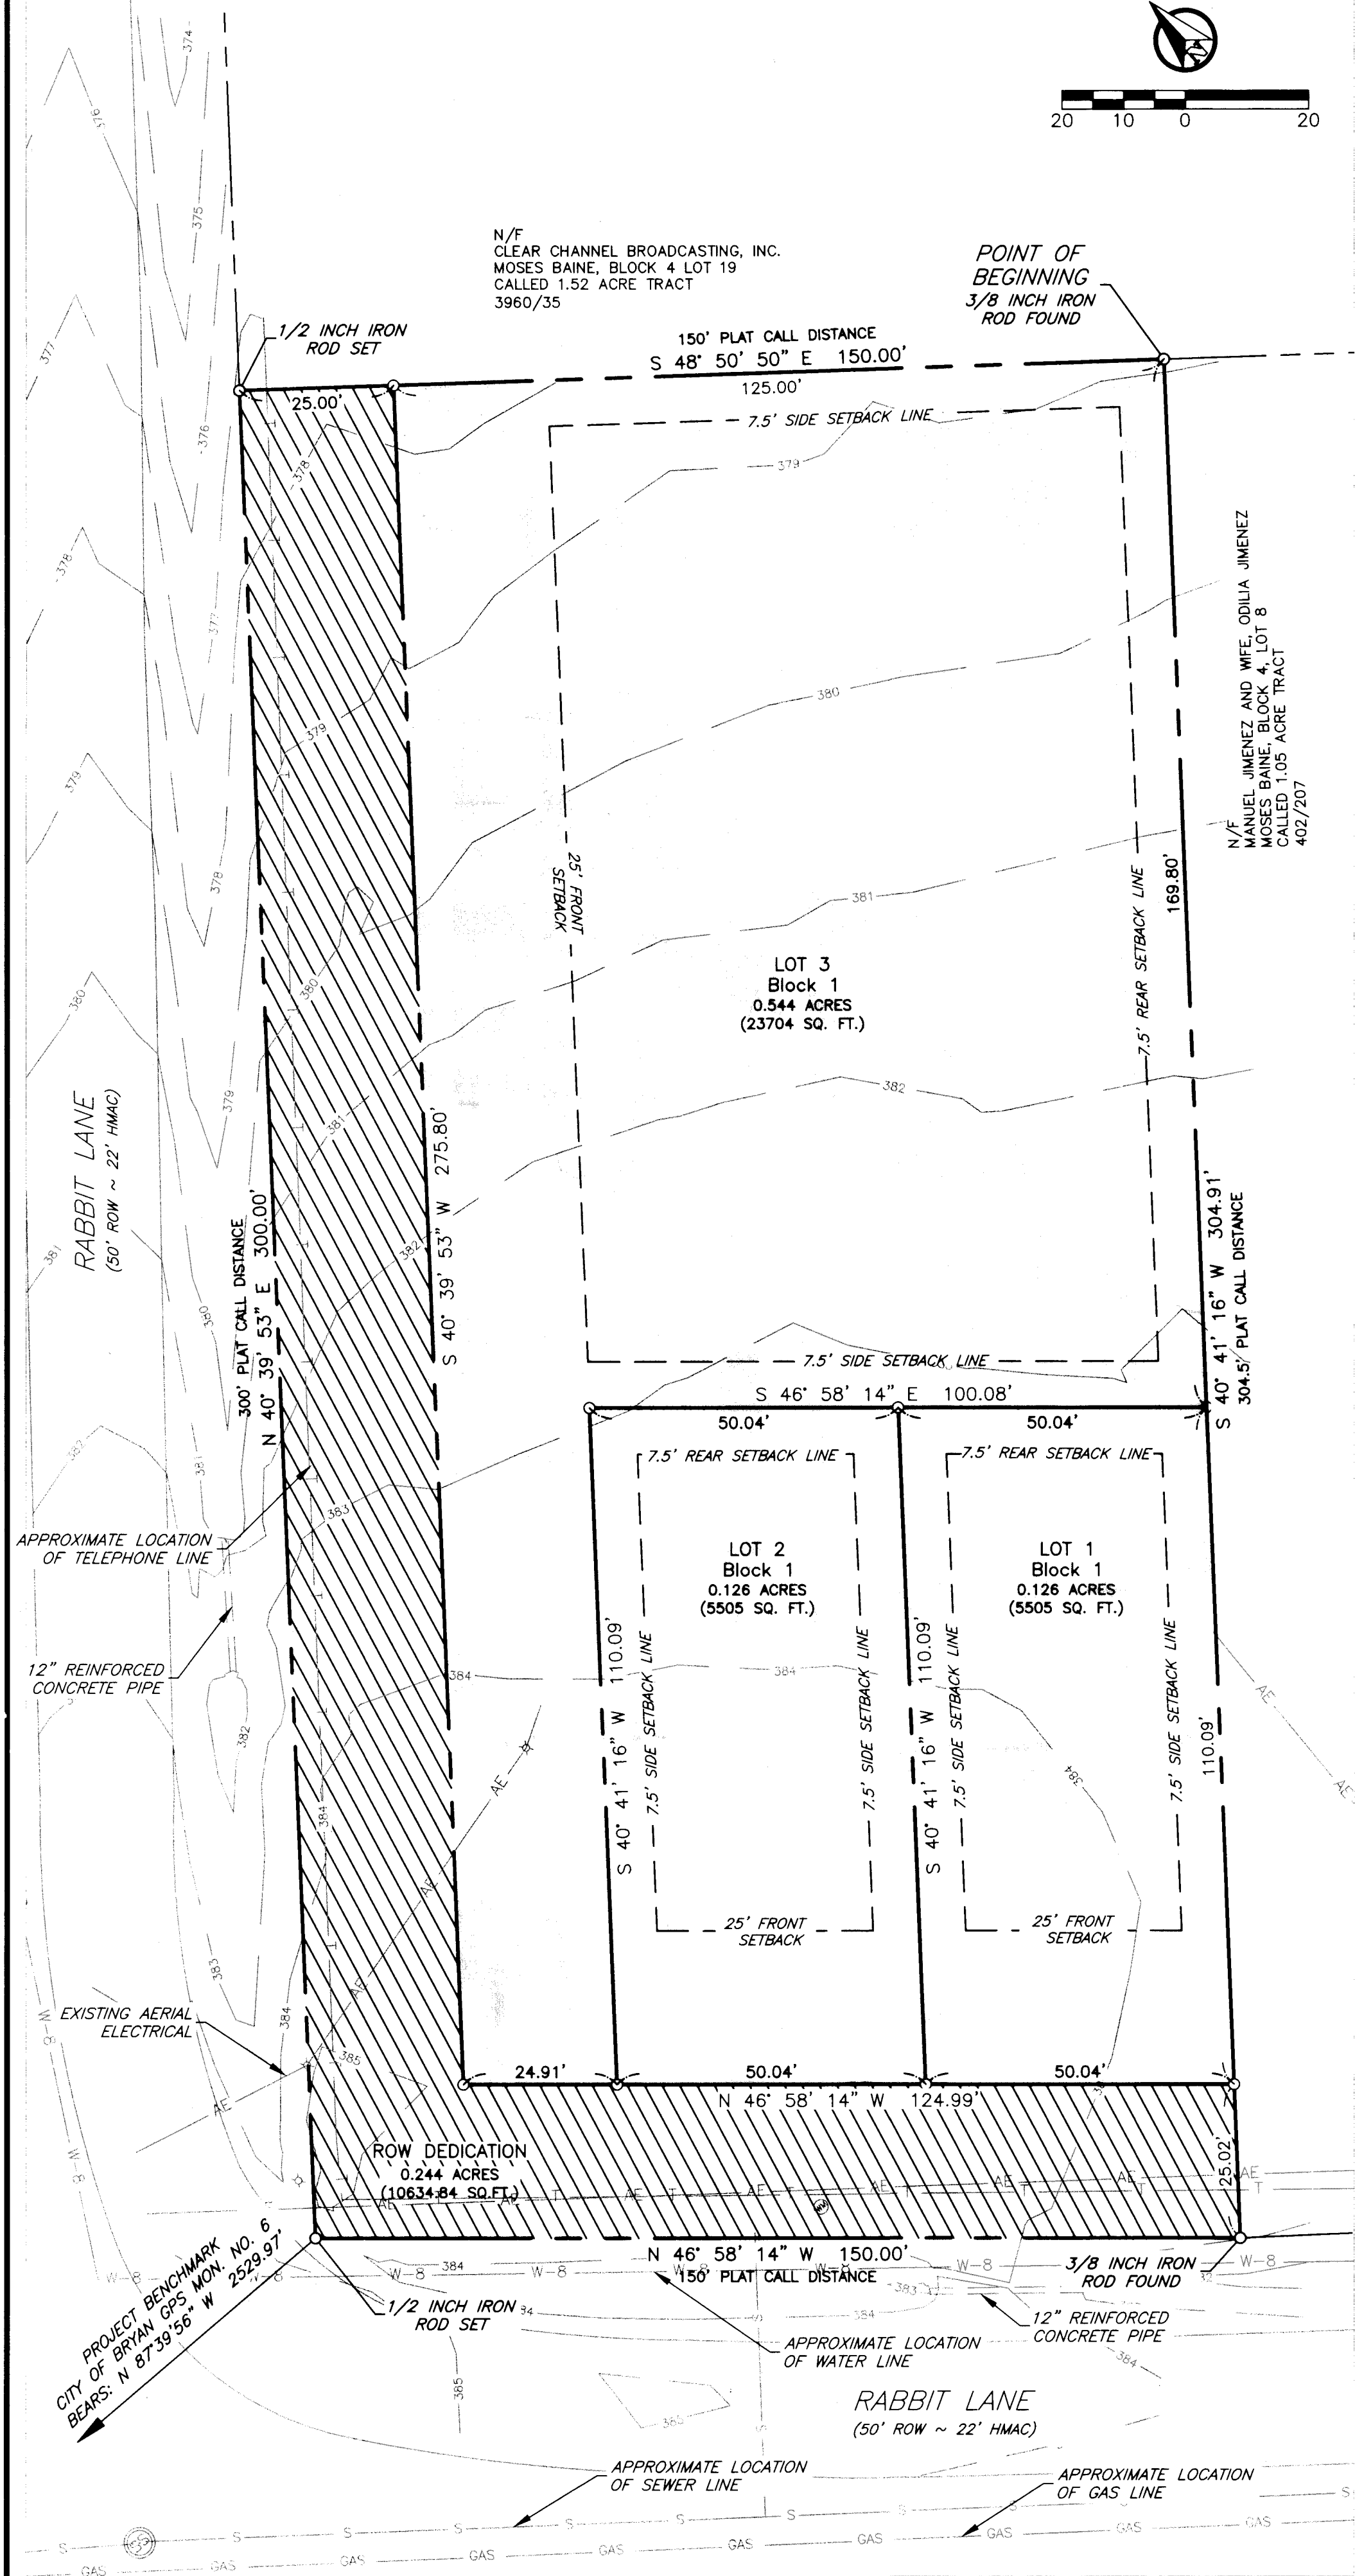

**FINAL PLAT**

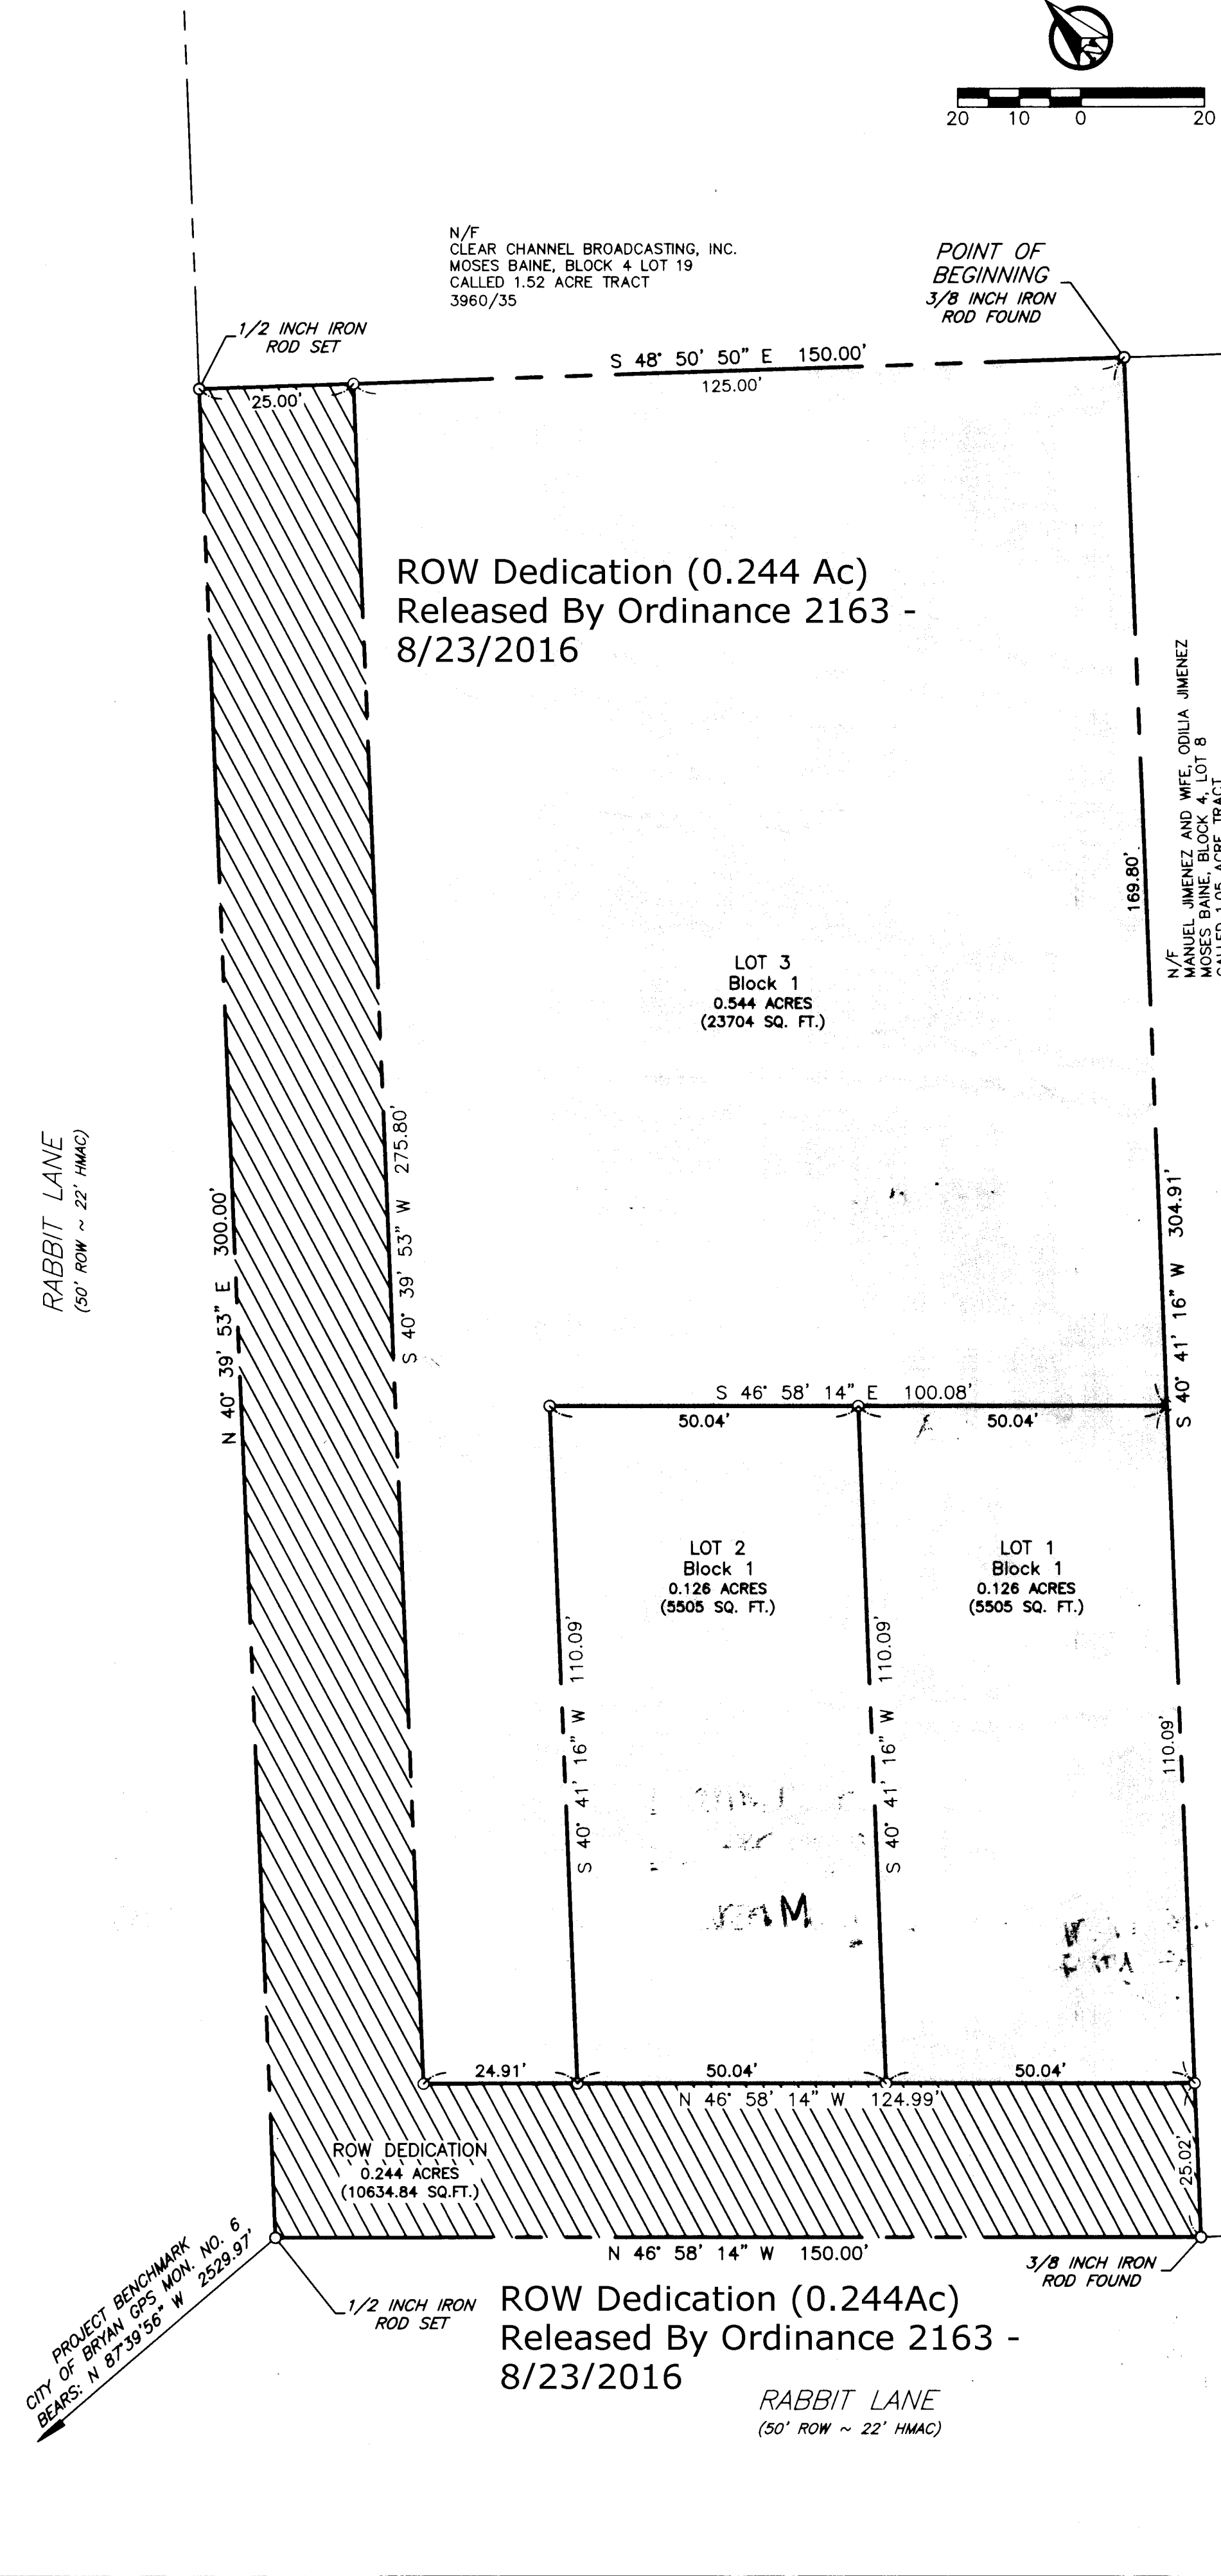

**CERTIFICATE OF OWNERSHIP AND DEDICATION**

STATE OF TEXAS  
 COUNTY OF BRAZOS  
 I, Jimmy D. Ford, owner of the 1.041 acre tract shown on this plat, being the same tract of land as conveyed in the Deeds Records of Brazos County in Volume 12191, Page 085, and designated herein as Block 4, Lot 6 Moses Baine TR-163, in the City of Bryan, Texas and whose name is subscribed hereto dedicate to the use of the public forever all streets, alleys, parks, watercourses, drains, easements and public places hereon shown for the purposes identified.

*Jimmy D. Ford*  
 Jimmy D. Ford, Owner

STATE OF TEXAS  
 COUNTY OF BRAZOS

Before me, the undersigned authority, on this day personally appeared, Jimmy D. Ford, known to me to be the person whose name is subscribed to the foregoing instrument, and acknowledged to me that he executed the same for the purpose stated.  
 Given under my hand and seal on this 10<sup>th</sup> day of November, 2015.

*Magan Hancock*  
 Notary Public, Brazos County, Texas  
 Magan Hancock  
 Notary Public, State of Texas  
 My Commission Expires July 7, 2019

**CERTIFICATE OF SURVEYOR**

STATE OF TEXAS  
 COUNTY OF BRAZOS

I, Brad Kerr, Registered Public Surveyor No. 4502, in the State of Texas, hereby certify that this plat is true and correct and was prepared from an actual survey of the property and that the property markers and monuments were placed under my supervision on the ground.

Brad Kerr, R.P.L.S. No. 4502

**APPROVAL OF THE CITY PLANNER**

I, *Mark Zimmern*, the undersigned, City Planner and/or designated Secretary of the Planning and Zoning Commission of the City of Bryan, hereby certify that this plat is in compliance with the appropriate codes and ordinances of the City of Bryan and was approved on the 10<sup>th</sup> day of December, 2015.

*Mark Zimmern*  
 City Planner  
 Bryan, Texas

**CERTIFICATE OF CITY ENGINEER**

I, *W. Paul Kegan*, the undersigned, City Engineer of the City of Bryan, hereby certify that this plat is in compliance with the appropriate codes and ordinances of the City of Bryan and was approved on the 10<sup>th</sup> day of December, 2015.

*W. Paul Kegan, PE*  
 City Engineer, Bryan, Texas

**APPROVAL OF PLANNING AND ZONING COMMISSION**

I, *A.S. HICKLE*, Chair of the Planning and Zoning Commission of the City of Bryan, State of Texas, hereby certify that the attached plat was duly filed for approval with the Planning and Zoning Commission of the City of Bryan on the 2<sup>nd</sup> day of August, 2015 and same was duly approved on the 18<sup>th</sup> day of October, 2015 by said Commission.

*A.S. Hickle*  
 Chair, Planning & Zoning Commission Bryan, Texas

**CERTIFICATE OF THE COUNTY CLERK**

STATE OF TEXAS  
 COUNTY OF BRAZOS

I, *Karen McQueen*, County Clerk, in and for said county, do hereby certify that this plat together with its certificate of authentication was filed for record in my office the 10<sup>th</sup> day of December, 2015, in the Official Records of Brazos County in Volume 10634.84 Page 01.

*Karen McQueen* by: *Lauren Reistino*  
 County Clerk, Brazos County, Texas Deputy Clerk

METES AND BOUNDS DESCRIPTION  
 OF A  
 1.041 ACRE TRACT  
 MOSES BAINE LEAGUE, A-3  
 BRAZOS COUNTY, TEXAS

METES AND BOUNDS DESCRIPTION OF ALL THAT CERTAIN TRACT OR PARCEL OF LAND LYING AND BEING SITUATED IN THE MOSES BAINE LEAGUE, ABSTRACT NO. 3, BRAZOS COUNTY, TEXAS, SAID TRACT BEING ALL OF A CALLED 1.04 ACRE TRACT OF LAND AS DESCRIBED BY A DEED TO JIMMY D. FORD RECORDED IN VOLUME 12191, PAGE 85 OF THE OFFICIAL PUBLIC RECORDS OF BRAZOS COUNTY, TEXAS.


SAID TRACT BEING MORE PARTICULARLY DESCRIBED BY METES AND BOUNDS AS FOLLOWS:  
 BEGINNING AT A 3/8 INCH IRON ROD FOUND ON THE SOUTHWEST CORNER OF SAID 1.04 ACRE TRACT OF LAND AS DESCRIBED BY A DEED TO CLEAR CHANNEL BROADCASTING, INC. RECORDED IN VOLUME 3960, PAGE 35 OF THE OFFICIAL PUBLIC RECORDS OF BRAZOS COUNTY, TEXAS; SAID IRON ROD FOUND MARKING THE EAST CORNER OF SAID 1.04 ACRE TRACT AND THE NORTH CORNER OF A CALLED 1.05 ACRE TRACT OF LAND AS DESCRIBED BY A DEED TO MANUEL JIMENEZ AND WIFE, ODILIA JIMENEZ RECORDED IN VOLUME 402, PAGE 207 OF THE DEED RECORDS OF BRAZOS COUNTY, TEXAS. FOR REFERENCE, A 1/2 INCH IRON ROD FOUND BEARS: S 48° 50' 50" E FOR A DISTANCE OF 147.92 FEET;

THENCE: S 40° 41' 16" W ALONG THE COMMON LINE OF SAID 1.04 ACRE TRACT AND SAID 1.05 ACRE TRACT FOR A DISTANCE OF 304.91 FEET (DEED CALL: S 44° 30' 00" W - 304.50 FEET, 12191/85)(DEED CALL: S 44° 30' 00" W - 305.00 FEET, 402/207) TO A 3/8 INCH IRON ROD FOUND BENT ON THE NORTHEAST LINE OF RABBIT LANE MARKING THE SOUTH CORNER OF SAID 1.04 ACRE TRACT AND THE WEST CORNER OF SAID 1.05 ACRE TRACT. FOR REFERENCE, A 3/8 INCH IRON ROD FOUND BEARS: S 49° 30' 26" E FOR A DISTANCE OF 147.92 FEET;

THENCE: N 46° 58' 14" W ALONG THE NORTHEAST LINE OF RABBIT LANE FOR A DISTANCE OF 150.00 FEET (DEED CALL: N 43° 17' 00" W - 150.00 FEET, 12191/85) TO A 1/2 INCH IRON ROD SET MARKING THE WEST CORNER OF SAID 1.04 ACRE TRACT. FOR REFERENCE, THE CITY OF BRYAN GPS MONUMENT NO. 6 BEARS: N 87° 39' 58" W FOR A DISTANCE OF 2529.97 FEET;

THENCE: N 40° 39' 53" E ALONG THE SOUTHWEST LINE OF RABBIT LANE FOR A DISTANCE OF 300.00 FEET (DEED CALL: N 44° 29' 00" E - 300.00 FEET, 12191/85) TO A 1/2 INCH IRON ROD SET MARKING THE NORTH CORNER OF SAID 1.04 ACRE TRACT AND THE WEST CORNER OF SAID 1.05 ACRE TRACT. FOR REFERENCE, A 1/2 INCH IRON ROD FOUND MARKING THE NORTH CORNER OF SAID 1.05 ACRE TRACT BEARS: N 40° 46' 05" E FOR A DISTANCE OF 180.59 FEET (DEED CALL: N 45° 28' 53" E - 180.42 FEET, 3960/35);

THENCE: S 48° 50' 50" E ALONG THE COMMON LINE OF SAID 1.04 ACRE TRACT AND SAID 1.05 ACRE TRACT FOR A DISTANCE OF 150.00 FEET (DEED CALL: S 45° 00' 00" E - 150.00 FEET, 12191/85) TO THE POINT OF BEGINNING CONTAINING 1.041 ACRES OF LAND, AS SURVEYED ON THE GROUND DECEMBER, 2014. SEE PLAT PREPARED MARCH, 2015, FOR MORE DESCRIPTIVE INFORMATION. BEARING SYSTEM SHOWN HEREIN IS BASED ON GRID NORTH AS ESTABLISHED FROM GPS OBSERVATION.

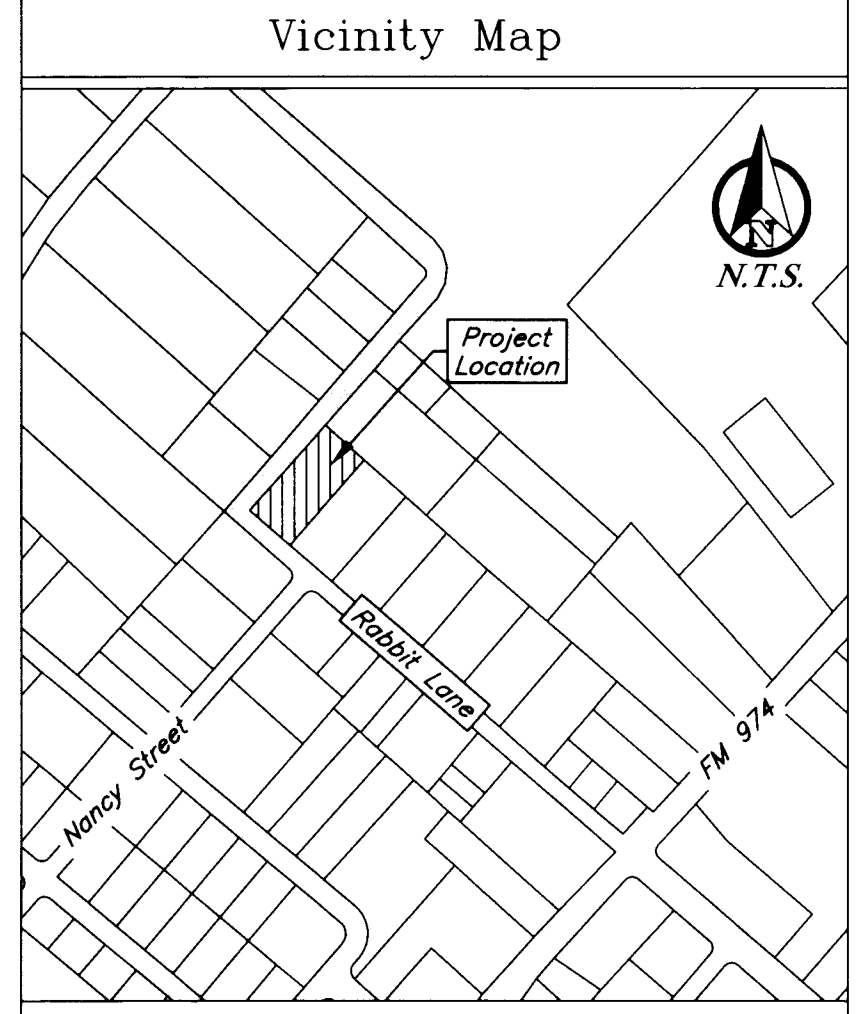

**Legend**

Line Types	Proposed Conditions
—	Existing Conditions
W-8	Water Line (Size Noted)
S-8	Sanitary Sewer (Size Noted)
AE	Aerial Electrical
- - -	Contour
- - -	Easement
- - -	Property Line
⊕	Power Pole
⊗	Sewer Manhole

- General Notes:**
- Bearing system shown hereon is based on Grid North as established from G.P.S. observation.
  - This property is zoned MU-1, Mixed Used Residential.
  - Iron rods will be set at all angle points and lot corners, unless stated otherwise.
  - This lot is not within the 100-YR floodplain according to the DFIRM for Brazos County, Texas and Incorporated areas, Map No. 48041C0205F, effective April 2, 2014.
  - Building setback lines to be in accordance with the City of Bryan Site Development Ordinance for the MU-1 Zoning District.

Doc Bk Vol Pg  
 01250855 OR 13082 84

STATE OF TEXAS COUNTY OF BRAZOS  
 I hereby certify that this instrument was filed on the date and time stamped hereon by me and was duly recorded in the volume and page of the Official Public Records of:

BRAZOS COUNTY As a  
 STATE OF TEXAS COUNTY OF BRAZOS Plats  
 as stamped hereon by me. Document Number: 01250855  
 Dec 14 2015 Amount 73.00  
 Receipt Number - 562795  
 Karen McQueen, Brazos County Clerk Deputy  
 BRAZOS COUNTY Lauren Reistino

**PRELIMINARY PLAN & FINAL PLAT**

*Trail's End*  
 1.041 Acres  
 Moses Baine A-3, TR-163  
 Bryan, Brazos County, Texas  
 October 2015

Owner:  
 Jimmy D. Ford  
 5833 Wilcox Lane  
 Bryan, TX 77808

Engineer:  
 J4 Engineering  
 PO Box 5192  
 Bryan, TX 77805  
 979-739-0567  
 TBPE F-9951

Surveyor:  
 Kerr Surveying, LLC  
 409 N. Texas Ave.  
 Bryan, TX 77803  
 979-268-3195