

SYMBOL & LINE LEGEND

- ⊙ POWER POLE
- ⊕ LIGHT POLE
- GUY WIRE ANCHOR
- GAS PIPELINE RISER
- WATER VALVE
- WATER METER
- DCV DOUBLE CHECK VALVE
- EV ELECTRIC VALVE
- BV BALL VALVE
- ET ELECTRICAL TRANSFORMER
- GM GAS METER
- MH MANHOLE
- C.O. CLEANOUT
- FH FIRE HYDRANT
- TP TELEPHONE PEDESTAL
- AI AREA INLET
- JB JUNCTION BOX
- — BUILDING SETBACK LINE
- — PROPERTY LINE
- — EASEMENT LINE
- P.U.E. PUBLIC UTILITY EASEMENT

**ORIGINAL & EXIST.
CONDITIONS PLAT
SHEET 1 OF 2**


SURVEYED BY: KERR SURVEYING, LLC
505 CHURCH STREET, P.O. BOX 269
COLLEGE STATION, TEXAS 77841
PHONE (979) 268-3195

**REPLAT
OF
UTILITY FLEET SALES
SUBDIVISION**

LOT 1 & 2, BLOCK ONE
VOLUME 8299, PAGE 247
CREATING
LOT 1R-1, BLOCK ONE & 2R-1 thru 2R-4, BLOCK ONE
W.S. MARTIN SURVEY, A-35
BRYAN, BRAZOS COUNTY, TEXAS
SURVEYED: MAY, 2008

CLIENT INFORMATION
UTILITY FLEET SALES
c/o GEORGE McMAHON
2801 N. EARL RUDDER FREEWAY
BRYAN, TX 77803
OFF: (979) 778-0700
FAX: (979) 778-5381

REVISIONS:
DRAWN BY: R.A.M.
CHECKED BY: BRAD KERR
FIELD BOOK: N/A | PAGES: N/A
RME CONSULTING ENGINEERS
CLIENT NO. PROJECT NO.
216 - 0349

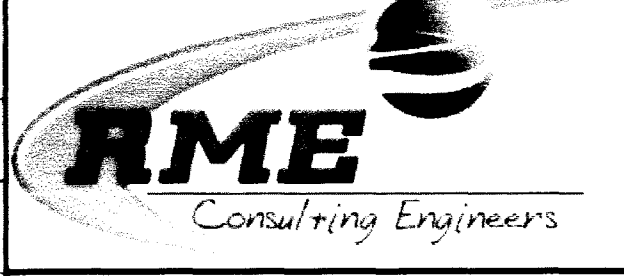

1391 SEAMIST LANE ~77845~
POST OFFICE BOX 9253
COLLEGE STATION, TEXAS 77842
EMAIL: civil@mengineer.com
OFFICE - (979) 690-0329
FAX - (979) 690-0329

NOW OR FORMERLY
**NEATHERLIN COMMERCIAL
GROUP, INC.**
(VOLUME 2215, PAGE 258)
REMAINDER OF
CALLED 121.72 ACRE TRACT

LOT 2, BLOCK ONE
33.001 ACRES
F.F. MIN. = 303.50'

LOT 2, BLOCK ONE
33.001 ACRES
F.F. MIN. = 303.50'

CURVE DATA:
A=1192.24'
R=2915.04'
D=23°26'01"
CHD=1183.95'
CHD BEAR=N69°44'27"W

LINE TABLE


LINE	BEARING	DISTANCE	LINE	BEARING	DISTANCE
L1	N 20°35'10" E	32.66'	L20	N 40°16'17" E	51.01'
L2	N 01°58'00" W	117.03'	L21	N 53°57'38" E	104.97'
L3	N 30°54'13" E	112.41'	L22	N 73°50'46" E	43.73'
L4	N 30°37'42" E	95.63'	L23	N 77°49'46" E	66.53'
L5	N 37°42'56" E	103.79'	L24	S 51°26'34" W	17.50'
L6	N 25°59'53" E	46.52'	L25	N 51°26'34" W	2.50'
L7	N 63°56'24" E	41.18'	L26	S 38°33'26" W	96.79'
L8	N 63°12'59" E	81.34'	L27	N 51°26'34" W	15.00'
L9	N 72°11'06" E	63.66'	L28	N 38°33'26" E	9.50'
L10	N 51°34'31" E	53.69'	L29	N 51°26'34" W	42.50'
L11	N 15°33'31" E	17.52'	L30	S 38°33'26" W	72.22'
L12	N 43°48'18" W	45.27'	L31	N 51°26'34" W	42.53'
L13	N 77°43'32" W	54.76'	L32	N 51°26'34" W	23.00'
L14	N 67°15'23" W	53.96'	L33	N 38°33'26" E	15.00'
L15	N 21°51'31" W	71.59'	L34	S 51°26'34" E	22.97'
L16	N 11°43'15" W	82.81'	L35	S 38°18'03" W	44.71'
L17	N 16°02'22" E	171.14'	L36	S 38°33'26" W	6.87'
L18	N 06°46'04" E	71.86'	L37	N 51°26'34" W	60.00'
L19	N 28°36'04" E	122.45'			

CURVE TABLE

CURVE	RADIUS	DELTA	ARC	BEARING	(CHORD)
C1	46.43'	48°07'50"	39.00'	S 63°28'51" W	37.87'
C2	25.00'	50°06'13"	21.86'	S 63°36'32" W	21.17'
C3	230.00'	2°59'56"	12.04'	S 81°16'6" W	12.04'
C4	170.00'	314°18"	94.32'	S 22°39'47" W	93.11'

P.O.B.
GPS MONUMENT NO. 3
ELEVATION = 316.91' (NGVD 29)
BEARS: N 59° 50' 16" E 1227.93'

NOW OR FORMERLY
M.D. WHEELER, LTD.
(VOLUME 323, PAGE 799)
REMAINDER OF CALLED 36.136 ACRE TRACT

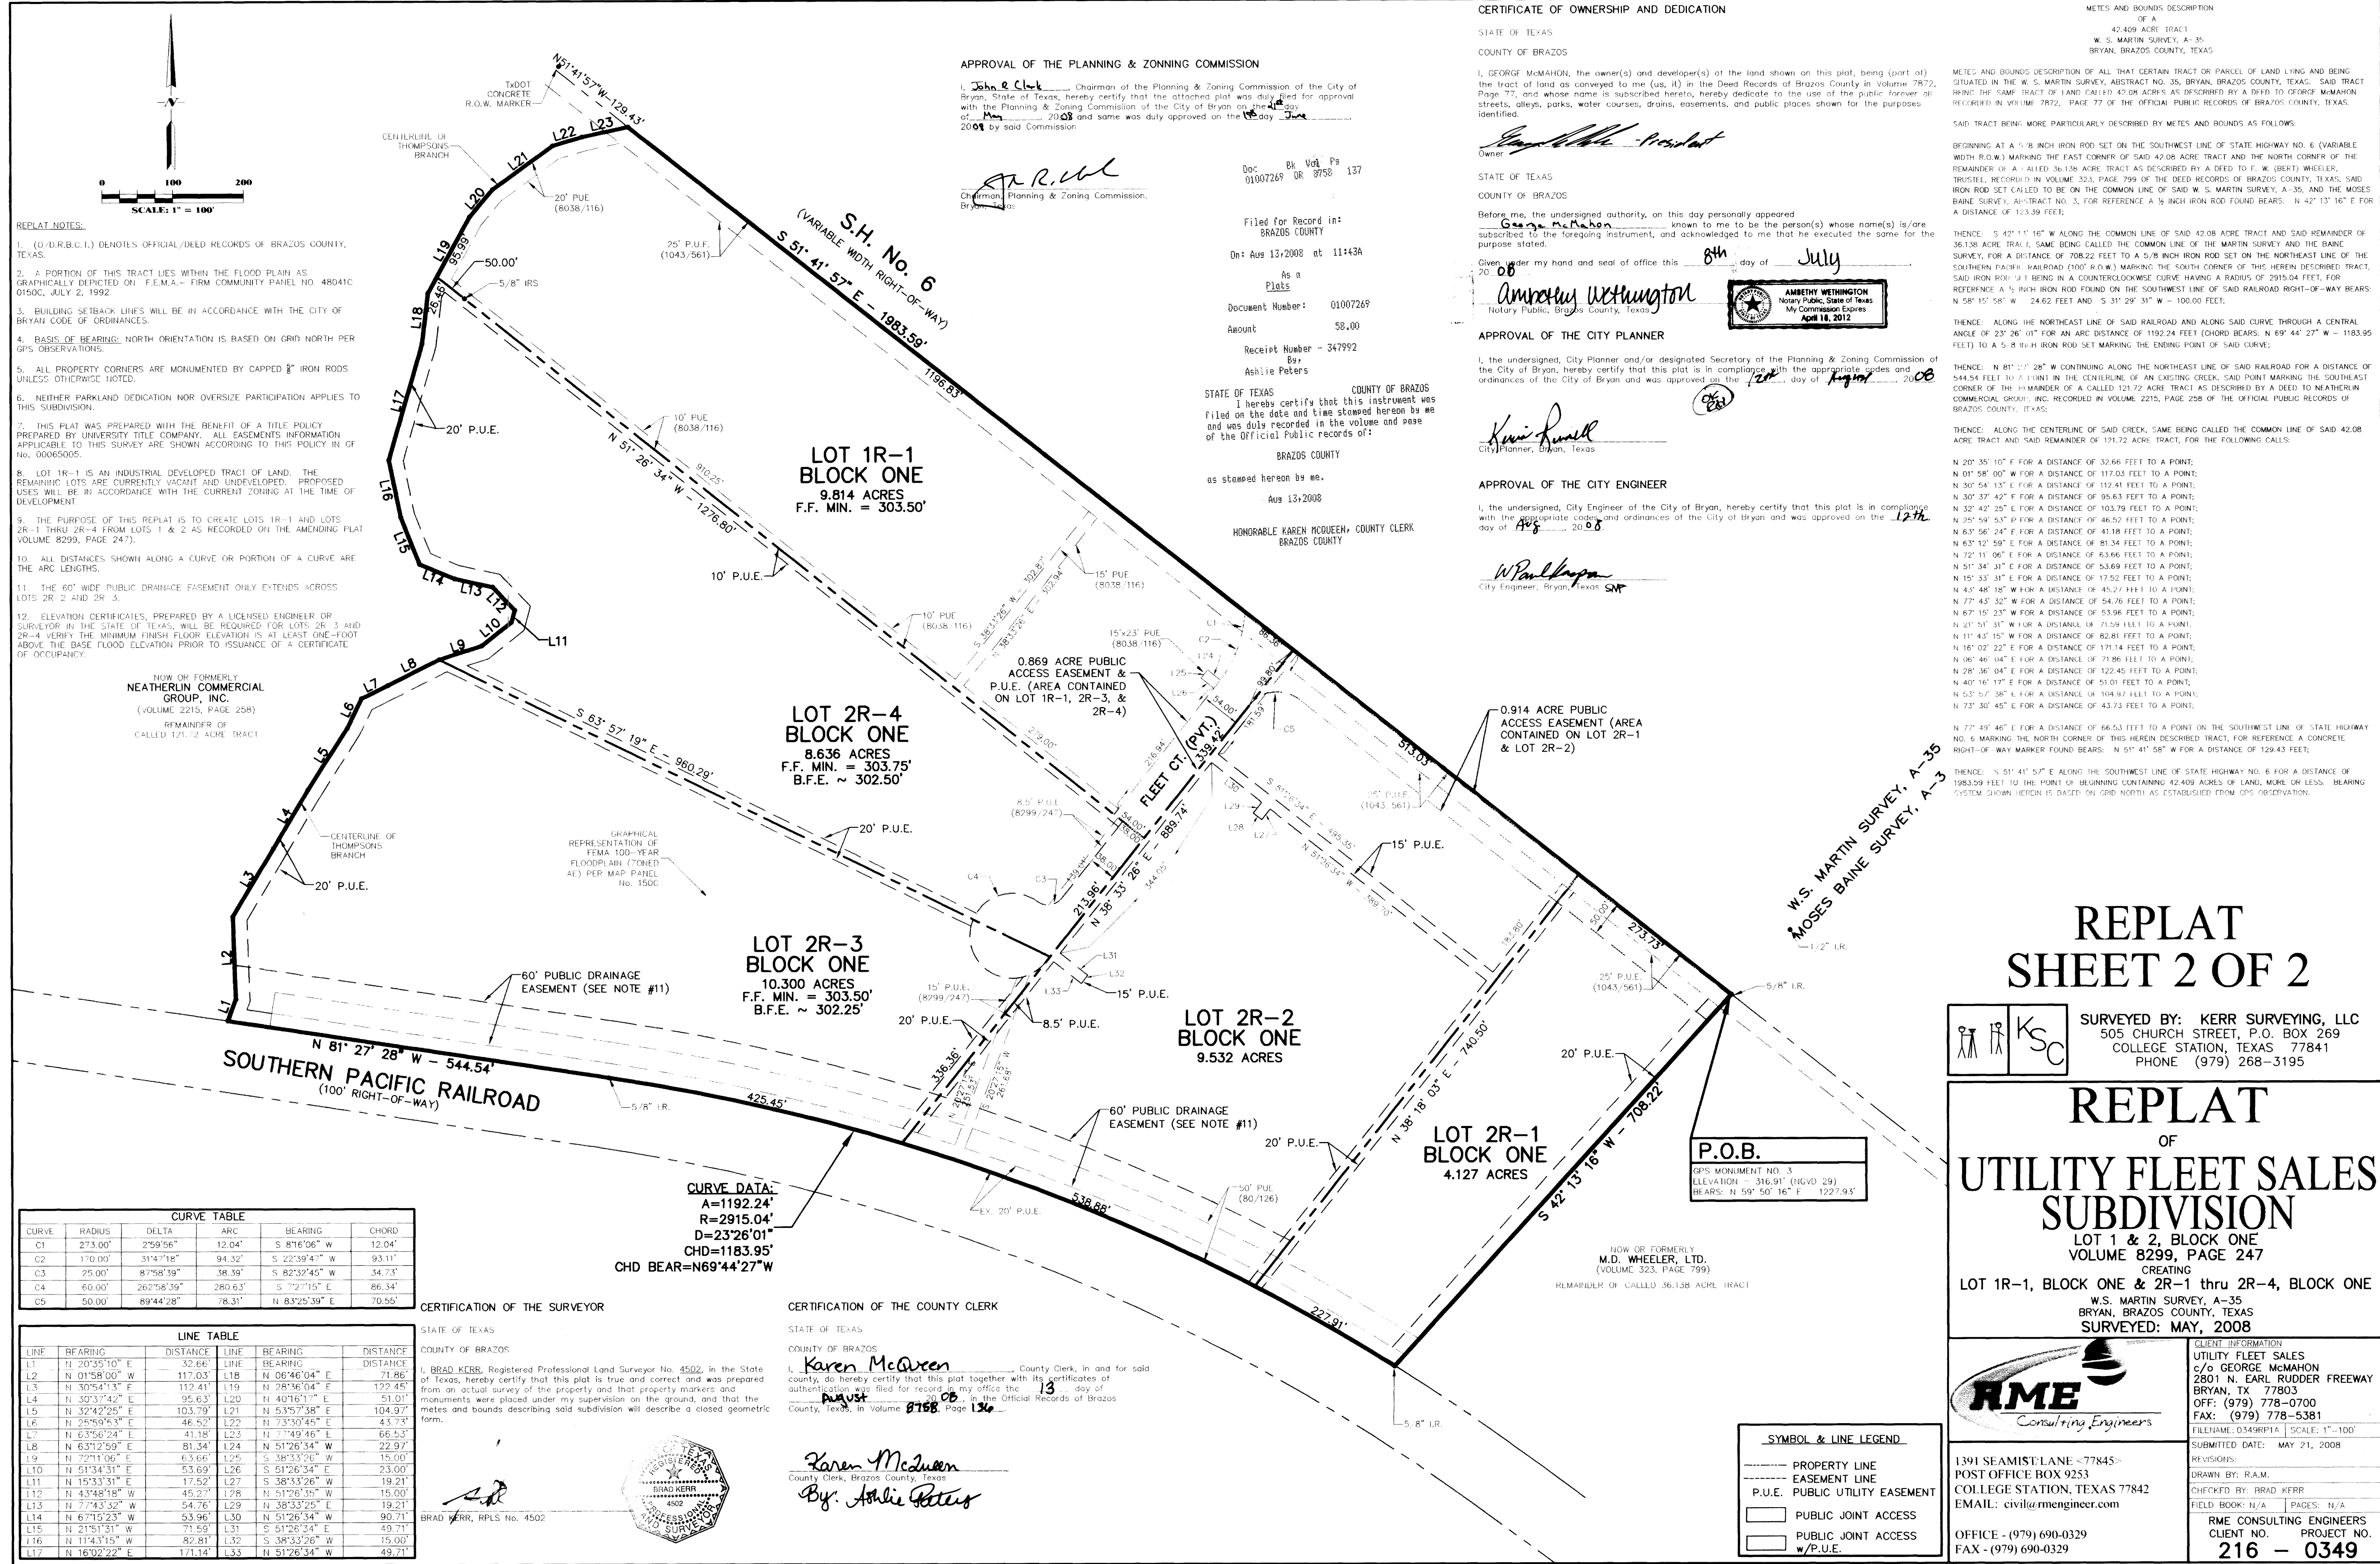

- REPLAT NOTES:**
- (O.D.R.B.C.L.) DENOTES OFFICIAL/DEED RECORDS OF BRAZOS COUNTY, TEXAS.
 - A PORTION OF THIS TRACT LIES WITHIN THE FLOOD PLAIN AS GRAPHICALLY DEPICTED ON F.E.M.A.- FIRM COMMUNITY PLAN NO. 48041C 0150C, JULY 2, 1992.
 - BUILDING SETBACK LINES WILL BE IN ACCORDANCE WITH THE CITY OF BRYAN CODE OF ORDINANCES.
 - BASIS OF BEARING: NORTH ORIENTATION IS BASED ON GRID NORTH PER GPS OBSERVATIONS.
 - ALL PROPERTY CORNERS ARE MONUMENTED BY CAPPED 8" IRON RODS UNLESS OTHERWISE NOTED.
 - NEITHER PARKLAND DEDICATION NOR OVERSIZE PARTICIPATION APPLIES TO THIS SUBDIVISION.
 - THIS PLAT WAS PREPARED WITH THE BENEFIT OF A TITLE POLICY PREPARED BY UNIVERSITY TITLE COMPANY. ALL EASEMENTS INFORMATION APPLICABLE TO THIS SURVEY ARE SHOWN ACCORDING TO THIS POLICY IN CF No. 00065005.
 - LOT 1R-1 IS AN INDUSTRIAL DEVELOPED TRACT OF LAND. THE REMAINING LOTS ARE CURRENTLY VACANT AND UNDEVELOPED. PROPOSED USES WILL BE IN ACCORDANCE WITH THE CURRENT ZONING AT THE TIME OF DEVELOPMENT.
 - THE PURPOSE OF THIS REPLAT IS TO CREATE LOTS 1R-1 AND LOTS 2R-1 THRU 2R-4 FROM LOTS 1 & 2 AS RECORDED ON THE AMENDING PLAT VOLUME 8299, PAGE 247).
 - ALL DISTANCES SHOWN ALONG A CURVE OR PORTION OF A CURVE ARE THE ARC LENGTHS.
 - THE 60' WIDE PUBLIC DRAINAGE EASEMENT ONLY EXTENDS ACROSS LOTS 2R-2 AND 2R-3.
 - ELEVATION CERTIFICATES, PREPARED BY A LICENSED ENGINEER OR SURVEYOR IN THE STATE OF TEXAS, WILL BE REQUIRED FOR LOTS 2R-3 AND 2R-4. VERIFY THE MINIMUM FINISH FLOOR ELEVATION IS AT LEAST ONE-FOOT ABOVE THE BASE FLOOD ELEVATION PRIOR TO ISSUANCE OF A CERTIFICATE OF OCCUPANCY.

CURVE TABLE

CURVE	RADIUS	DELTA	ARC	BEARING	CHORD
C1	273.00'	2°59'56"	12.04'	S 81°16'06" W	12.04'
C2	170.00'	31°47'16"	94.32'	S 22°39'47" W	93.11'
C3	25.00'	87°58'39"	38.39'	S 82°32'45" W	34.73'
C4	60.00'	262°58'39"	280.63'	S 72°17'15" E	86.34'
C5	50.00'	89°44'28"	78.31'	N 83°25'39" E	70.55'

LINE TABLE

LINE	BEARING	DISTANCE	LINE	BEARING	DISTANCE
L1	N 20°35'10" E	32.66'	L18	N 06°46'04" E	71.86'
L2	N 01°58'00" W	117.03'	L19	N 28°36'04" E	122.45'
L3	N 30°54'13" E	112.41'	L20	N 40°16'17" E	51.01'
L4	N 30°37'42" E	95.63'	L21	N 53°57'38" E	104.97'
L5	N 32°42'25" E	103.79'	L22	N 73°50'45" E	43.73'
L6	N 24°59'53" E	46.52'	L23	N 77°49'46" E	66.53'
L7	N 63°56'24" E	41.18'	L24	N 51°26'34" W	22.97'
L8	N 63°12'59" E	81.34'	L25	S 38°33'26" W	15.00'
L9	N 72°11'06" E	63.66'	L26	S 51°26'34" W	23.00'
L10	N 51°34'31" E	53.69'	L27	S 38°33'26" W	19.21'
L11	N 15°53'31" E	17.52'	L28	N 51°26'34" W	15.00'
L12	N 43°48'18" W	45.27'	L29	N 38°33'26" E	19.21'
L13	N 77°43'32" W	54.76'	L30	N 51°26'34" W	90.71'
L14	N 67°15'23" W	53.96'	L31	S 51°26'34" E	49.71'
L15	N 21°51'31" W	71.59'	L32	S 38°33'26" W	15.00'
L16	N 11°43'15" W	82.81'	L33	N 51°26'34" W	49.71'
L17	N 16°02'22" E	171.14'			

CERTIFICATION OF THE SURVEYOR

STATE OF TEXAS
 COUNTY OF BRAZOS

I, **BRAD KERR**, Registered Professional Land Surveyor No. 4502, in the State of Texas, hereby certify that this plat is true and correct and was prepared from an actual survey of the property and that property markers and monuments were placed under my supervision on the ground, and that the metes and bounds describing said subdivision will describe a closed geometric form.

Brad Kerr
 BRAD KERR, RPLS No. 4502

CERTIFICATION OF THE COUNTY CLERK

STATE OF TEXAS
 COUNTY OF BRAZOS

I, **Karen McQueen**, County Clerk, in and for said county, do hereby certify that this plat together with its certificates of authentication were filed for records in my office the **18** day of **August**, 20**08**, in the Official Records of Brazos County, Texas, in Volume **8168**, Page **136**.

Karen McQueen
 Karen McQueen
 County Clerk, Brazos County, Texas

APPROVAL OF THE PLANNING & ZONING COMMISSION

I, **John R. Clark**, Chairman of the Planning & Zoning Commission of the City of Bryan, State of Texas, hereby certify that the attached plat was duly filed for approval with the Planning & Zoning Commission of the City of Bryan on the **18** day of **August**, 20**08** and same was duly approved on the **18** day of **August**, 20**08** by said Commission.

John R. Clark
 Chairman, Planning & Zoning Commission, Bryan, Texas

000000 Bk Vol Pg 01007269 DR 8758 137

Filed for Record in: BRAZOS COUNTY
 On: Aug 13 2008 at 11:43A

As a Plat
 Document Number: 01007269
 Amount: 58.00
 Receipt Number: 347992
 By: Ashlie Peters

STATE OF TEXAS COUNTY OF BRAZOS
 I hereby certify that this instrument was filed on the date and time stamped herein by me and was duly recorded in the volume and page of the Official Public records of:
 BRAZOS COUNTY
 as stamped herein by me.
 Aug 13 2008

HONORABLE KAREN MCQUEEN, COUNTY CLERK
 BRAZOS COUNTY

CERTIFICATE OF OWNERSHIP AND DEDICATION

STATE OF TEXAS
 COUNTY OF BRAZOS

I, **George McMahon**, the owner(s) and developer(s) of the land shown on this plat, being (part of) the tract of land as conveyed to me (us, it) in the Deed Records of Brazos County in Volume 7872, Page 77, and whose name is subscribed hereto, hereby dedicate to the use of the public forever all streets, alleys, parks, water courses, drains, easements, and public places shown for the purposes identified.

George McMahon
 Owner

STATE OF TEXAS
 COUNTY OF BRAZOS

Before me, the undersigned authority, on this day personally appeared **George McMahon**, known to me to be the person(s) whose name(s) is/are subscribed to the foregoing instrument, and acknowledged to me that he executed the same for the purpose stated.

Given under my hand and seal of office this **8th** day of **July**, 20**08**.

Ambethy Wehington
 Ambethy Wehington
 Notary Public, Brazos County, Texas

APPROVAL OF THE CITY PLANNER

I, the undersigned, City Planner and/or designated Secretary of the Planning & Zoning Commission of the City of Bryan, hereby certify that this plat is in compliance with the appropriate codes and ordinances of the City of Bryan and was approved on the **18** day of **August**, 20**08**.

Karin Powell
 Karin Powell
 City Planner, Bryan, Texas

APPROVAL OF THE CITY ENGINEER

I, the undersigned, City Engineer of the City of Bryan, hereby certify that this plat is in compliance with the appropriate codes and ordinances of the City of Bryan and was approved on the **18** day of **August**, 20**08**.

W Paul Koppa
 W Paul Koppa
 City Engineer, Bryan, Texas

METES AND BOUNDS DESCRIPTION

OF A
 42.409 ACRE TRACT
 W. S. MARTIN SURVEY, A-35
 BRYAN, BRAZOS COUNTY, TEXAS

METES AND BOUNDS DESCRIPTION OF ALL THAT CERTAIN TRACT OR PARCEL OF LAND LYING AND BEING SITUATED IN THE W. S. MARTIN SURVEY, ABSTRACT NO. 35, BRYAN, BRAZOS COUNTY, TEXAS. SAID TRACT BEING THE SAME TRACT OF LAND CALLED 47.04 ACRES AS DESCRIBED BY A DEED TO GEORGE McMAHON RECORDED IN VOLUME 7872, PAGE 77 OF THE OFFICIAL PUBLIC RECORDS OF BRAZOS COUNTY, TEXAS.

SAID TRACT BEING MORE PARTICULARLY DESCRIBED BY METES AND BOUNDS AS FOLLOWS:

BEGINNING AT A 5/8 INCH IRON ROD SET ON THE SOUTHWEST LINE OF STATE HIGHWAY NO. 6 (VARIABLE WIDTH R.O.W.) MARKING THE EAST CORNER OF SAID 42.08 ACRE TRACT AND THE NORTH CORNER OF THE REMAINDER OF A CALLED 36.136 ACRE TRACT AS DESCRIBED BY A DEED TO E. W. (BERT) WHEELER, TRUSTEE, RECORDED IN VOLUME 323, PAGE 799 OF THE DEED RECORDS OF BRAZOS COUNTY, TEXAS; SAID IRON ROD SET CALLED TO BE ON THE COMMON LINE OF SAID W. S. MARTIN SURVEY, A-35, AND THE MOSES BAINE SURVEY, ABSTRACT NO. 3, FOR REFERENCE A 3/4 INCH IRON ROD FOUND BEARS: N 42° 13' 16" E FOR A DISTANCE OF 123.39 FEET;

THENCE: S 42° 13' 16" W ALONG THE COMMON LINE OF SAID 42.08 ACRE TRACT AND SAID REMAINDER OF 36.136 ACRE TRACT, SAME BEING CALLED THE COMMON LINE OF THE MARTIN SURVEY AND THE BAINC SURVEY, FOR A DISTANCE OF 708.22 FEET TO A 5/8 INCH IRON ROD SET ON THE NORTHEAST LINE OF THE SOUTHERN PACIFIC RAILROAD (100' R.O.W.) MARKING THE SOUTH CORNER OF THIS HEREIN DESCRIBED TRACT, SAID IRON ROD SET BEING IN A COUNTERCLOCKWISE CURVE HAVING A RADIUS OF 2915.04 FEET, FOR REFERENCE A 3/4 INCH IRON ROD FOUND ON THE SOUTHWEST LINE OF SAID RAILROAD RIGHT-OF-WAY BEARS: N 58° 15' 58" W - 24.62 FEET AND S 31° 29' 31" W - 100.00 FEET;

THENCE: ALONG THE NORTHEAST LINE OF SAID RAILROAD AND ALONG SAID CURVE THROUGH A CENTRAL ANGLE OF 23° 26' 01" FOR AN ARC DISTANCE OF 1192.24 FEET (CHORD BEARS: N 69° 44' 27" W - 1183.95 FEET) TO A 5/8 INCH IRON ROD SET MARKING THE ENDING POINT OF SAID CURVE;

THENCE: N 81° 27' 28" W CONTINUING ALONG THE NORTHEAST LINE OF SAID RAILROAD FOR A DISTANCE OF 544.54 FEET TO A POINT IN THE CENTERLINE OF AN EXISTING CREEK, SAID POINT MARKING THE SOUTHWEST CORNER OF THE REMAINDER OF A CALLED 121.72 ACRE TRACT AS DESCRIBED BY A DEED TO NEATHERLIN COMMERCIAL GROUP, INC. RECORDED IN VOLUME 2215, PAGE 258 OF THE OFFICIAL PUBLIC RECORDS OF BRAZOS COUNTY, TEXAS;

THENCE: ALONG THE CENTERLINE OF SAID CREEK, SAME BEING CALLED THE COMMON LINE OF SAID 42.08 ACRE TRACT AND SAID REMAINDER OF 121.72 ACRE TRACT, FOR THE FOLLOWING CALLS:

N 20° 35' 10" E FOR A DISTANCE OF 32.66 FEET TO A POINT;
 N 01° 58' 00" W FOR A DISTANCE OF 117.03 FEET TO A POINT;
 N 30° 37' 42" E FOR A DISTANCE OF 95.63 FEET TO A POINT;
 N 32° 42' 25" E FOR A DISTANCE OF 103.79 FEET TO A POINT;
 N 24° 59' 53" E FOR A DISTANCE OF 46.52 FEET TO A POINT;
 N 63° 56' 24" E FOR A DISTANCE OF 41.18 FEET TO A POINT;
 N 63° 12' 59" E FOR A DISTANCE OF 81.34 FEET TO A POINT;
 N 72° 11' 06" E FOR A DISTANCE OF 63.66 FEET TO A POINT;
 N 51° 34' 31" E FOR A DISTANCE OF 53.69 FEET TO A POINT;
 N 15° 53' 31" E FOR A DISTANCE OF 17.52 FEET TO A POINT;
 N 43° 48' 18" W FOR A DISTANCE OF 45.27 FEET TO A POINT;
 N 77° 43' 32" W FOR A DISTANCE OF 54.76 FEET TO A POINT;
 N 67° 15' 23" W FOR A DISTANCE OF 53.96 FEET TO A POINT;
 N 21° 51' 31" W FOR A DISTANCE OF 71.59 FEET TO A POINT;
 N 11° 43' 15" W FOR A DISTANCE OF 82.81 FEET TO A POINT;
 N 16° 02' 22" E FOR A DISTANCE OF 171.14 FEET TO A POINT;
 N 06° 46' 04" E FOR A DISTANCE OF 71.86 FEET TO A POINT;
 N 28° 36' 04" E FOR A DISTANCE OF 122.45 FEET TO A POINT;
 N 40° 16' 17" E FOR A DISTANCE OF 51.01 FEET TO A POINT;
 N 53° 57' 38" E FOR A DISTANCE OF 104.97 FEET TO A POINT;
 N 73° 50' 45" E FOR A DISTANCE OF 43.73 FEET TO A POINT;
 N 77° 49' 46" E FOR A DISTANCE OF 66.53 FEET TO A POINT ON THE SOUTHWEST LINE OF STATE HIGHWAY NO. 6 MARKING THE NORTH CORNER OF THIS HEREIN DESCRIBED TRACT, FOR REFERENCE A CONCRETE RIGHT-OF-WAY MARKER FOUND BEARS: N 51° 41' 57" W FOR A DISTANCE OF 129.43 FEET;

THENCE: S 51° 41' 57" E ALONG THE SOUTHWEST LINE OF STATE HIGHWAY NO. 6 FOR A DISTANCE OF 1983.59 FEET TO THE POINT OF BEGINNING CONTAINING 42.409 ACRES OF LAND, MORE OR LESS. BEARING SYSTEM SHOWN HEREIN IS BASED ON GRID NORTH AS ESTABLISHED FROM GPS OBSERVATION.

REPLAT SHEET 2 OF 2

SURVEYED BY: **KERR SURVEYING, LLC**
 505 CHURCH STREET, P.O. BOX 269
 COLLEGE STATION, TEXAS 77841
 PHONE (979) 268-3195

REPLAT OF UTILITY FLEET SALES SUBDIVISION
 LOT 1 & 2, BLOCK ONE
 VOLUME 8299, PAGE 247
 CREATING
 LOT 1R-1, BLOCK ONE & 2R-1 thru 2R-4, BLOCK ONE
 W.S. MARTIN SURVEY, A-35
 BRYAN, BRAZOS COUNTY, TEXAS
 SURVEYED: MAY, 2008

RME Consulting Engineers

1391 SEAMIST LANE - 77845-
 POST OFFICE BOX 9253
 COLLEGE STATION, TEXAS 77842
 EMAIL: civil@mcengineering.com

CLIENT INFORMATION
 UTILITY FLEET SALES
 c/o GEORGE McMAHON
 2801 N. EARL RUDDER FREEWAY
 BRYAN, TX 77803
 OFF: (979) 778-0700
 FAX: (979) 778-5381

FILE NAME: 0349RPLA | SCALE: 1"=100'
 SUBMITTED DATE: MAY 21, 2008

REVISIONS:
 DRAWN BY: R.A.M.
 CHECKED BY: BRAD KERR
 FIELD BOOK: N/A | PAGES: N/A

RME CONSULTING ENGINEERS
 CLIENT NO. PROJECT NO.
 216 - 0349

SYMBOL & LINE LEGEND

	PROPERTY LINE
	EASEMENT LINE
	P.U.E. PUBLIC UTILITY EASEMENT
	PUBLIC JOINT ACCESS
	PUBLIC JOINT ACCESS w/P.U.E.