






# FINAL PLAT VILLAWEST SECTION 2

SHEET 2 OF 2

OWNER: THE BRAVER CORPORATION INC.  
SUBDIVIDER: THE BRAVER CORPORATION INC.  
ENGINEER: RAMIRO A. GALINDO

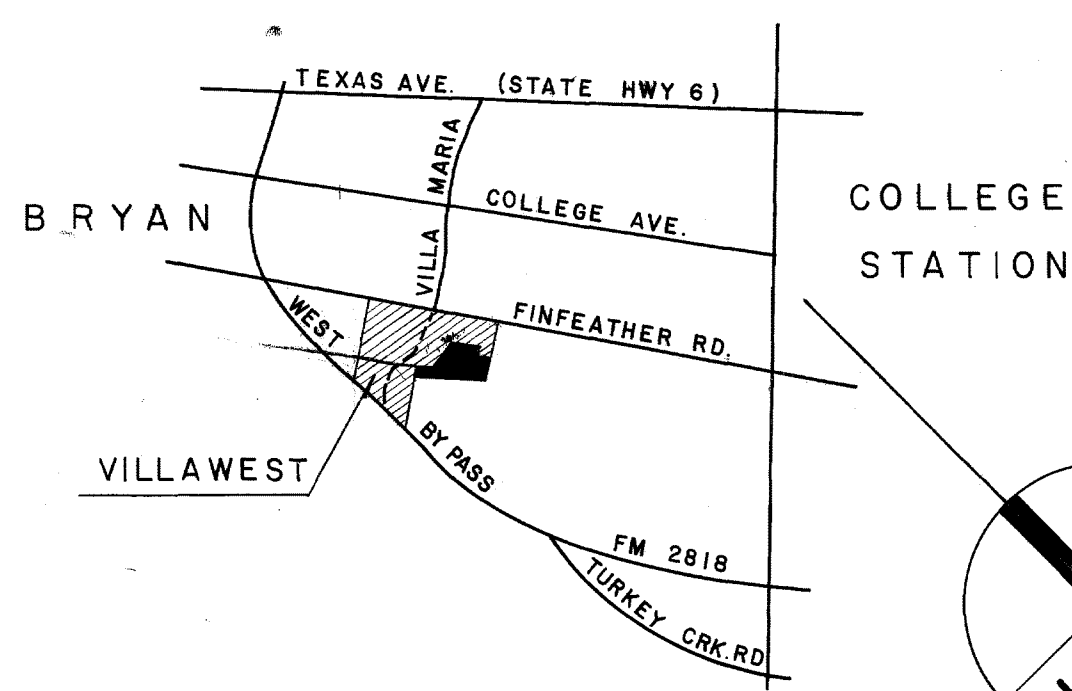


DEC. 6, 1977  
Scale: 1" = 50'  
Area of subdivision: 24.27 AC.



FILED  
At 3:30 clock P.M.  
FEB 22 1978  
FRANK IORSKIE  
County Clerk, Bexar County, Bryan, Texas  
139807

VILLA WEST SECT. I  
SUBDIVISION VOL. 370 - PAG. 846

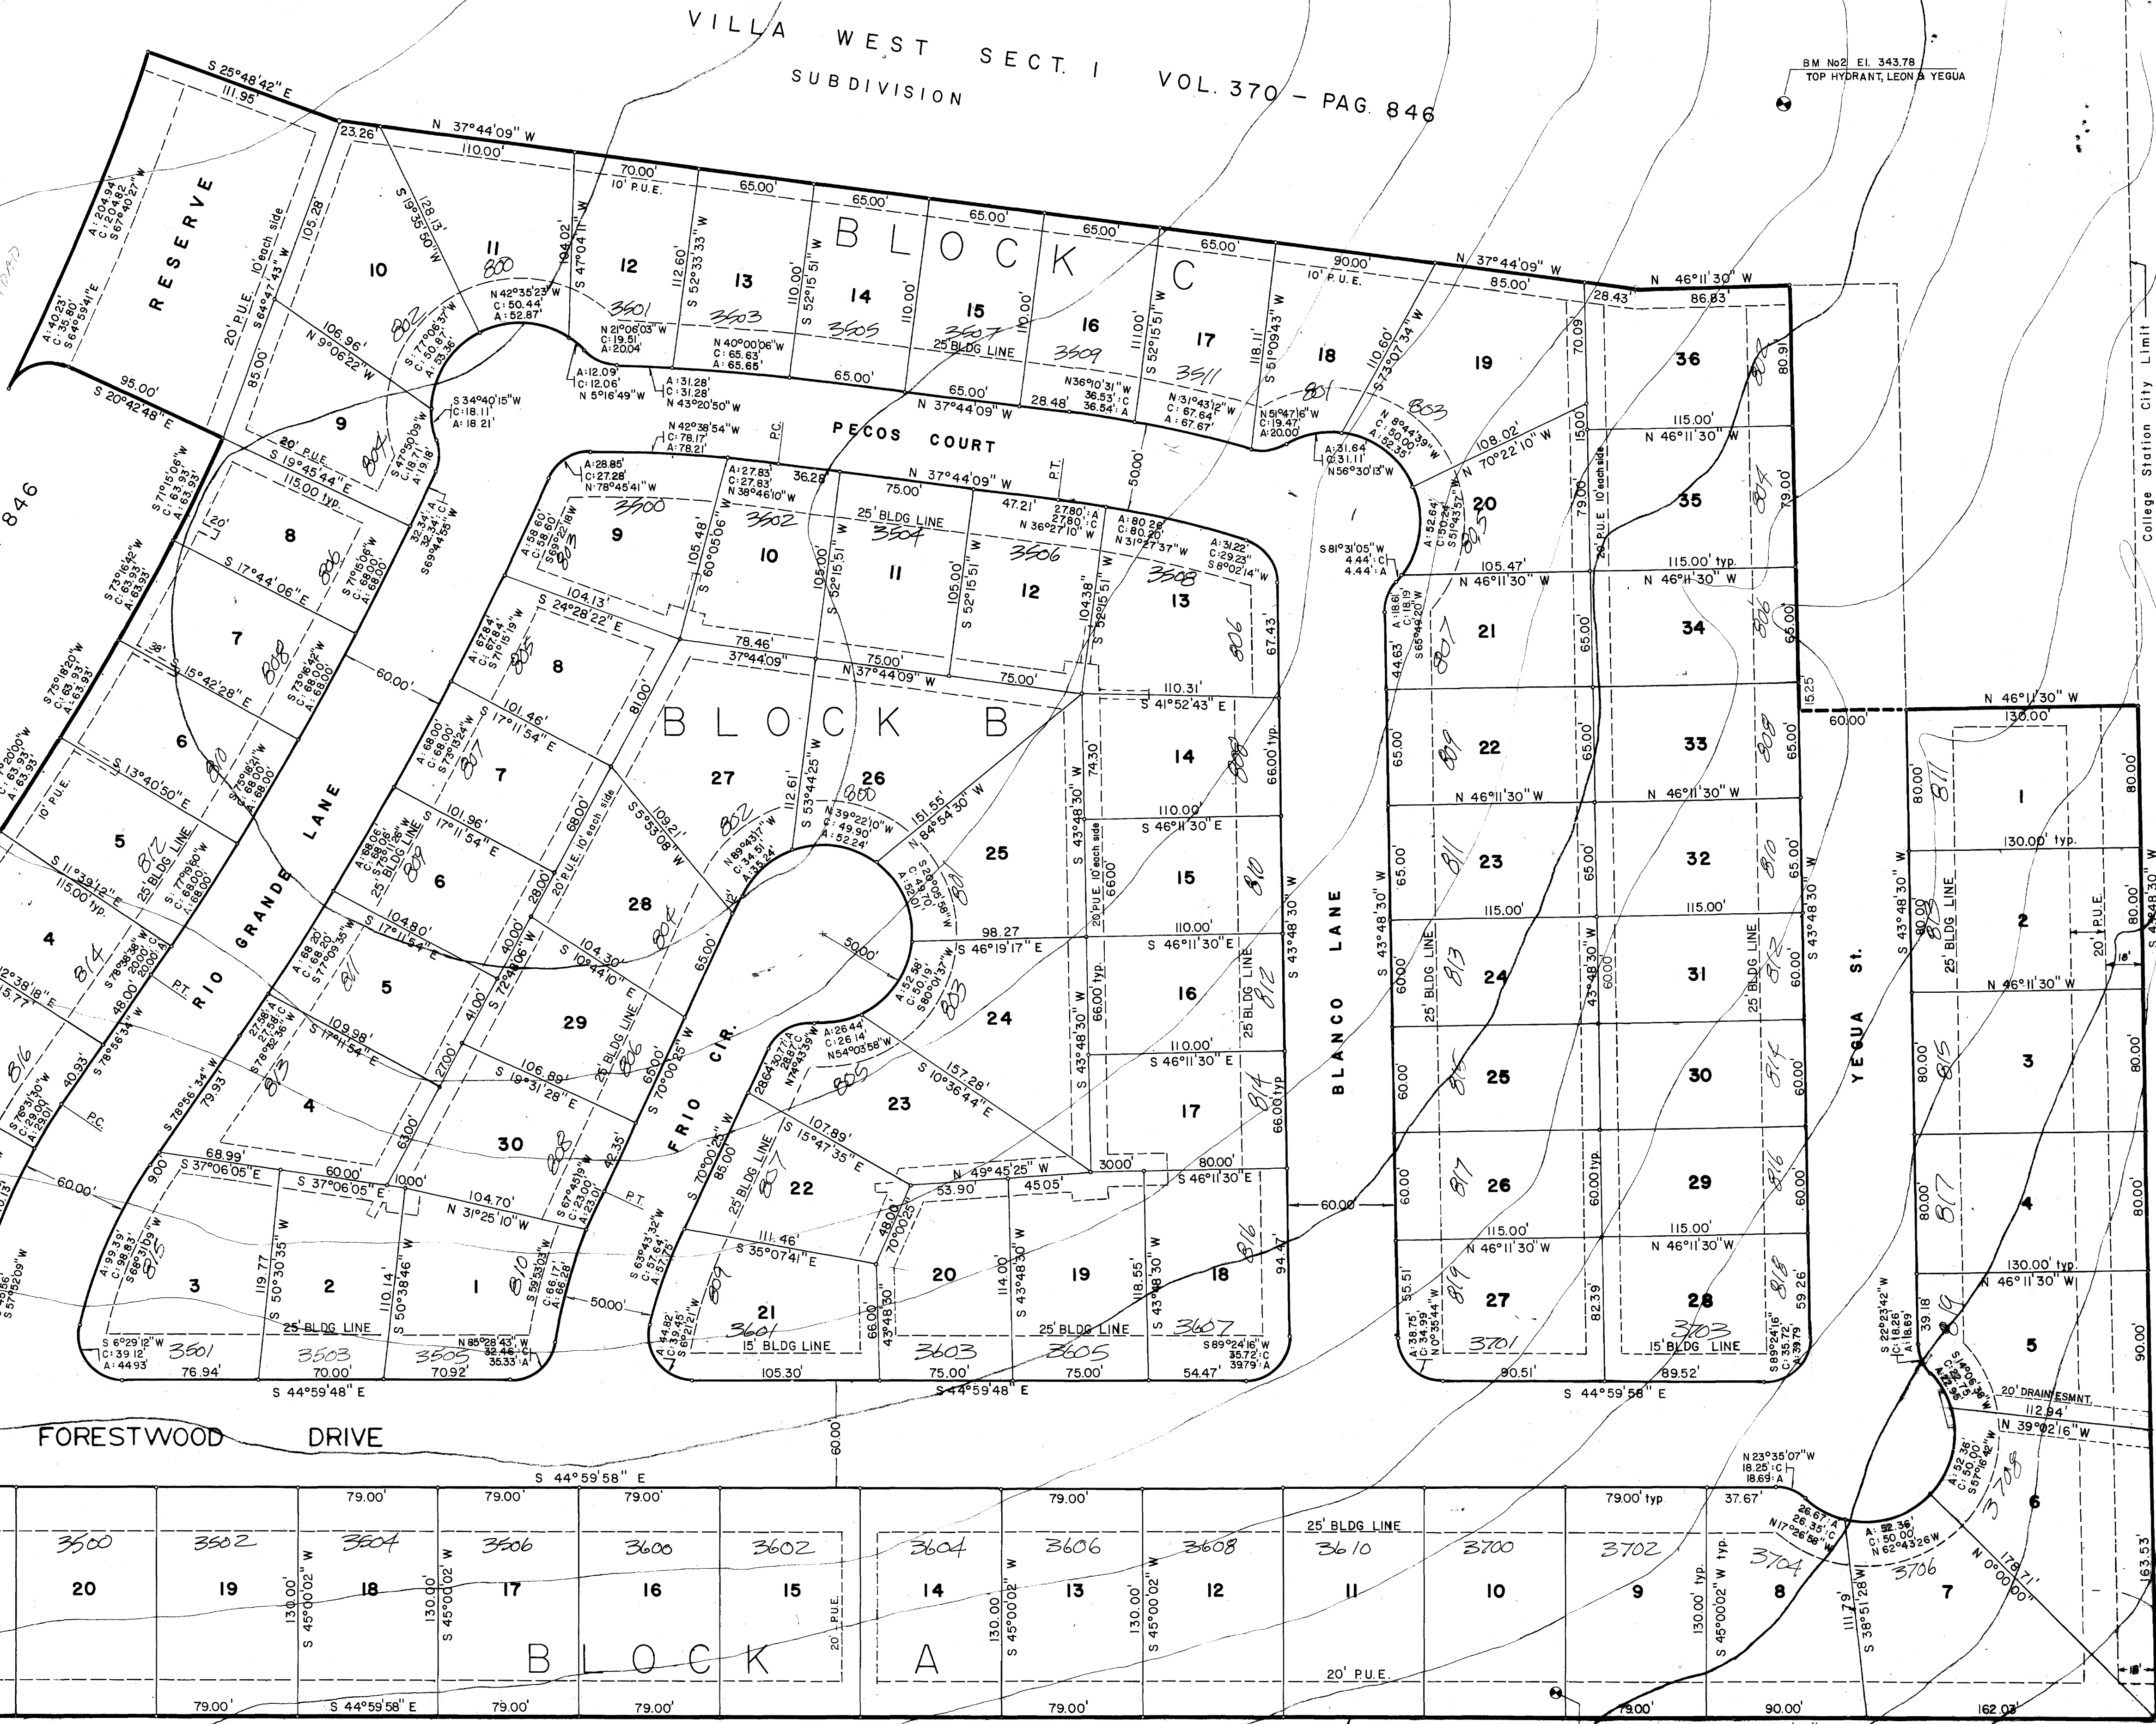

GALCO ENG.  
VOL. 356 PG. 730

approved Herbert Nelson 3/21/78

TAMU PROPERTY

College Station City Limit

BM No 1 El. 331.36'  
RR SPIKE 20' OAK

Dsg. & Calc. : A. Angulo - J. Elliott

N 10000.00'  
E 10000.00'