


110  
110  
30

SOU. PAC. R.R.

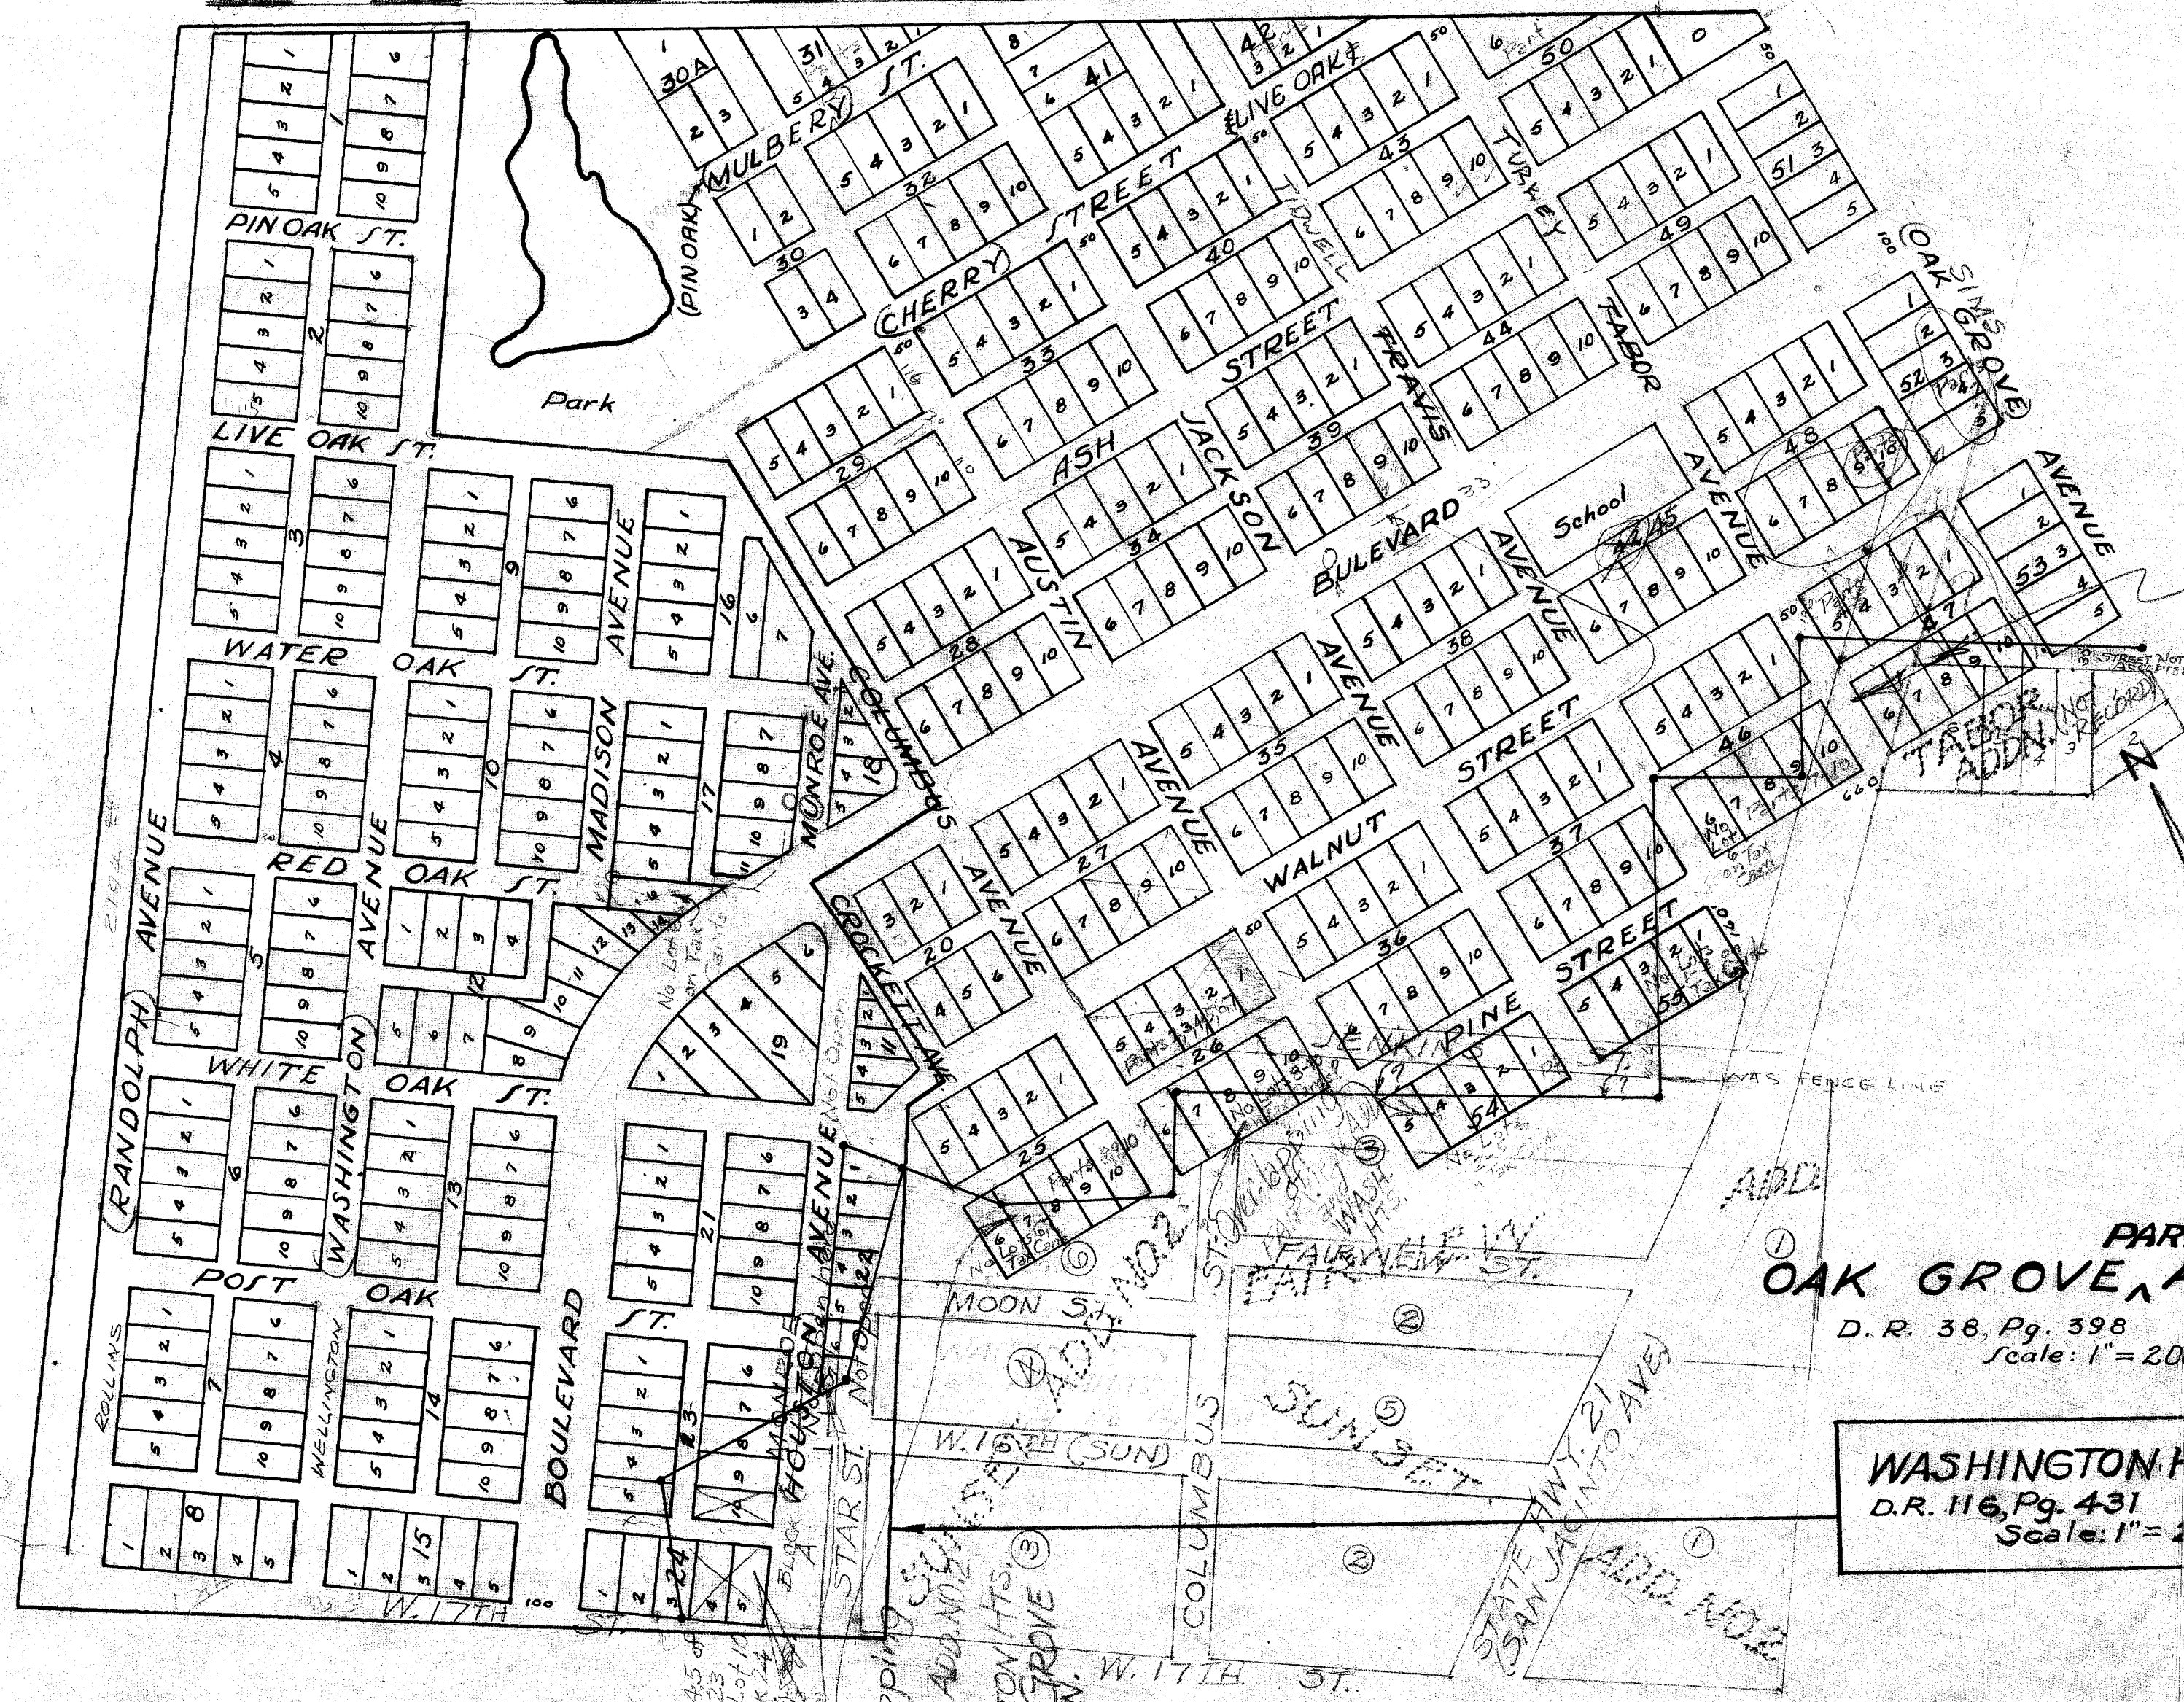

Over-Lapping  
of  
Tabor Addn.  
& San Jacinto  
with Oak Grove  
Addn.

**PARK  
OAK GROVE ADDITION**  
D.R. 38, Pg. 398 10-22-'13  
Scale: 1" = 200'

**WASHINGTON HEIGHTS**  
D.R. 116, Pg. 431  
Scale: 1" = 200'

264

on balance  
and tables

No Lots 45 of  
Block 25  
and No Lot 10  
of Block 24  
on Tax Asses-  
ment

Over-lapping  
of  
SUNSET ADD. NO. 2  
WASHINGTON HTS.  
& OAK GROVE  
ADD. NO. 3

ADD. NO. 1  
STATE HWY. 21  
SAN JACINTO AVE.