

STATE OF TEXAS
COUNTY OF BRAZOS

KNOW ALL MEN BY THESE PRESENTS:
THAT Ramiro A. Galindo and Wic Mckean the Owners of the land shown on this plat, and whose names are subscribed hereto and in person or through a duly authorized agent, hereby declare Lots 8 and 9, Block H of Westwood Estates Subdivision according to the plat recorded in Volume 349, Page 559 of the Deed Records of Brazos County, Texas, to be vacated and to establish the area vacated as Lots 8, 9, 10 and 11 of Block H in accordance with filed authorization by remaining property owners in Brazos County Deed Records Vol. 357 Pg. 958. Witness my hand this the 24th day of May A. D. 1977.


Ramiro A. Galindo
Ramiro A. Galindo,
Wic Mckean
Wic Mckean

STATE OF TEXAS
COUNTY OF BRAZOS

Before me the undersigned authority, a notary public in and for Brazos County, Texas on this day personally appeared Ramiro A. Galindo known to me to be the person and officer whose name is subscribed foregoing instrument, and he acknowledged to me that he executed the same for the purpose and considerations therein expressed.

given under my hand and seal of office this the 24th day of May A. D. 1977.


Jackie A. Andrews
Notary Public in and for
Brazos County, Texas
My commission expires 6/25/78
Jackie A. Andrews
Notary Public in and for Brazos County, Texas

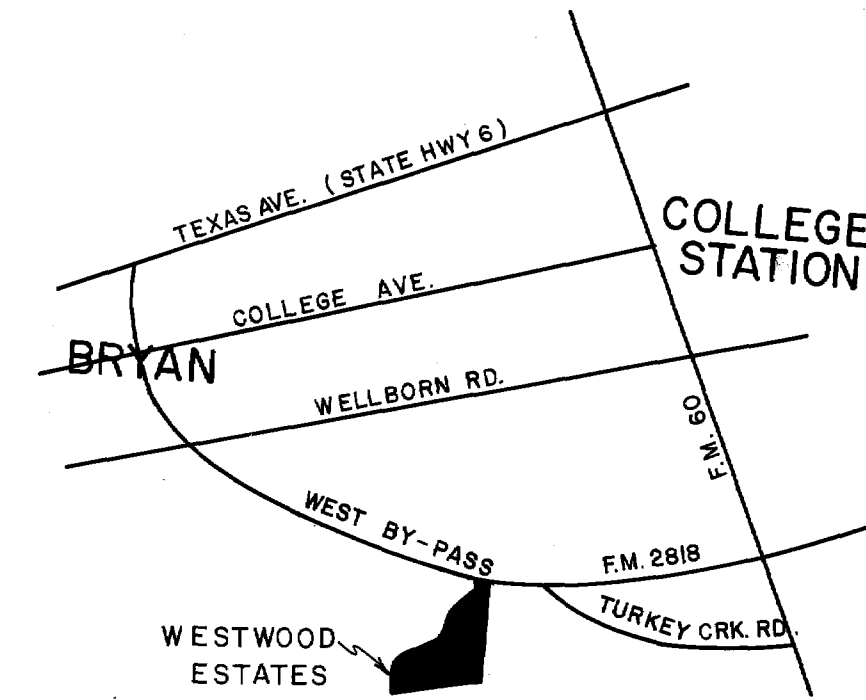


LOCATION MAP
N.T.S.

VACATING AND RE-SUBDIVISION PLAT

LOTS 8 & 9 BLOCK H OF WESTWOOD ESTATES

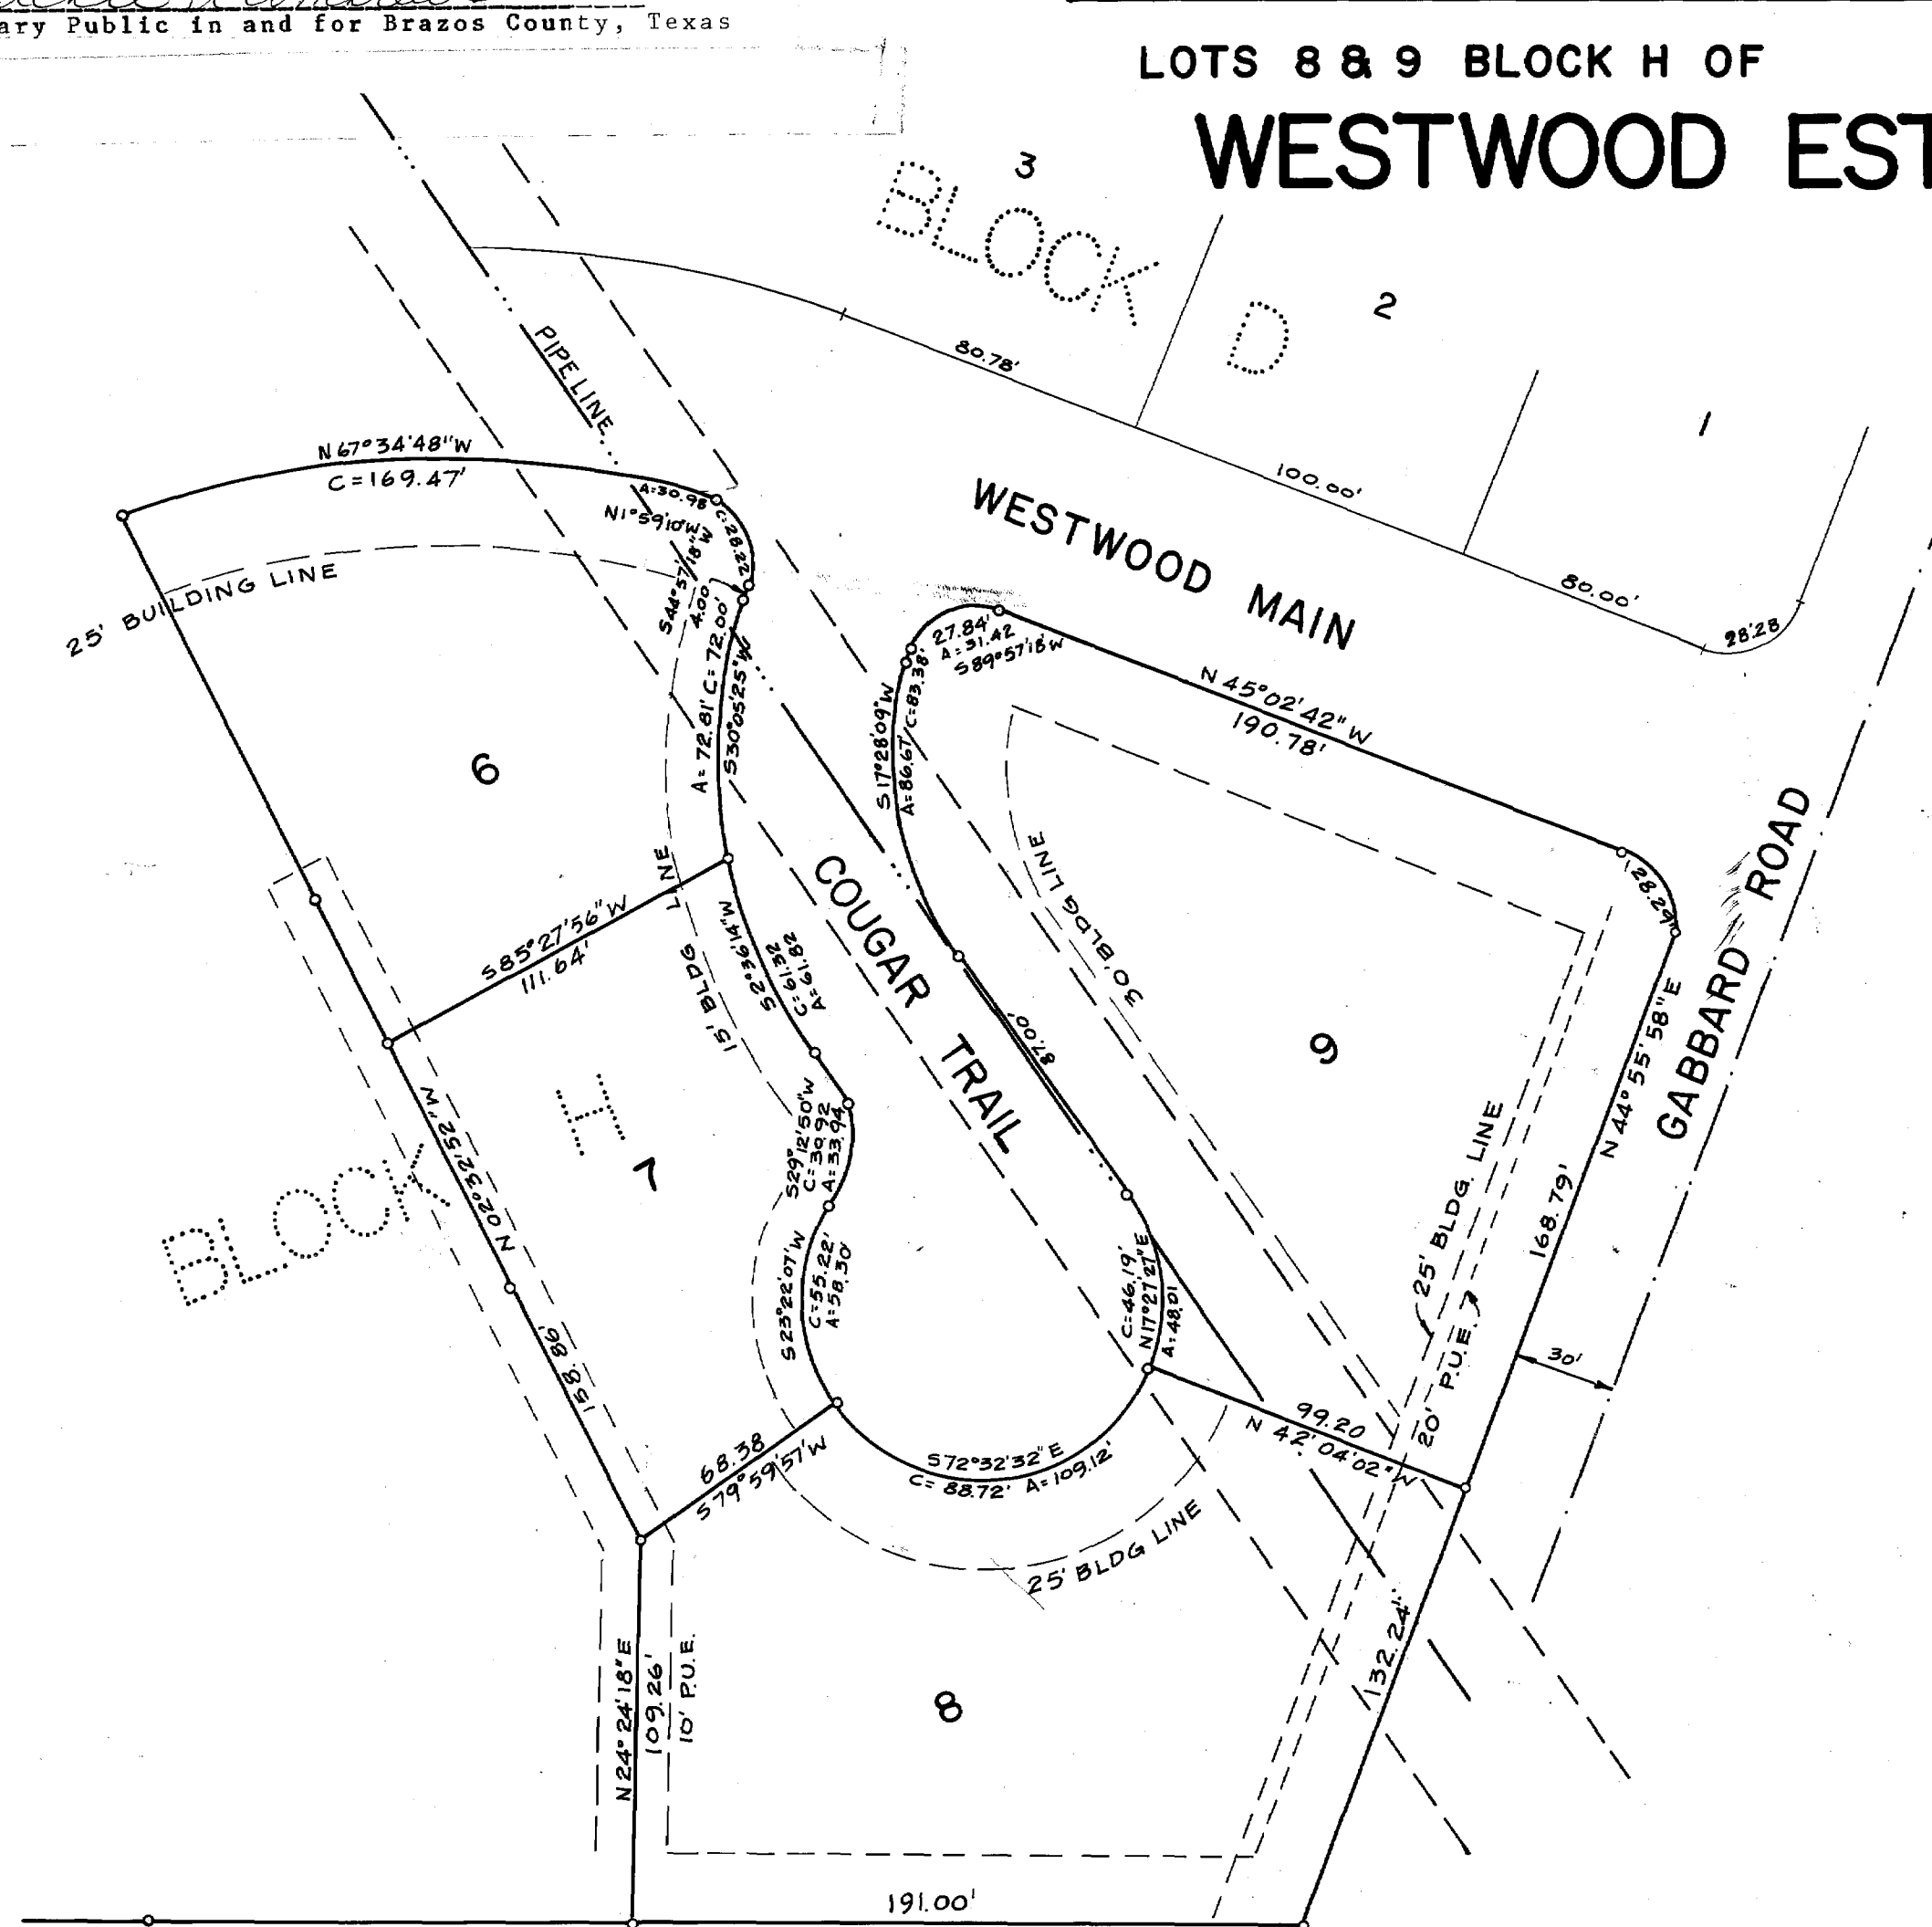

VACATING PLAT
1" = 50'

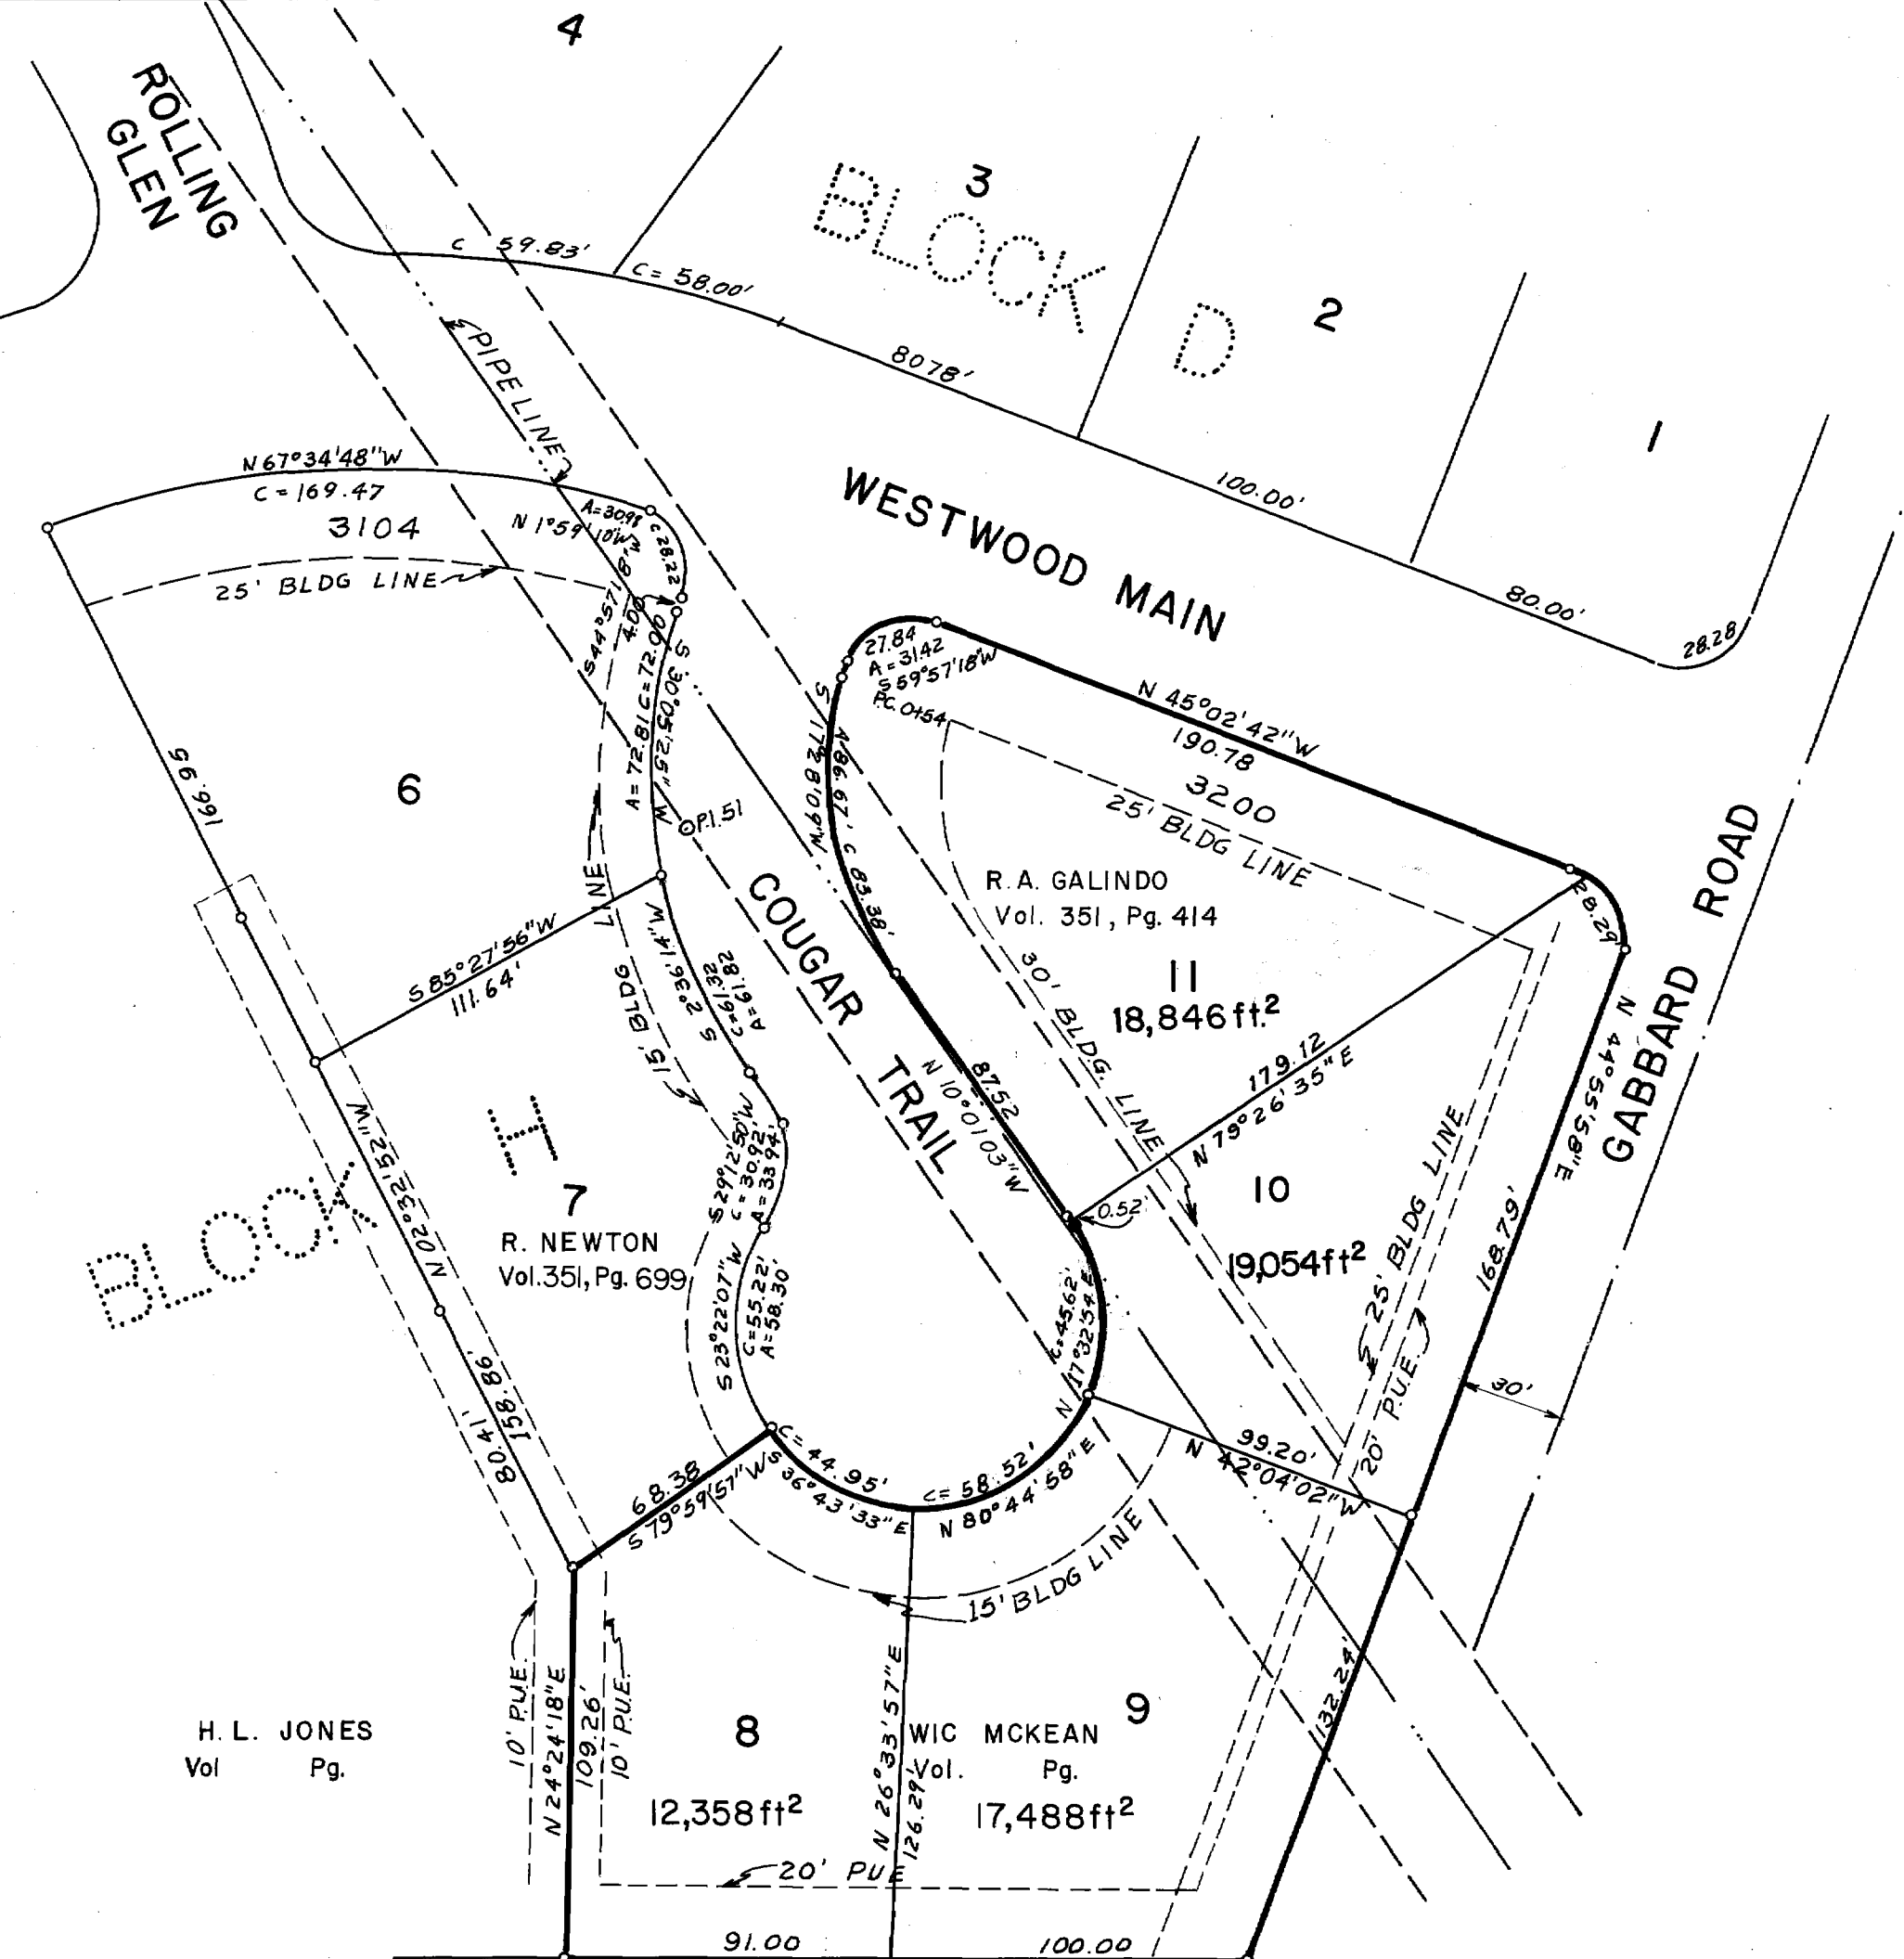

RE-SUBDIVISION PLAT
1" = 50'
NOTE - 5' SIDE LOT BLDG. LINES

CERTIFICATION BY THE
DIRECTOR OF PLANNING

I, the undersigned, director of Planning of the City of Bryan, hereby certify that this subdivision plat conforms to all requirements of the subdivision regulations of the City of Bryan.

Hubert Nelson
Hubert Nelson
Director of Planning,
City of Bryan, Texas

APPROVAL OF THE PLANNING COMMISSION

I, D. D. Williamson, chairman of the City Planning Commission of the City of Bryan, State of Texas, hereby certify that the attached plat was duly filed for approval with the City Planning Commission of the City of Bryan on the 3 day of August A. D. 1977 and same was duly approved on the 1 day of SEPTEMBER A. D. 1977 by said commission.

D.D. Williamson
Chairman of the City Planning Commission
Bryan, Texas

APPROVAL OF COMMISSIONERS COURT

I, William R. Vance, County Judge in and for Brazos County, Texas, do hereby certify that this plat was duly approved by the Brazos County Commissioners Court on the 26th day of Sept, 1976.

William R. Vance
County Judge
Brazos County, Texas

STATE OF TEXAS
COUNTY OF BRAZOS

I, Frank Boriskie, county clerk in and for said county, do hereby certify that the foregoing instrument dated the 24th day of May A. D. 1977, together with its certificate of authentication was filed for record in my office the 24th day of October A. D. 1977 at 9 o'clock A.M. and duly recorded on the 26th day of October A. D. 1976 in the deed records of Brazos County in Volume 374 page 128.

Witness my hand and official seal in my office in Bryan, Texas, this 31 day of October 1977.

Frank Boriskie
County Clerk, Brazos County, Texas.
Deputy

DRAWING

WESTWOOD ESTATES
Replat
10/24/77

DRAWING

NUMBER

rel into on business
up

124295