

CERTIFICATE OF OWNERSHIP AND DEDICATION
 I, (we) Dick Batten, Owner(s) and developer(s) of the land shown on this plat, and designated herein as the Resub of part of Lots 8 thru 13, Block One, Wilson Heights to the City of Bryan, Texas, and whose name is subscribed hereto, hereby dedicate to the use of the public forever all streets, alleys, parks, water courses, drains, easements and public places thereon shown for the purpose and consideration therein expressed.

Dick Batten

STATE OF TEXAS
 COUNTY OF BRAZOS

Before me, the undersigned authority, this day personally appeared Dick Batten, known to me to be the person whose name is subscribed to the foregoing instrument, and acknowledged to me that he executed the same for the purpose and consideration therein stated.

Given under my hand and seal on this 30 day of November, 1978.

Anna Gault
 Notary Public, Brazos County, Texas

CERTIFICATION BY THE COUNTY CLERK
 STATE OF TEXAS
 COUNTY OF BRAZOS

I, Frank Boudin, County Clerk, in and for the said County, do hereby certify that this plat together with its certifications of authentication was filed for record in my office the 11 day of December, 1978, in the Deed Records of Brazos County, Texas, Volume 113, Page 153.

Frank Boudin
 County Clerk, Brazos County, Texas

CERTIFICATION OF THE CITY PLANNER
 I, the undersigned, City Planner of the City of Bryan, hereby certify that this subdivision plat conforms to all requirements of the subdivision regulations of the City of Bryan, Texas.

Robert Smith
 City Planner
 City of Bryan, Texas

APPROVAL OF THE PLANNING COMMISSION
 I, D.D. Williams, Chairman of the City Planning Commission of the City of Bryan, State of Texas, hereby certify that the attached plat was duly filed for approval with the City Planning Commission of the City of Bryan on the 27 day of November, 1978, and same was duly approved on the 7 day of December, 1978, by said Commission.

D.D. Williams
 Chairman, City Planning Commission, Bryan, Texas

CERTIFICATION OF THE SURVEYOR
 STATE OF TEXAS
 COUNTY OF BRAZOS

I, Donald Garrett, Registered Professional Engineer, No. 22790, in the State of Texas, hereby certify that this plat is true and correct and was prepared from an actual survey of the property made under my supervision on the ground.


Donald Garrett
 Registered Professional Engineer

CERTIFICATION BY THE ENGINEER
 STATE OF TEXAS
 COUNTY OF BRAZOS

I, Michael R. McClure, Registered Professional Engineer, No. 32740, in the State of Texas, hereby certify that proper engineering consideration has been given this plat.

Michael R. McClure
 Registered Professional Engineer

on hand and class

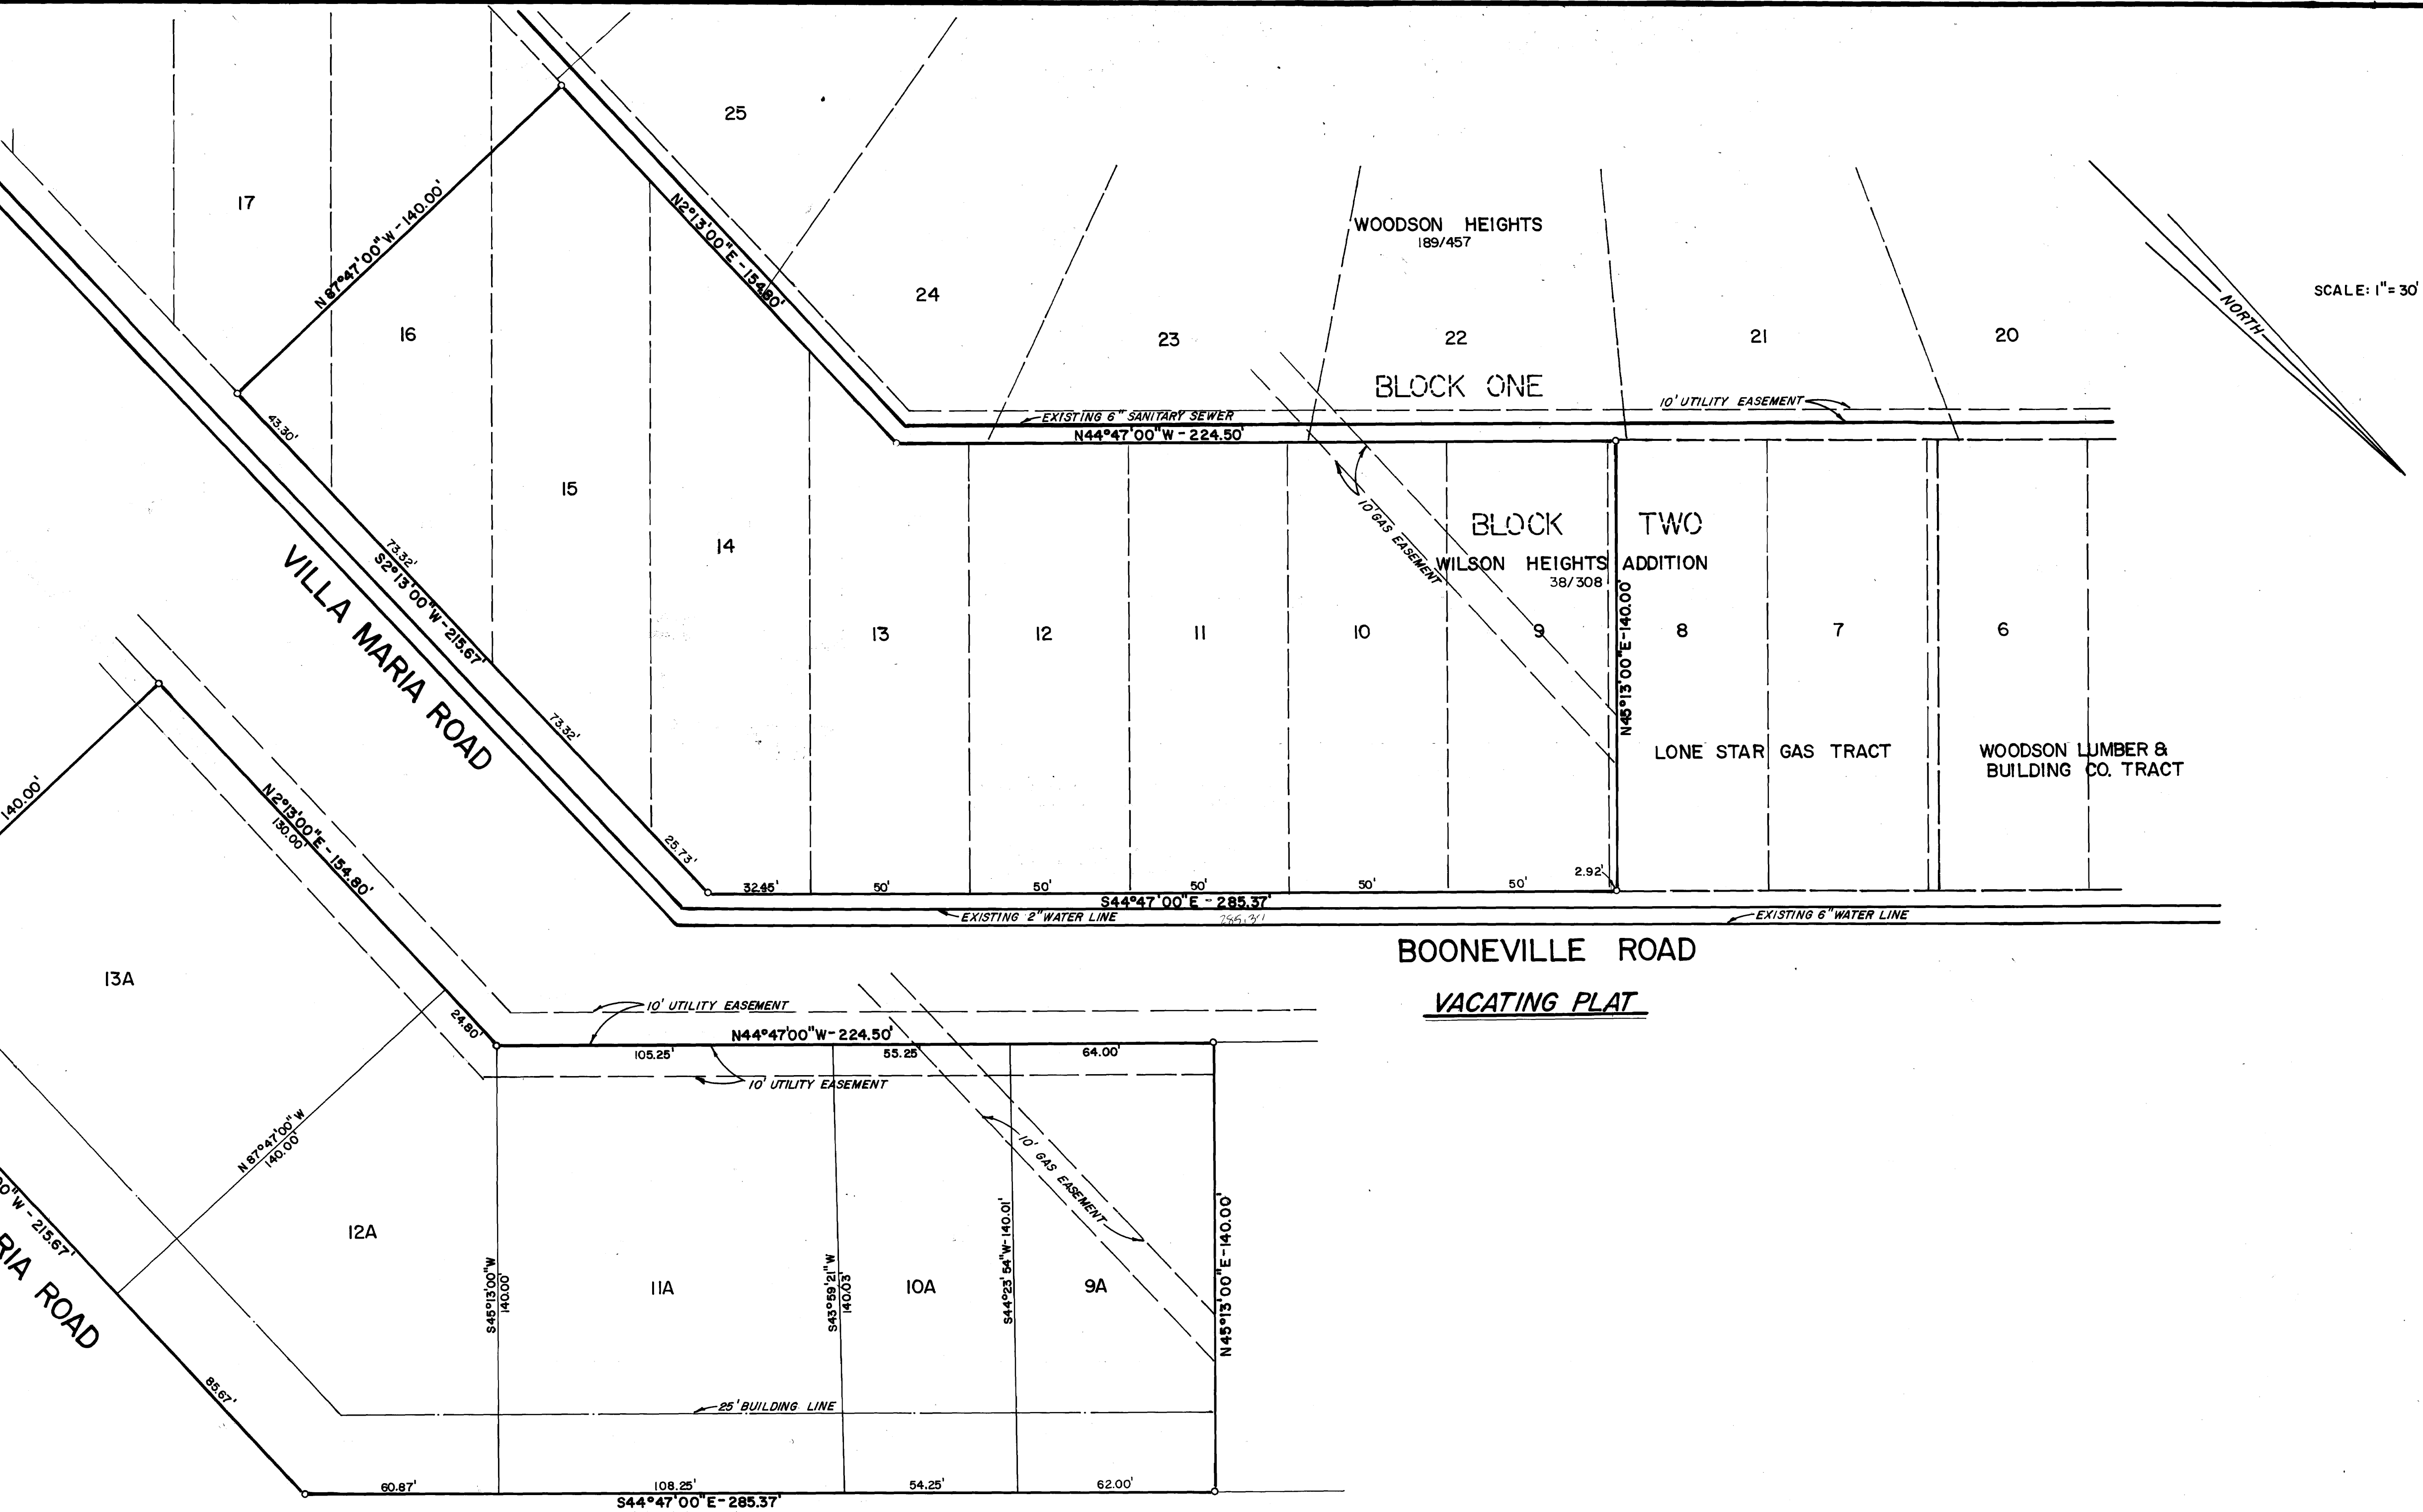

**BOONEVILLE ROAD
 RESUBDIVISION PLAT**

CERTIFICATE OF OWNERSHIP AND DEDICATION
 STATE OF TEXAS
 COUNTY OF BRAZOS

I, (we) RBB Properties, owner(s) and developer(s) of the land shown on this plat, and designated herein as the Resub of part of Lots 13th Wilson to the City of Bryan, Texas, and whose name(s) is/are subscribed hereto, hereby dedicate to the use of the public forever all streets, alleys, parks, water courses, drains, easements and public places thereon shown for the purpose and consideration therein expressed.


Morris H. Buckhalter

Before me, the undersigned authority, on this day personally appeared Morris G. Buckhalter, known to me to be the person(s) whose name(s) is/are subscribed to the foregoing instrument, and acknowledged to me that he/they executed the same for the purpose and consideration therein stated.

Given under my hand and seal on this 7th day of December, 1978.

Anna Gault
 Notary Public, Brazos County, Texas

The owners of the land shown on this plat and whose names are subscribed hereto, and in person or through a duly authorized agent hereby, declare parts of lots 8, 9, 10, 11, 12, 13, 14, 15, 16 and 17 as shown on the vacating plat, Block Two of the WILSON HEIGHTS ADDITION according to the plat recorded in Vol. 203, page 373 of the Deed Records of Brazos County, Texas, to be vacated and to establish the area as Lots 9A, 10A, 11A, 12A & 13A, Block Two of the WILSON HEIGHTS ADDITION as shown on the Resubdivision Plat.

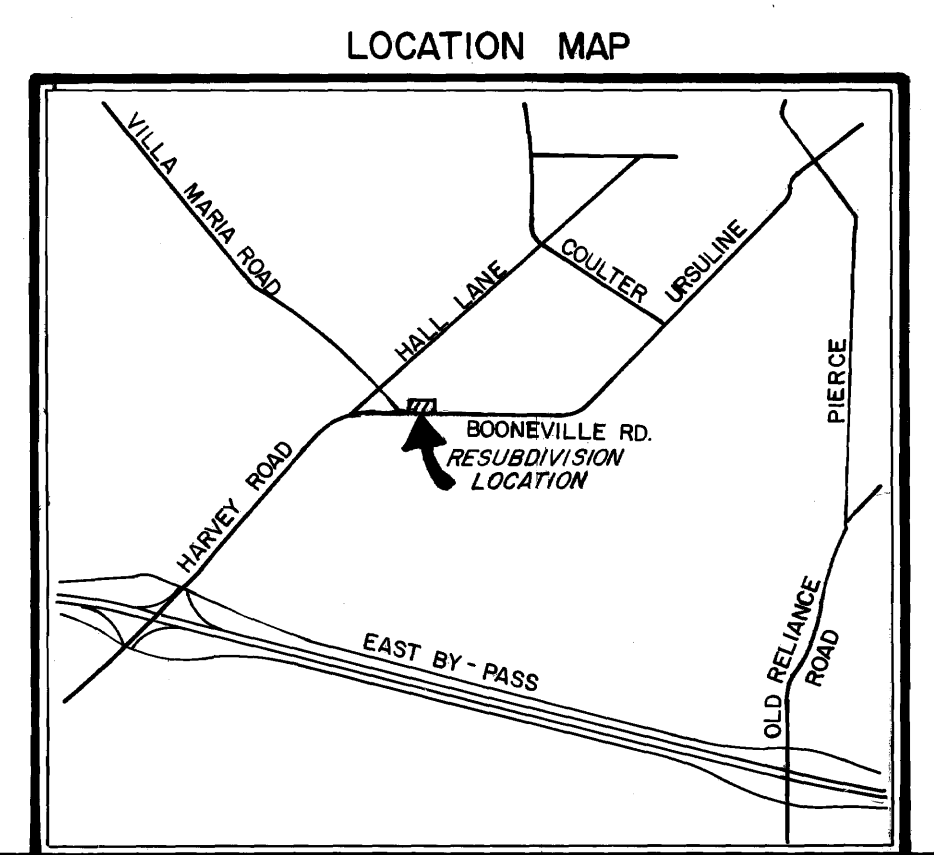

VACATING & RESUBDIVISION PLAT

WILSON HEIGHTS ADDITION

PORTIONS OF LOTS 8, 9, 10, 11, 12, 13, 14, 15, 16, & 17
 BLOCK TWO
 1.41 ACRE TRACT
 JOHN AUSTIN LEAGUE
 BRYAN, BRAZOS COUNTY, TEXAS

SCALE: 1" = 30'
 NOVEMBER 1978

OWNER & DEVELOPER:
DICK BATTEN
 P.O. BOX 4063
 BRYAN, TEXAS

ENGINEER & SURVEYOR:
GARRETT-McCLURE ENGINEERING
 P.O. BOX 4063
 1520A CAVITT AVENUE
 BRYAN, TEXAS

FILED
 11-2-78
 DONALD GARRETT
 REGISTERED PROFESSIONAL ENGINEER
 COUNTY CLERK, BRAZOS COUNTY, TEXAS

155094