

ALINDO ENGINEERS AND PLANNERS, INC.

3107 ROLLING GLEN BRYAN, TEXAS 77807 979-846-8868


FIRM LICENSES: ENGINEERING F-1799, SURVEYING 100269-00

5-2301

LEGEND

- IR = IRON ROD
- CAP = CAPPED
- S = SET
- F = FOUND
- ROW = RIGHT OF WAY
- 4473 = SURVEYOR LIC.
- FP = FENCE CORNER POST
- (2902) = STREET ADDRESS

ATTACHMENT A
LOCATION OF
PENA RV STORAGE PARKING
WITHIN LOT 1R, BLOCK 1
GET-N-GO SUBDIVISION
BRYAN, BRAZOS COUNTY, TX

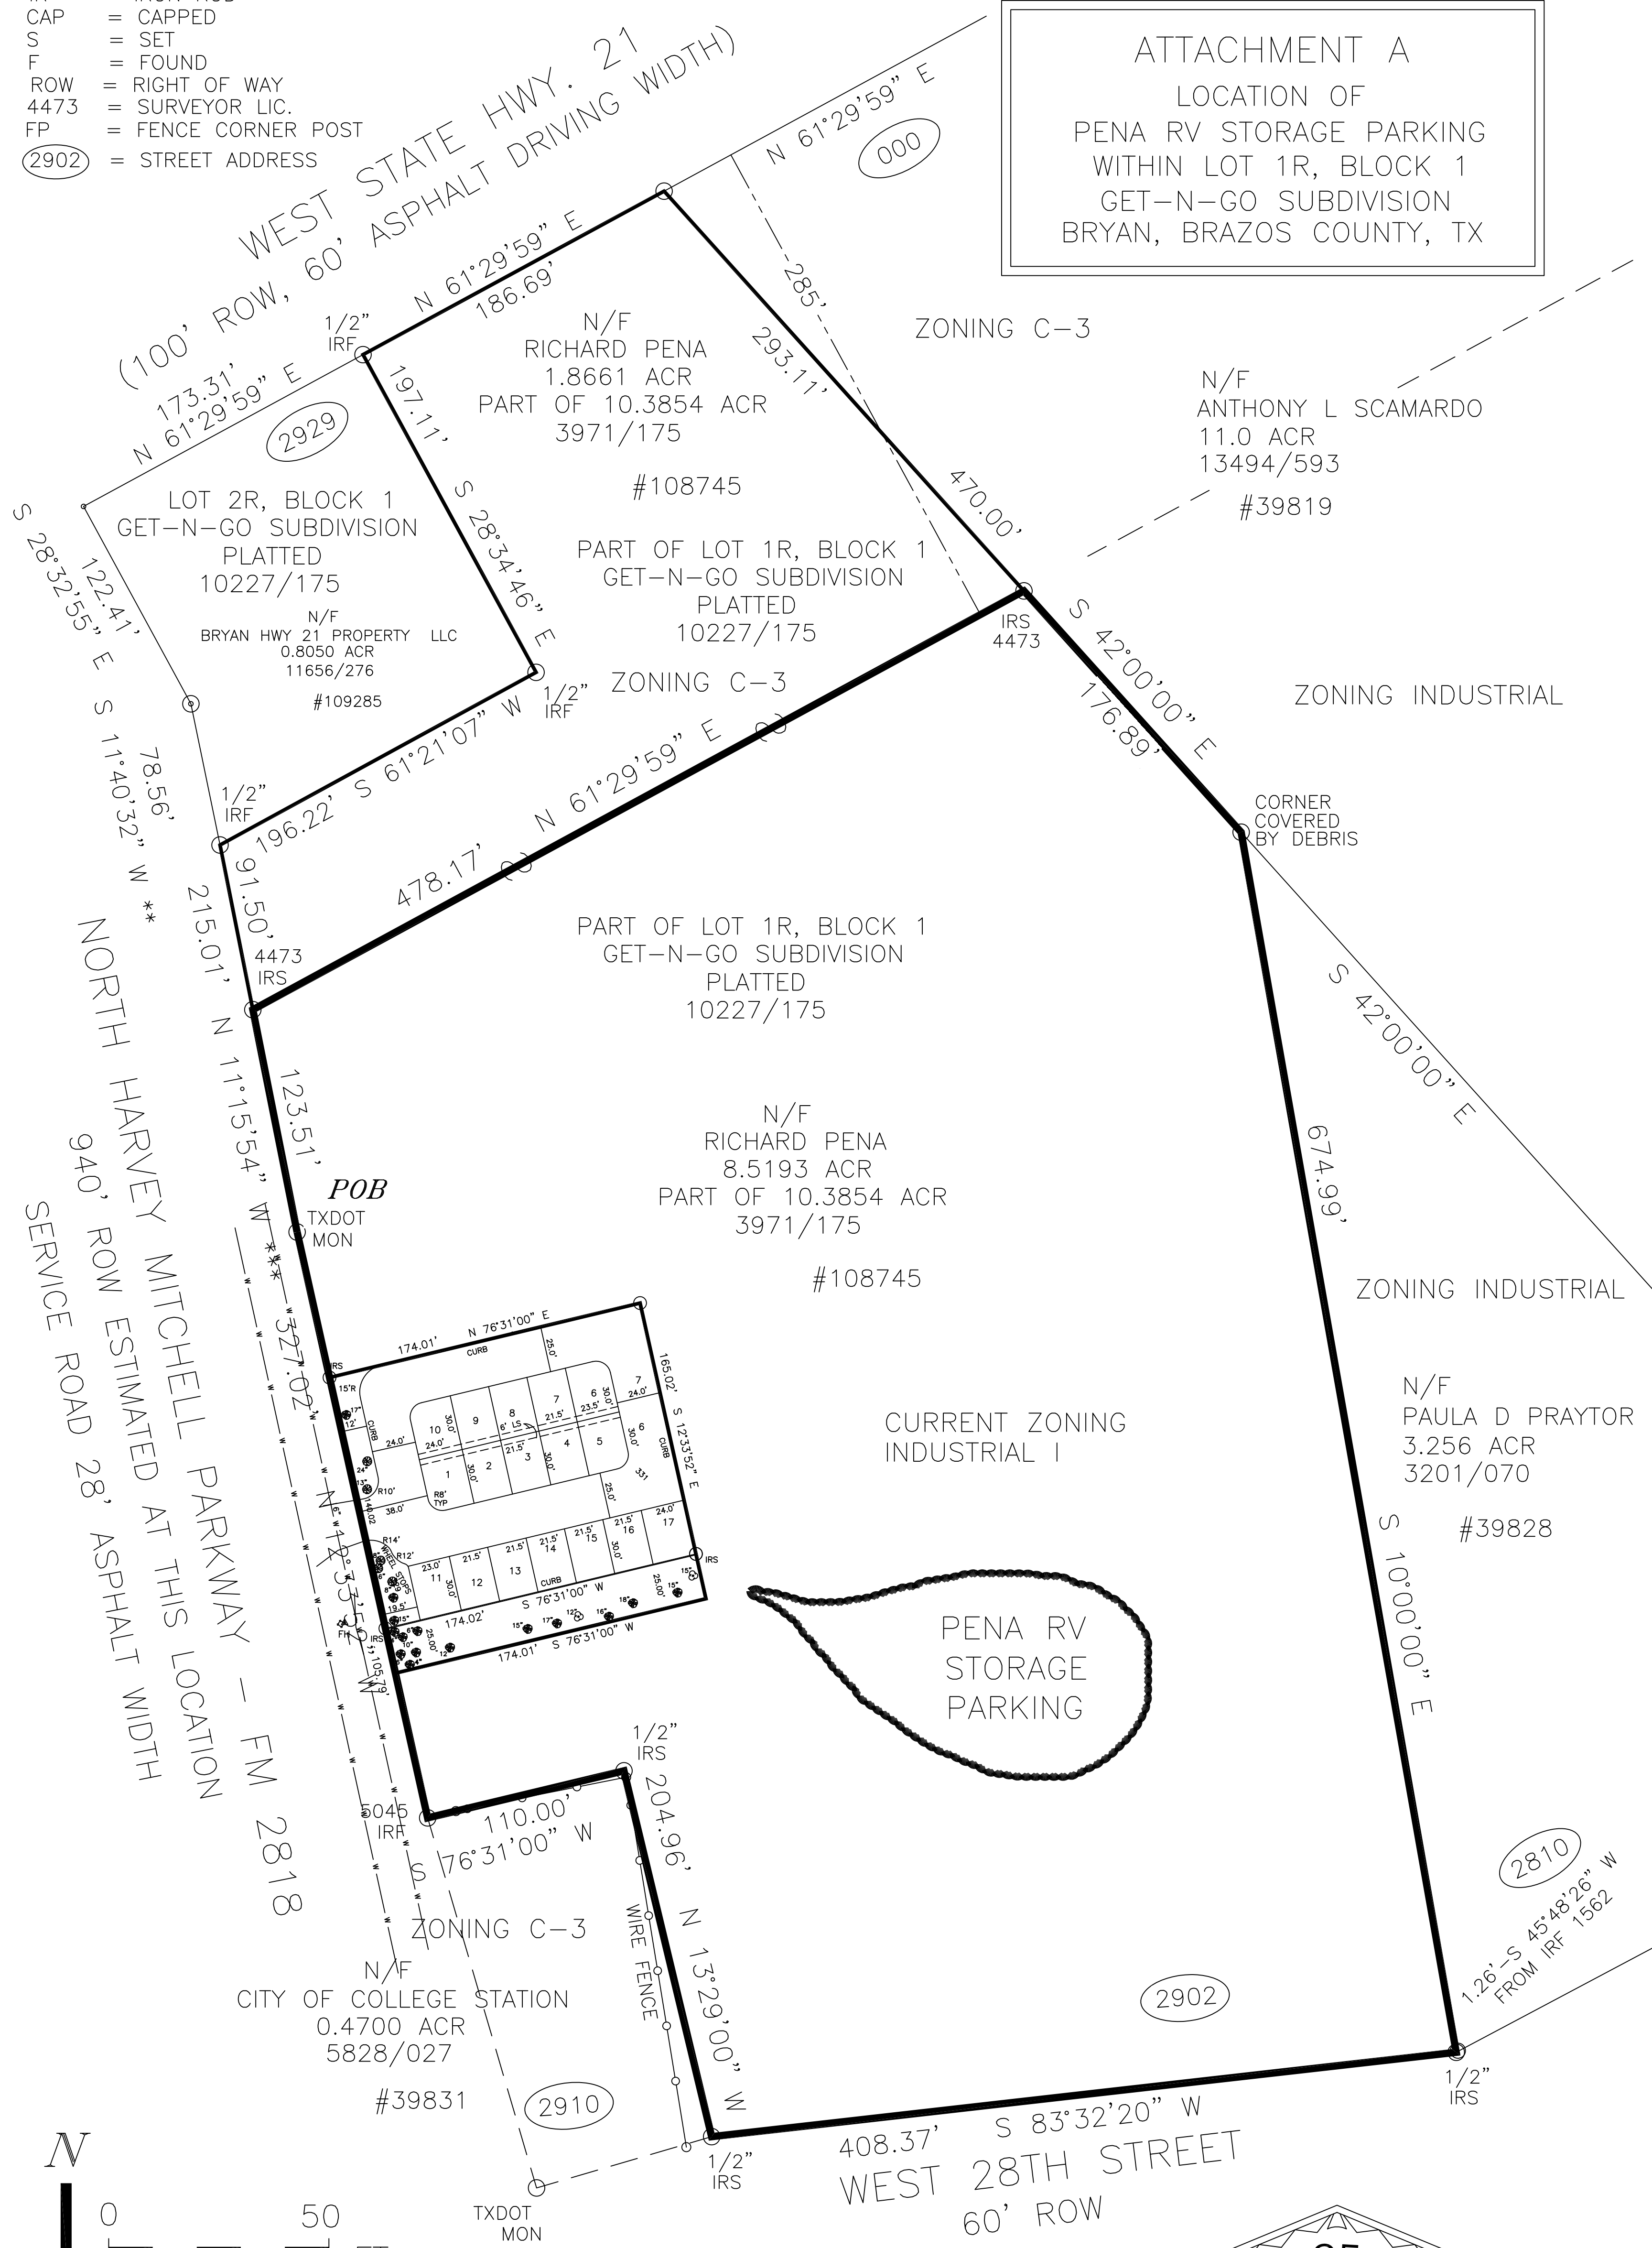

Christian Galindo

CHRISTIAN A. GALINDO, P.E. # 53425, R.P.L.S. # 4473
JUNE 6, 2023

