



ORIGINAL PLAT
LOTS 1R, Block 1, 6, 7 & 8

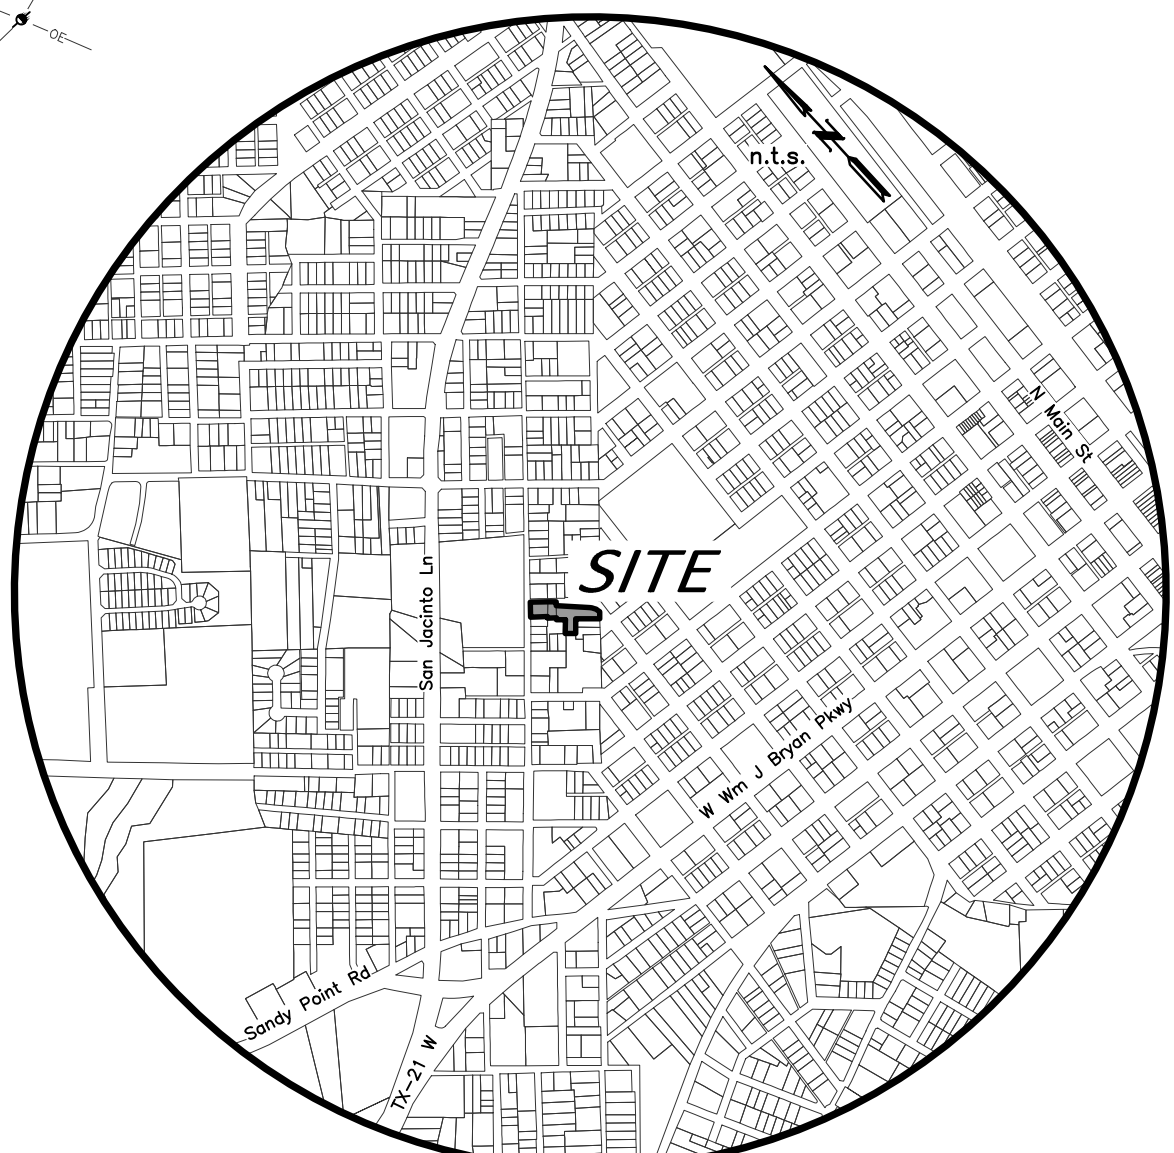

VICINITY MAP

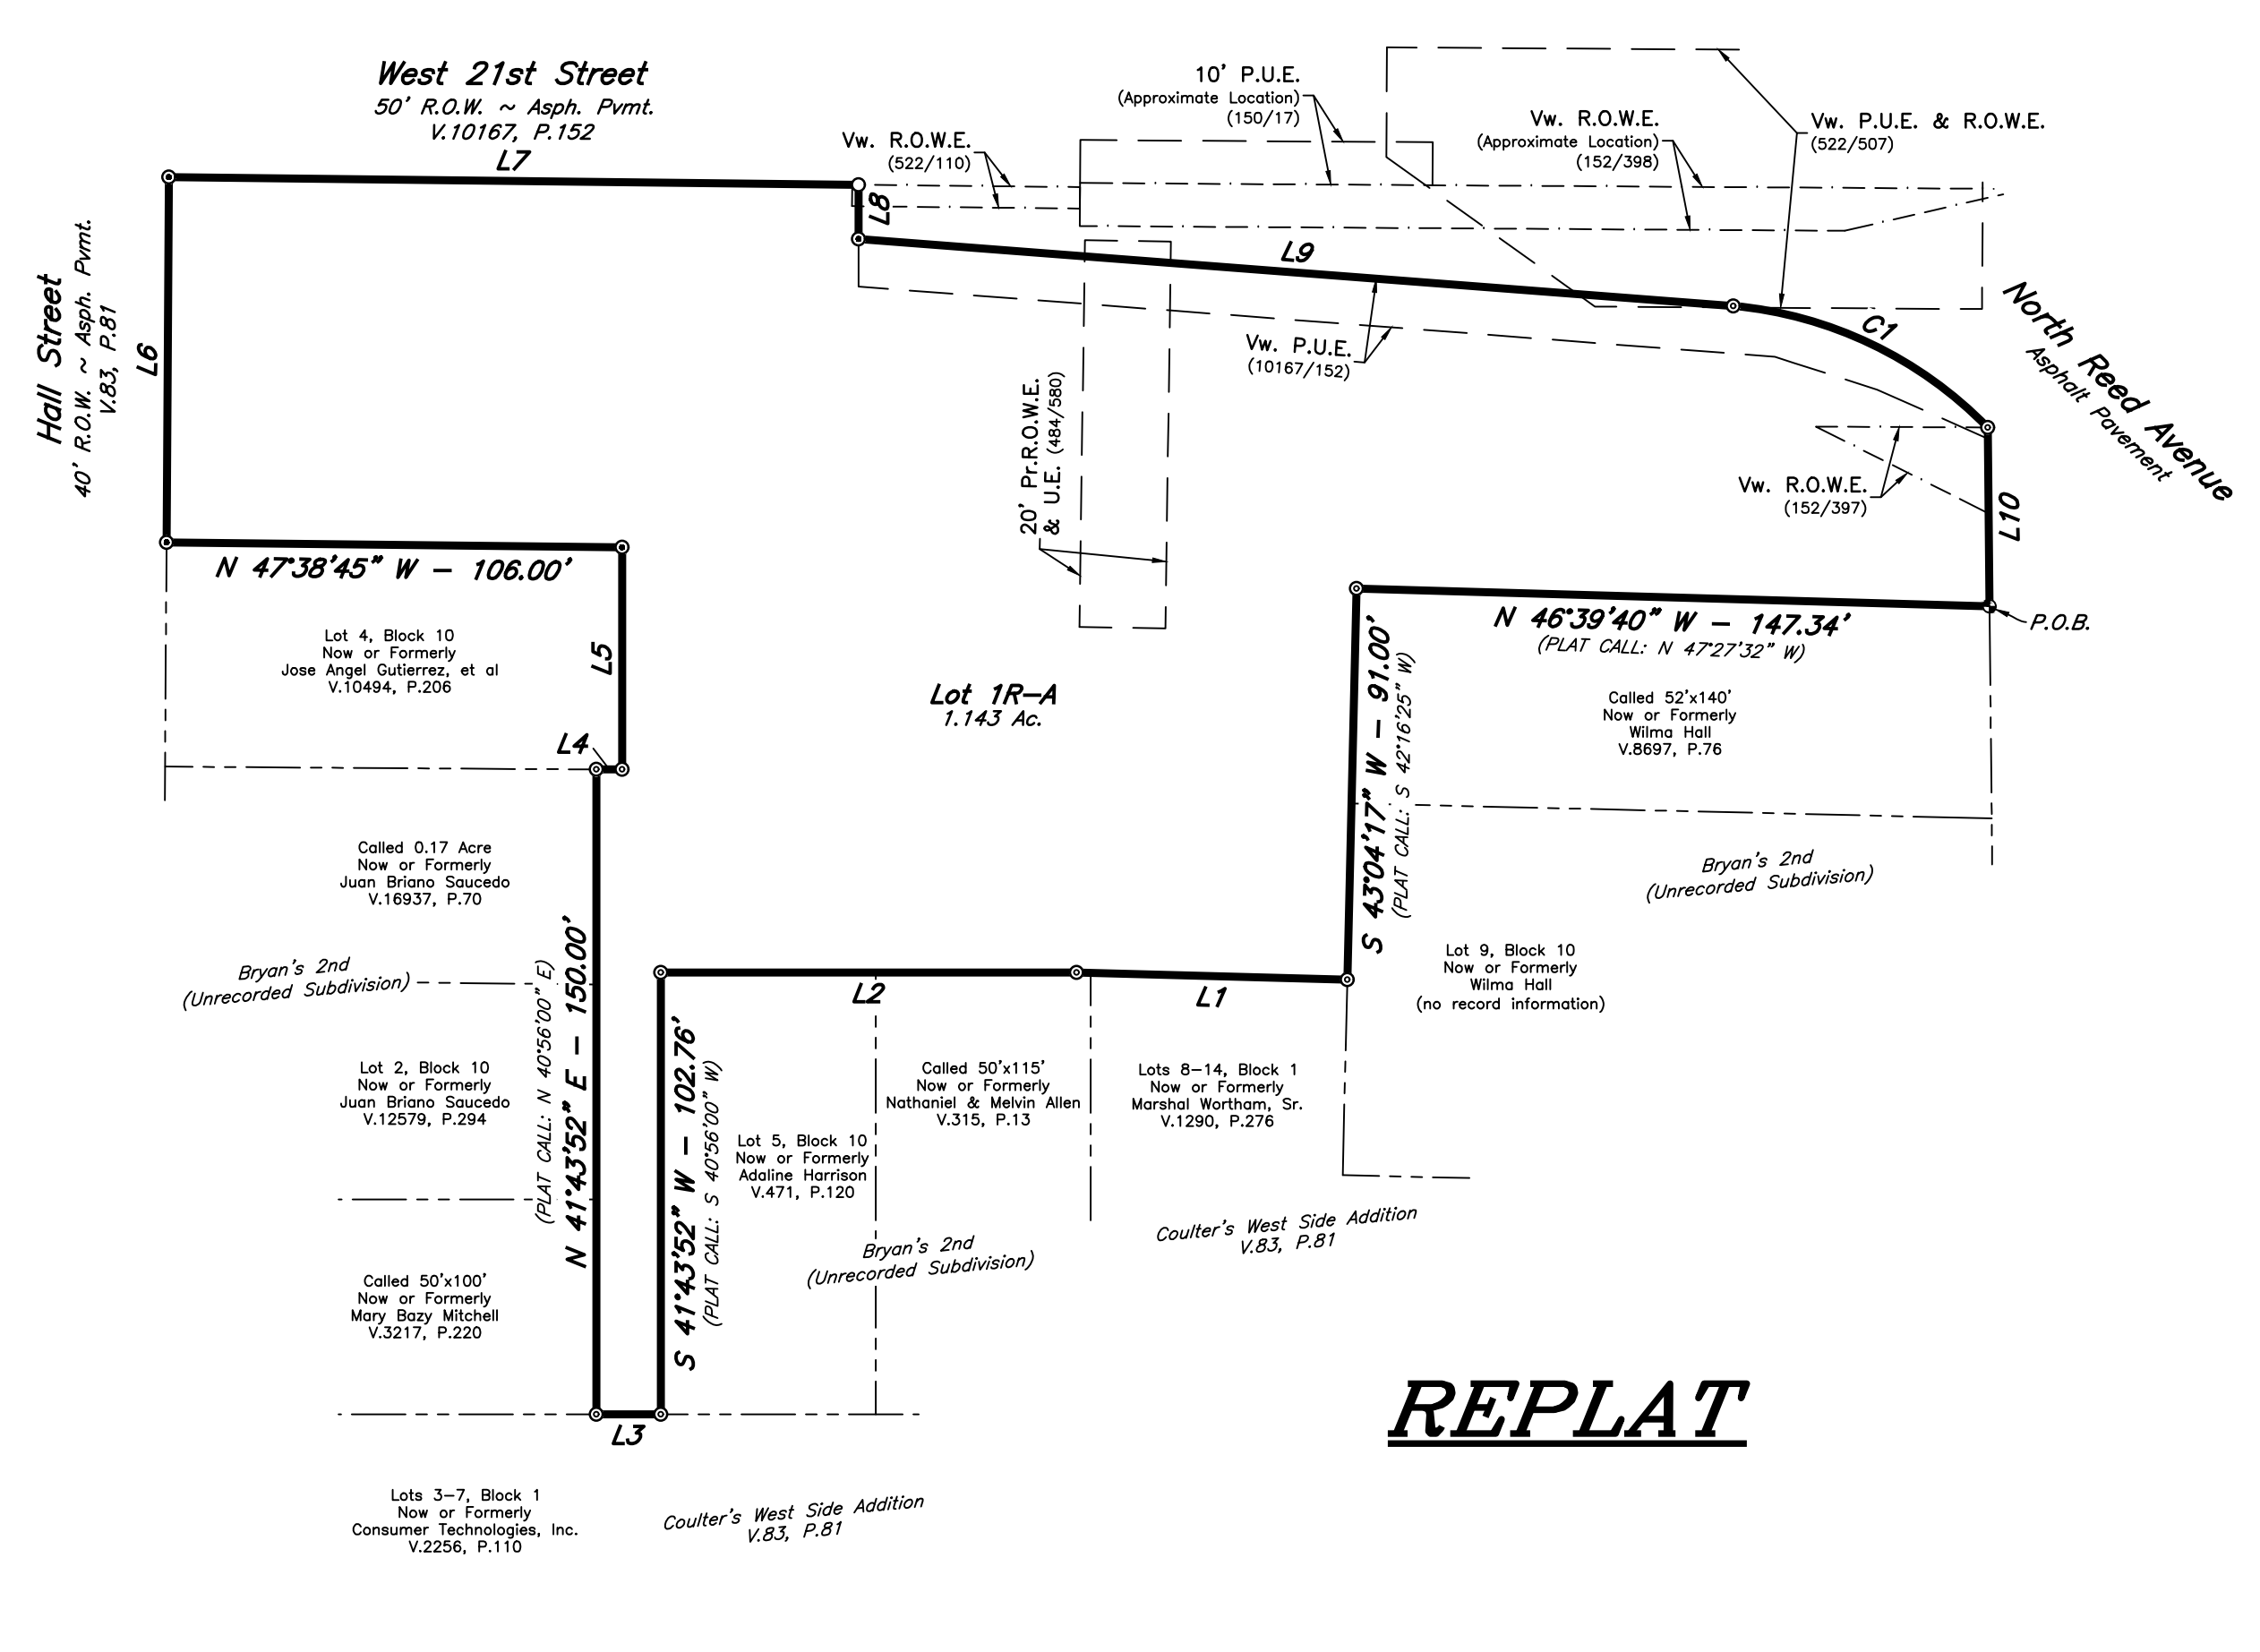

REPLAT

LINE TABLE

LINE	BEARING	DISTANCE	PLAT CALL
L1	N 46°46'35" W	63.00'	N 47°34'25" W
L2	N 48°16'08" W	96.73'	N 49°04'00" W
L3	N 48°16'08" W	15.00'	N 49°04'00" W
L4	S 48°16'08" E	6.00'	S 49°04'00" E
L5	N 41°43'52" E	51.68'	N 40°56'00" E
L6	N 42°05'40" E	84.94'	-
L7	S 47°38'45" E	160.49'	-
L8	S 41°43'52" W	12.62'	-
L9	S 43°53'23" E	204.12'	S 44°41'15" E
L10	S 41°08'41" W	41.60'	S 40°20'49" W
L11	S 46°30'55" E	55.05'	-

CURVE TABLE

CURVE	DELTA	RADIUS	LENGTH	TANGENT	CHORD BRG.	CHORD DIST.
C1	40°22'03"	95.00'	66.93'	34.92'	S 22°43'37" E	65.56'

FIELD NOTES

Being all that certain tract or parcel of land lying and being situated in the STEPHEN F. AUSTIN LEAGUE No. 9, Abstract No. 62, in Bryan, Brazos County, Texas and being a total of 1.1431 acres of land consisting of parcels of the following three (3) individual tracts:

- Being all of Lot 1R, Block 1, BATES CHURCH ADDITION according to the Replat recorded in Volume 13665, Page 207 of the Official Records of Brazos County, Texas (O.R.B.C.).
- Being all of Lot 6, BATES CHURCH ADDITION according to the Final Plat recorded in Volume 88, Page 300 of the Brazos County, Deed Records (D.R.B.C.), said Lot 6 being further described in the deed from Toya Delony Britton and Tammarah Nannette Britton to Lily of the Valley Church of God in Christ recorded in Volume 11280, Page 136 (O.R.B.C.).
- Being all of Lots 7 and 8 of said BATES CHURCH ADDITION (88/300), said Lots 7 and 8 being further described in the deed from Milton Nowlin to Lily of the Valley C.O.G.I.C. recorded in Volume 10294, Page 129 (O.R.B.C.).

and being more particularly described by metes and bounds as follows:

BEGINNING: at a found 1/2-inch iron pipe marking the south corner of this herein described tract, said iron pipe also marking the east corner of the called 52' x 140' Wilma Hall tract recorded in Volume 8697, Page 76 (O.R.B.C.) and being in the west margin of North Reed Avenue;

THENCE: along the common line of this tract, the called 52' x 140' Hall tract and Lot 9, Block 10, BRYANS 2nd (Unrecorded Subdivision) for the following two (2) calls:

- N 46° 39' 40" W (PLAT CALL: N 47° 27' 32" W) for a distance of 147.34 feet to a found 5/8-inch iron rod marking an interior corner of this tract, and
- S 43° 04' 17" W (PLAT CALL: S 42° 16' 25" W) for a distance of 91.00 feet to a found 5/8-inch iron rod marking an exterior corner of this tract, said iron rod also marking the most northerly east corner of the Marshall Lee Wortham tract recorded in Volume 1290, Page 276 (O.R.B.C.), said Wortham tract being further described as being all of Lots 8 through 14, Block 1, COULTER'S WEST SIDE ADDITION according to the Final Plat recorded in Volume 83, Page 81 (B.C.D.R.) and the adjoining EOH 105 of said BRYANS 2nd;

THENCE: along the common line of this tract, the said Wortham tract, the called 50' x 115' Nathaniel Allen and Melvin Taylor Allen tract recorded in Volume 315, Page 13 (B.C.D.R.) and the Adaline Harrison tract recorded in Volume 471, Page 120 (B.C.D.R.), said Harrison tract being further described as Lot 5, Block 10 of said BRYANS 2nd for the following three (3) calls:

- N 46° 46' 35" W (PLAT CALL: N 47° 34' 25" W) for a distance of 63.00 feet to a found 5/8-inch iron rod marking an angle of this tract,
- N 48° 16' 08" W (PLAT CALL: N 49° 04' 00" W) for a distance of 96.73 feet to a found 5/8-inch iron rod marking an interior corner of this tract, said iron rod also marking the north corner of said Lot 5, and
- S 41° 43' 52" W (PLAT CALL: S 40° 56' 00" W) for a distance of 102.76 feet to a found 5/8-inch iron rod marking the most westerly south corner of this tract, said iron rod also marking the west corner of said Lot 5 and being in the northeast line of the Consumer Technologies, Incorporated tract recorded in Volume 2256, Page 110 (O.R.B.C.), said Consumer Technologies, Incorporated tract being further described as Lots 3 through 7, Block 1 of said COULTER'S WEST SIDE ADDITION;

THENCE: N 48° 16' 08" W (PLAT CALL: N 49° 04' 00" W) along the common line of this tract and the said Consumer Technologies, Incorporated tract for a distance of 15.00 feet to a found 5/8-inch iron rod marking the west corner of this tract, said iron rod also marking the south corner of the called 50' x 100' Mary Bazy Mitchell tract recorded in Volume 3217, Page 220 (O.R.B.C.);

THENCE: N 41° 43' 52" E (PLAT CALL: N 40° 56' 00" E) along the common line of this tract, the called 50' x 100' Mitchell tract, the Juan Briano Saucedo tract recorded in Volume 12979, Page 294 (O.R.B.C.), said Saucedo tract being known as Lot 2, Block 10 of said BRYANS 2nd and along the called 0.17 acre Juan Briano Saucedo tract recorded in Volume 16937, Page 70 of the Official Public Records of Brazos County, Texas (O.P.R.B.C.) for a distance of 150.00 feet to a found 5/8-inch iron rod marking an exterior corner of this tract, said iron rod also marking the east corner of the called 0.17 acre Saucedo tract and being in the southwest line of the Jose Angel Gutierrez, et al tract recorded in Volume 10494, Page 206 (O.R.B.C.), said Gutierrez tract being further described as Lot 4, Block 10 of said BRYANS 2nd;

THENCE: along the common line of this tract and the said Gutierrez tract for the following three (3) calls:

- S 48° 16' 08" E (PLAT CALL: S 49° 04' 00" E) for a distance of 6.00 feet to a found 5/8-inch iron rod marking an interior corner of this tract, said iron rod also marking the south corner of the said Gutierrez tract,
- N 41° 43' 52" E (PLAT CALL: N 40° 56' 00" E - 50.00') for a distance of 51.68 feet to a found 1/2-inch iron rod marking an interior corner of this tract, said iron rod also marking the east corner of the said Gutierrez tract, and
- N 47° 38' 45" W for a distance of 106.00 feet to a found 1/2-inch iron rod marking the most northerly west corner of this tract, said iron rod also marking the north corner of the said Gutierrez tract and being in the southeast right-of-way line of Hall Street (based on a 40-foot width);

THENCE: N 42° 05' 40" E along the southeast right-of-way line of said Hall Street for a distance of 84.94 feet to a found 1/2-inch iron rod marking the north corner of this herein described tract, said iron rod also being in the southwest right-of-way line of West 21st Street (based on a 50-foot width);

THENCE: along the southwest right-of-way line of said West 21st Street for the following four (4) calls:

- S 47° 38' 45" E for a distance of 160.49 feet to a 1/2-inch iron rod set for an exterior corner of this tract,
- S 41° 43' 52" W for a distance of 12.62 feet to a found 1/2-inch iron rod marking an interior corner of this tract,
- S 43° 53' 23" E (PLAT CALL: S 44° 41' 15" E) for a distance of 204.12 feet to a found 5/8-inch iron rod marking the Point of Curvature of a curve to the right, and
- 66.93 feet along the arc of said curve having a central angle of 40° 22' 03", a radius of 95.00 feet, a tangent of 34.92 feet and long chord bearing S 22° 43' 37" E at a distance of 65.56 feet to a found 5/8-inch iron rod marking the east corner of this tract and the Point of Tangency, said iron rod also being in the northwest margin of said North Reed Avenue;

THENCE: S 41° 08' 41" W (PLAT CALL: S 40° 20' 49" W) along the northwest margin of said North Reed Avenue for a distance of 41.60 feet to the POINT OF BEGINNING and containing 1.1431 acres of land.

CERTIFICATE OF OWNERSHIP AND DEDICATION

STATE OF TEXAS,
COUNTY OF BRAZOS

We, Lily of the Valley Church of God in Christ, owner and developer of the land shown on this plat, being all of the tract of land as conveyed to me in the Official Records of Brazos County in Volume 13665, Page 207, Volume 88, Page 300 & Volume 10294, Page 129 and whose name is subscribed hereto, hereby dedicate to the use of the public forever, all streets, alleys, parks, water courses, drains, easements, and public places shown hereon for the purposes identified.

Owner _____

STATE OF TEXAS,
COUNTY OF BRAZOS

Before me, the undersigned authority, on this day personally appeared _____ known to me to be the person whose name is subscribed to the foregoing instrument, and acknowledged to me that he executed the same for the purpose stated.

Given under my hand and seal on this _____ day of _____ 20____.

Notary Public, Brazos County, Texas _____

CERTIFICATION OF THE SURVEYOR

STATE OF TEXAS,
COUNTY OF BRAZOS

I, Cody Karisch, Registered Professional Land Surveyor No. 7004, in the State of Texas, hereby certify that this plat is true and correct and was prepared from an actual survey of the property and that property markers and monuments were placed under my supervision on the ground, and that the metes and bounds describing said subdivision will describe a closed geometric form.

Cody Karisch, R.P.L.S. No. 7004 _____

CERTIFICATION BY THE COUNTY CLERK

(STATE OF TEXAS)
(COUNTY OF BRAZOS)

I, Karen McQueen, County Clerk, in and for said County, do hereby certify that this plat together with its certificates of authentication was filed for record in my office the _____ day of _____, 20____, in the Official Records of Brazos County, Texas in Volume _____, Page _____.

County Clerk, Brazos County, Texas _____

APPROVAL OF THE CITY ENGINEER

I, the undersigned, City Engineer of the City of Bryan, hereby certify that this plat is in compliance with the appropriate codes and ordinances of the City of Bryan and was approved on the _____ day of _____, 20____.

City Engineer, Bryan, Texas _____

APPROVAL OF THE CITY PLANNER

I, _____, the undersigned, City Planner and/or designated Secretary of the Planning & Zoning Commission of the City of Bryan, hereby certify that this plat is in compliance with the appropriate codes and ordinances of the City of Bryan and was approved on the _____ day of _____, 20____.

City Planner, Bryan, Texas _____

GENERAL NOTES:

- ORIGIN OF BEARING SYSTEM: The bearing system is Grid North, Texas State Plane Coordinate System, Central Zone, NAD83 per GPS observation.
- According to the FEMA Flood Insurance Rate Maps for Brazos County, Texas and Incorporated Areas, Map Numbers 4804100195E effective May 16, 2012, this property is not located in a Special Flood Hazard Area.
- Where electric facilities are installed, BTU has the right to install, operate, relocate, construct, reconstruct, add to, maintain, inspect, patrol, enlarge, repair, remove and replace said facilities upon, over, under, and across the property included in the P.U.E., and the right of ingress and egress on property adjacent to the P.U.E. to access electric facilities.
- This property is currently zoned Residential District 5000 (RD-5).
- Building setback line to be in accordance with the City of Bryan Code of Ordinance for RD-5 zoning district. Additional building setback lines may be required by deed restrictions.
- Unless otherwise indicated 1/2" Iron Rods are set at all corners.
 - ⊙ - 1/2" Iron Pipe Found (CM)
 - ⊙ - 1/2" Iron Rod Found (CM)
 - ⊙ - 1/2" Iron Rod Set
 - ⊙ - 5/8" Iron Rod Found (CM)
- Distances shown along curves are arc lengths.
- Abbreviations:
 - P.O.B. - Point of Beginning
 - P.U.E. - Public Utility Easement
 - R.O.W.E. - Right of Way Easement
 - Pr. - Private
 - U.E. - Utility Easement
 - Vw. - Variable Width
 - CM - Controlling Monument

REPLAT

LOT 1R-A
BATTE'S CHURCH ADDITION
BEING A REPLAT OF LOT 1R, BLOCK 1,
RECORDED IN VOLUME 13665, PAGE 207
AND LOTS 6, 7 & 8,
RECORDED IN VOLUME 88, PAGE 300
1.143 ACRES
STEPHEN F. AUSTIN LEAGUE NO. 9, A-62
BRYAN, BRAZOS COUNTY, TEXAS

JUNE, 2023
SCALE: 1" = 40'

Owners: Lily of the Valley Church of God in Christ
606 North Reed Avenue
Bryan, TX 77803

Surveyor: McClure & Browne Engineering/Surveying, Inc.
1008 Woodcreek Dr., Suite 103
College Station, Texas 77845
(979) 693-3838

Texas Firm Registration No. 10103300
MB