
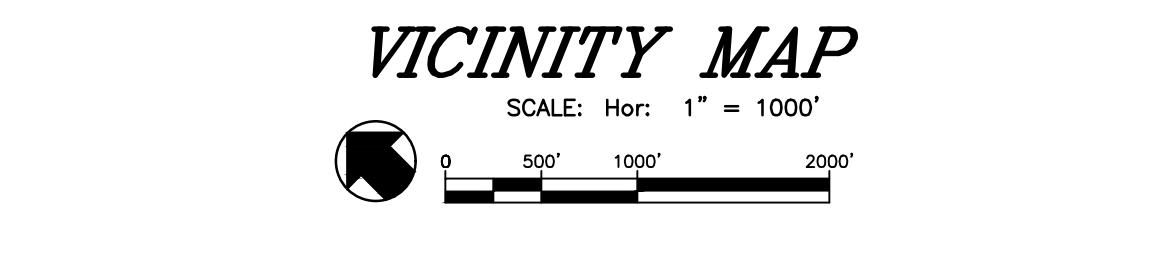
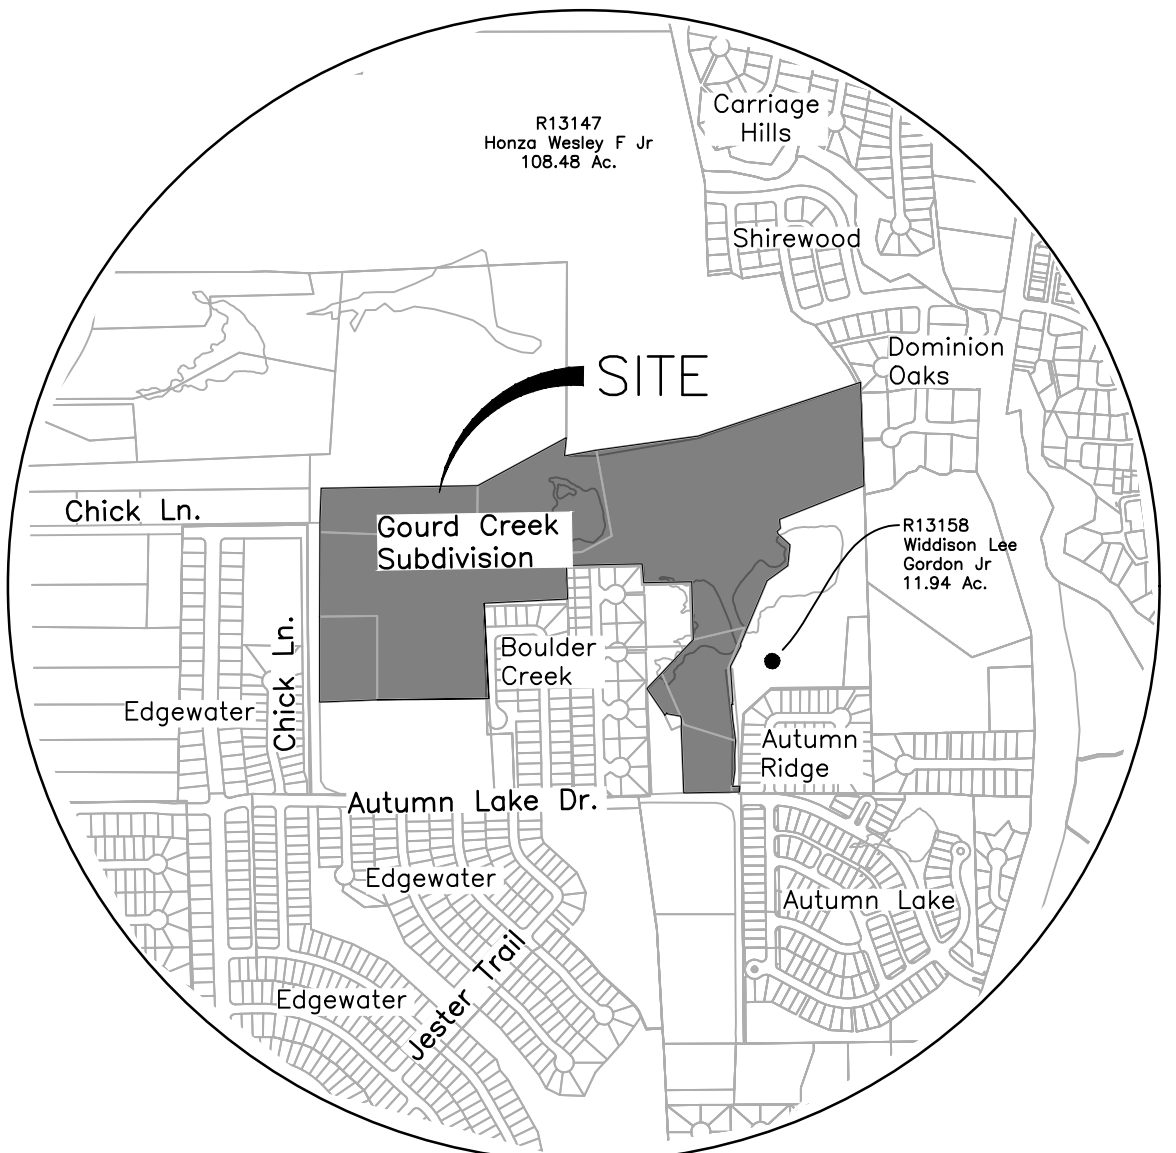



LINE	BEARING	DISTANCE
L1	S 43°24'52" W	104.79'
L2	S 43°24'52" W	78.84'
L3	S 43°24'52" W	106.39'
L4	S 43°23'50" W	81.02'
L5	S 43°39'30" W	106.56'
L6	S 43°39'30" W	116.69'
L7	S 43°45'52" W	56.53'
L8	S 43°45'52" W	224.73'
L9	S 43°29'00" W	226.96'
L10	N 47°23'29" W	817.73'
L11	N 75°35'03" W	521.04'
L12	N 44°28'20" E	94.32'
L13	N 55°50'06" W	170.12'
L14	N 58°58'22" W	537.82'
L15	N 65°18'41" W	887.31'
L16	N 40°59'31" E	535.78'
L17	S 68°37'14" E	472.22'
L18	N 36°42'31" E	46.57'
L19	N 88°22'40" E	24.78'
L20	N 17°34'45" E	13.96'

LINE	BEARING	DISTANCE
L21	N 4°50'42" W	84.27'
L22	N 49°34'49" E	108.66'
L23	S 83°50'09" E	134.45'
L24	N 65°36'12" E	352.19'
L25	N 44°30'35" E	13.80'
L26	N 70°19'03" E	117.78'
L27	N 39°06'18" E	181.45'
L28	N 61°38'50" E	8.50'
L29	N 13°13'56" E	9.51'
L30	S 53°08'22" E	9.52'
L31	N 35°59'38" E	190.76'
L32	N 47°17'59" E	75.82'
L33	N 41°54'13" E	75.23'
L34	N 54°11'10" E	88.93'
L35	N 47°43'17" W	42.77'
L36	N 46°31'12" E	29.56'
L37	S 48°26'59" E	293.62'
L38	S 41°03'37" W	350.11'
L39	S 45°39'36" W	32.93'
L40	S 37°23'31" W	17.68'

LINE	BEARING	DISTANCE
L41	S 18°45'25" W	3.65'
L42	S 41°07'03" E	68.92'
L43	S 11°39'38" W	8.16'
L44	N 83°01'31" E	18.33'
L45	S 17°46'52" W	10.63'
L46	S 9°23'30" W	157.00'
L47	S 86°07'37" W	350.78'
L48	S 40°41'40" W	299.92'
L49	S 48°31'31" E	249.59'
L50	S 40°44'58" W	99.98'
L51	S 48°33'23" E	16.87'
L52	S 48°30'08" E	341.20'
L53	S 49°16'38" E	43.26'
L54	N 40°38'06" E	189.86'
L55	S 49°21'14" E	434.89'
L56	N 40°42'02" E	155.96'
L57	N 40°42'02" E	342.17'
L58	S 47°04'21" E	880.68'

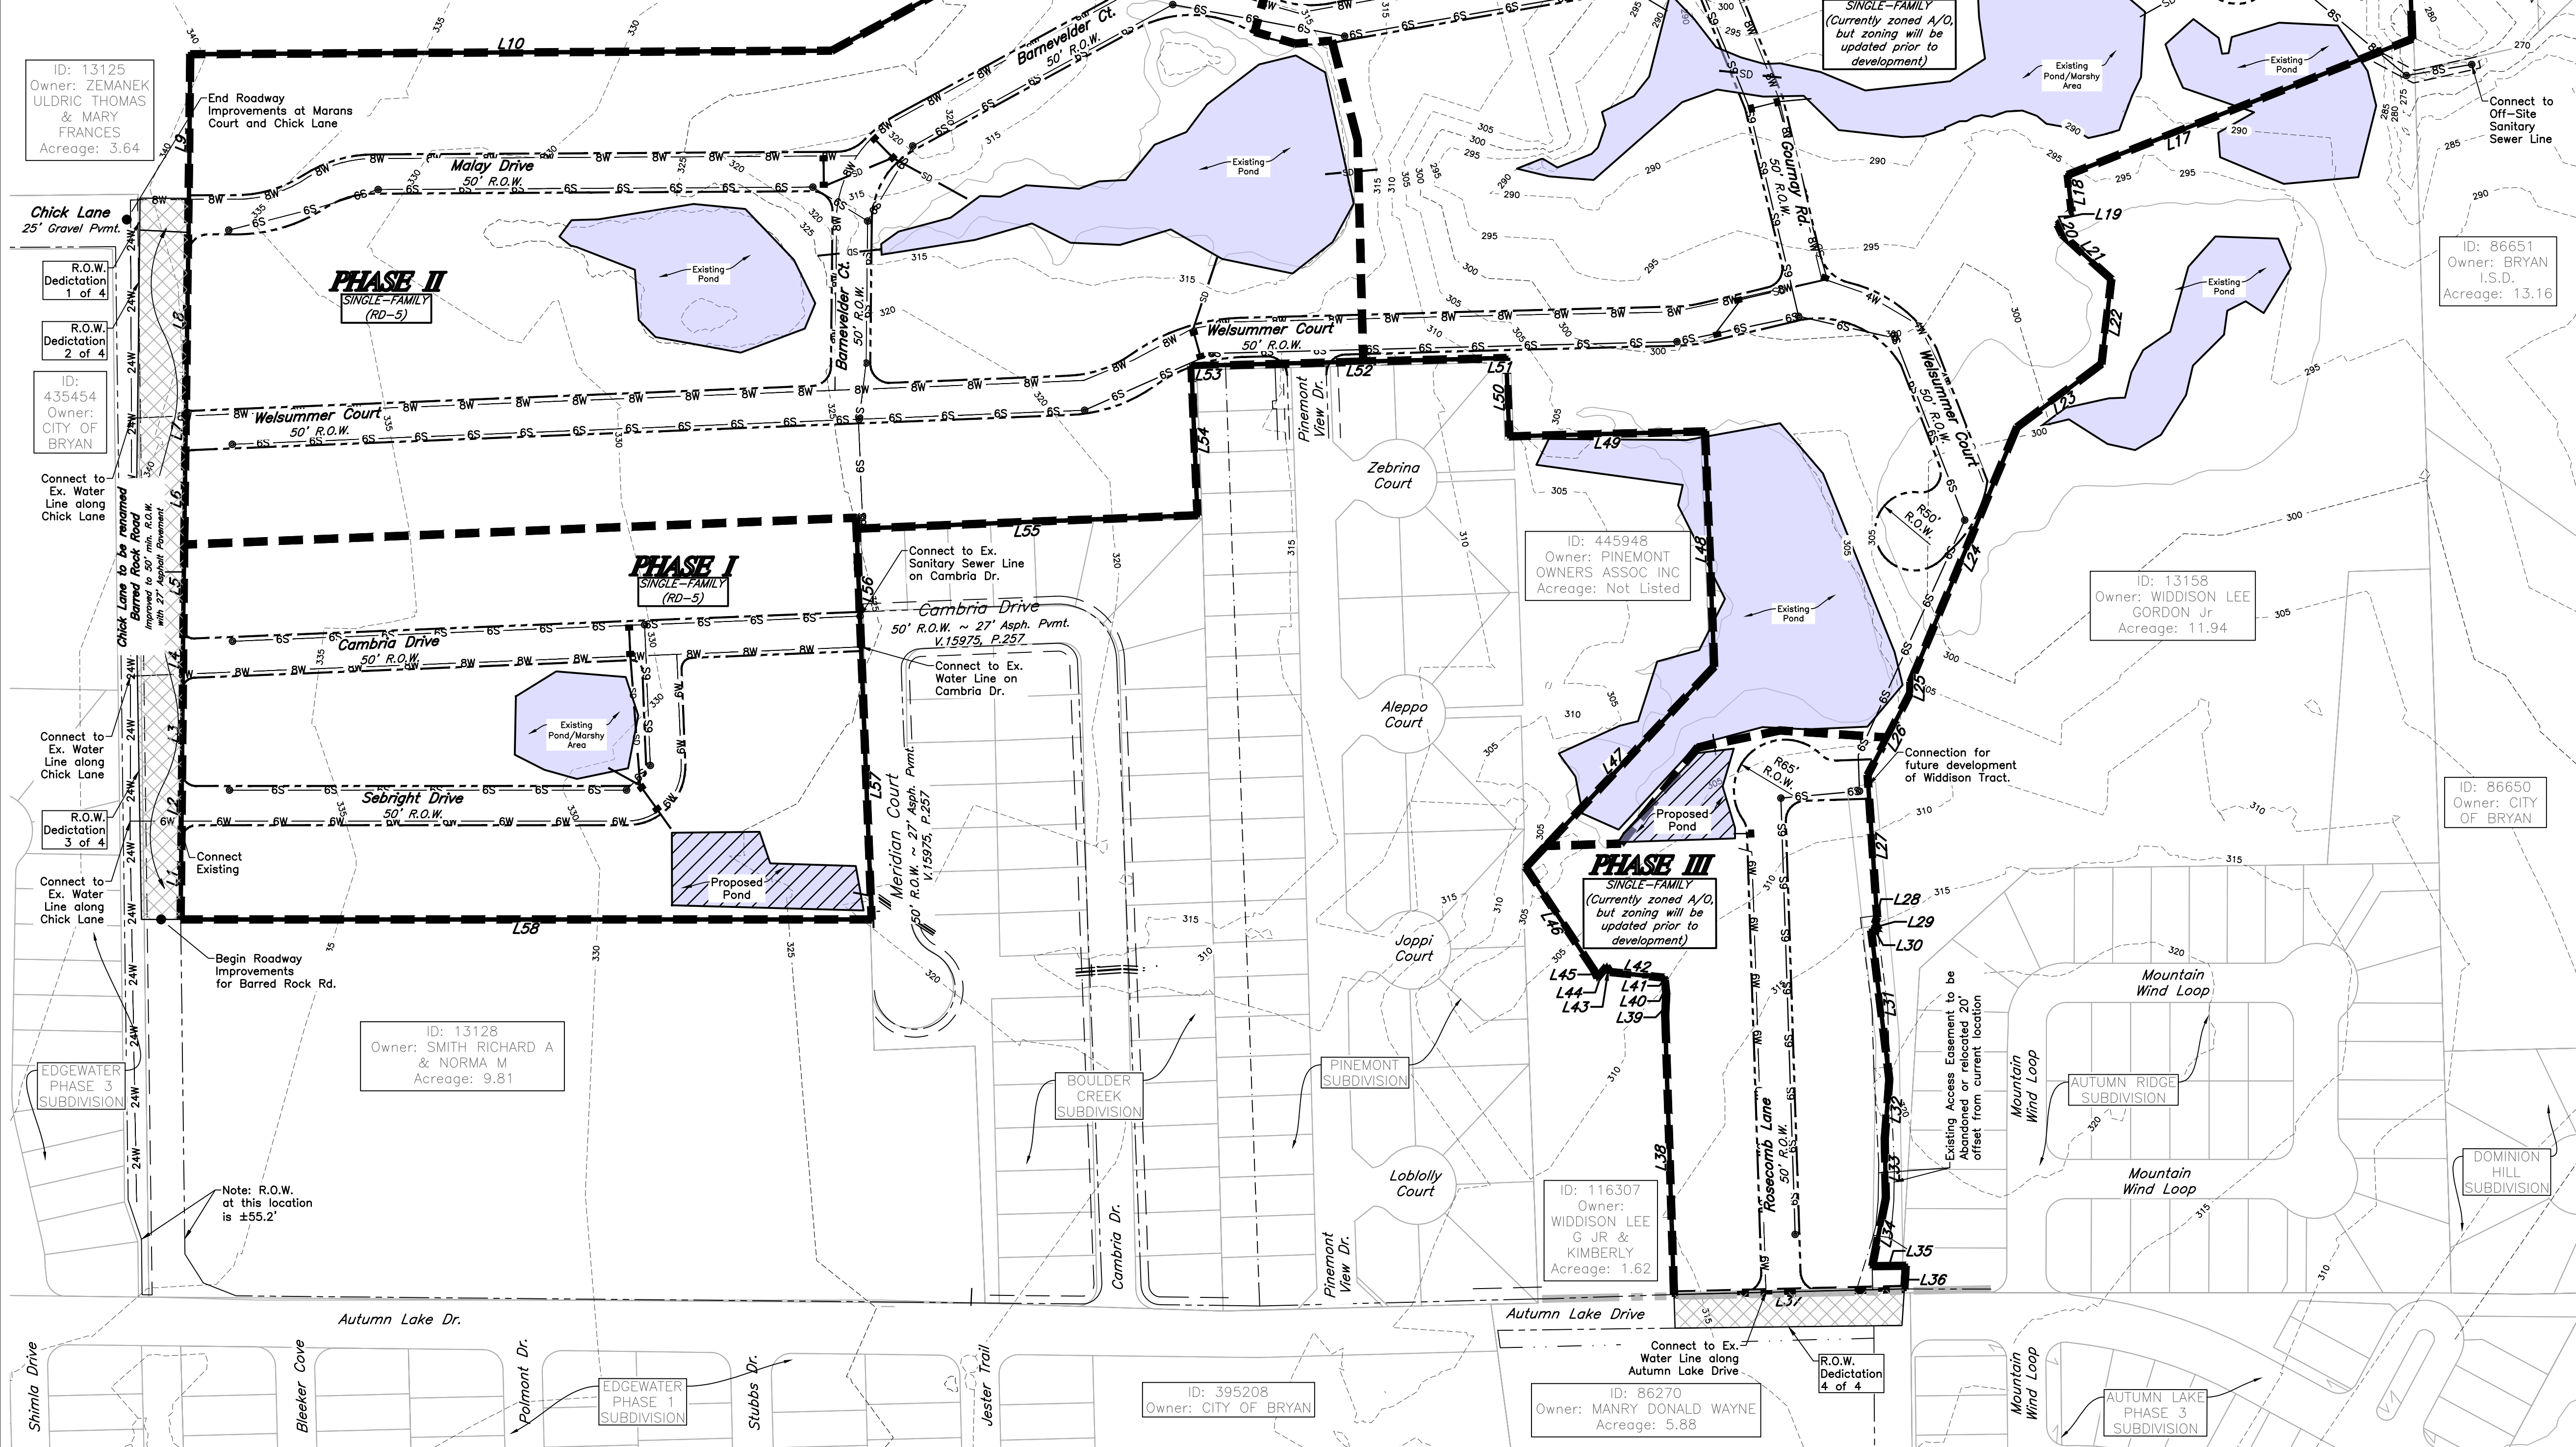

- GENERAL NOTES:**
1. ZONING: For Phases (1-2) RD-5, Residential District-5000 as passed and approved by the Bryan City Council. ANNEXX-01: February 7, 2023 - Ordinance 2615 ANNEXX-04: May 2, 2023 - Ordinance 2625 ZONING: For Phases (3-4) Currently zoned A/O, but these areas are to be rezoned at a future date prior to development. Proposed Land Use: Single Family Residential.
 2. According to the Flood Insurance Rate Maps for Brazos County, Texas and Incorporated Areas, Map Number 4804100195E effective 05/16/2012, no portion of this property is located in a 100-year flood hazard area.
 3. Existing ground contours are based on an aerial data of the site.
 4. Water, Sewer, and Electricity will be served by City of Bryan.
 5. Where electric facilities are installed, BTU has the right to install, operate, relocate, construct, reconstruct, add to, maintain, inspect, patrol, enlarge, repair, remove and replace said facilities upon, over, under, and across the property included in the PUE, and the right of ingress and egress on property adjacent to the PUE to access electric facilities.
 6. Streets will be asphalt with concrete aprons.
 7. Utility locations and sizes are approximate and may vary with development of construction plans with each phase.
 8. A Homeowner's Association (HOA) shall be established with direct responsibility to, and controlled by, the property owners involved to provide for operation, repair and maintenance of all common areas, private drainage easements, and private stormwater detention facilities which are a part of this subdivision. The City of Bryan shall not be responsible for any operation, repair and maintenance of these areas.
 9. Common Areas and Landscape Easements (including detention area shall be owned & maintained by Homeowners Association and may not be enclosed or screened from the ROW by fencing.
 10. Building Setback Lines shall be:
 - RD-5
 - Front yard- 25'
 - Side yard- 5'
 - Side Street- 15'
 - Rear yard- 5'
 11. Sidewalks shall be provided on both sides of all curb and gutter streets.

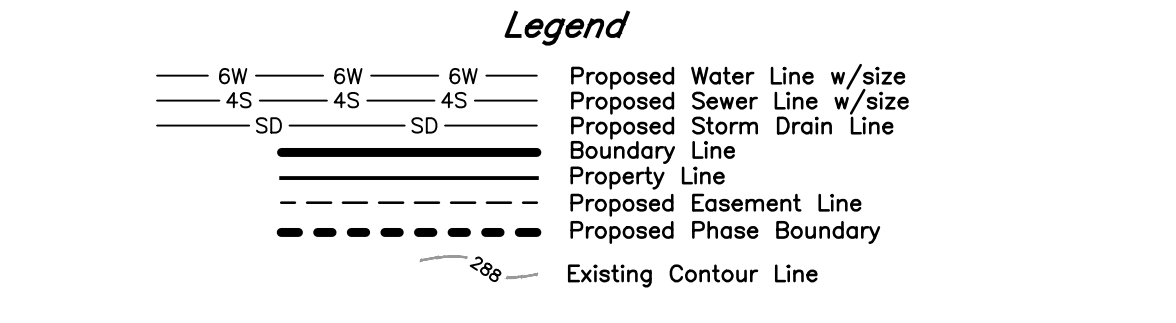

MASTER PLAN
GOURD CREEK SUBDIVISION
 ±60.68 ACRES
 OUT OF
 ZENO PHILLIPS SURVEY, A-45
 BRAZOS COUNTY, TEXAS
 4 Phases
 October 2023
 SCALE: 1" = 120'

Owner: Shion Cao
 Remodeling BCS
 3100 Texas Ave, South
 College Station, TX 77845
 (979)200-3335

Surveyor: Texas Firm Registration No. 10103300
 McClure & Browne Engineering/Surveying, Inc.
 1008 Woodcreek Dr., Suite 103
 College Station, Texas 77845
 (979) 693-3838

Drawn By: JF
 Date: 10/18/2023

