





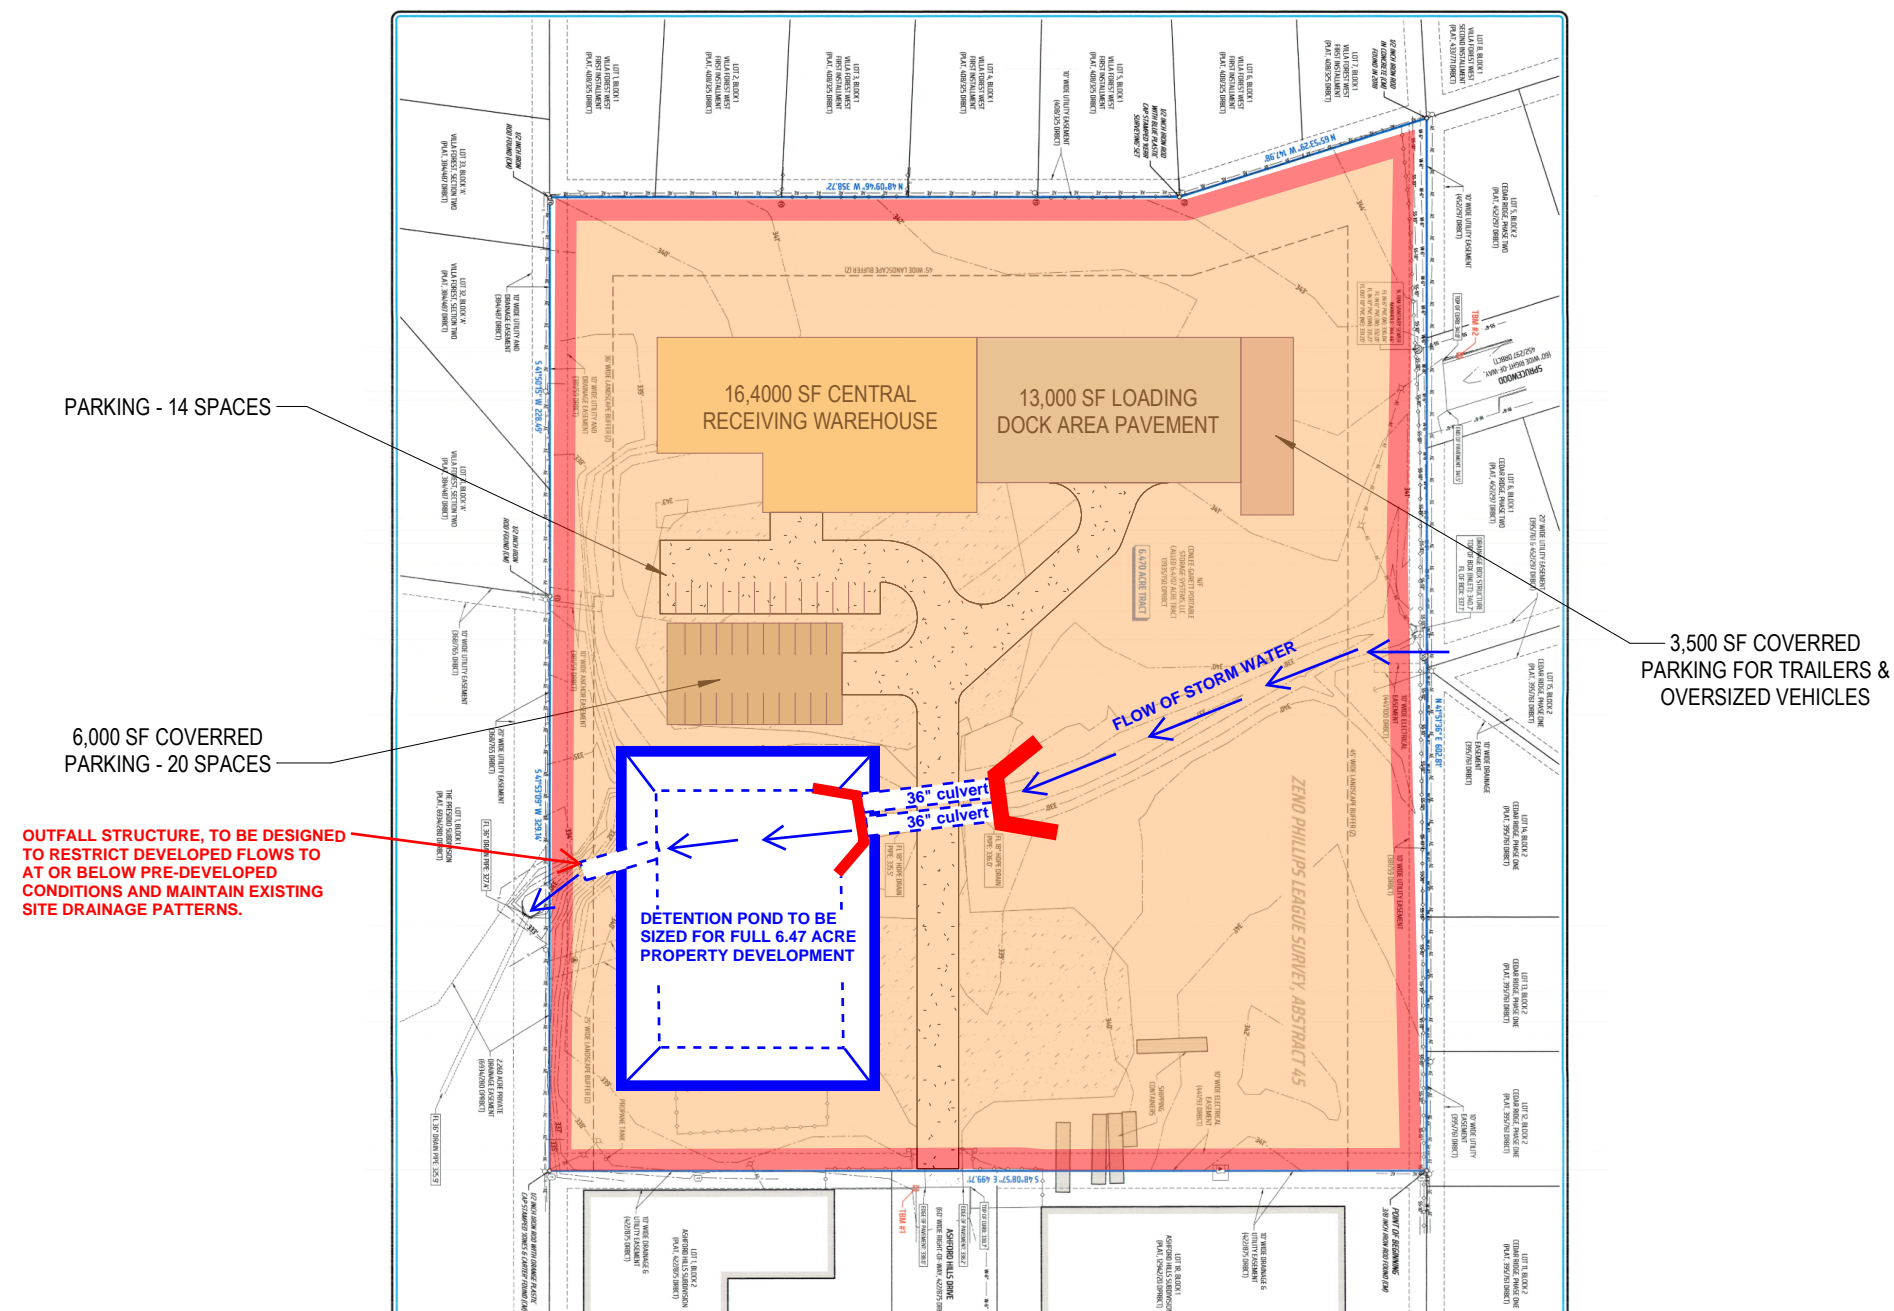


1 LVL 1 FLOOR PLAN
1/16" = 1'-0"

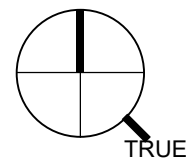

LEGEND

	WAREHOUSE STORAGE - UNCONDITIONED.....	8,700 SF
	WAREHOUSE STORAGE - CONDITIONED.....	4,400 SF
	ADMINISTRATION.....	2,950 SF
	MECH/ELEC/IT.....	290 SF
	PORCH - UNCONDITIONED.....	60 SF



① LVL 1 SITE PLAN
1" = 100'-0"

