

1711 CAVITT AVENUE

BRYAN, TEXAS 77801 OFFICE: (979)779-5757

info@szsarchitecture.com THIS DOCUMENT IS RELEASED FOR THE PURPOSE OF REVIEW ONLY UNDER THE AUTHORITY OF DEVEN L. DOYEN P.E., LICENSE NO. 109835, ON APRIL 15, 2023.
IT IS NOT TO BE USED FOR BIDDING OR CONSTRUCTION PURPOSES.


ISSUED FOR REVIEW

REVISIONS NUMBER DATE 2 09/07/2023

1 08/11/2023

Project Number: 202209 Sheet issue date: 2023.09.22

Horizontal Scale: 1"=20' Vertical Scale: N/A

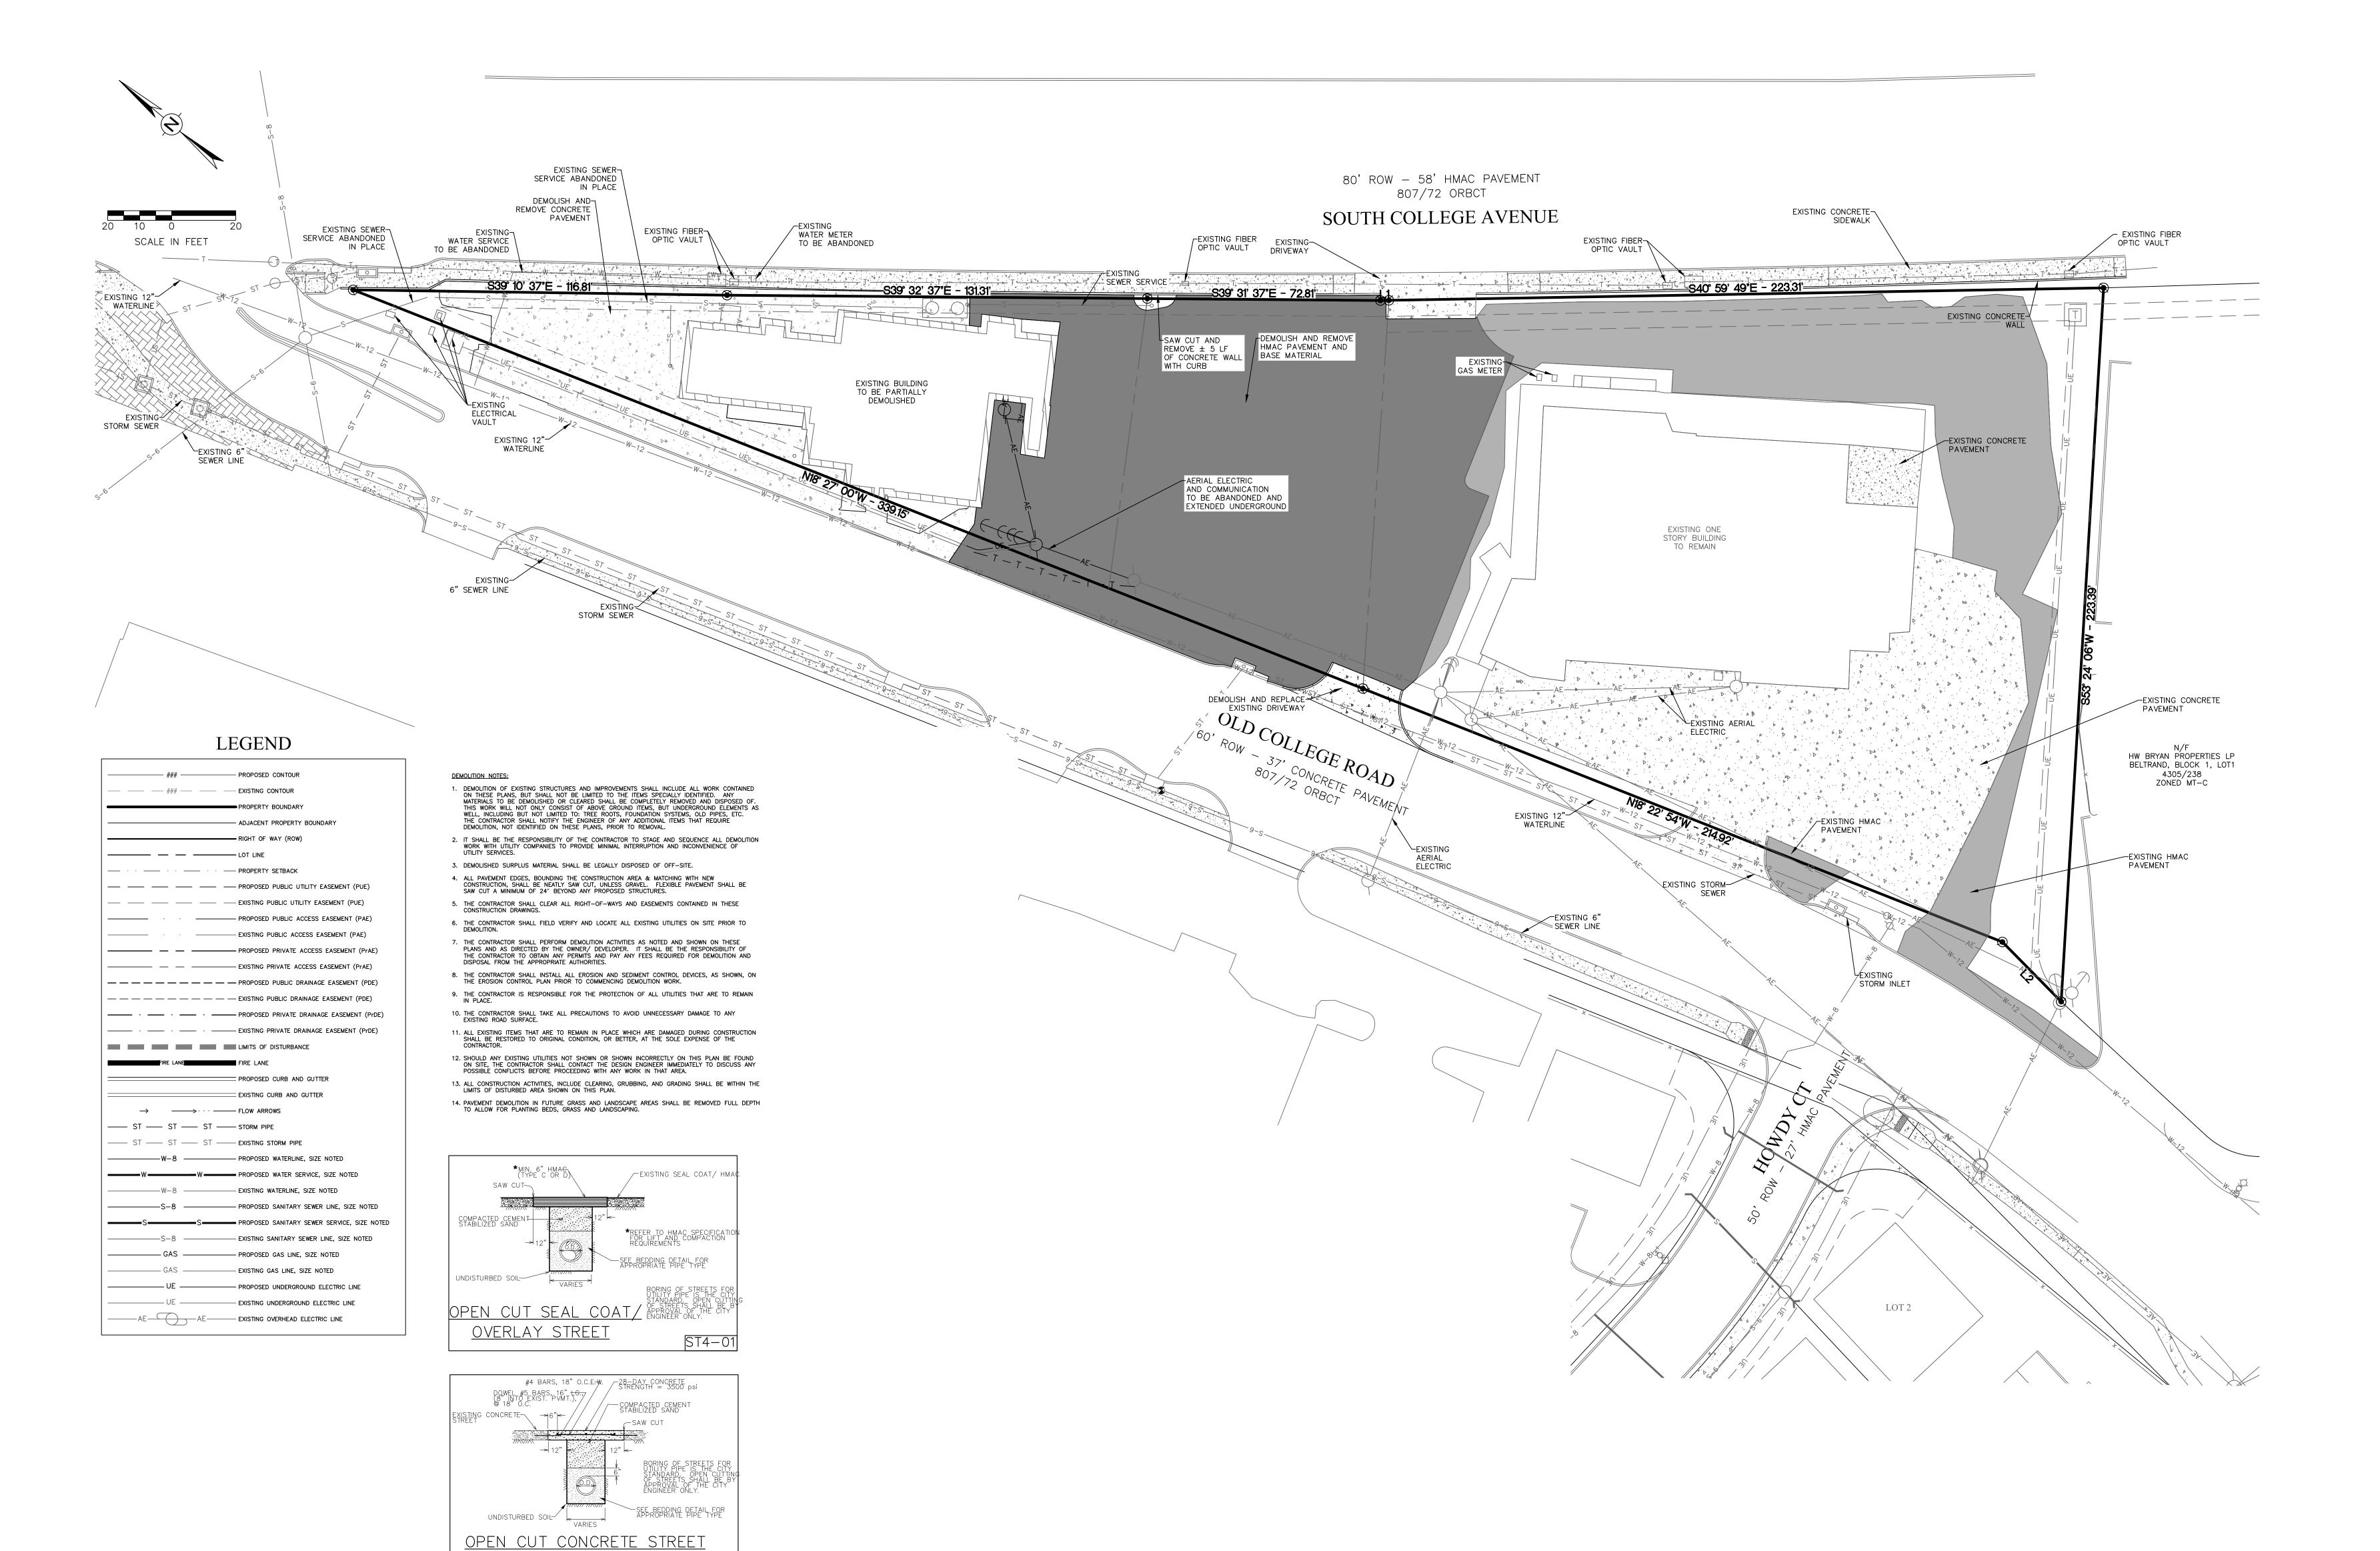



1711 CAVITT AVENUE BRYAN, TEXAS 77801

OFFICE: (979)779-5757

info@szsarchitecture.com THIS DOCUMENT IS
RELEASED FOR THE
PURPOSE OF REVIEW ONLY
UNDER THE AUTHORITY OF
DEVEN L. DOYEN P.E.,
LICENSE NO. 109835,
ON APRIL 15, 2023.
IT IS NOT TO BE USED FOR
BIDDING OR CONSTRUCTION
PURPOSES.

ISSUED FOR REVIEW



REVISIONS	
NUMBER	DATE
1	08/11/2023
2	09/07/2023

NOIL ONDITIONS/DEMOL

OMP,

**EXISTIN** Project Number: 202209 Sheet issue date: 2023.09.22 Horizontal Scale: 1"=20' Vertical Scale: