



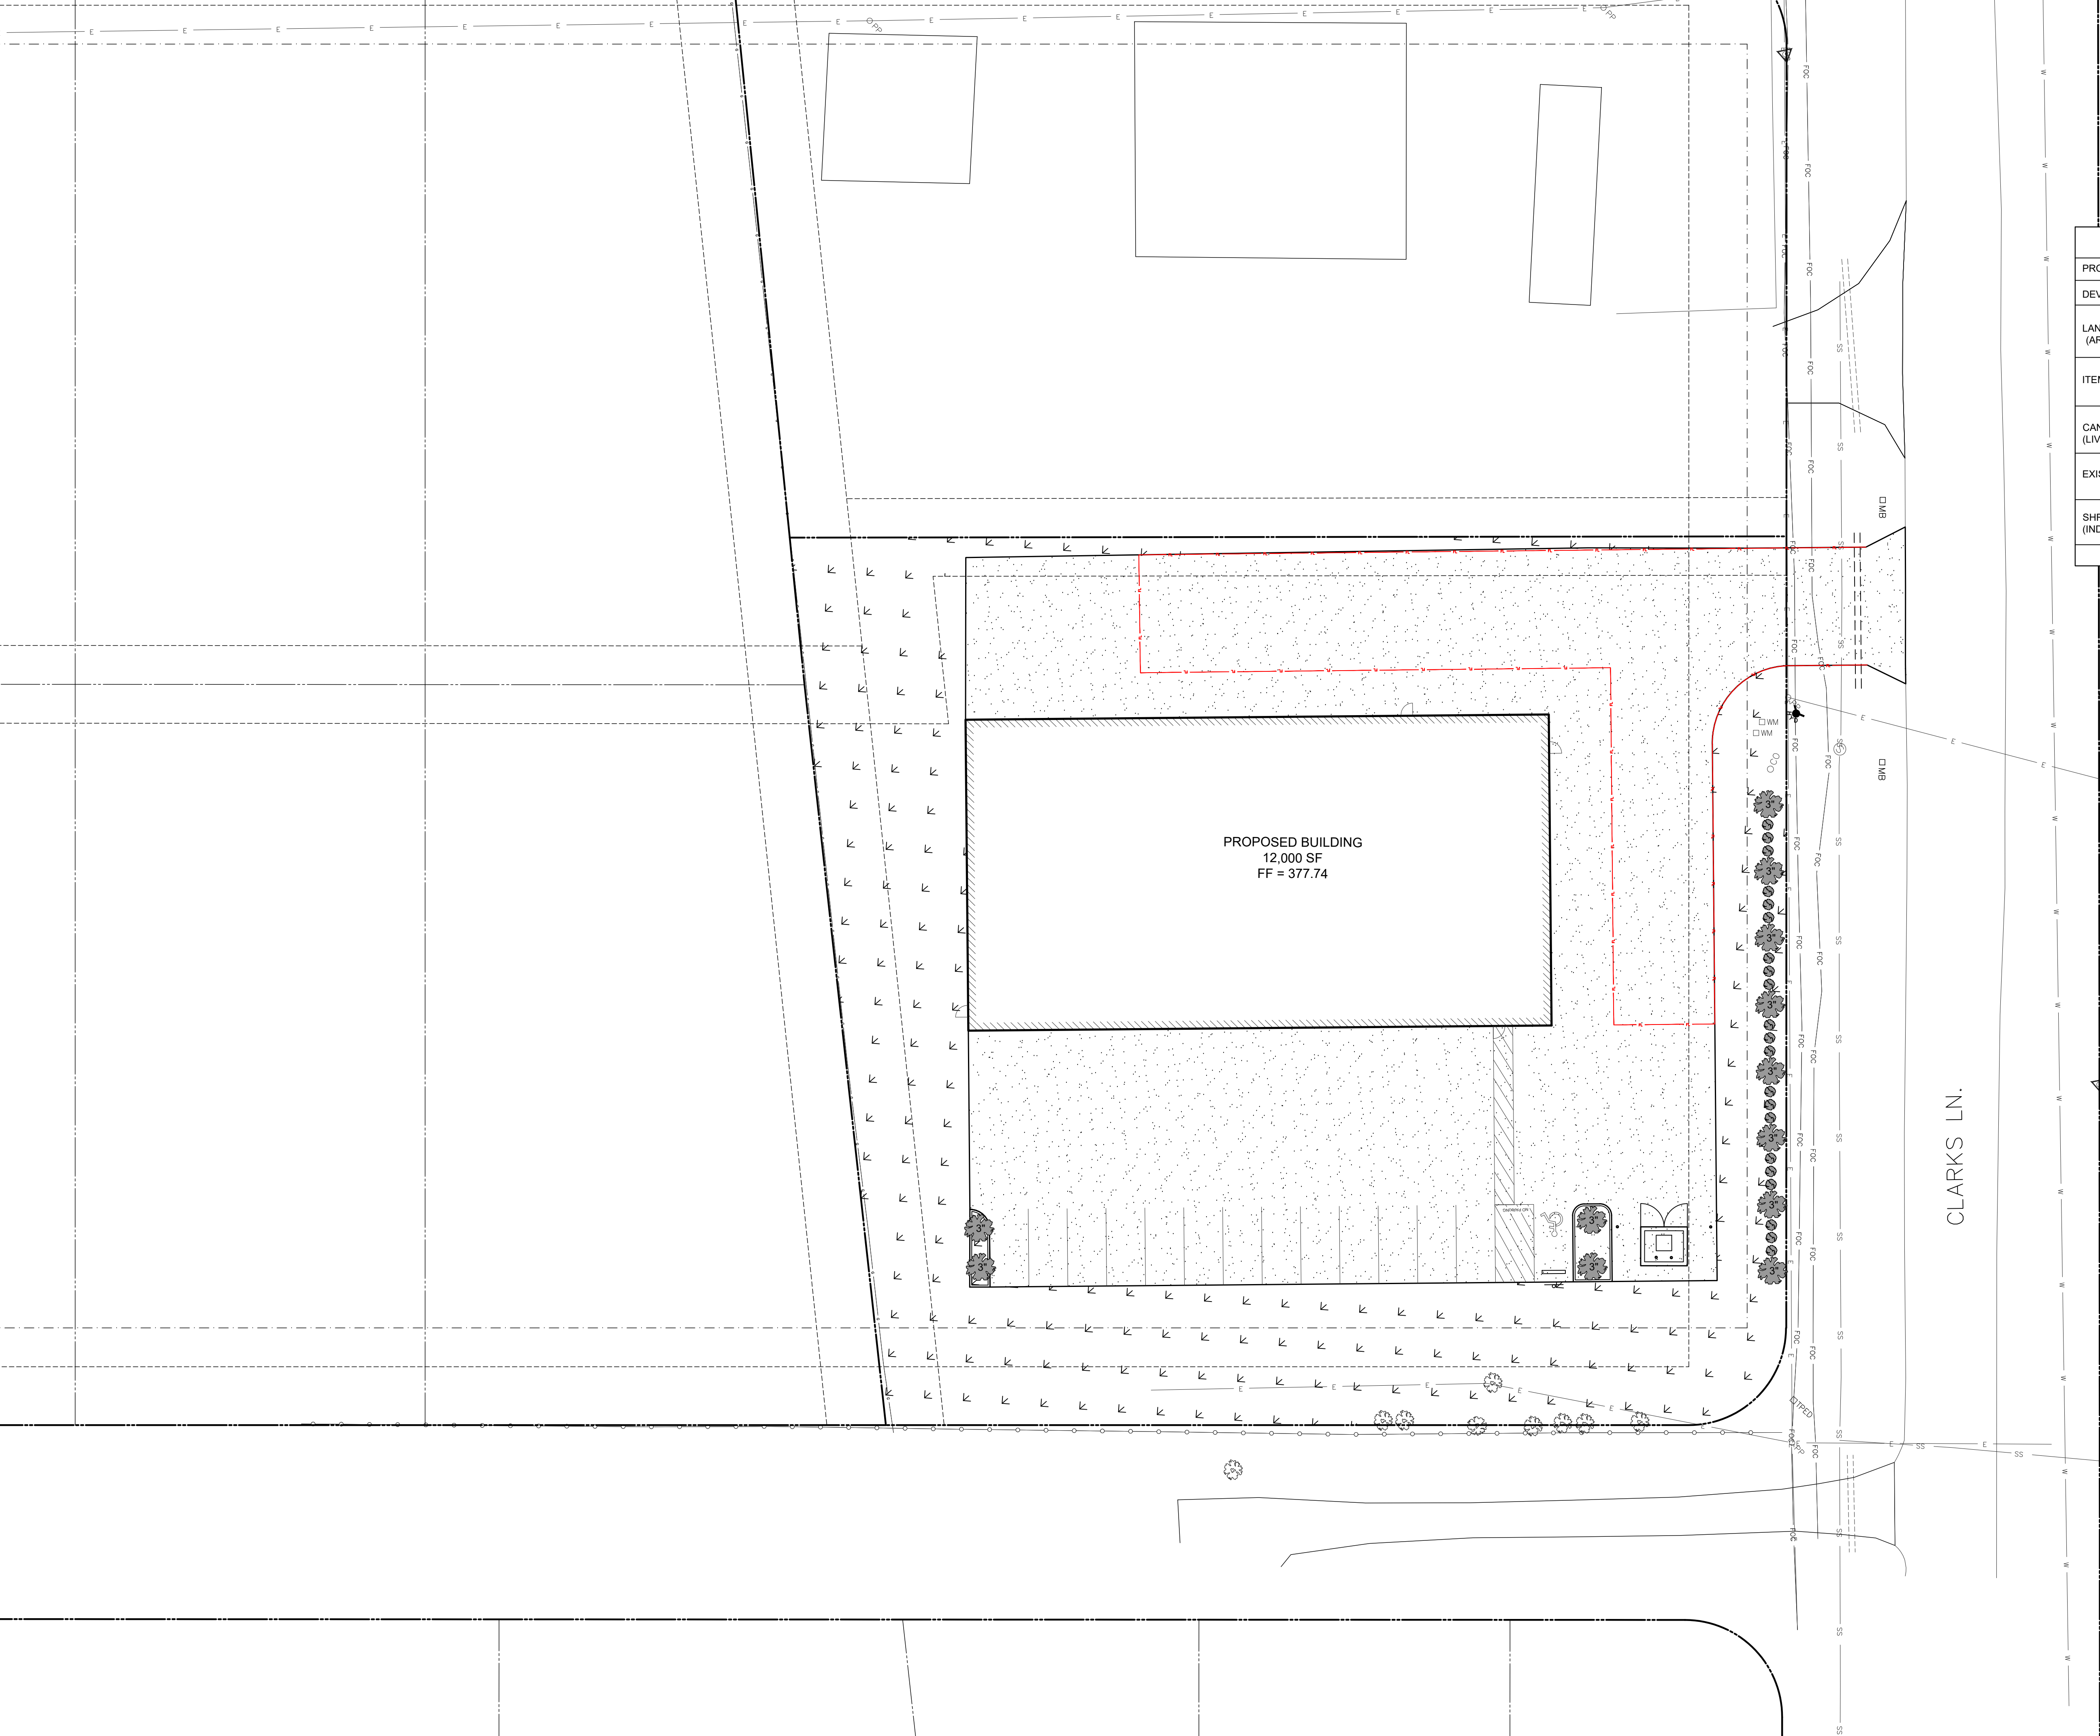

LANDSCAPE REQUIREMENTS			
PROJECT AREA		1.28 ACRES (55,625 SF)	
DEVELOPED AREA		37,403 SF	
LANDSCAPE AREA REQUIRED (AREA EQUAL TO 15% OF DEVELOPED AREA)		5,611 SF	
ITEM	QUANTITY EACH	SF CREDIT	SF CREDIT AWARDED
CANOPY TREE (LIVE OAK) 3" OR LARGER	12	250	3000
EXISTING TREES	8	400	3200
SHRUB (5 GALLON) (INDIAN HAWTHORN)	31	21	651
		GRAND TOTAL = 6,850	

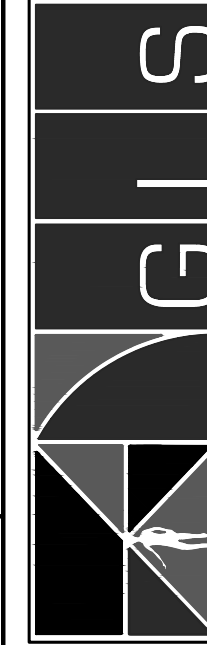

ARCHITECTURE • ENGINEERING • INTERIORS
LANDSCAPE • SURVEYING

4555 RICE ROAD, SUITE 107, TYLER, TEXAS 75703 • (936) 976-6900
4555 RICE ROAD, SUITE 107, TYLER, TEXAS 75703 • (936) 976-6900
4555 RICE ROAD, SUITE 107, TYLER, TEXAS 75703 • (936) 976-6900



JOHN RUSK
87884
LICENSED PROFESSIONAL ENGINEER

04/02/2025

New Metal Building
RW Clarks
Bryan, Texas
Landscape Plan

JOB NUMBER
200151

SHEET NO.

C3.0