



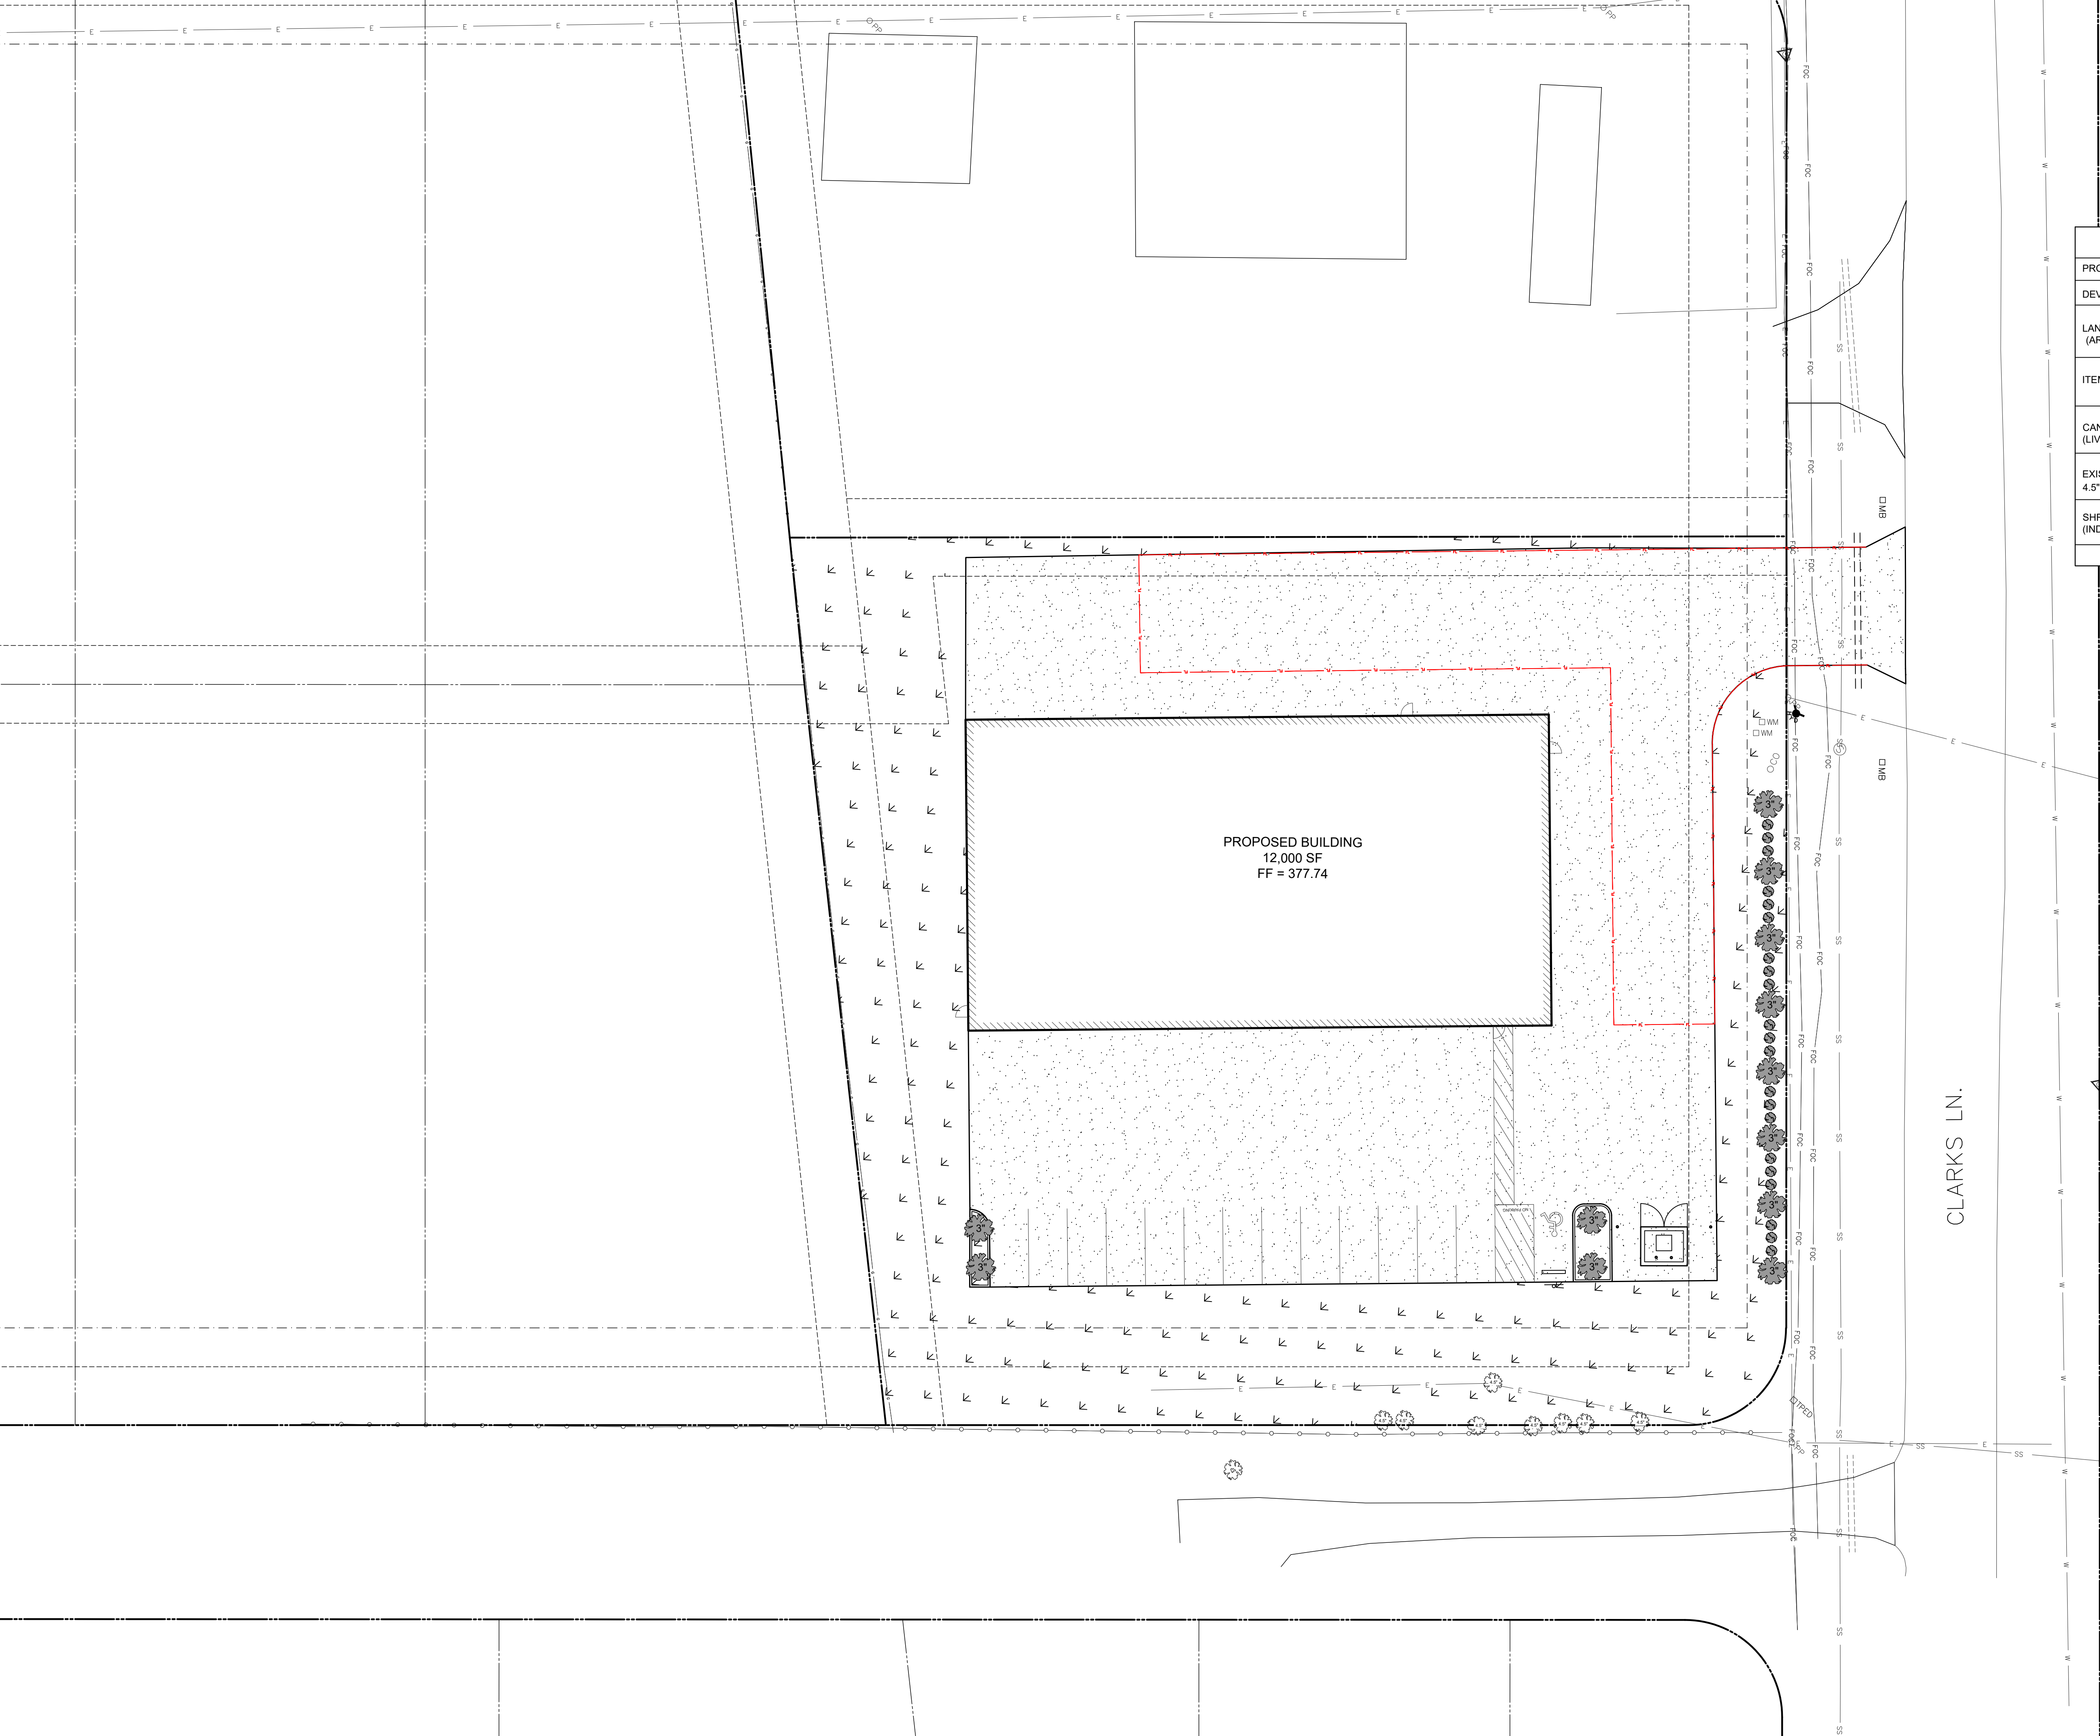

LANDSCAPE REQUIREMENTS			
PROJECT AREA		1.28 ACRES (55,625 SF)	
DEVELOPED AREA		37,403 SF	
LANDSCAPE AREA REQUIRED (AREA EQUAL TO 15% OF DEVELOPED AREA)		5,611 SF	
ITEM	QUANTITY EACH	SF CREDIT	SF CREDIT AWARDED
CANOPY TREE (LIVE OAK) 3" OR LARGER	12	250	3000
EXISTING TREES 4.5" OR LARGER	8	400	3200
SHRUB (5 GALLON) (INDIAN HAWTHORN)	21	10	210
GRAND TOTAL =		6,410	

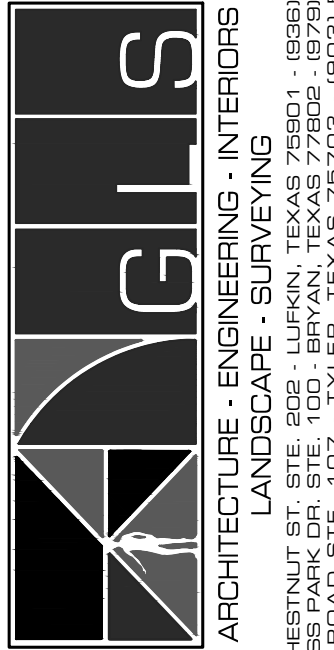

04/09/2025

New Metal Building
RW Clarks
Bryan, Texas
Landscape Plan

JOB NUMBER
200151
SHEET NO.

C3.0