
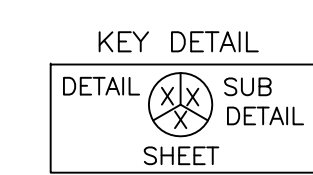
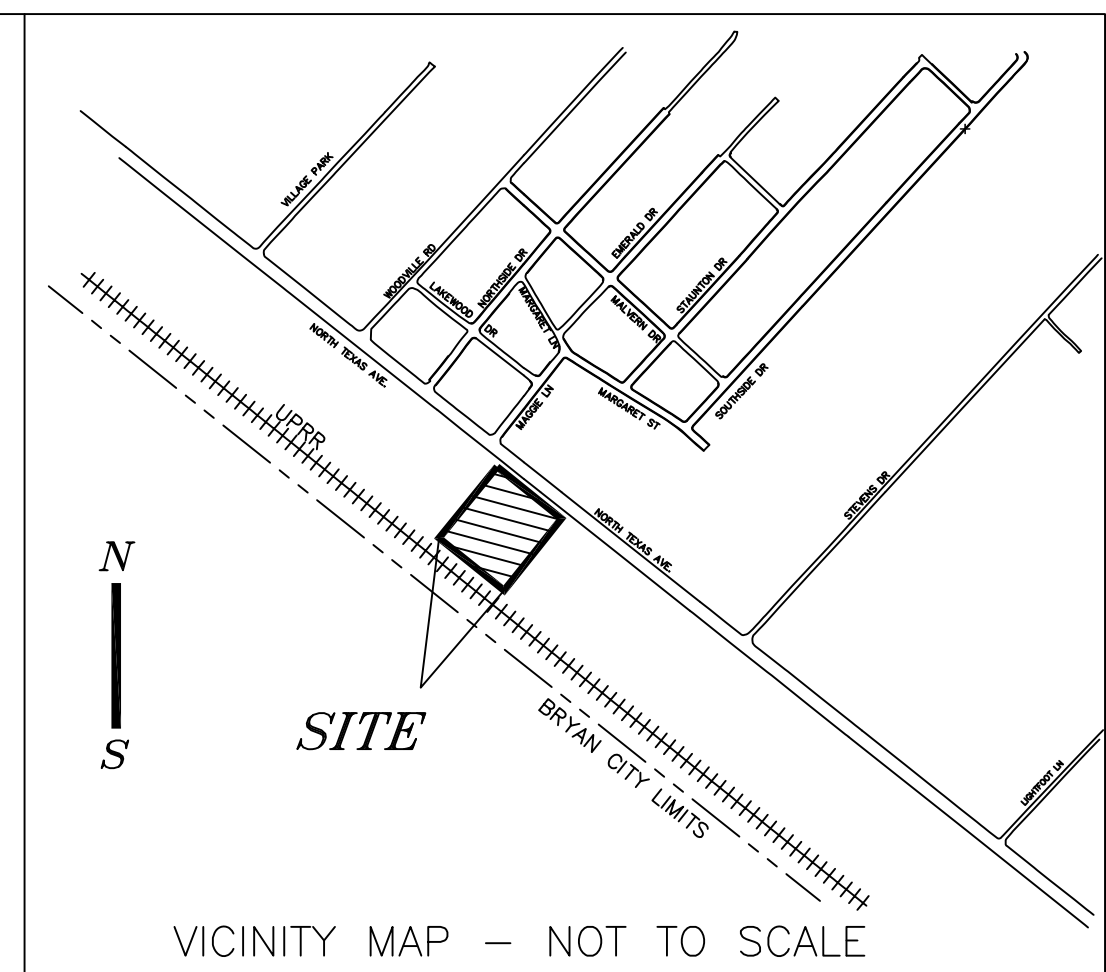


RECTOR RV PARK		2-23	
SITE	S.F.	SITE	S.F.
1	2,447	25	1,801
2	1,940	26	1,801
3	1,940	27	2,349
4	1,940	28	2,605
5	2,522	29	2,350
6	2,539	30	2,133
7	2,691	31	2,611
8	2,529	32	2,113
9	2,442	33	2,985
10	1,800	34	2,753
11	1,800	35	3,843
12	1,803	36	2,917
13	2,581	37	3,121
14	2,490	38	1,829
15	1,700	39	1,830
16	2,355	40	1,830
17	2,037	41	2,064
18	1,882	42	2,063
19	1,875	43	2,080
20	1,840	44	1,953
21	1,690	45	2,136
22	1,949	46	2,852
23	2,411	47	2,072
24	1,801	TOTAL	105,095

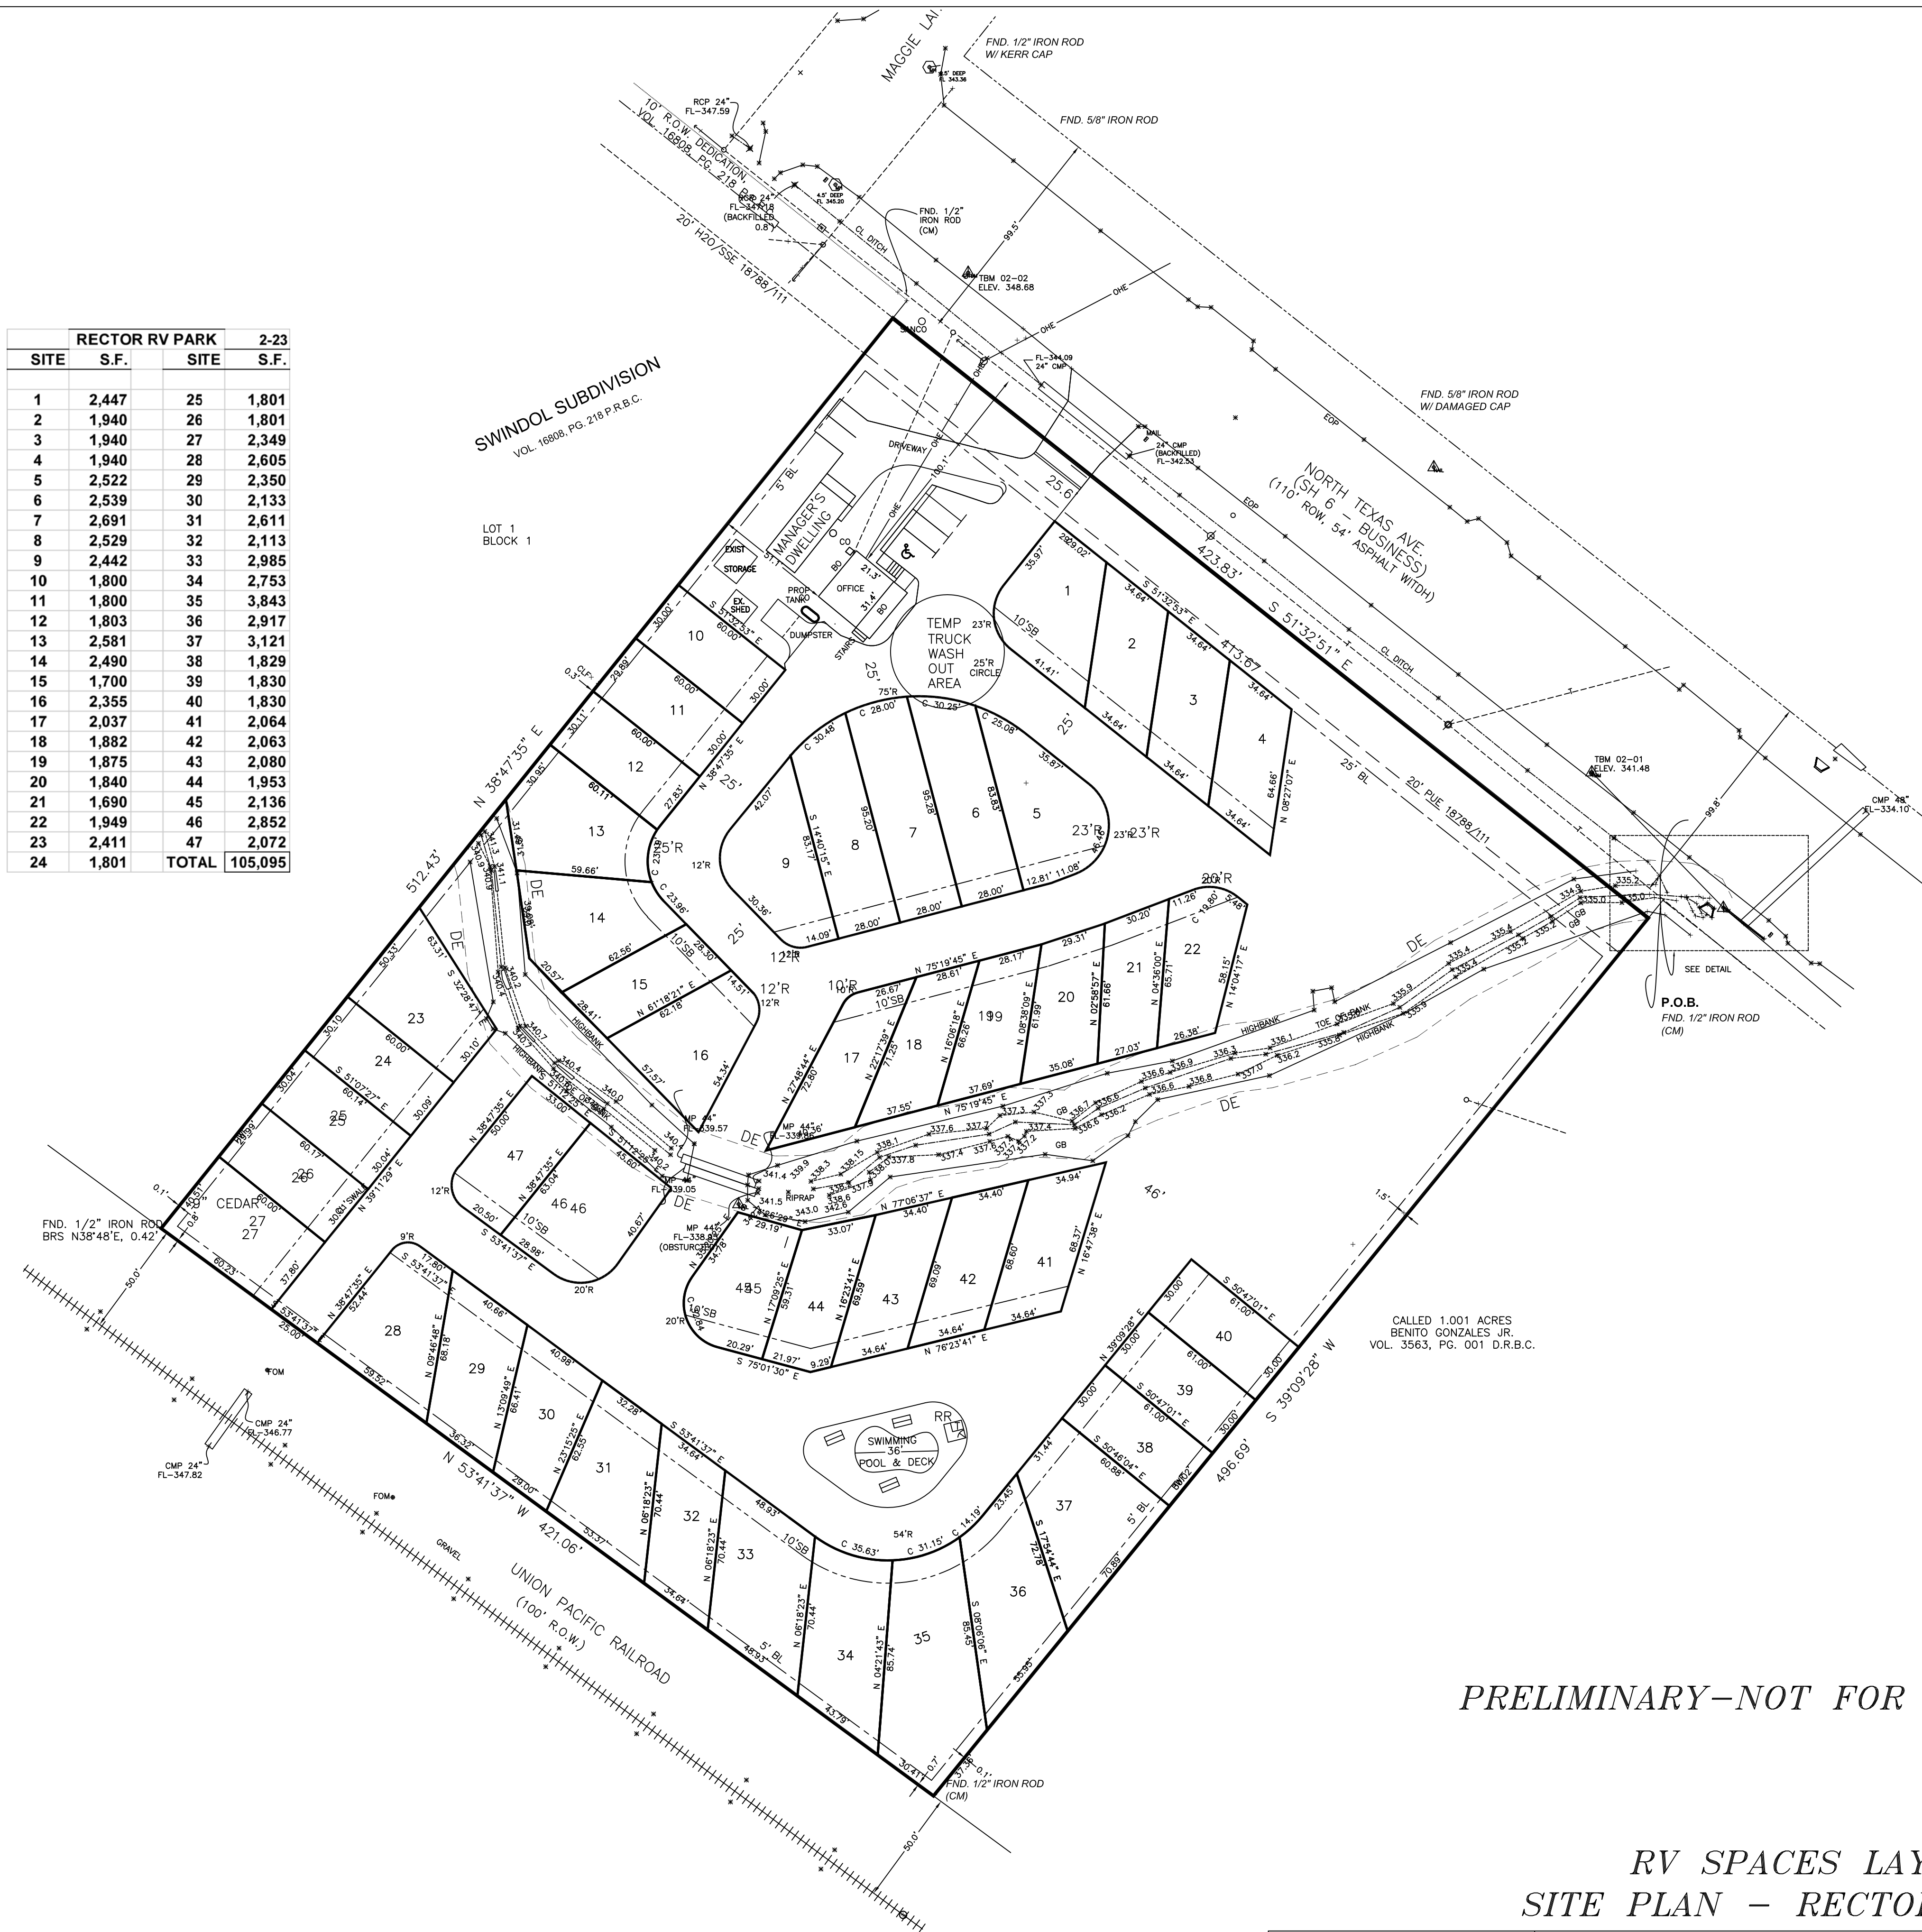

PRELIMINARY—NOT FOR RECORD

RV SPACES LAYOUT
SITE PLAN – RECTOR RV PARK

 **ALINDO ENGINEERS AND PLANNERS, INC.**
3107 ROLLING GLEN BRYAN, TEXAS 77807 979-846-8868
FIRM LICENSE: ENGINEERING F-1799

OWNER/DEVELOPER: BARBARA JO RECTOR 4010 NORTH TEXAS AVE. BRYAN, TX 77803 979-213-7752 Email: brector@theoriginallupetortilla.com	4.890-ACRE TRACT 2010 NORTH TEXAS AVENUE LOT 1, BLOCK 1 RECTOR SUBDIVISION BRYAN, TEXAS VOLUME 18788, PAGE 111 OFFICIAL RECORDS BRAZOS COUNTY, TEXAS	DATE: MAY 5, 2025 APPROVED BY: CAG REVISIONS: AUGUST 20, 2025 OCTOBER 20, 2025	PROJECT 2-23
			SHEET 01 OF