

LOT SIZE TABLE

Table with 4 columns: BLOCK #, LOT #, AREA (SQ. FT), LOT WIDTH (FT.). Rows 19-24.

LOT SIZE TABLE

Table with 4 columns: BLOCK #, LOT #, AREA (SQ. FT), LOT WIDTH (FT.). Rows 23-41.

BFE/MIN FFE TABLE

Table with 5 columns: BLOCK #, LOT #, BFE (ft.), MIN. FFE (ft.), SOURCE. Rows 19-42.

BFE = BASE FLOOD ELEVATION
FFE = FINISHED FLOOR ELEVATION



CURVE TABLE

Table with 6 columns: CURVE, RADIUS, ARC LENGTH, CHORD LENGTH, CHORD BEARING, DELTA ANGLE. Rows C1-C30.

GENERAL NOTES:

- 1. ALL PERMANENT CORNERS SET ARE 1/2" IRON RODS WITH CAP MARKED "YALGO" UNLESS OTHERWISE NOTED HEREON.
2. SIDEWALKS SHALL BE CONSTRUCTED IN ACCORDANCE WITH THE CITY OF BRYAN SIDEWALK ORDINANCE BY THE DEVELOPER.
3. PROPOSED LAND USE: SINGLE FAMILY RESIDENTIAL.
4. THE BEARINGS RECTED HEREON ARE GRID BEARINGS DERIVED FROM GPS OBSERVATIONS BASED ON THE TEXAS STATE PLANE COORDINATE SYSTEM...

VICINITY MAP NTS

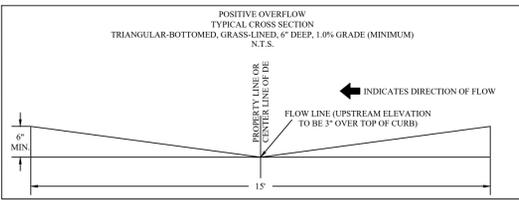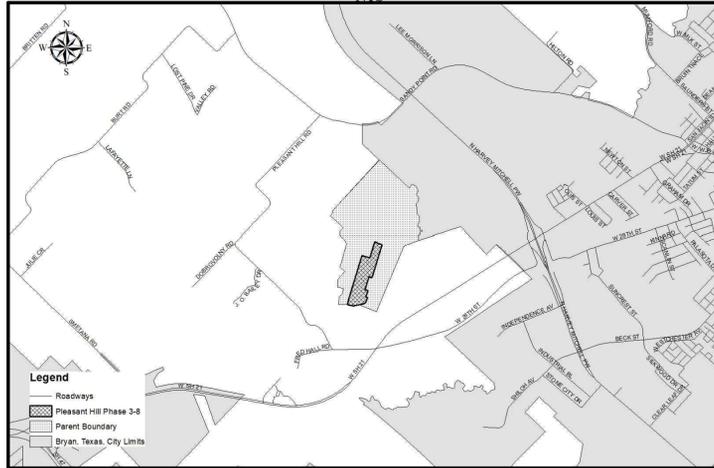

PRINTED ON February 12, 2026

Table with 4 columns: REV., DESCRIPTION, DATE, BY. Includes project information like PROJECT NUMBER: PH38, CLIENT NAME: WBW SINGLE DEVELOPMENT GROUP, LLC-SERIES 140.

Table with 2 columns: PROJECT INFORMATION, BENCHMARK. Includes total size (26.84 AC), total blocks (5), total lots (143), total tracts (2), and benchmark details.

FINAL PLAT
PLEASANT HILL SECTION 3 - PHASE 8
CITY OF BRYAN, COUNTY OF BRAZOS, TEXAS

FINAL PLAT OF
PLEASANT HILL SECTION 3, PHASE 8
CITY OF BRYAN, BRAZOS COUNTY, TEXAS
A 26.84 ACRE TRACT SITUATED IN, AND BEING OUT OF THE
JAMES MCMILLEN SURVEY, A-176, BRAZOS COUNTY, TEXAS

STATE OF TEXAS
COUNTY OF WILLIAMSON

I, WBW Single Development Group, LLC-Series 140, the owner and developer of the land shown on this plat, being (part of) the tract of land as conveyed to me in the Deeds Records of Brazos County in Doc. No. 2021-1439077 and Doc. No. 2021-01439076, and whose name is subscribed hereto, hereby dedicate to the use of the public forever all streets, alleys, parks, watercourses, drains, easements and public places hereon shown for the purposes identified.

WBW SINGLE DEVELOPMENT GROUP, LLC - SERIES 140,
A TEXAS SERIES LIMITED LIABILITY COMPANY

Bruce Whitis, President

STATE OF TEXAS
COUNTY OF WILLIAMSON

Before me, the undersigned authority, on this day personally appeared Bruce Whitis, in his capacity as President of WBW Single Development Group, LLC - Series 140, a separate series of WBW Single Development Group, LLC, a Texas series limited liability company, on behalf of said series, known to me to be the person whose name is subscribed to the foregoing instrument, and acknowledged to me that he or she executed the same for the purpose stated.

Given under my hand and seal of office this ___ day of ___, 20__.

Notary Public, Williamson County, Texas

CERTIFICATION OF THE SURVEYOR
STATE OF TEXAS
COUNTY OF WILLIAMSON

I, Corey Shannon, Registered Public Surveyor No. 5967 in the State of Texas, hereby certify that this plat is true and correct and was prepared from an actual survey of the property and that property markers and monuments were placed under my supervision on the ground, and that the metes and bounds describing said subdivision will describe a closed geometric form.

by: COREY SHANNON
REGISTERED PROFESSIONAL
LAND SURVEYOR NO. 5967

STATE OF TEXAS
COUNTY OF BRAZOS
I, ___, County Clerk in and for said County, do hereby certify that this plat together with its certificates of authentication was filed for record in my office the ___ day of ___, 20___, in Official Records of Brazos County in Volume ___, Page ___.

County Clerk Brazos County, Texas

APPROVAL OF PLANNING AND ZONING COMMISSION

I, ___, Chair of the Planning and Zoning Commission of the City of Bryan, State of Texas, hereby certify that the attached plat was duly filed for approval with the Planning and Zoning Commission of the City of Bryan on the ___ day of ___, 20___ and same was duly approved on the ___ day of ___, 20___ by said Commission.

Chair, Planning & Zoning Commission Bryan, Texas

APPROVAL OF THE CITY PLANNER

I, ___, the undersigned, City Planner and/or designated Secretary of the Planning and Zoning Commission of the City of Bryan, hereby certify that this plat is in compliance with the appropriate codes and ordinances of the City of Bryan and was approved on the ___ day of ___, 20___.

City Planner, Bryan, Texas


APPROVAL OF THE CITY ENGINEER

I, ___, the undersigned, City Engineer of the City of Bryan, hereby certify that this plat is in compliance with the appropriate codes and ordinances of the City of Bryan and was approved on the ___ day of ___, 20___.

City Engineer, Bryan, Texas

Table with 5 columns: LOTS AND BLOCKS, OWNER INFORMATION, DEVELOPER INFORMATION, LEGAL DESCRIPTION, Yalgo Engineering, LLC. Includes owner and developer details and legal description.

SHEET 1 OF 2

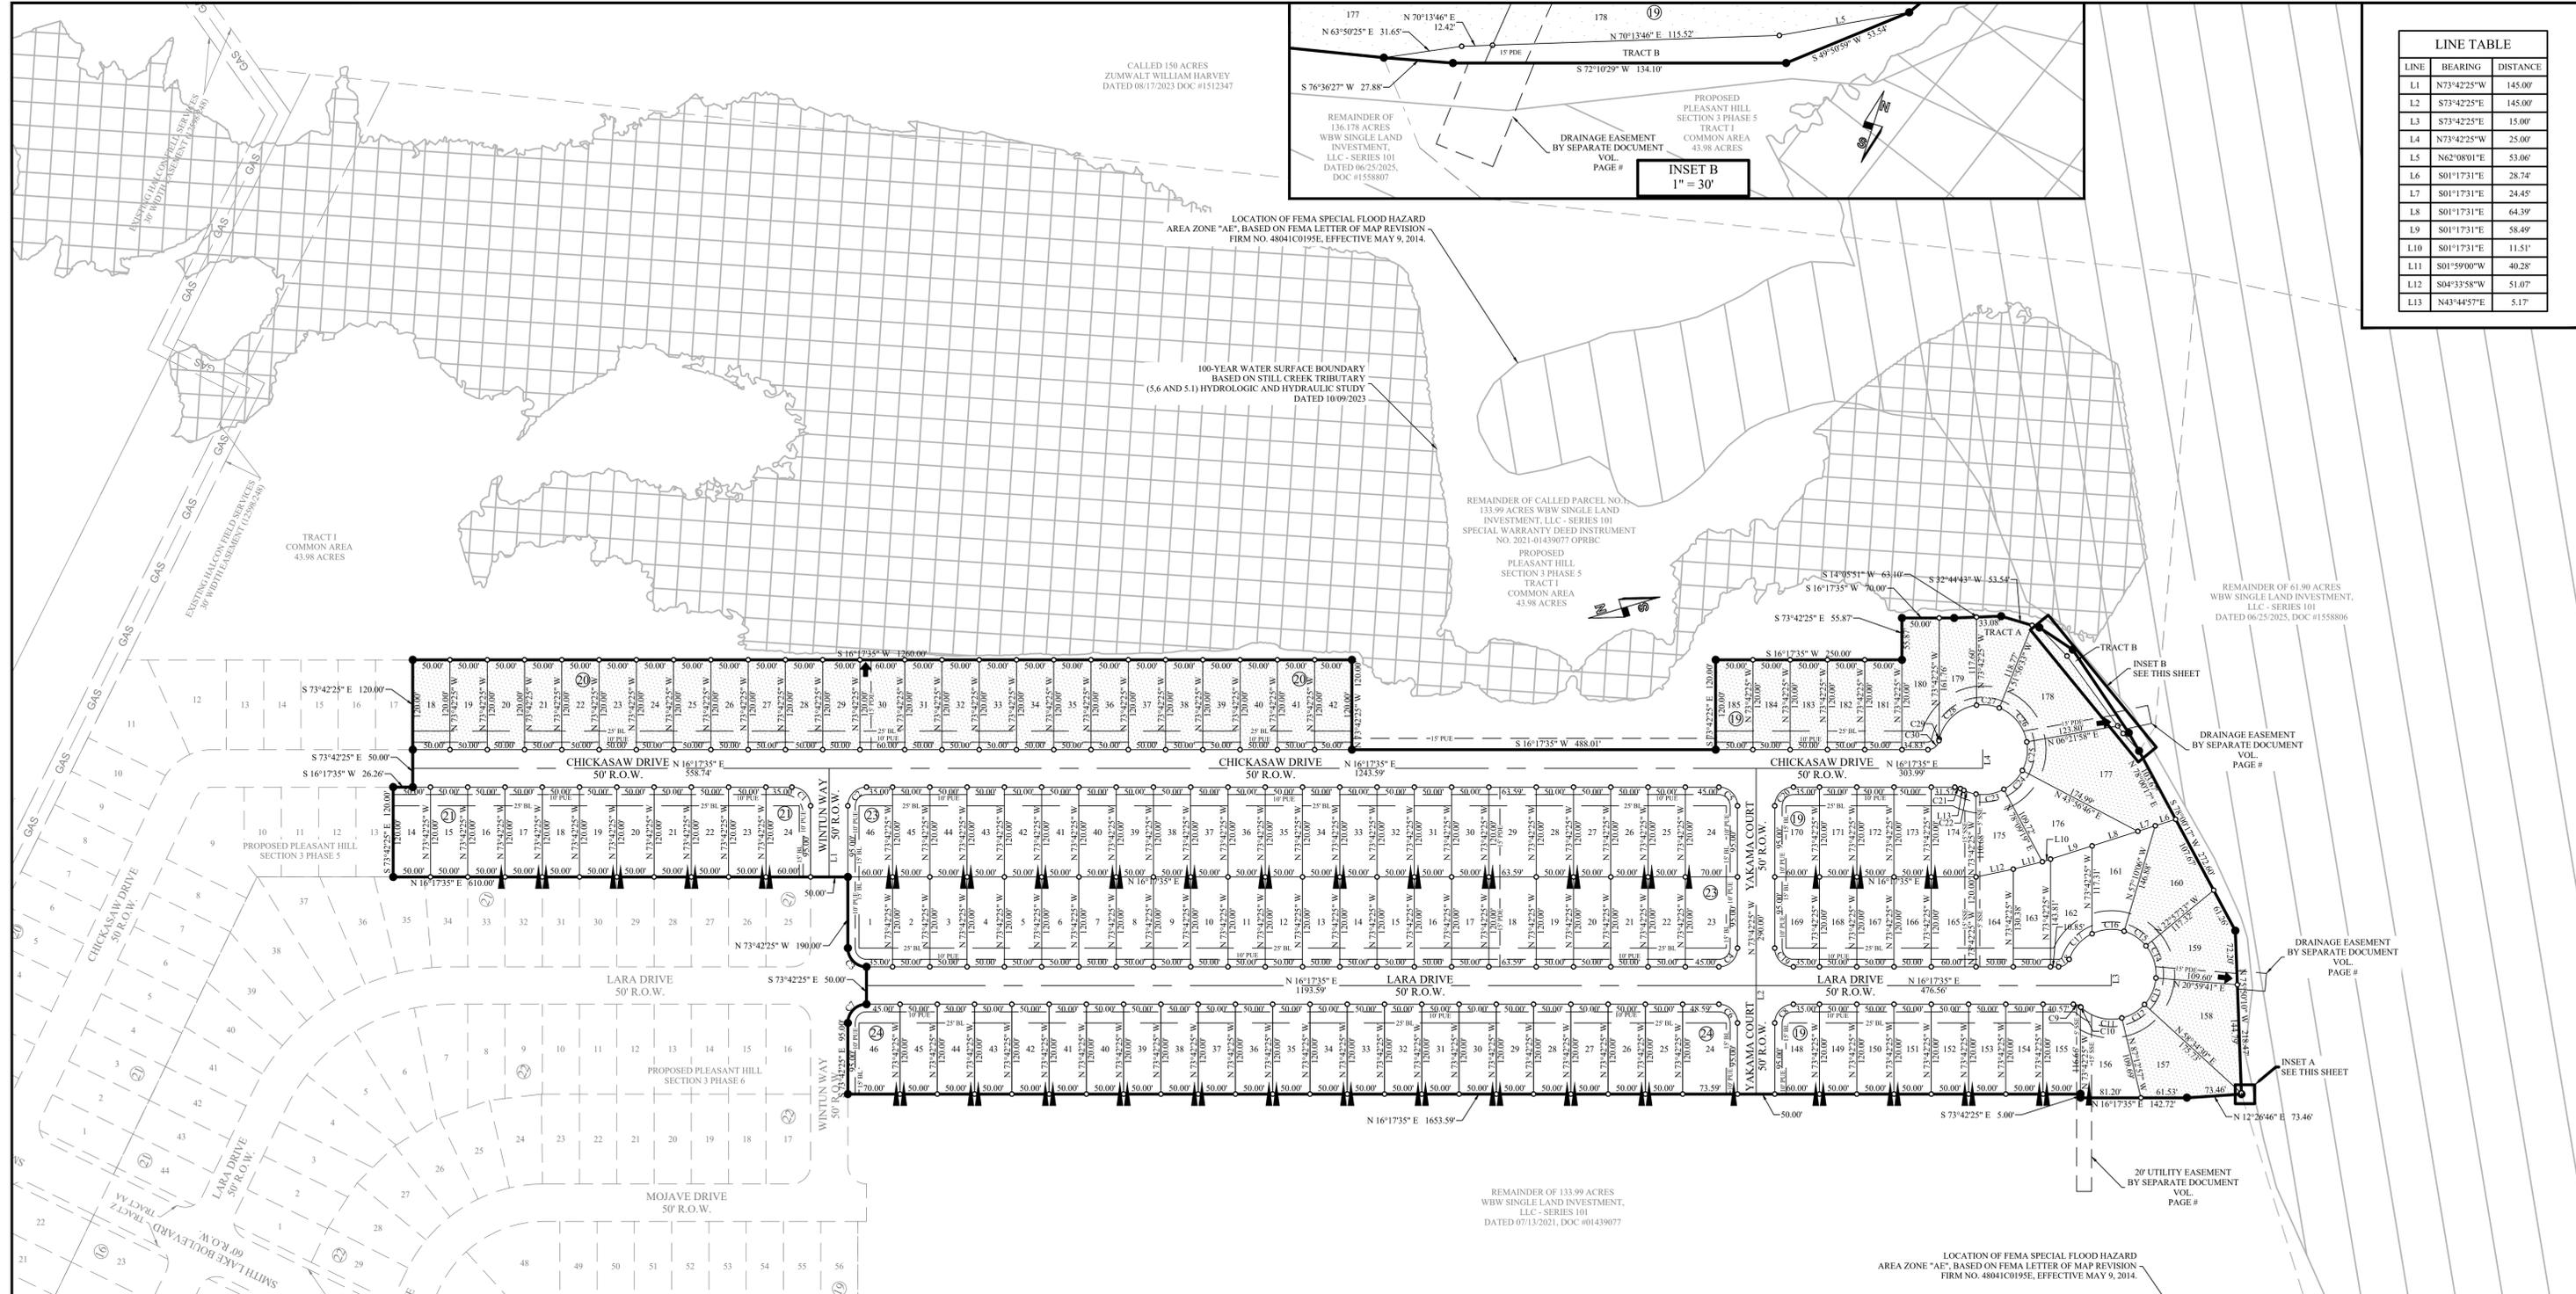

LINE TABLE		
LINE	BEARING	DISTANCE
L1	N73°42'25"W	145.00'
L2	S73°42'25"E	145.00'
L3	S73°42'25"E	15.00'
L4	N73°42'25"W	25.00'
L5	N62°08'01"E	53.06'
L6	S01°17'31"E	28.74'
L7	S01°17'31"E	24.45'
L8	S01°17'31"E	64.39'
L9	S01°17'31"E	58.49'
L10	S01°17'31"E	11.51'
L11	S01°59'00"W	40.28'
L12	S04°33'58"W	51.07'
L13	N43°44'57"E	5.17'

INSET B
1" = 30'

INSET A
1" = 1'

LEGEND


A.E.	ACCESS EASEMENT
BM	BENCHMARK
P.D.E.	PRIVATE DRAINAGE EASEMENT
ELEV.	ELEVATION
NOT TO SCALE	NOT TO SCALE
NO.	NUMBER
OPBRC	OFFICIAL PUBLIC RECORD BRAZOS COUNTY
RE	REFERENCE
REV.	REVISION
SSE	SANITARY SEWER EASEMENT
TBM	TEMPORARY BENCH MARK
TYP.	TYPICAL
B.L.	BUILD LINE
P.U.E.	PUBLIC UTILITY EASEMENT
IRON ROD FOUND	IRON ROD FOUND
IRON ROD SET W/ CAP MARKED "YALGO" SET	IRON ROD SET W/ CAP MARKED "YALGO" SET
CHANGE IN BEARING	CHANGE IN BEARING
BLOCK NUMBERS	BLOCK NUMBERS
SEE NOTE 12	SEE NOTE 12
LOTS WITH MINIMUM FINISHED FLOOR ELEVATIONS	LOTS WITH MINIMUM FINISHED FLOOR ELEVATIONS

REV.	DESCRIPTION	DATE	BY

PROJECT NUMBER: PH38	CLIENT NAME: WBW SINGLE DEVELOPMENT GROUP, LLC-SERIES 140
APPROVED BY: JCL	CLIENT LOCATION: GEORGETOWN, TX
AUTHORIZED BY: WBW	

PROJECT INFORMATION	
TOTAL SIZE:	26.84 AC.
TOTAL BLOCKS:	5
TOTAL LOTS:	143
TOTAL TRACTS:	2

BENCHMARK	
CONCRETE TXDOT MONUMENT (SOUTHEAST R.O.W. LINE OF SANDY POINT ROAD) NAD 83 (2011) TX CENTRAL ZONE #4203	N: 10232940.54
	E: 3525284.48
	ELEV. = 333.33'

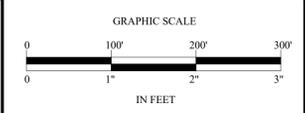

FINAL PLAT
PLEASANT HILL SECTION 3 - PHASE 8
CITY OF BRYAN, COUNTY OF BRAZOS, TEXAS

LEGAL DESCRIPTION	Yalgo Engineering, LLC 109 W 2nd Street Ste. 201 Georgetown, TX 78626 PH (254) 953-5353 FX (254) 953-5057 Texas Registered Engineering Firm # F-24040 Texas Registered Surveying Firm # 10194797	SHEET 2 OF 2
-------------------	--	-------------------------------------

PRINTED ON February 12, 2024