


**VICINITY MAP**

- GENERAL NOTES:**
- ZONING: PD-M approved by the Bryan City Council on May 14, 2024, with Ordinance No. 2692.
  - Proposed Land Use: Residential (72 Lots).
  - Abbreviations:  
P.U.E. = Public Utility Easement  
P.D.E. = Public Drainage Easement  
H.O.A. = Homeowner's Association  
R.O.W. = Right of Way
  - A Homeowner's Association (HOA) shall be established with direct responsibility to, and controlled by, the property owners involved to provide for operation, repair and maintenance of all common areas, private drainage easements, and private stormwater detention facilities which are a part of this subdivision. The City of Bryan shall not be responsible for any operation, repair and maintenance of these areas.
  - Common Areas and Landscape Easements (including detention area) shall be owned & maintained by Homeowners Association and may not be enclosed or screened from the ROW by fencing.
  - Detention was accounted for in Phase 1. Please see Phase 1 Drainage Report.
  - Building Side Setback Lines shall be per PD-M Ordinance #2692. Front and rear shall be per City of Bryan standards.
  - Residential Driveways without rear access will only be allowed access onto local streets. Lots with rear access shall only take access from the alley. No Parking will be allowed within the alley ROW. Signs will be shown with the construction drawings.
  - All sidewalks and trails will be concrete.
  - To provide for eventual community tree cover and shading of the pedestrian transportation network, single-family residential units within Planning Area II, whether detached, patio home, townhome or twinhome, shall provide the installation and maintenance of a minimum of two hardwood-species canopy trees on each platted lot.
    - One of the required trees shall be placed within 15 feet of the property line adjacent to any public street right-of-way.
    - Minimum size required shall be 3" in caliper measured 1 foot above the root ball.
  - Where electric facilities are installed, BTU has the right to install, operate, relocate, construct, reconstruct, add to, maintain, inspect, patrol, enlarge, repair, remove and replace said facilities, upon, over, under, and across the property included in the P.U.E. and the right of ingress and egress on property adjacent to the P.U.E. to access electric facilities.
  - Park improvements to Rudder Pointe Park are to follow plan approved by Bryan Parks and Recreation Advisory Board on February 20, 2024.

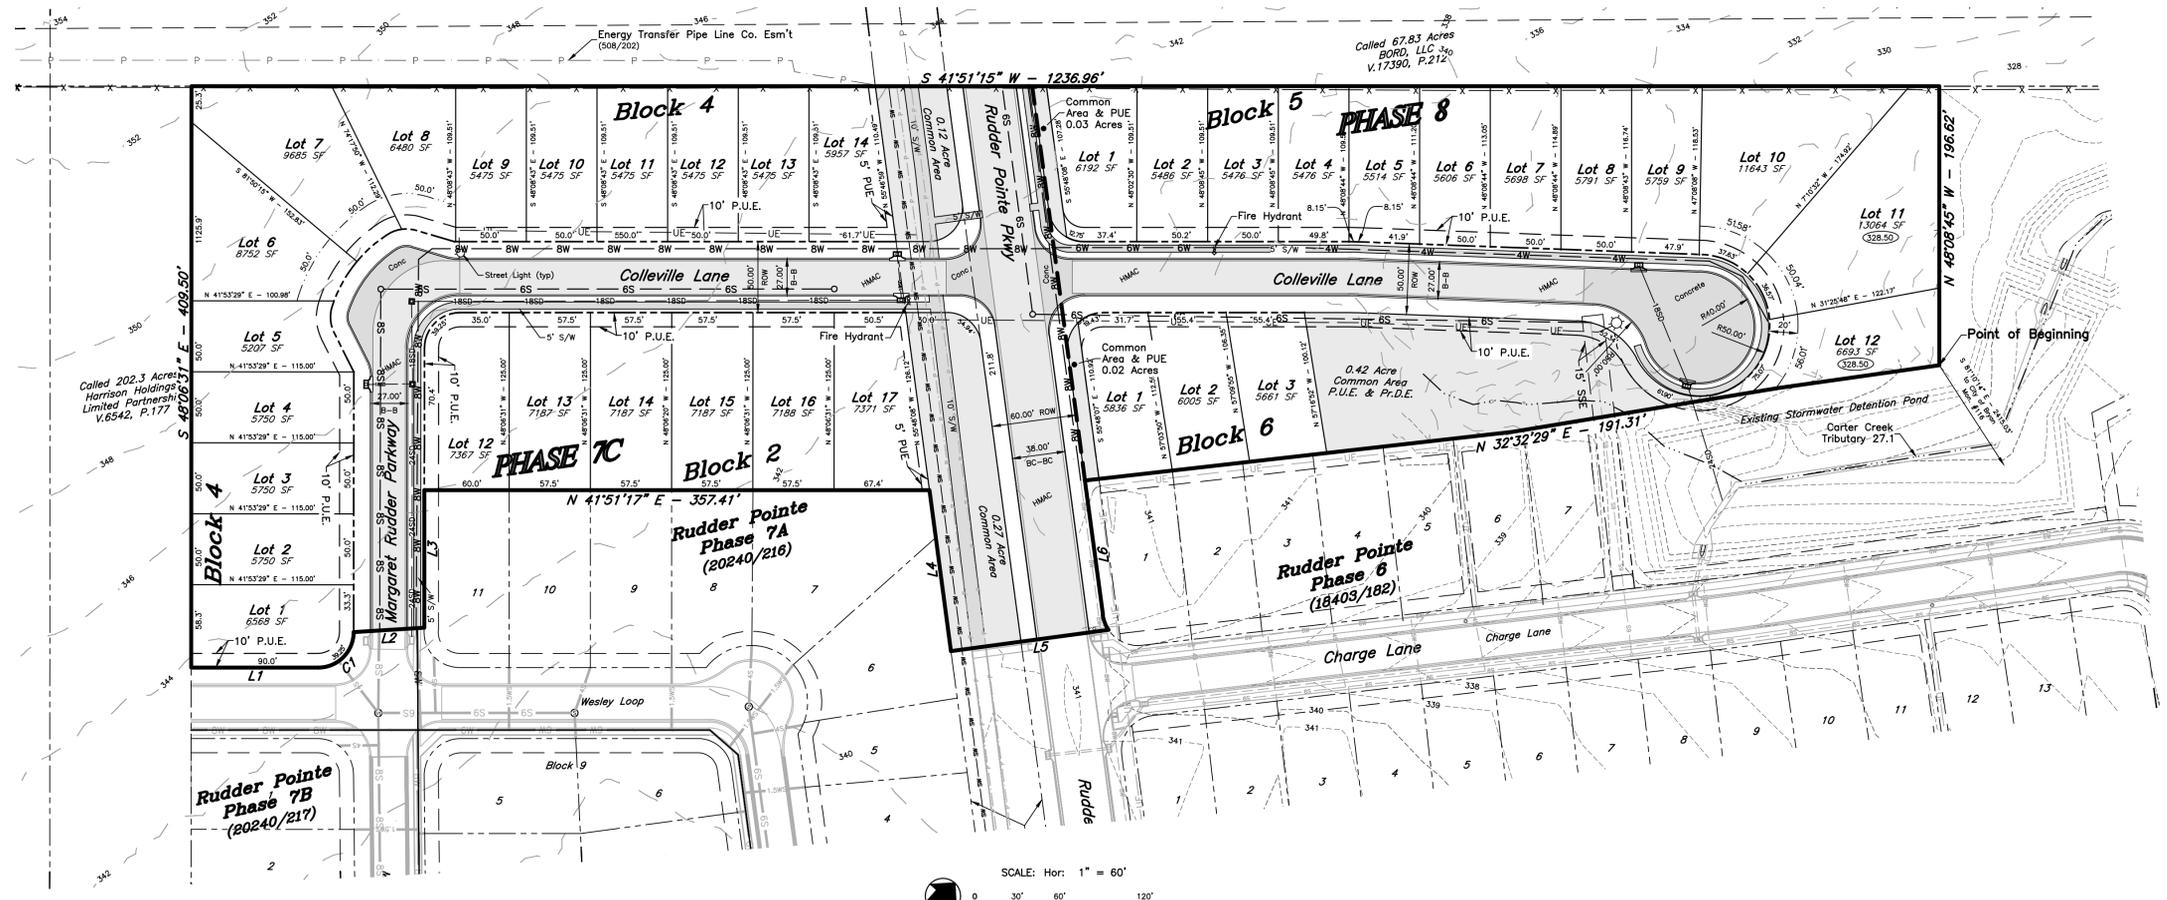

**LINE TABLE**


LINE	BEARING	DISTANCE
L1	N 41°51'17" E	90.02'
L2	N 38°17'40" E	50.10'
L3	N 48°06'41" W	96.90'
L4	S 55°48'08" E	114.42'
L5	N 34°11'52" E	112.55'
L6	N 55°48'08" W	95.46'

**CURVE TABLE**

CURVE	DELTA	RADIUS	LENGTH	TANGENT	CHORD BRG.	CHORD DIST.
C1	89°57'49"	25.00'	39.25'	24.98'	N 3°07'37" W	35.34'

**Lot Dimension Table**

Block	Lot	Width (FT)	Depth (FT)	Area (SF)
2	12	60.01	125.63	7,367
2	13	57.50	125.00	7,187
2	14	57.50	125.00	7,187
2	15	57.50	125.00	7,187
2	16	57.40	125.00	7,188
2	17	51.87	125.28	7,371
4	1	58.26	115.88	6,658
4	2	50.00	115.00	5,750
4	3	50.00	115.00	5,750
4	4	50.00	115.00	5,750
4	5	50.00	108.00	5,207
4	6	50.00	119.28	5,972
4	7	50.00	141.28	7,065
4	8	50.00	103.83	5,180
4	9	50.00	109.50	5,475
4	10	50.00	109.51	5,475
4	11	50.00	109.51	5,475
4	12	50.00	109.51	5,475
4	13	50.00	109.51	5,475
4	14	58.39	109.51	6,397
5	1	52.55	108.50	5,712
5	2	50.00	109.51	5,486
5	3	50.00	109.51	5,475
5	4	50.00	109.51	5,475
5	5	50.00	109.51	5,514
5	6	50.00	109.51	5,606
5	7	50.00	122.50	6,098
5	8	50.00	123.50	6,191
5	9	50.00	124.50	6,284
5	10	51.58	136.36	7,043
5	11	50.04	145.10	7,264
5	12	58.01	124.89	7,233
6	1	52.30	118.65	6,206
6	2	55.00	108.54	5,965
6	3	55.00	103.17	5,661

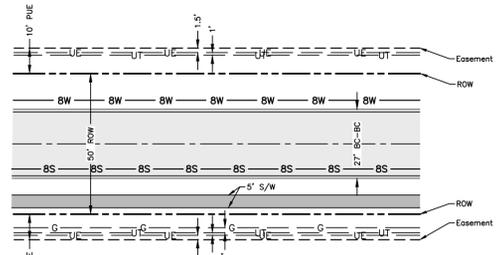

**NOTE:**  
This serves as a general guide only. Utility Company is to provide location of proposed electric, gas, and telecommunication lines.

**Typical Utility Layout**

**PRELIMINARY PLAN**

**RUDDER POINTE  
Phases 7C & 8**

8.17 ACRES  
OUT OF  
STEPHEN F. AUSTIN SURVEY  
BRYAN, BRAZOS COUNTY, TEXAS  
FEBRUARY 2026  
SCALE: 1" = 60'

72 Lots  
Block 1, Lots 1-16  
Block 2, Lots 1-17  
Block 3, Lots 1-10  
Block 4, Lots 1-14  
Block 5, Lots 1-12  
Block 6, Lots 1-3

**Owner:**  
BORD Development LP  
311 Cecilia Loop  
College Station, TX 77845  
979 229-7275

**Engineer:**  
McClure & Browne Engineering/Surveying, Inc.  
1008 Woodcreek Dr., Suite 103  
College Station, Texas 77845  
(979) 693-3838  
Firm Reg. No. F-458

