

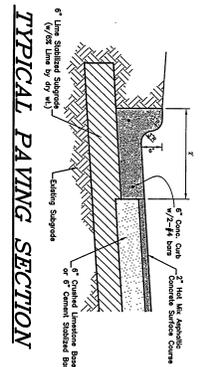


VICINITY MAP

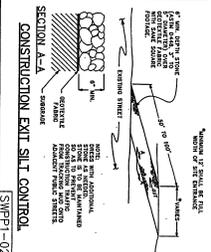

SITE & LANDSCAPE PLAN

SCALE: HORIZ. 1" = 20'

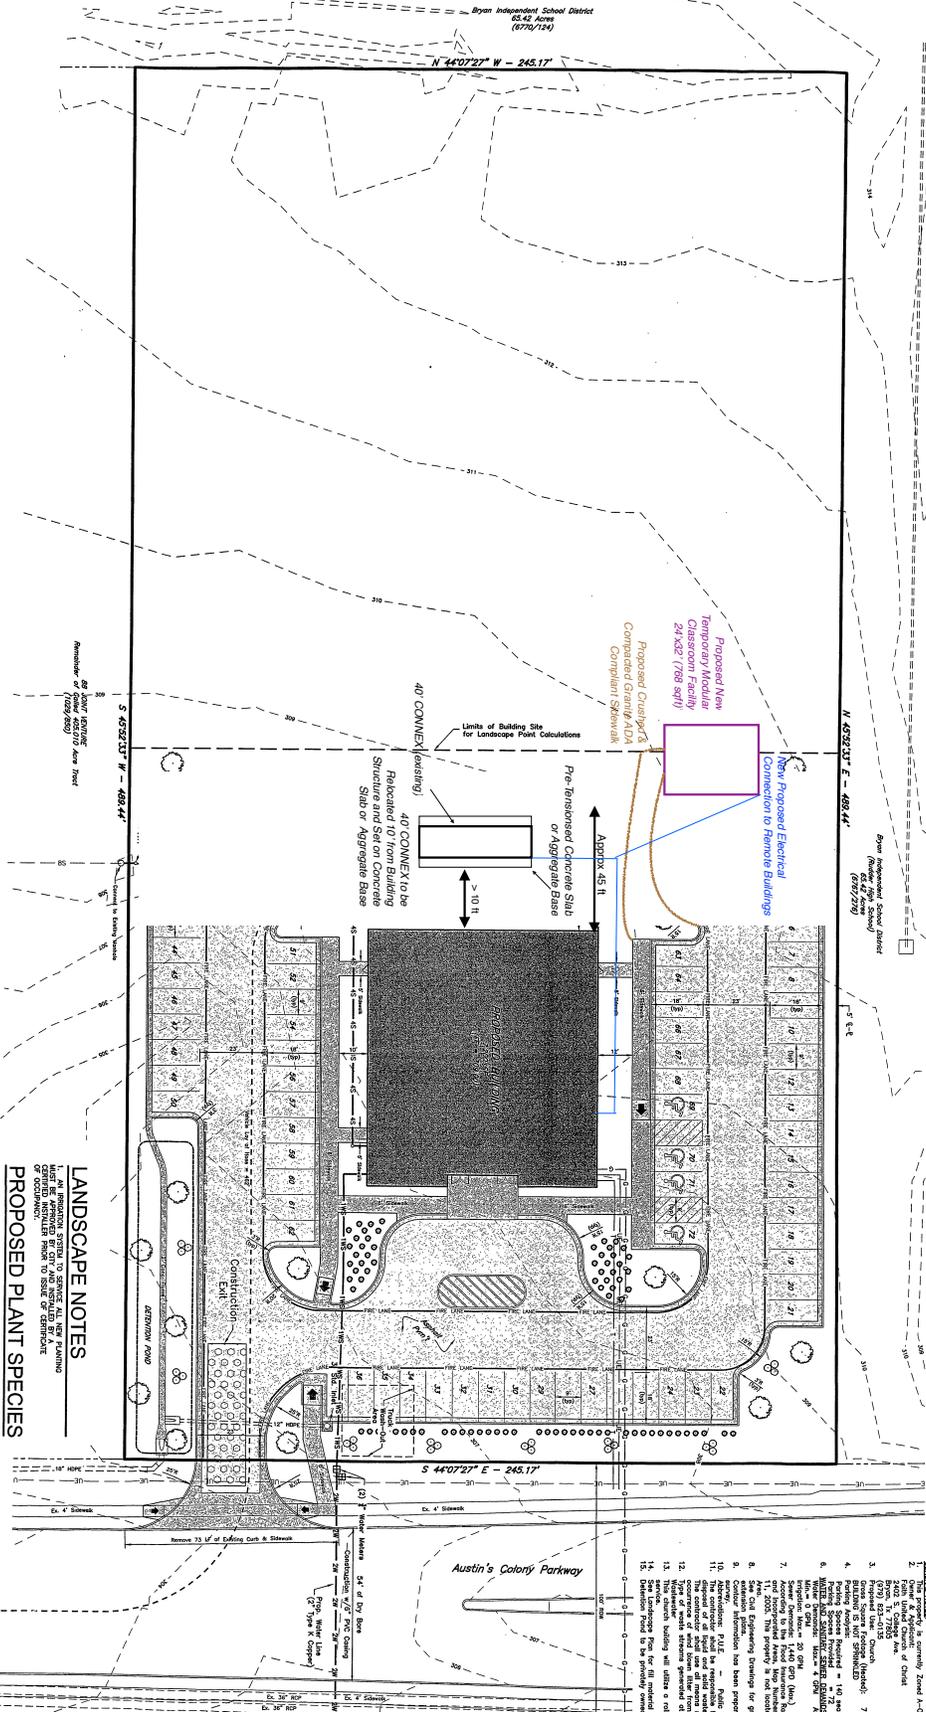

LANDSCAPE NOTES


PROPOSED PLANT SPECIES

LANDSCAPE REQUIREMENTS







SITE & LANDSCAPE PLAN

FAITH UNITED CHURCH

LOT 1, BLOCK 1
AUSTIN'S COLONY
CHURCH SUBDIVISION
2.76 ACRES

BRYAN, BRAZOS COUNTY, TEXAS

Submitted: 07/27/2008

(979) 833-0135

- NOTES:**
1. The property is zoned A-0.
