



| LINE TABLE | | |
|------------|---------------|----------|
| LINE | BEARING | DISTANCE |
| L1 | S 43°53'55" W | 114.00' |

ORIGINAL PLAT
 LOTS 33 & 34, BLOCK 7, HALL ADDITION
 RECORDED IN VOLUME 34, PAGE 635

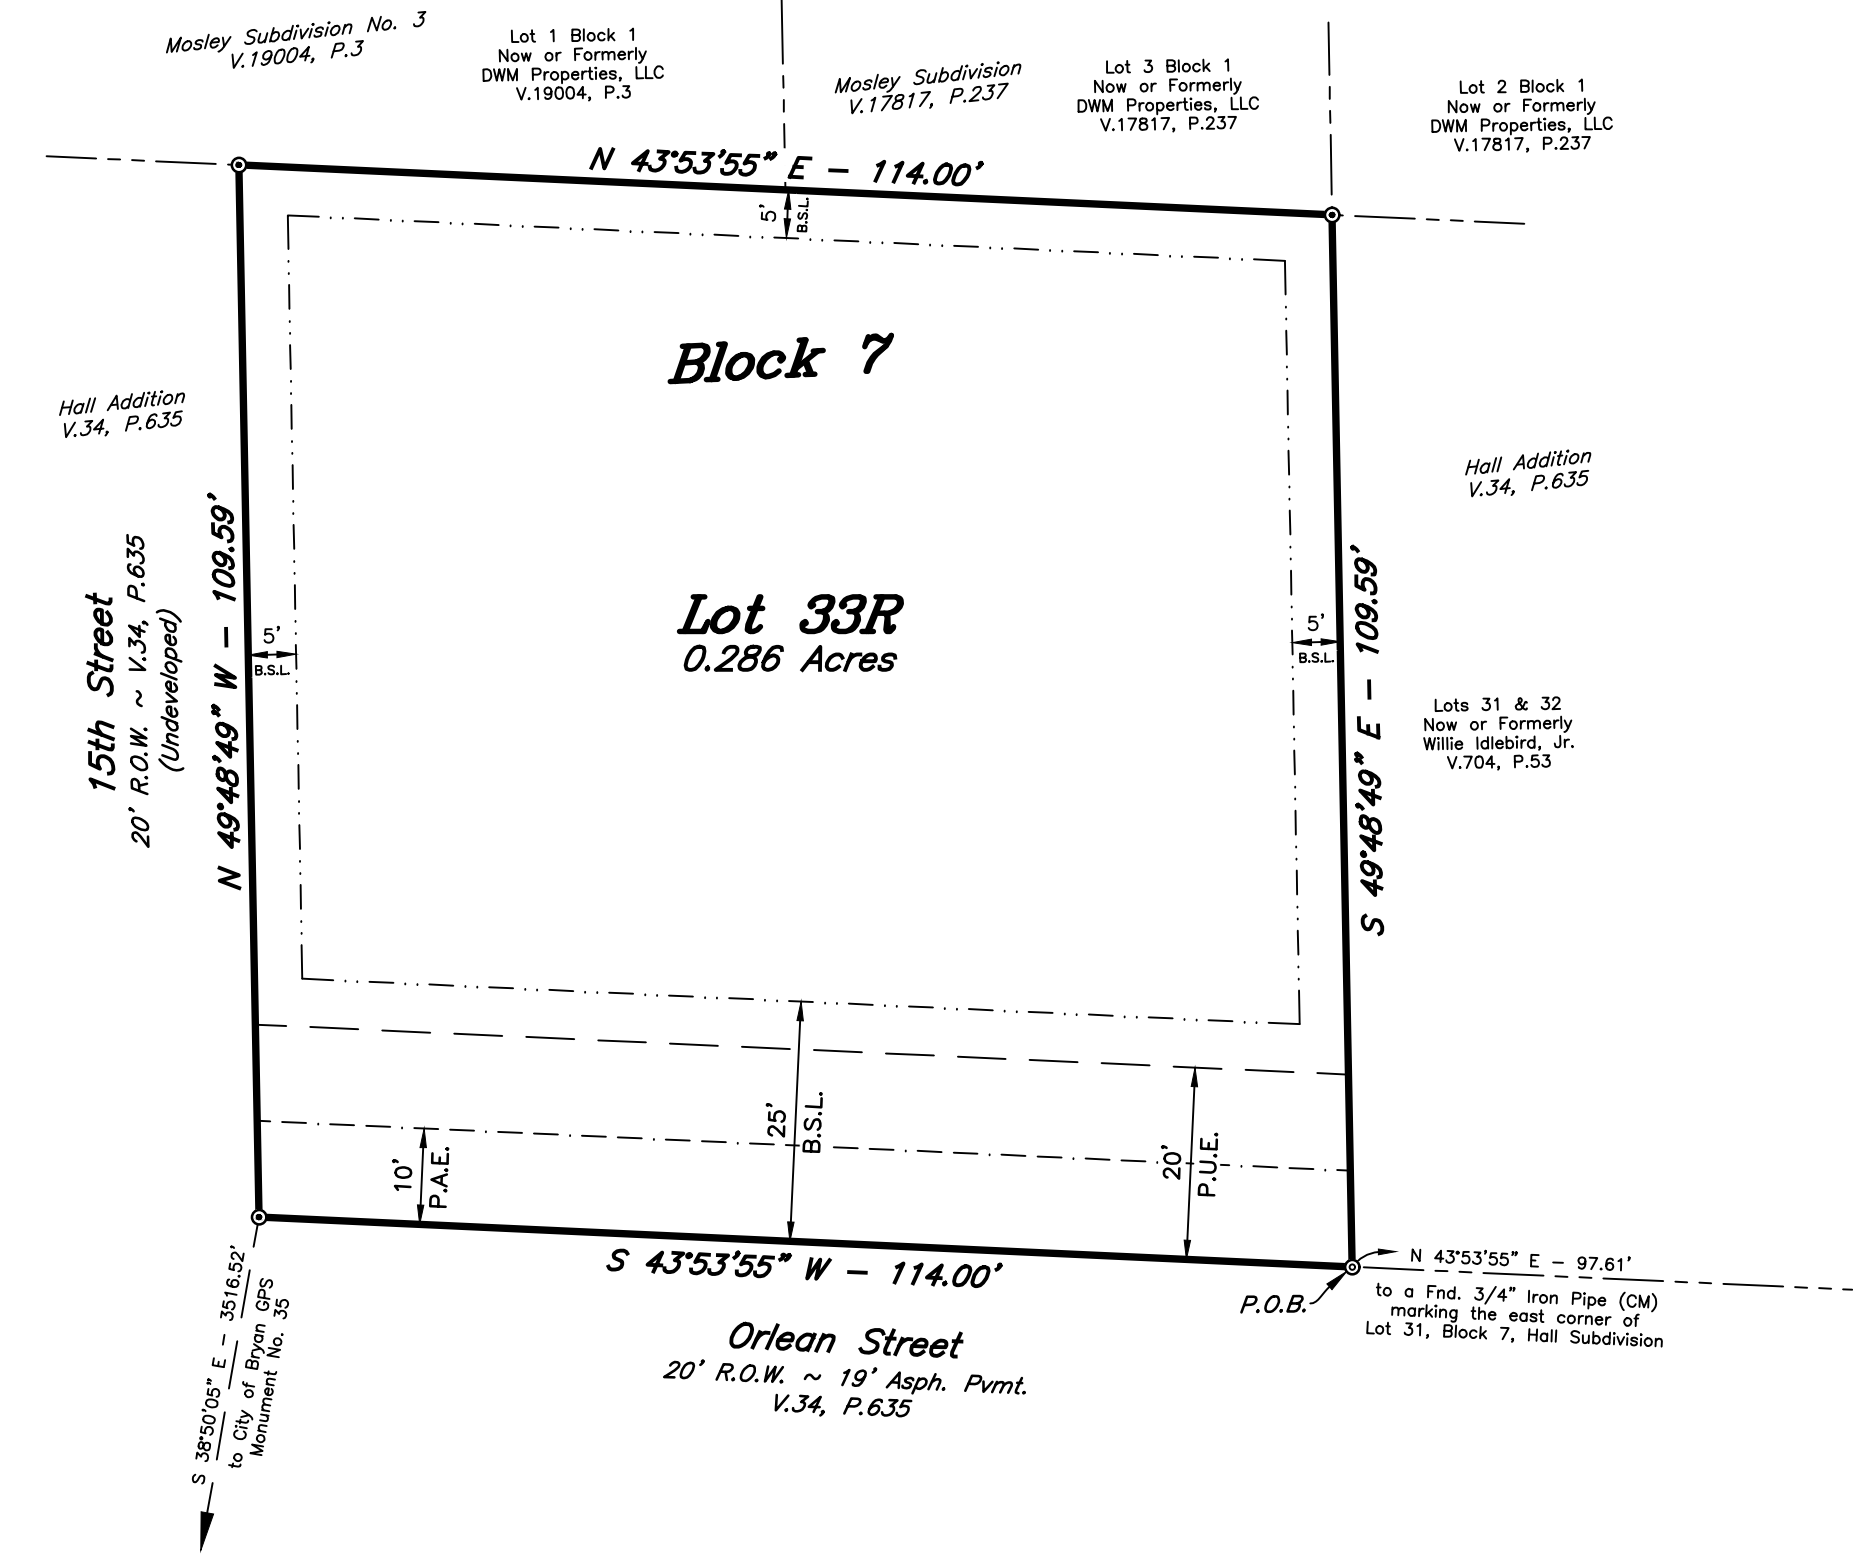

REPLAT

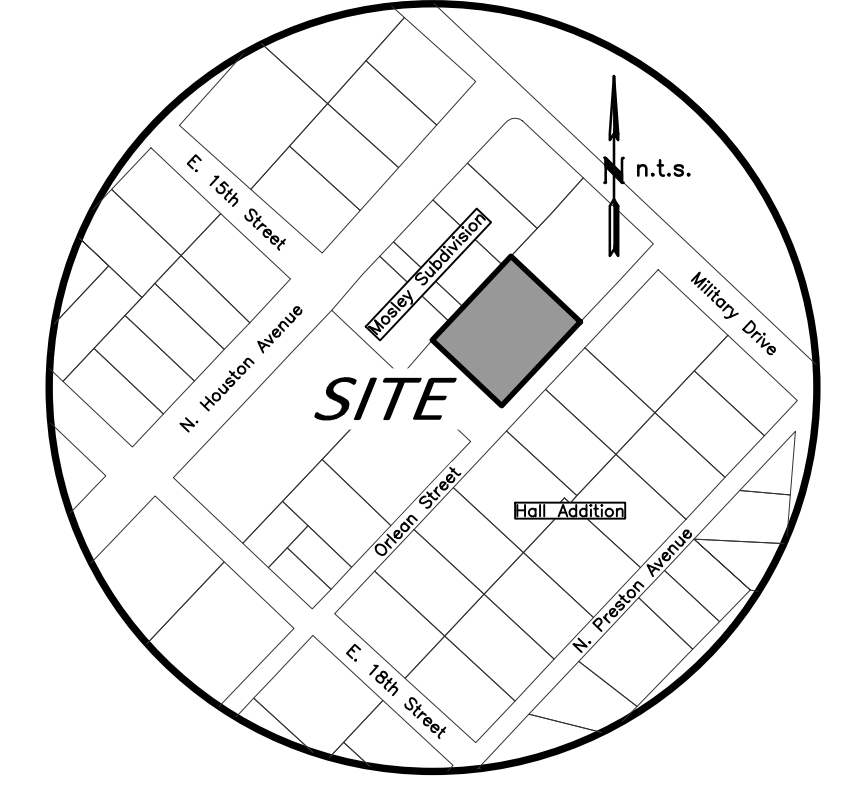

VICINITY MAP

CERTIFICATE OF OWNERSHIP AND DEDICATION

STATE OF TEXAS
 COUNTY OF BRAZOS

I, Deboraha Torres, owner and developer of the land shown on this plat, being all of the tract of land as conveyed to me in the Official Public Records of Brazos County in Volume 19712, Page 90 and Volume 20268, Page 82 and whose name is subscribed hereto, hereby dedicate to the use of the public forever all streets, alleys, parks, water courses, drains, easements, and public places shown hereon for the purposes identified.

Deboraha Torres

STATE OF TEXAS
 COUNTY OF BRAZOS

Before me, the undersigned authority, on this day personally appeared _____ known to me to be the person whose name is subscribed to the foregoing instrument, and acknowledged to me that he executed the same for the purpose stated.

Given under my hand and seal on this _____ day of _____, 20____.

Notary Public, Brazos County, Texas

CERTIFICATION OF THE SURVEYOR

STATE OF TEXAS
 COUNTY OF BRAZOS

I, _____, Registered Professional Land Surveyor No. _____, in the State of Texas, hereby certify that this plat is true and correct and was prepared from an actual survey of the property and that property markers and monuments were placed under my supervision on the ground, and that the metes and bounds describing said subdivision will describe a closed geometric form.

Cody Karisch, R.P.L.S. No. 7004

APPROVAL OF THE CITY ENGINEER

I, _____, the undersigned, City Engineer of the City of Bryan, hereby certify that this plat is in compliance with the appropriate codes and ordinances of the City of Bryan and was approved on the _____ day of _____, 20____.

City Engineer, Bryan, Texas

APPROVAL OF THE CITY PLANNER

I, _____, the undersigned, City Planner and/or designated Secretary of the Planning & Zoning Commission of the City of Bryan, hereby certify that this plat is in compliance with the appropriate codes and ordinances of the City of Bryan and was approved on the _____ day of _____, 20____.

City Planner, Bryan, Texas

CERTIFICATION BY THE COUNTY CLERK

(STATE OF TEXAS)
 (COUNTY OF BRAZOS)

I, _____, County Clerk, in and for said County, do hereby certify that this plat together with its certificates of authentication was filed for record in my office the _____ day of _____, 20____, in the Official Records of Brazos County, Texas in Volume _____, Page _____.

County Clerk, Brazos County, Texas

GENERAL NOTES:

- ORIGIN OF BEARING SYSTEM: The bearing system shown hereon is Grid North, Texas State Plane Coordinate System, Central Zone, NAD83 per GPS observations and actual measured distance to the monuments are consistent with the plat recorded in Volume 34, Page 635 of the Brazos County Deed Records.
- According to the FEMA Flood Insurance Rate Maps for Brazos County, Texas and Incorporated Areas, Map Numbers 48041C0215F, Map Revised April 2, 2014, no portion of this property is located within a Special Flood Hazard Area.
- Where electric facilities are installed, BTU has the right to install, operate, relocate, construct, reconstruct, add to, maintain, inspect, patrol, enlarge, repair, remove and replace said facilities upon, over, under, and across the property included in the P.U.E., and the right of ingress and egress on property adjacent to the P.U.E. to access electric facilities.
- This property is currently zoned Residential District - 5000 (RD-5).
- Building setbacks per City of Bryan Code of Ordinance. Additional building setbacks may be required by deed restrictions.
- For utility notifications please contact BTU (979-821-5700) and the City of Bryan (979-209-5900).
- Existing structure located on Lot 33, Block 7 to remain. Concrete located on Lot 34, Block 7 will remain prior to the filing of this plat.
- Purpose of this replat is to update the 2 residential lots.
- Unless otherwise indicated 1/2" Iron Rods are set at all corners.
 - ⊙ - 1/2" Iron Rod Found (CM)
 - ⊙ - 1" Iron Pipe Found (CM)
 - ⊙ - PK Nail Found in Asphalt (CM)

10. Legend & Abbreviations:
- B.S.L. - Building Setback Line
 - P.A.E. - Public Access Easement
 - P.O.B. - Point of Beginning
 - P.U.E. - Public Utility Easement
 - CM - Controlling Monument
 - PP - Power Pole
 - SC - Sewer Cleanout
 - WM - Water Meter
 - /— - Wood Fence
 - OE— - Overhead Electrical Line
 - S— - Underground Sewer Line
 - 2W— - Underground Water Line w/ Size
 - (385) - Contour Elevation

FIELD NOTES

Being all that certain tract or parcel of land lying and being situated in the STEPHEN F. AUSTIN LEAGUE No. 9, Abstract No. 62, in Bryan, Brazos County, Texas and being a total of 0.286 acres of land consisting of all of the following two (2) individual tracts:

- Being all of Lot 34, Block 7, HALL ADDITION according to the Final Plat recorded in Volume 34, Page 635 of the Brazos County Deed Records (B.C.D.R.), said Lot 34, Block 7 being further described in the deed from Freddie Ray Lockett, et al. to Deboraha Ann Torres recorded in Volume 19712, Page 90 of the Official Public Records of Brazos County, Texas (O.P.R.B.C.), and
- Being all of Lot 33, Block 7 of said HALL ADDITION, said Lot 33, Block 7 being further described in the deed from Freddie Lockett, et al. to Deboraha Torres recorded in Volume 20268, Page 82 (O.P.R.B.C.),

and being more particularly described by metes and bounds as follows:

BEGINNING: at a found 1-inch iron pipe marking the common east corner of this herein described tract and said Lot 33, Block 7, said iron pipe also marking the south corner of Lot 32, Block 7 of said HALL ADDITION and being in the northwest margin of Orlean Street, from whence a found 3/4-inch iron pipe marking the apparent east corner of Lot 31, Block 7 of said HALL ADDITION bears N 43° 53' 55" E at a distance of 87.61 feet for reference;

THENCE: S 43° 53' 55" W along the northwest margin of said Orlean Street, at 57.00 feet, pass a found PK-nail marking the south corner of said Lot 33, Block 7 and the east corner of said Lot 34, Block 7, continue for a total distance of 114.00 feet to a 1/2-inch iron rod marking the common south corner of this tract and said Lot 34, Block 7, said iron rod also marking the east corner of the undeveloped 15th Street (based on a 20-foot width) as depicted in Block 7 of said HALL ADDITION;

THENCE: N 49° 48' 49" W along the northeast right-of-way line of the said undeveloped 15th Street for a distance of 109.59 feet to a 1/2-inch iron rod set for the common west corner of this herein described tract and said Lot 34, Block 7, said iron rod also being in the southeast line of Lot 1, Block 1, MOSLEY SUBDIVISION No. 3 according to the Final Plat recorded in Volume 19004, Page 3 (O.P.R.B.C.);

THENCE: N 43° 53' 55" E along the common line of this tract, said Lot 1, Block 1 and Lot 3, Block 1, MOSLEY SUBDIVISION according to the Final Plat recorded in Volume 17817, Page 237 (O.P.R.B.C.), at 57.00 feet, pass a found 1/2-inch iron rod marking the north corner of said Lot 34, Block 7 and the west corner of said Lot 33, Block 7, continue for a total distance of 114.00 feet to a found 1/2-inch iron rod marking the common north corner of this tract and said Lot 33, Block 7, said iron rod also marking the west corner of said Lot 32, Block 7, the east corner of said Lot 3, Block 1 and the south corner of Lot 2, Block 1 of said MOSLEY SUBDIVISION;

THENCE: S 49° 48' 49" E along the common line of this tract and said Lot 32, Block 7 for a distance of 109.59 feet to the POINT OF BEGINNING and containing 0.286 acres of land.

FINAL PLAT

**HALL ADDITION
 LOT 33R, BLOCK 7**

BEING A REPLAT OF
 LOTS 33 & 34, BLOCK 7, HALL ADDITION
 AS RECORDED IN VOLUME 34, PAGE 635

0.286 ACRES

STEPHEN F. AUSTIN LEAGUE NO. 9, A-62
 BRYAN, BRAZOS COUNTY, TEXAS

JUNE 9, 2026
 SCALE: 1" = 20'

Owner:
 Deboraha Torres
 1100 Orlean Street
 Bryan, Texas 77802

Surveyor: Texas Firm Registration No. 10103300
 McClure & Browne Engineering/Surveying, Inc.
 1008 Woodcreek Dr., Suite 103
 College Station, Texas 77845
 (979) 693-3838

