

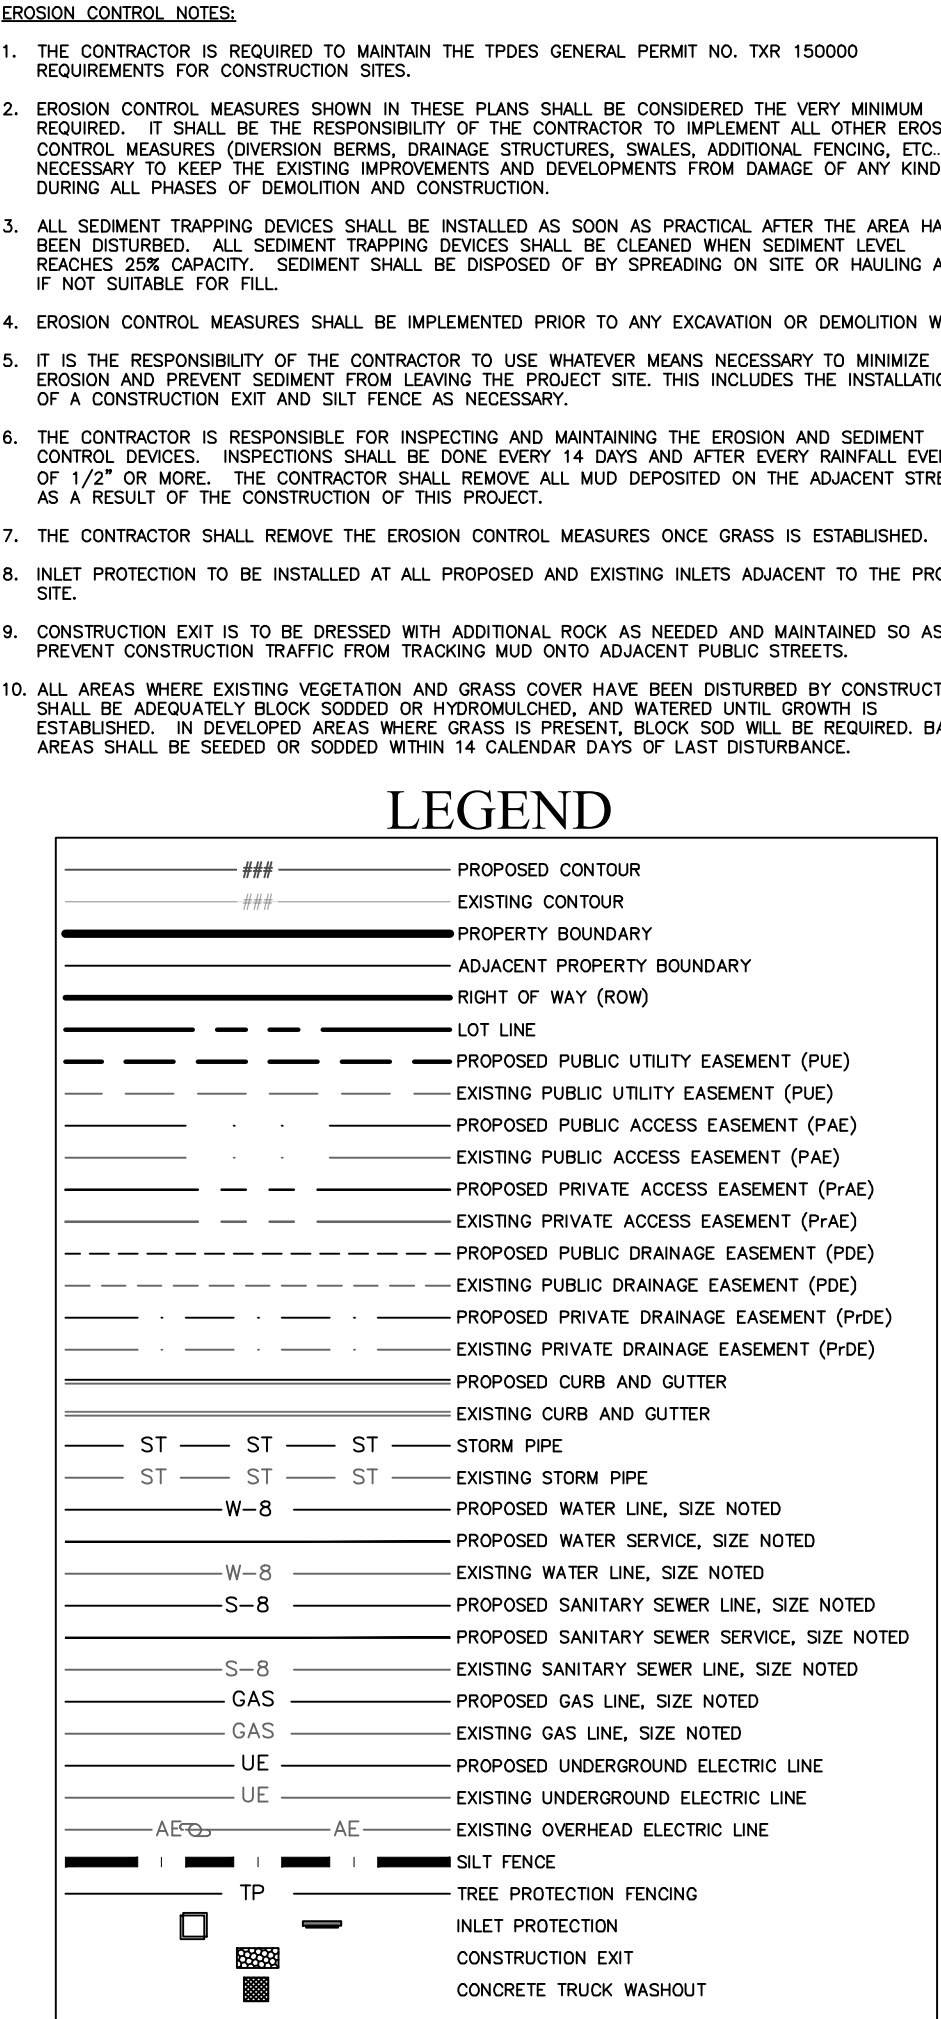
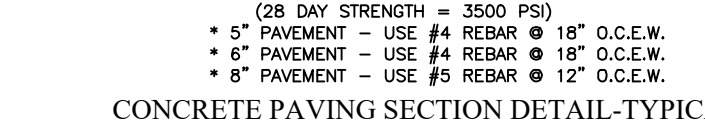
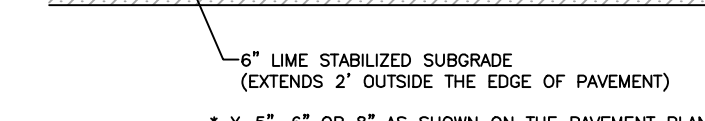
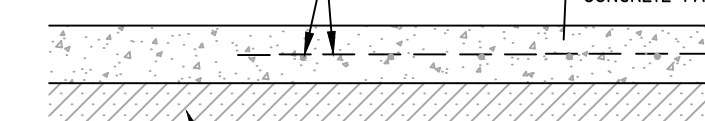


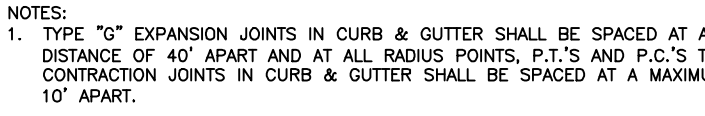

| Curve Table |         |         |            |         |         |                 |
|-------------|---------|---------|------------|---------|---------|-----------------|
| CURVE #     | LENGTH  | RADIUS  | DELTA      | TANGENT | CHORD   | CHORD DIRECTION |
| C1          | 364.51' | 369.96' | 056°27'09" | 198.59' | 349.95' | S30°31'53"E     |
| C2          | 228.06' | 524.94' | 024°53'30" | 115.86' | 226.27' | S18°47'47"W     |
| C3          | 96.28'  | 115.54' | 047°44'51" | 51.14'  | 93.52'  | S43°44'02"W     |

|   |   |    |   |
|---|---|----|---|
| 1 | N/F<br>LARD FAMILY LAND CO<br>TJ WOOTEN, TRACT 36.5, 18.617<br>ACRES 10004/213<br>ZONED PD                           | 7  | N/F<br>STUNTZ KENNETH E & WYNETTE B<br>THE TRADITIONS PH 20B, BLOCK 1,<br>LOT 6 11730/161<br>ZONED PD                  |
| 2 | N/F<br>SOUTHERN CREEK HOMES LLC<br>THE TRADITIONS PH 20B, BLOCK 1,<br>LOT 11 11730/161<br>ZONED PD                   | 8  | N/F<br>BROWN ROBERT B & SUSAN E<br>THE TRADITIONS PH 20B, BLOCK 1,<br>LOT 5 11730/161<br>13627/088<br>ZONED PD         |
| 3 | N/F<br>PARSONS LOREN JOHN & BETTY P<br>THE TRADITIONS PH 20B, BLOCK 1,<br>LOT 10 13250/058<br>ZONED PD               | 9  | N/F<br>JORDAN ROBERT E & KELLY L<br>THE TRADITIONS PH 20B, BLOCK 1, LOT<br>4 11730/161<br>12944/001<br>ZONED PD        |
| 4 | N/F<br>MARRARO ANTHONY R & MONIQUE<br>THE TRADITIONS PH 20B, BLOCK 1,<br>LOT 9<br>11730/161<br>13712/128<br>ZONED PD | 10 | N/F<br>BURNS DAVID WAYNE & AMANDA PAIGE<br>THE TRADITIONS PH 20B, BLOCK 1,<br>LOT 3 11730/161<br>14035/183<br>ZONED PD |
| 5 | N/F<br>MILLER JONATHAN E & PAULA<br>THE TRADITIONS PH 20B, BLOCK 1,<br>LOT 8 11730/161<br>ZONED PD                   | 11 | N/F<br>SOUTHERN CREEK HOMES LLC<br>THE TRADITIONS PH 20B, BLOCK 1,<br>LOT 2 11730/161<br>ZONED PD                      |
| 6 | N/F<br>WILLOUGHBY JACK<br>THE TRADITIONS PH 20B, BLOCK 1,<br>LOT 7 11730/161<br>13160/253<br>ZONED PD                | 12 | N/F<br>GELLATLY JILL<br>THE TRADITIONS PH 20B, BLOCK 1,<br>LOT 1 11730/161<br>ZONED PD                                 |

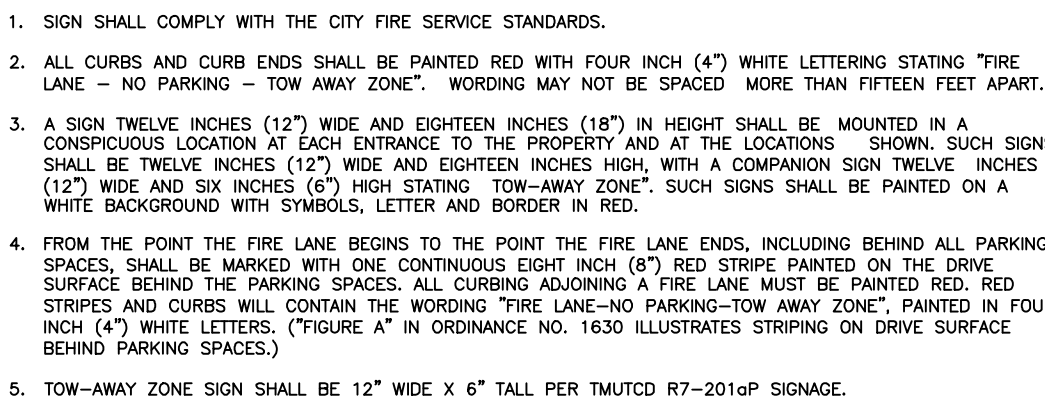

FILE NAME: 26-447

# C1

| SCALE                                         | SHEET |
|-----------------------------------------------|-------|
| VERTICAL <u>          N/A          </u>       | C2    |
| HORIZONTAL <u>          1"=30'          </u>  |       |
| PLOTING SCALE: <u>          1:1          </u> |       |
| FILE NAME: <u>          26-447          </u>  |       |