



VICINITY MAP



- GENERAL NOTES:**
- ZONING: Planned Development - Mixed Use as passed and approved by the Bryan Council, February 9, 2021. Ordinance No. 2743.
 - Abbreviations:
 P.U.E. - Public Utility Easement
 P.D.E. - Public Drainage Easement
 H.O.A. - Homeowner's Association
 R.O.W. - Right of Way
 - Common Areas and Landscape Easements (including detention area) shall be owned & maintained by Homeowners Association and may not be enclosed or screened from the ROW by fencing.
 - Detention was accounted for in Phase 1. Please see Phase 1 Drainage Report.
 - Building Setback Lines shall be:
 Front: 25'
 Front (Cul-De-Sac): 20'
 Rear: 7.5'
 Side: 5'
 Side Street: 15'
 Residential Driveways will only be allowed access onto local streets.
 All sidewalks and trails will be concrete.
 - Where electric facilities are installed, BTU has the right to install, operate, relocate, construct, reconstruct, add to, maintain, inspect, patrol, enlarge, repair, remove and replace said facilities, upon, over, under, and across the property included in the P.U.E. and the right of egress and ingress on property adjacent to the P.U.E. to access electric facilities.

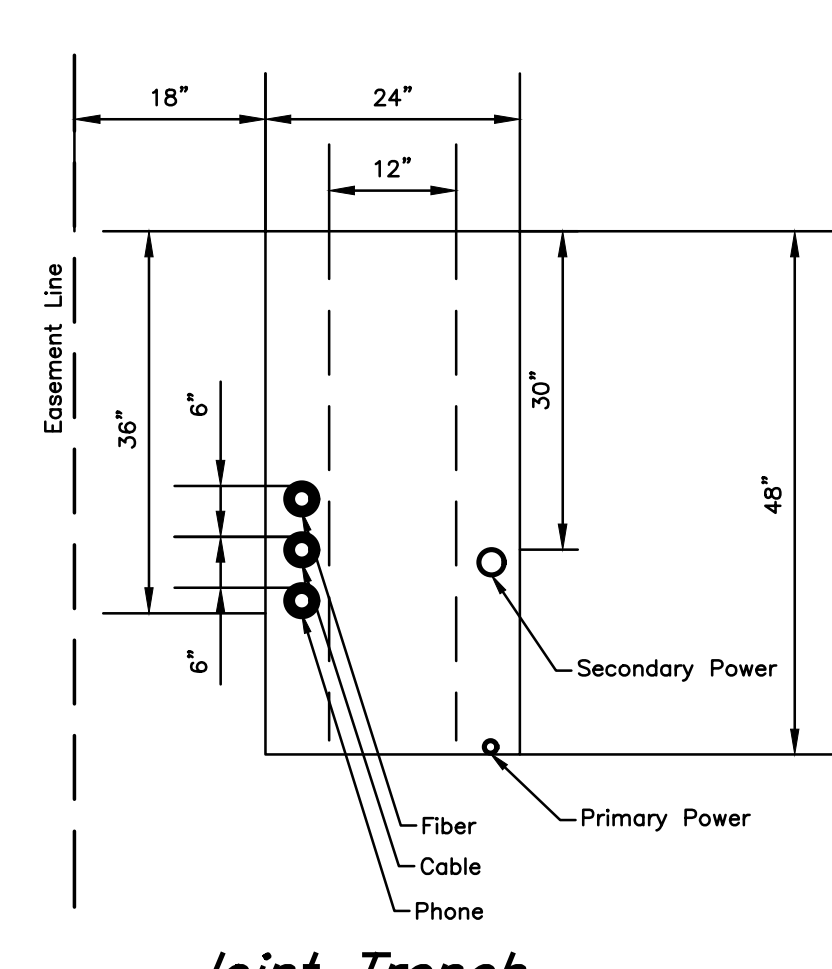

Joint Trench

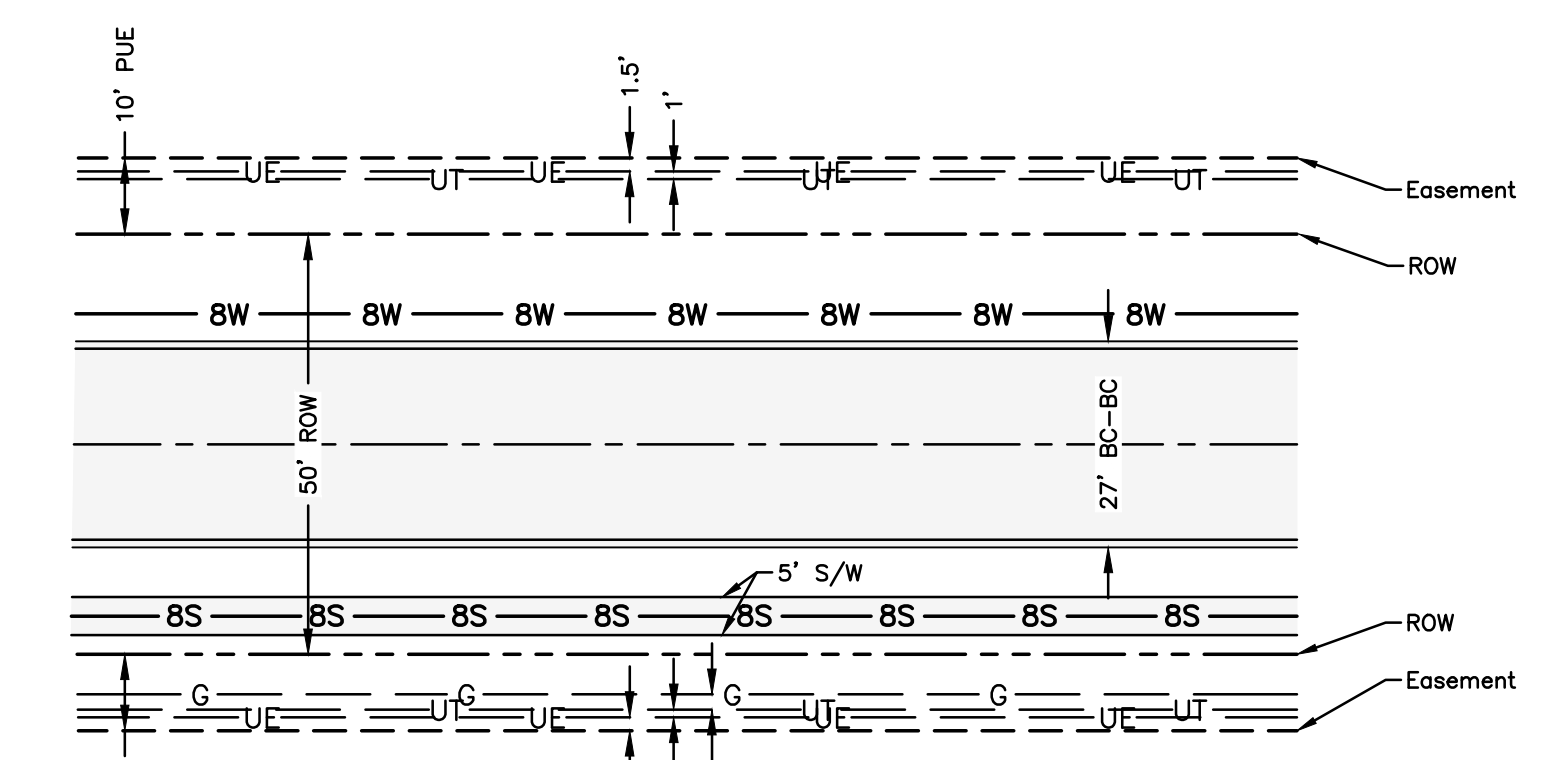

NOTE: This serves as a general guide only. Utility Company is to provide location of proposed electric, gas, and telecommunication lines.
 Typical Utility Layout

 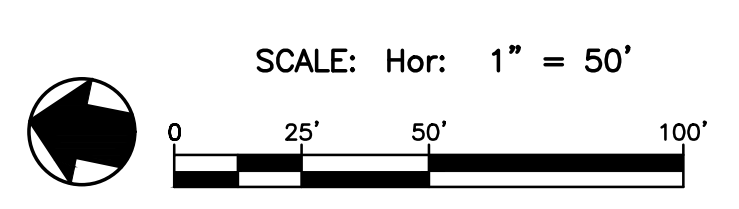

Legend

- 8" --- 8" Existing Sewer Line w/ size
- 6" --- 6" Existing Water Line w/ size
- 4" --- 4" Existing Gas Line
- 6" --- 6" Proposed Water Line w/size
- 4" --- 4" Proposed Sewer Line w/size
- 30SD --- 30SD Proposed Storm Drain Line w/size
- Boundary Line
- Existing Easement Line
- Property Line
- Proposed Easement Line
- Proposed Phase Boundary
- Existing Contour Line
- Fire Hydrant
- Common Area

LINE TABLE

LINE	BEARING	DISTANCE
L1	S 16°30'42" E	50.00'
L2	N 83°09'05" E	89.29'
L3	S 8°21'32" E	437.78'
L4	N 81°38'28" E	90.00'
L5	S 8°21'32" E	50.00'
L6	S 81°38'28" W	90.00'
L7	N 81°38'28" E	90.00'
L8	S 8°21'32" E	50.00'
L9	N 81°38'28" E	15.30'

CURVE TABLE

CURVE	DELTA	RADIUS	LENGTH	TANGENT	CHORD BRG.	CHORD C
C1	9°39'47"	25.00'	4.22'	2.11'	N 78°19'12" E	4.21'

Preliminary Plan

Bonham Trace Phase 2
 9.17 Acre Tract
 S.F. Austin League #10 - A-63

Lot 14-16, Block 2 Lot 1-9, Block 5 Lot 1-11, Block 7
 Lots 11-20, Block 4 Lots 1-9, Block 6
 (42 Lots)

BRYAN, BRAZOS COUNTY, TEXAS
 April, 2022
 SCALE: 1"=50'

Owner: Bonham Trace, LLC
 4508 Mills Creek Cr. Ste 500
 College Station, TX 77845
 (979) 575-4019

Engineer: McCure & Browne Engineering/Surveying, Inc.
 1008 Woodcreek Dr., Suite 103
 College Station, Texas 77845
 (979) 693-3838
 Firm Reg. No. F-458

MB

10170025-PP