



ORIGINAL PLAT

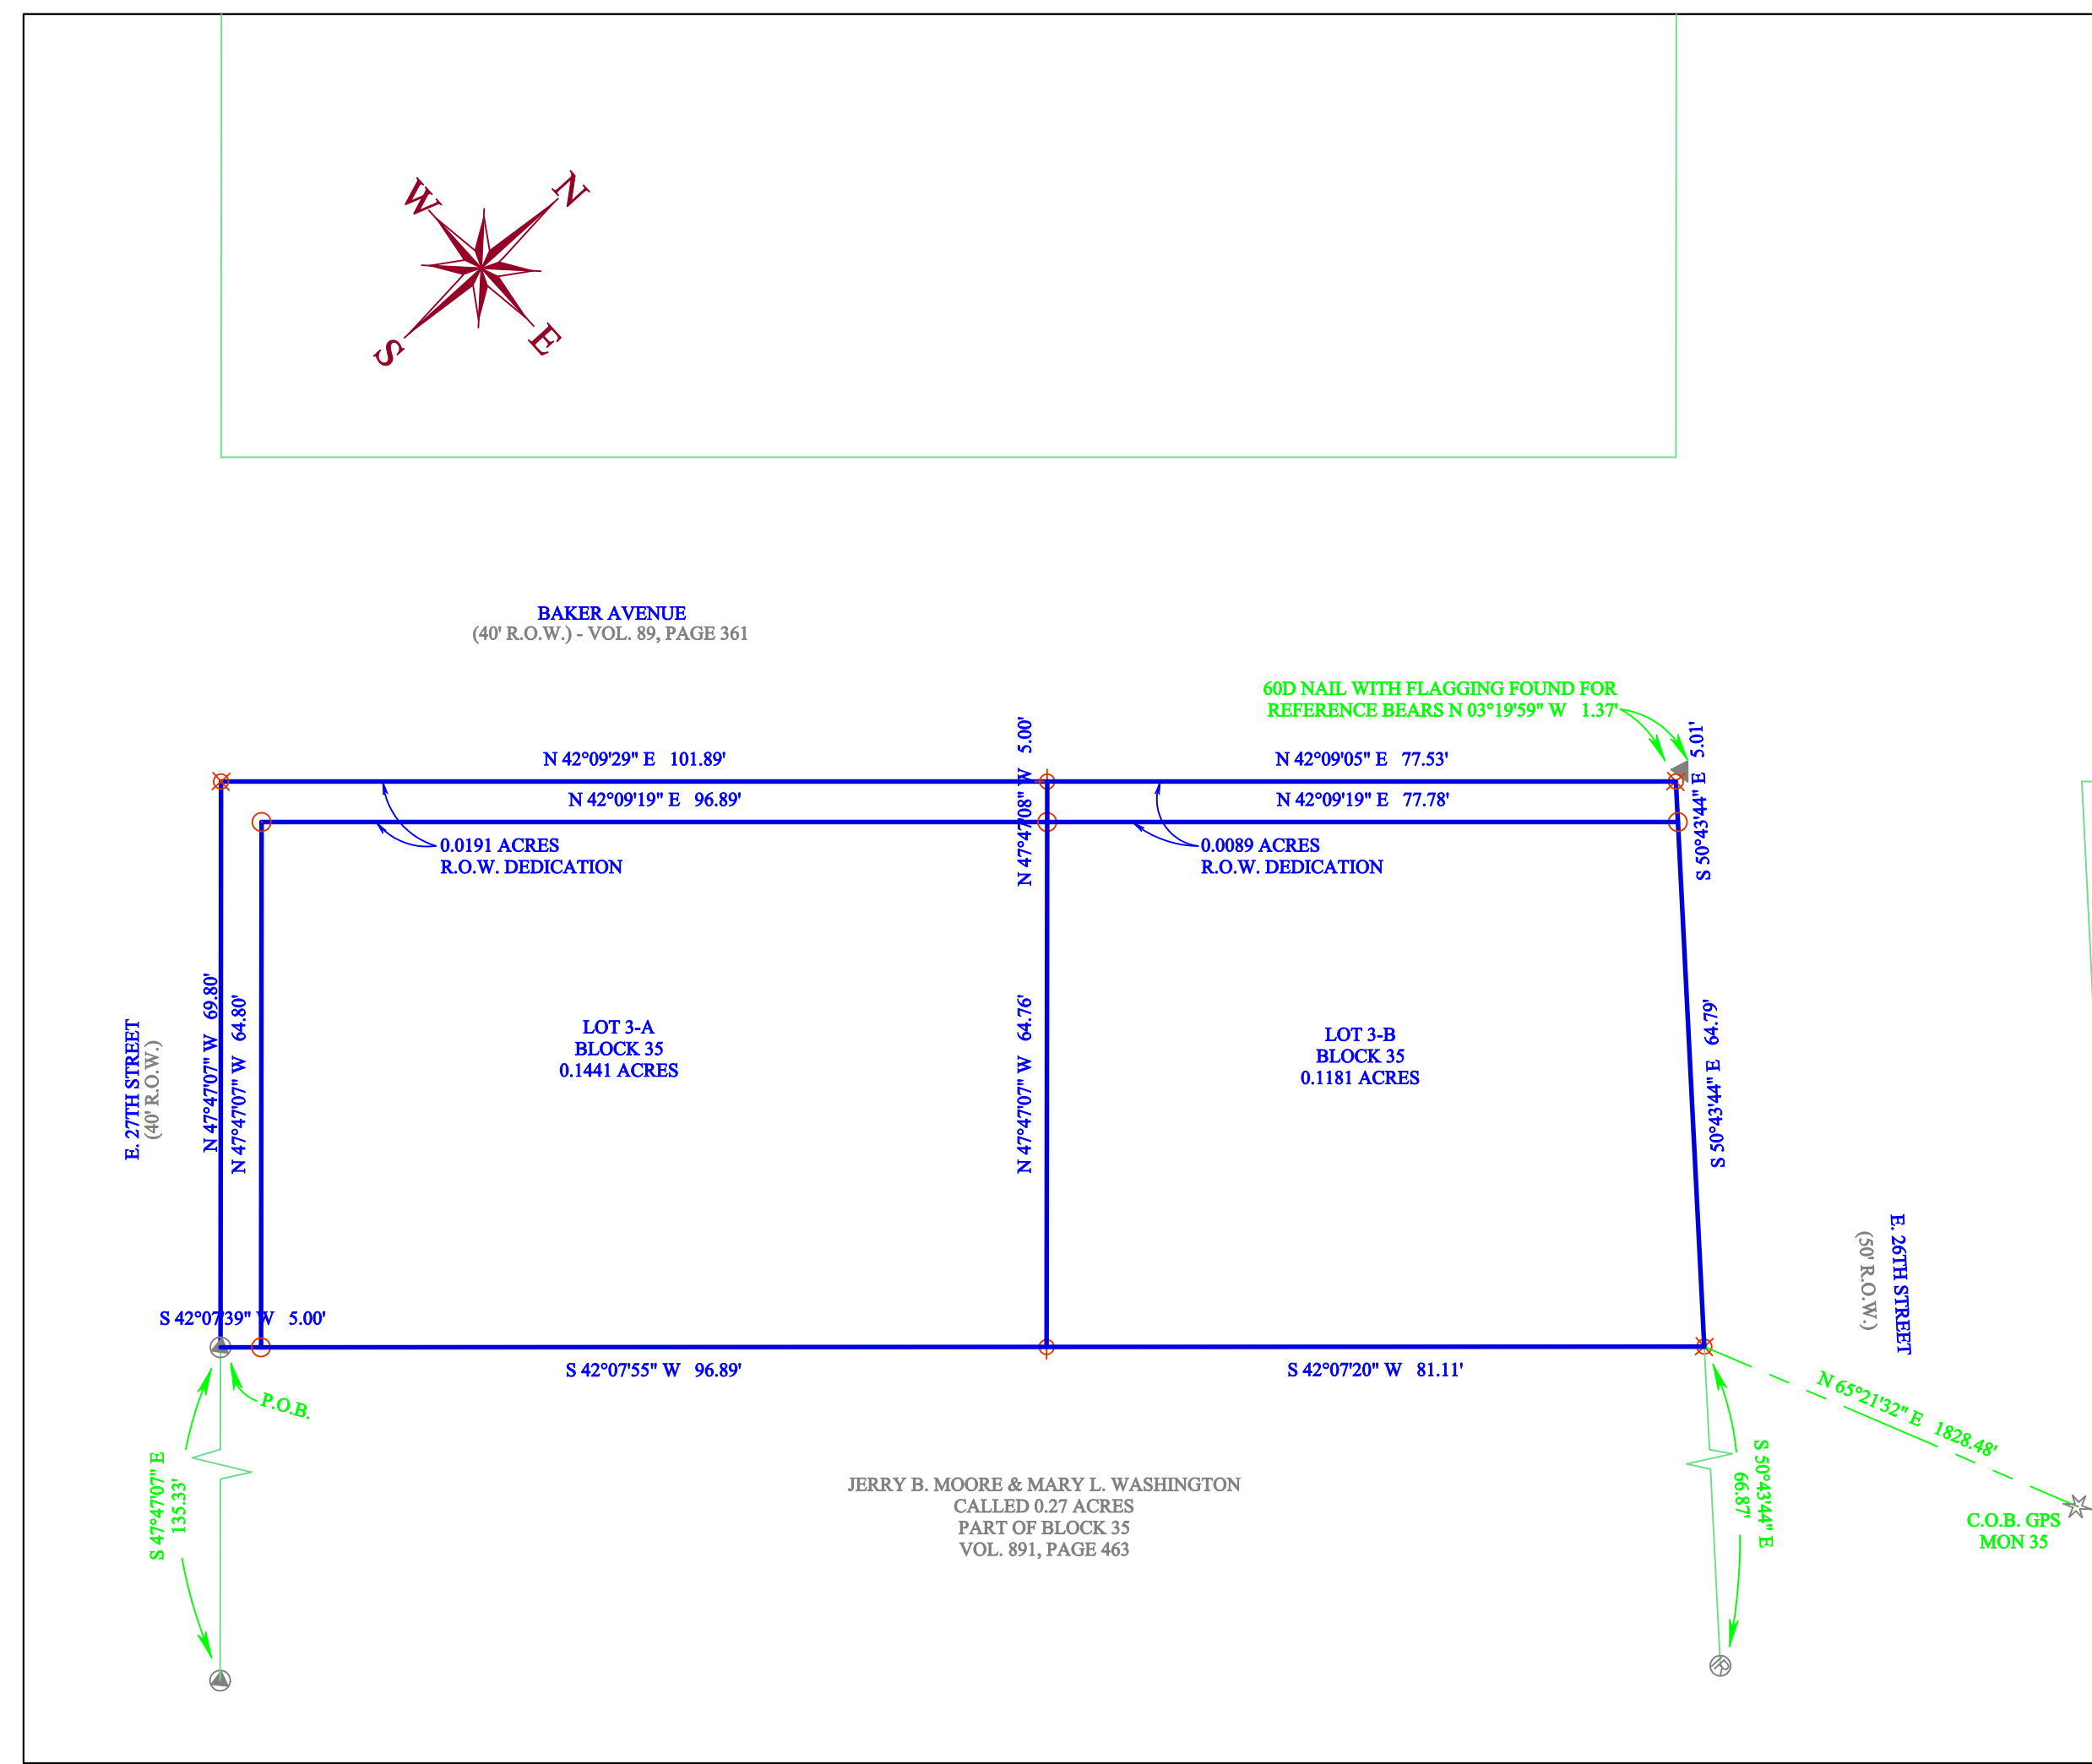

REPLAT

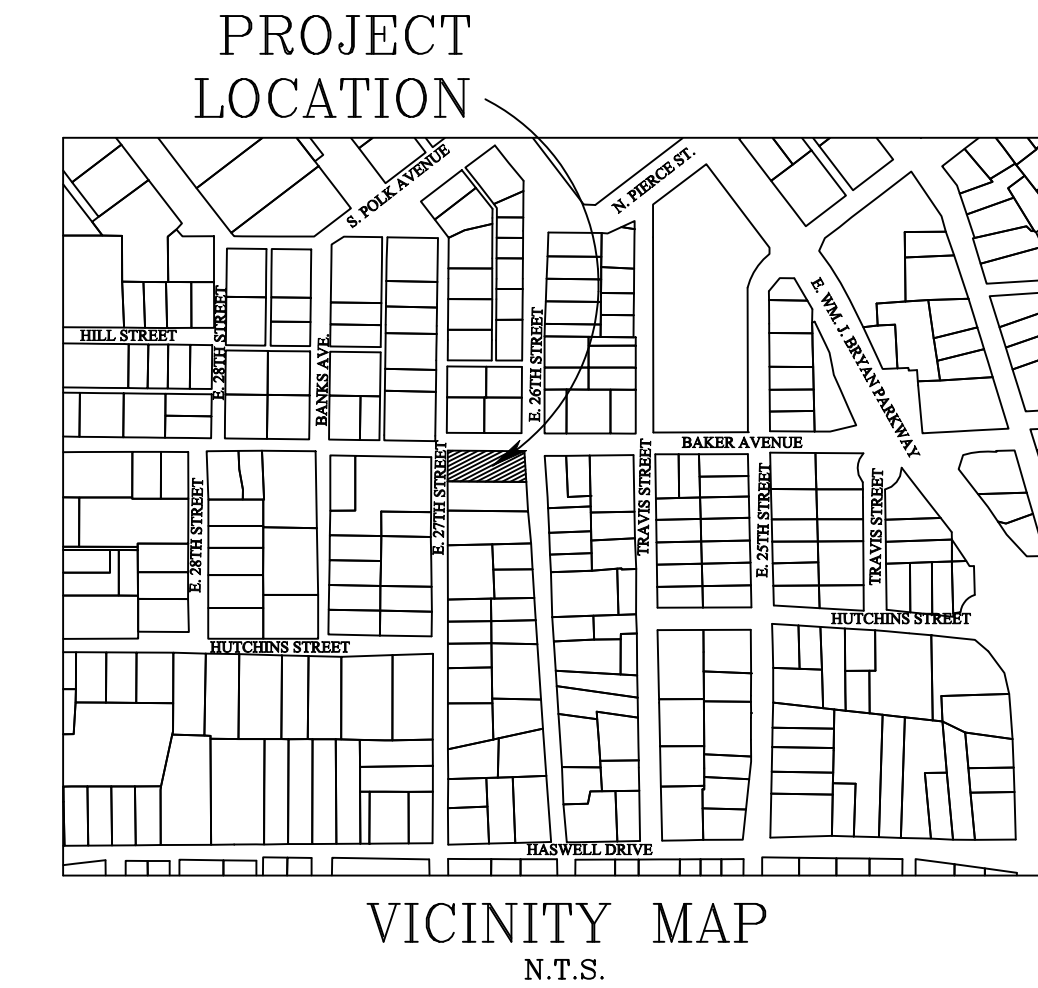

METES AND BOUNDS DESCRIPTION

Being a tract of land containing 0.2902 acres, being a portion of Block 35 of the J.P. Mitchell's Addition, Brazos County, Texas, as plat recorded in Vol. O, Page 214, of the Brazos County Official Records (B.C.O.R.). All bearings of this survey are referenced to the Texas State Plane Coordinate System, Central Zone, NAD83(2011) Epoch 2010, and boundary referenced to 1/2" and 1" iron rods found and referred to in the previously recorded plat, and as surveyed on the ground on July 25th of 2023. This description is also referred to as ATM Surveying, Project No. 2023-05381, and being more particularly described as follows:

BEGINNING at a 1" steel rod found for the south corner of this tract, also being the west corner of the Jerry B. Moore and Mary L. Washington called 0.27 acres, part of Block 35, as recorded in Vol. 891, Page 463 of the B.C.O.R., also being a point in the northeast right-of-way line of East 27th Street (40' R.O.W.), from which a 1" square steel rod found bears S 47°47'07" E, a distance of 135.33 feet for reference;

THENCE North 47°47'07" West, a distance of 69.80 feet along the common line between this tract and said East 27th Street to a 1/2" iron rod with pink plastic cap marked "RPLS 6132 - ATM SURV" set for the west corner of this tract, also being a point in the intersection of said East 27th Street and Baker Avenue (40' R.O.W.);

THENCE along the common line between this tract and said Baker Avenue, for the following calls:

North 42°09'19" East, a distance of 96.89 feet to a 1/2" iron rod with pink plastic cap marked "RPLS 6132 - ATM SURV" set for a point in the northwest line of this tract;

North 42°09'19" East, a distance of 82.53 feet to a 1/2" iron rod with pink plastic cap marked "RPLS 6132 - ATM SURV" set for the north corner of this tract, also being a point in the intersection of said Baker Avenue and East 26th Street (50' R.O.W.), from which a 60 D nail found bears N 03°19'59" W, a distance of 1.37 feet for reference;

THENCE along the common line between this tract and said East 26th Street, for the following calls:

South 50°43'44" East, a distance of 5.01 feet to a point for corner in the northeast line of this tract;

South 50°43'44" East, a distance of 64.79 feet to a 1/2" iron rod with pink plastic cap marked "RPLS 6132 - ATM SURV" set for the east corner of this tract, also being the north corner of the said Washington tract, from which a 1/2" iron rod found bears S 50°43'44" E, a distance of 66.87 feet for reference;

THENCE along the common line between this tract and said Washington tract, for the following calls:

South 42°07'39" West, a distance of 86.11 feet to a 1/2" iron rod with pink plastic cap marked "RPLS 6132 - ATM SURV" set for a point in the southeast line of this tract;

South 42°07'39" West, a distance of 91.89 feet to a point for corner in the southeast line of this tract;

South 42°07'39" West, a distance of 5.00 feet to the **PLACE OF BEGINNING** containing 0.2902 acres.

CERTIFICATE OF OWNERSHIP AND DEDICATION

STATE OF TEXAS
COUNTY OF BRAZOS

I, MARY KATRINA HIRSCH of the HMK PATHFINDER PROPERTIES LLC, the owner and developer of the land shown on this plat, being the tract of land as conveyed to us, in the Deed Records of Brazos County in Volume 17192, Page 95 of the B.C.O.R., whose name is subscribed hereto, hereby dedicate to the use of the public forever all streets, alleys, parks, watercourses, drains, easements and public places hereon shown for the purposes identified.

Owner: _____

STATE OF TEXAS
COUNTY OF BRAZOS

Before me, the undersigned authority, on this day personally appeared _____, known to me to be the persons whose names are subscribed to the foregoing instrument, and acknowledged to me that he or she executed the same for the purpose stated. Given under my hand and seal of office this _____ day of _____, 20____. Notary Public, Brazos County, Texas:

Notary Public, Brazos County, Texas

APPROVAL OF THE CITY PLANNER

I, _____, the undersigned, City Planner and/or designated Secretary of the Planning and Zoning Commission of the City of Bryan, hereby certify that this plat is in compliance with the appropriate codes and ordinances of the City of Bryan and was approved on the _____ day of _____, 20____.

City Planner, Bryan, Texas: _____

APPROVAL OF THE CITY ENGINEER

I, _____, the undersigned, City Engineer of the City of Bryan, hereby certify that this plat is in compliance with the appropriate codes and ordinances of the City of Bryan and was approved on the _____ day of _____, 20____.

City Engineer, Bryan, Texas: _____

APPROVAL OF THE PLANNING AND ZONING COMMISSION

I, _____, Chair of the Planning and Zoning Commission of the City of Bryan, State of Texas, hereby certify that the attached plat was duly filed for approval with the Planning and Zoning Commission of the City of Bryan on the _____ day of _____, 20____ and same was duly approved on the _____ day of _____, 20____ by said Commission.

Chair, Planning and Zoning Commission, Bryan, Texas: _____

CERTIFICATION BY THE COUNTY CLERK

STATE OF TEXAS
COUNTY OF BRAZOS

I, _____, County Clerk in and for said County, do hereby certify that this plat together with its certificates of authentication was filed for record in my office the _____ day of _____, 20____, in the Official Records of Brazos County in Volume _____, Page _____.

County Clerk Brazos County, Texas: _____

CERTIFICATE OF SURVEYOR

STATE OF TEXAS
COUNTY OF BRAZOS

I, Adam Wallace, Registered Professional Land Surveyor No. 6132, in the State of Texas, hereby certify that this plat is true and correct and was prepared from an actual survey of the property and that property markers and monuments were placed under my supervision on the ground, and the metes and bounds describing said subdivision will describe a closed geometric form.

Adam Wallace
Texas Registered Professional Land Surveyor, Number 6132

SURVEY LEGEND

	SUBJECT PROPERTY LINE		SEWER MANHOLE
	ADJOINING PROPERTY LINE		FIRE HYDRANT
	UTILITY EASEMENT		WATER METER
	ORDINANCE BUILDING LINE (B.L.)		WATER VALVE
	PLATTED BUILDING LINE (B.L.)		ELECTRIC METER
	RESTRICTIONS BUILDING LINE (B.L.)		POWER POLE
	ELECTRICAL LINE		GAS METER
	CHAIN-LINK FENCE		UNDERGROUND SEWER MARKER
	WOOD FENCE		UNDERGROUND GAS MARKER

Survey Notes:

- The bearings of this survey are based on the Texas State Plane Coordinate System, Central Zone, NAD83(2011) EPOCH 2010, and boundary referenced to 1/2" & 1" iron rods found and referred to in the previously recorded plat.
- Drawing Scale is 1"=20'
- Drawn by: Adam Wallace
- Said lot does not appear to be under the 100 year flood plain, as identified by the Federal Emergency Management Agency on Community Panel No. 48041C0215F effective date, 04-02-2014
- All minimum building setbacks shall be in accordance with the City of Bryan Code of Ordinances.
- This property is currently zoned Residential District - 5000 (RD-5).
- Where electric facilities are installed, BTU has the right to install, operate, relocate, reconstruct, add to, maintain, inspect, patrol, enlarge, repair, remove and replace said facilities upon, over, under, and across the property included in the PUE, and the right of ingress and egress on property adjacent to the PUE to access electric facilities.

ATM Surveying
P.O. Box 10313, College Station, TX 77840
PHONE: (979)209-9291 email: Adam@ATMsurveying.com
www.ATMsurveying.com - FIRM #101784-00

FINAL PLAT
Lots 3-A and 3-B
In Block 35 of the
J.P. Mitchell's Addition
Being a Replat of
A portion of Block 35 of the
J.P. Mitchell's Addition
0.2902 acres
Vol. O, Page 214
John Austin League, A-2
Bryan, Brazos County, Texas

SCALE: 1"=20'
JANUARY, 2024
OWNER/DEVELOPER:
HMK PATHFINDER PROPERTIES LLC
C/O MARY KATRINA HIRSCH
PO BOX 12315
COLLEGE STATION, TX
77842-2315
SURVEYOR:
Adam Wallace, RPLS 6132
ATM Surveying
1403 Lemon Tree
College Station TX 77840
(979) 209-9291