
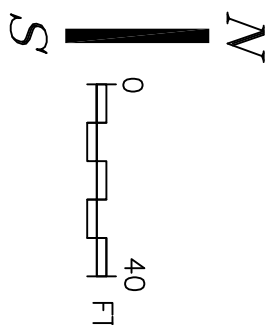
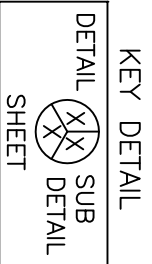
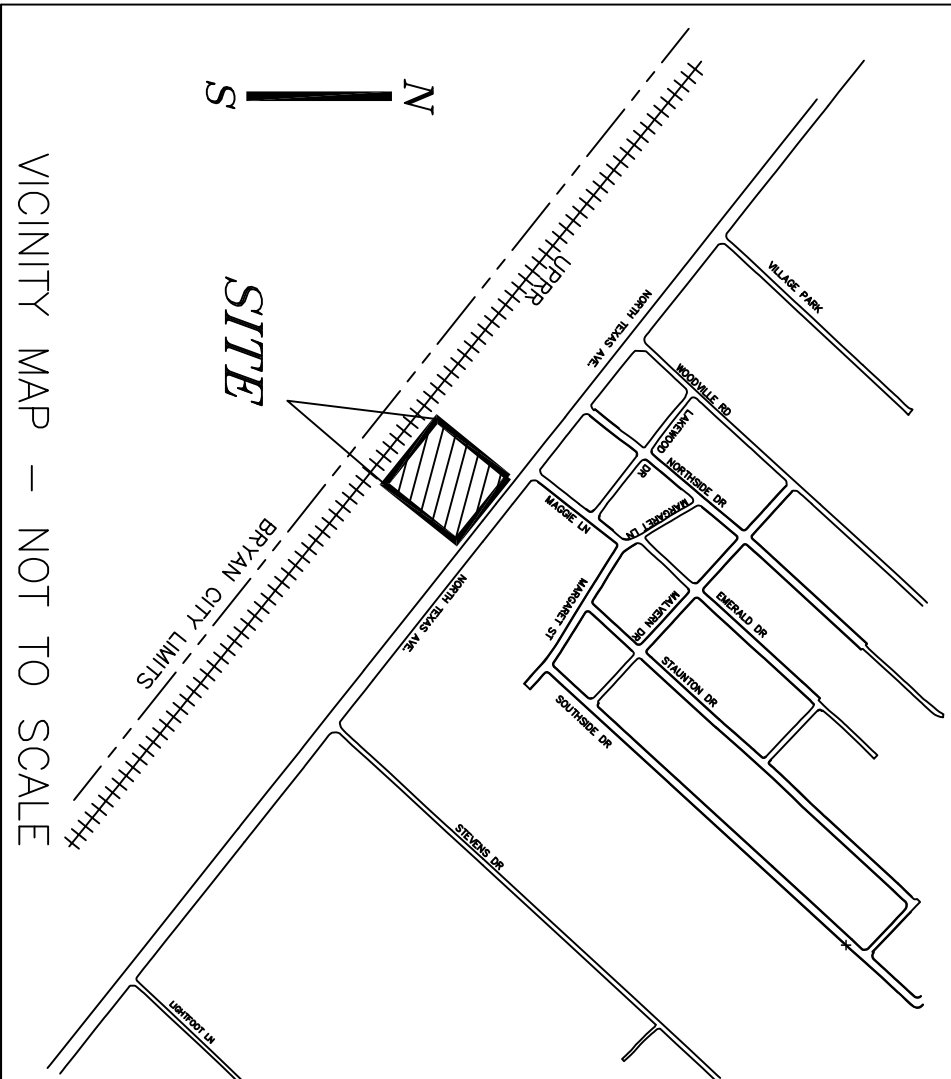


CALLED 1.944 ACRES
SEPT. 1960
VOL. 8274, PG. 253 O.P.R.B.C.

RECTOR RV PARK		2-23
SITE	S.F.	S.F.
1	2,447	1,801
2	1,940	1,801
3	1,940	2,349
4	1,940	2,505
5	2,522	2,350
6	2,539	2,133
7	2,691	2,611
8	2,529	2,113
9	2,442	2,985
10	1,800	2,753
11	1,800	3,843
12	1,803	2,917
13	2,581	3,121
14	2,490	1,829
15	1,700	1,830
16	2,355	1,830
17	2,037	2,064
18	1,882	2,063
19	1,875	2,080
20	1,840	1,953
21	1,690	2,136
22	1,949	2,852
23	2,411	2,072
24	1,801	105,095

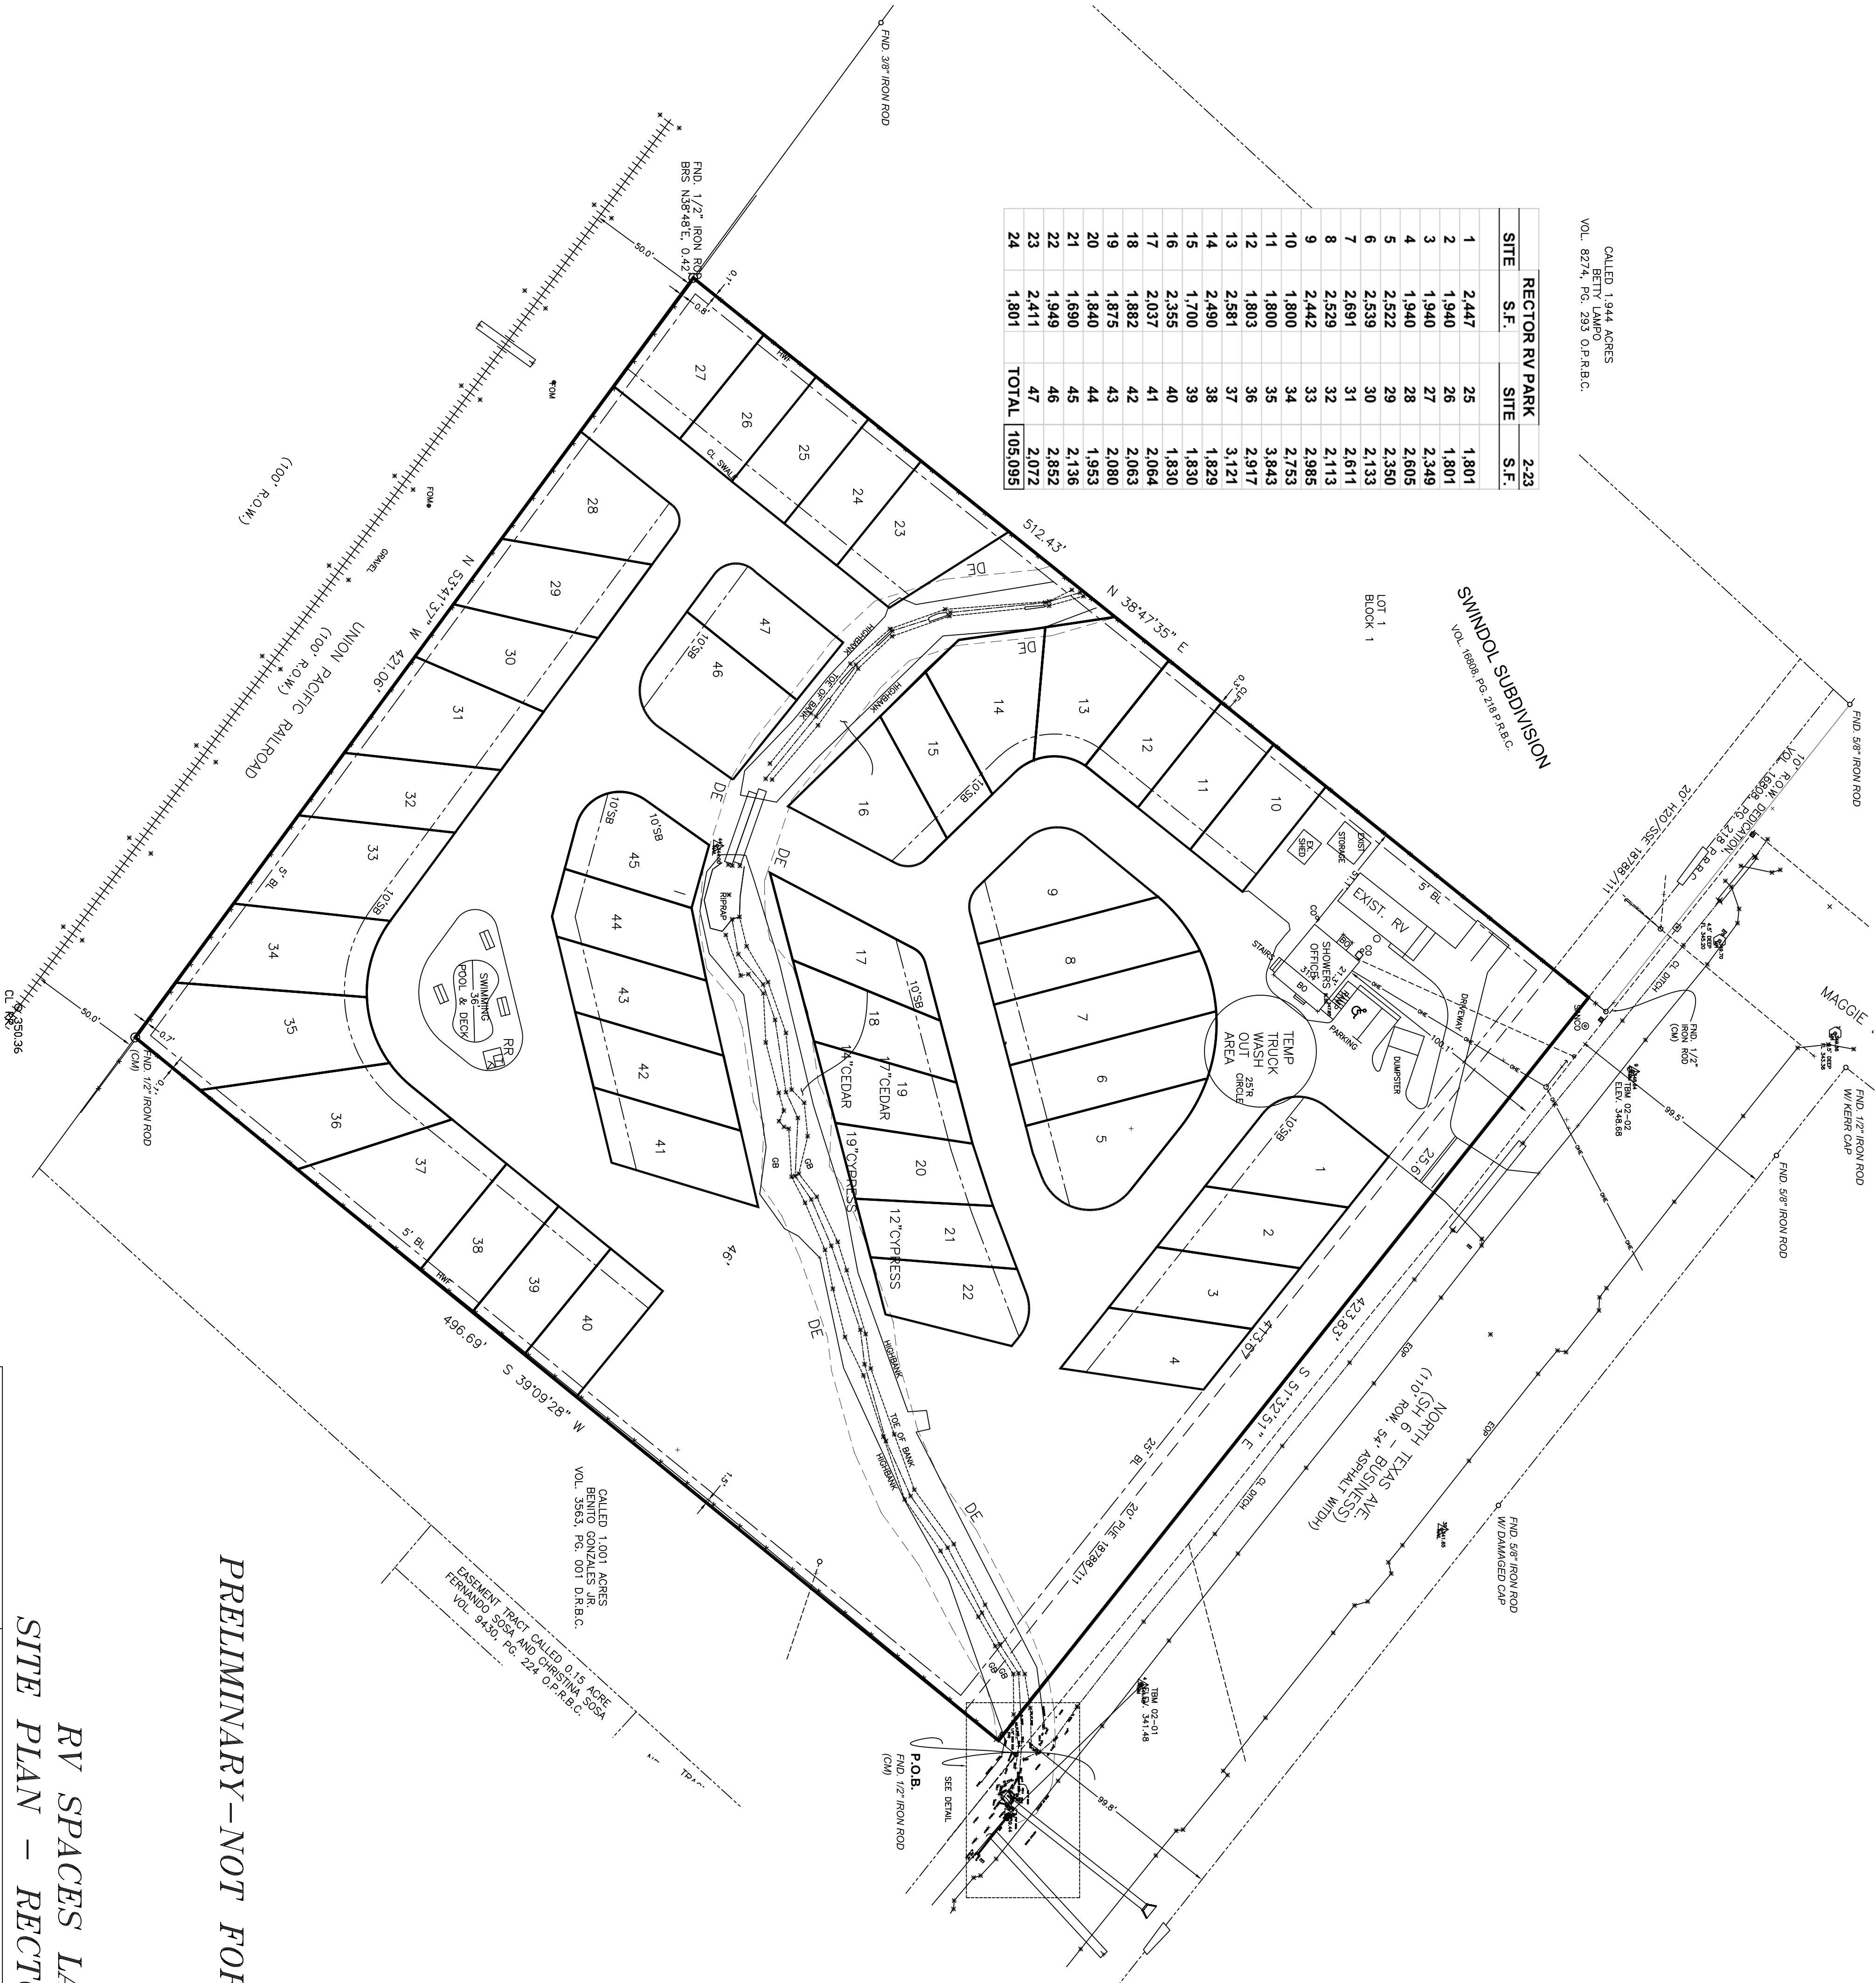

PRELIMINARY - NOT FOR RECORD

RV SPACES LAYOUT
SITE PLAN - RECTOR RV PARK



ALINDO ENGINEERS AND PLANNERS, INC.
3107 ROLLING GLEN BRYAN, TEXAS 77807 979-846-8868
FIRM LICENSE: ENGINEERING F-1799

OWNER/DEVELOPER:
BARBARA JO RECTOR
4010 NORTH TEXAS AVE.
BRYAN, TX 77803
979-213-7752
Email: brector@theengineerplannerllc.com

4.890-ACRE TRACT
4010 NORTH TEXAS AVENUE
LOT 1, BLOCK 1
RECTOR SUBDIVISION
BRYAN, TEXAS
VOLUME 10798, PAGE 111
OFFICIAL RECORDS
BRAZOS COUNTY, TEXAS

DATE: MAY 5, 2025
APPROVED BY: CAG
REVISIONS:

PROJECT
2-23
SHEET
01 of