
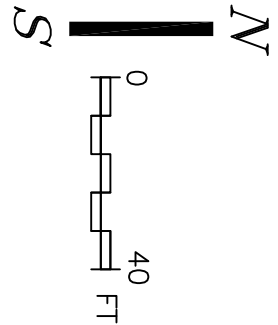
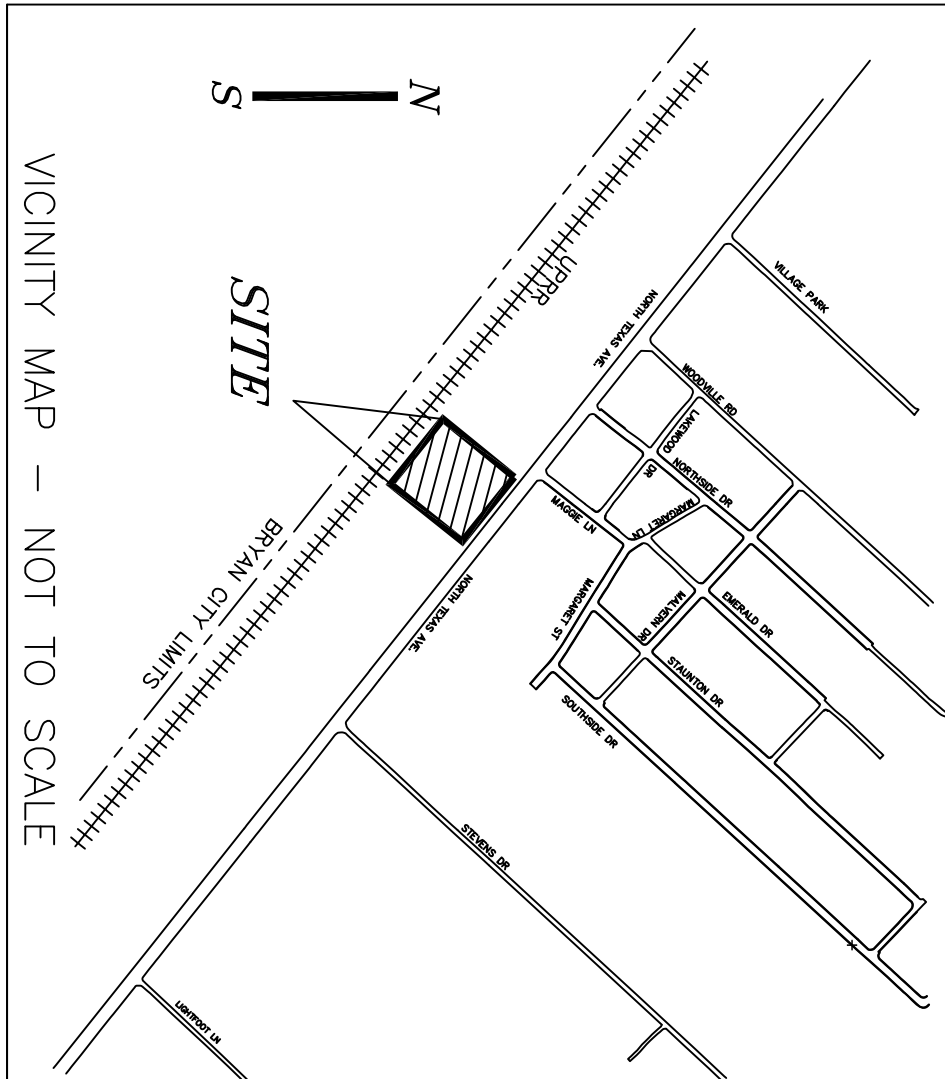


RECTOR RV PARK			2-23
SITE	S.F.	SITE	S.F.
1	2,447	25	1,801
2	1,940	26	1,801
3	1,940	27	2,349
4	1,940	28	2,605
5	2,522	29	2,350
6	2,539	30	2,133
7	2,691	31	2,611
8	2,529	32	2,113
9	2,442	33	2,985
10	1,800	34	2,753
11	1,800	35	3,843
12	1,803	36	2,917
13	2,581	37	3,121
14	2,490	38	1,829
15	1,700	39	1,830
16	2,355	40	1,830
17	2,037	41	2,064
18	1,882	42	2,063
19	1,875	43	2,080
20	1,840	44	1,953
21	1,690	45	2,136
22	1,949	46	2,852
23	2,411	47	2,072
24	1,801	TOTAL	105,095

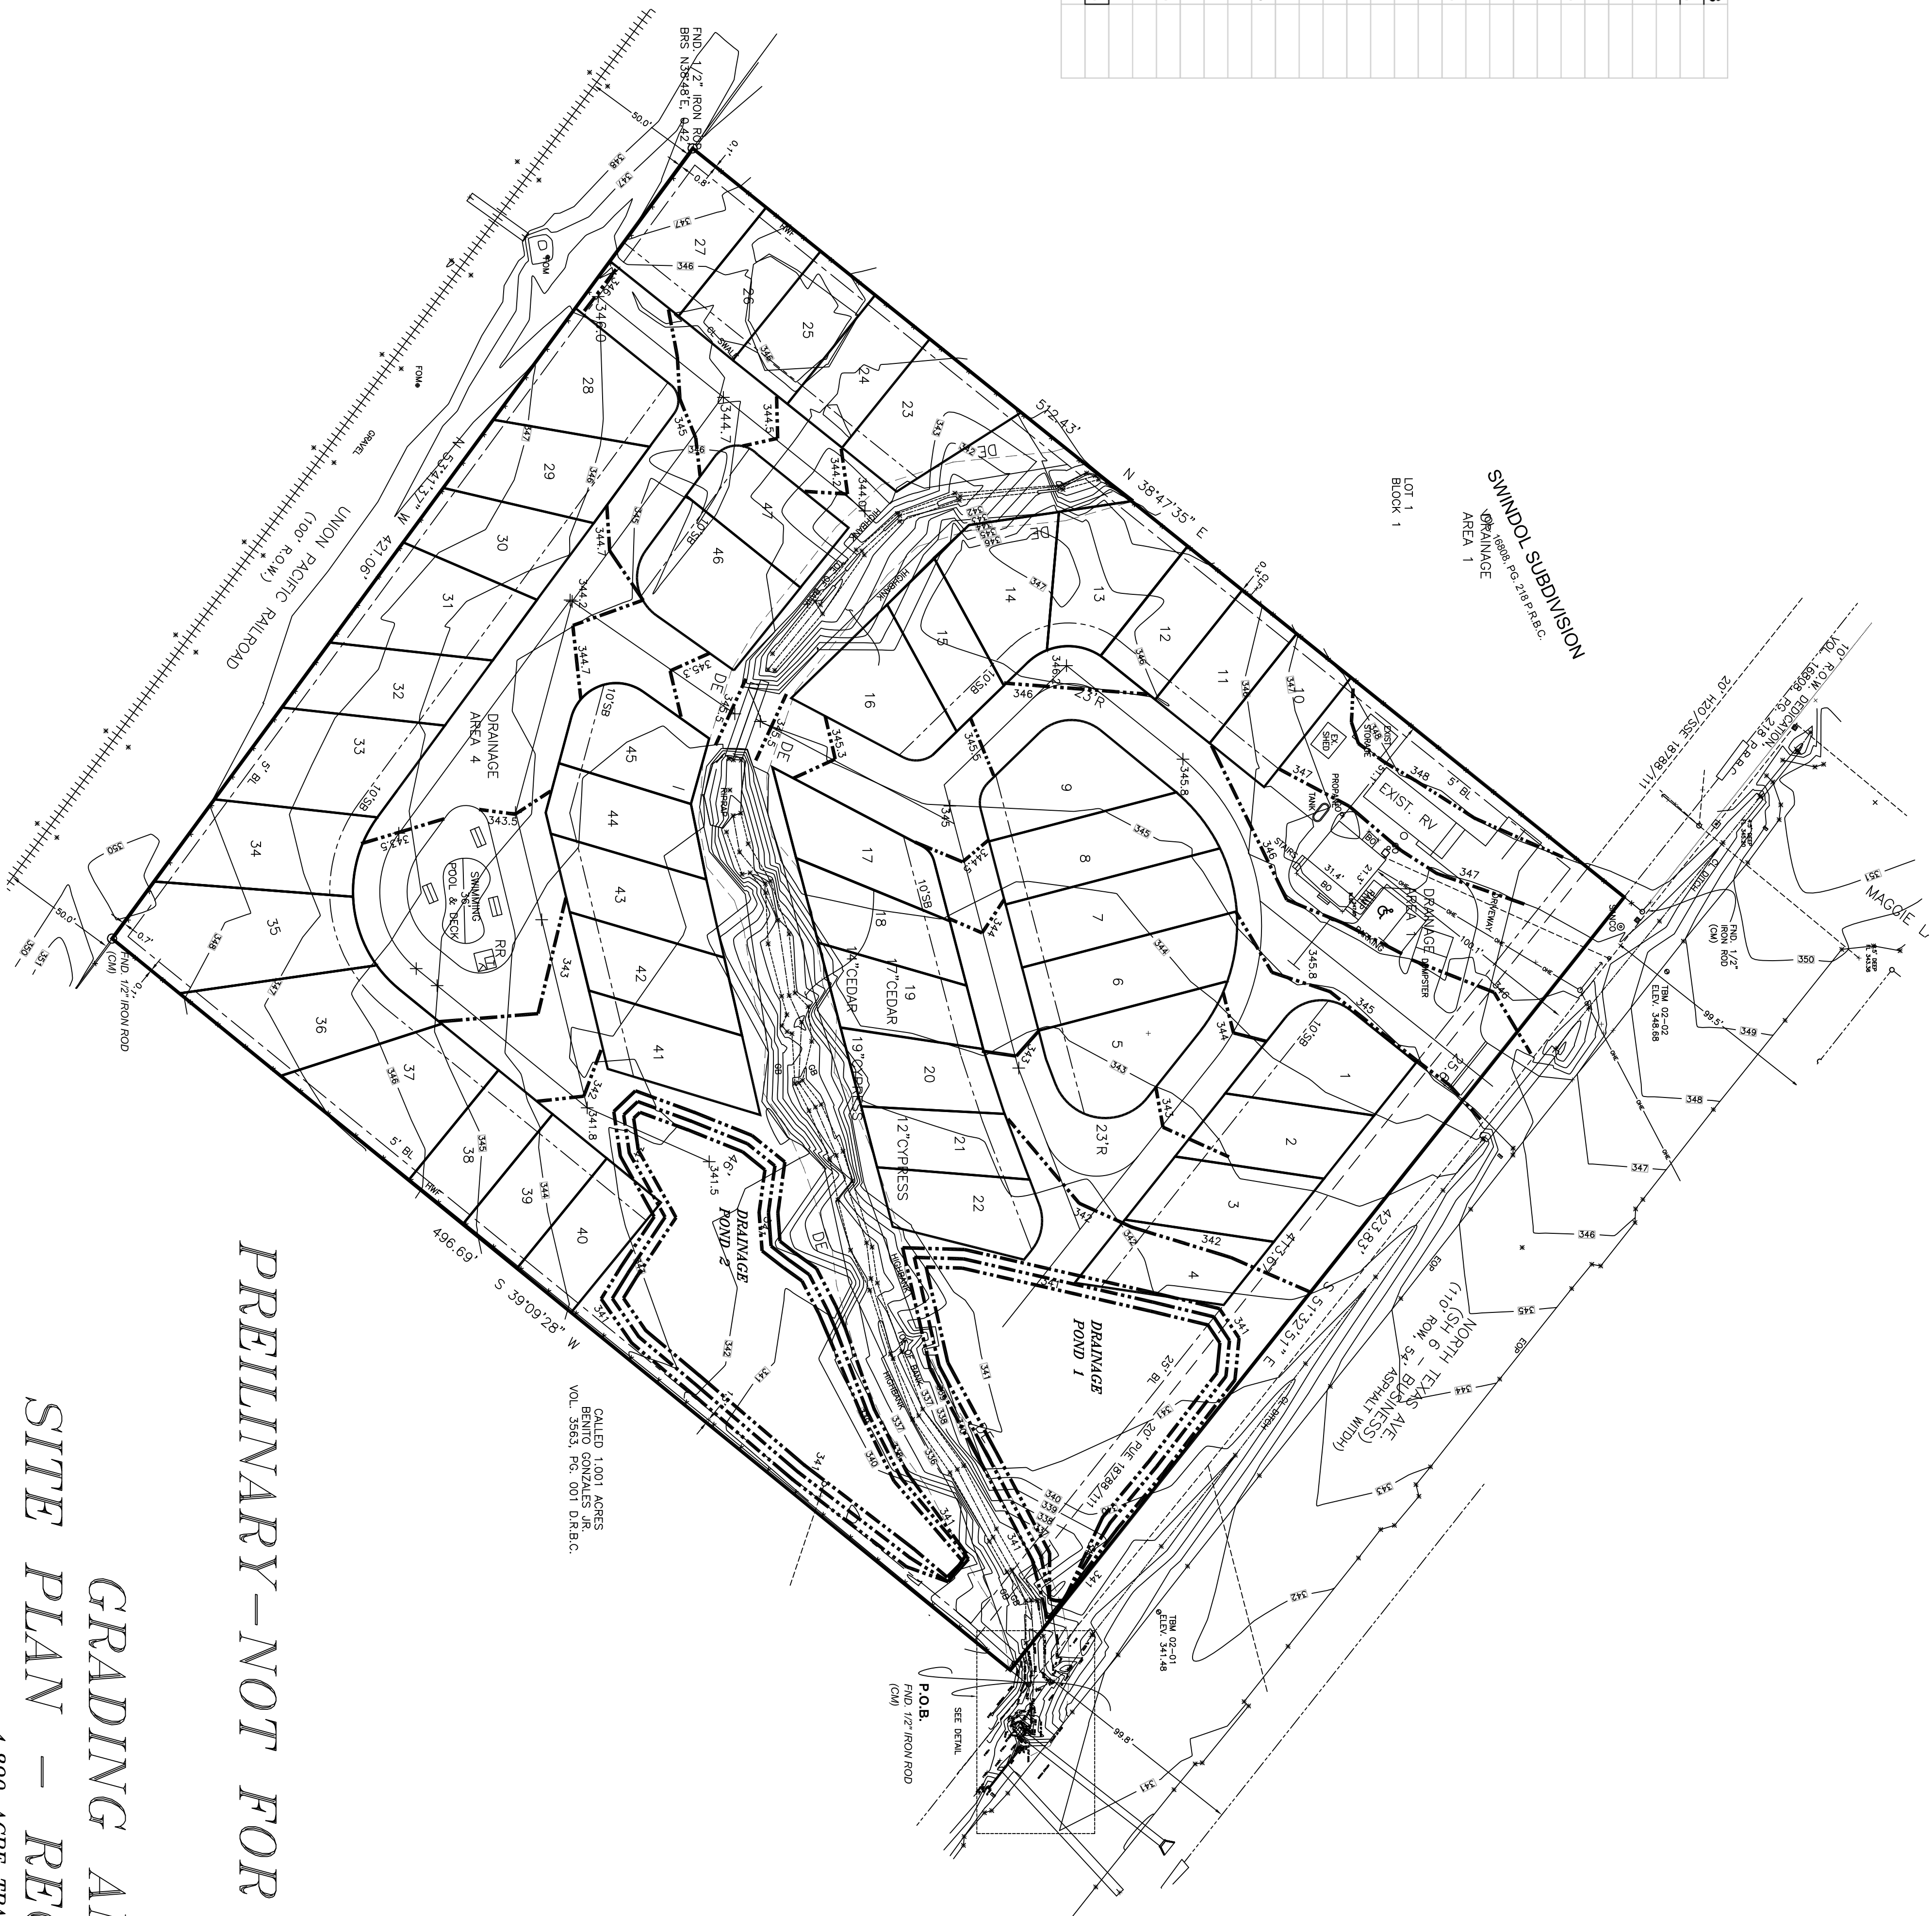


PRELIMINARY—NOT FOR RECORD

GRADING AND TOPO

SITE PLAN — RECTOR RV PARK

4.890-ACRE TRACT

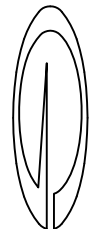

ALINDO ENGINEERS AND PLANNERS, INC.

3107 ROLLING GLEN BRYAN, TEXAS 77807 979-846-8868

FIRM LICENSE: ENGINEERING F-1799

OWNER/DEVELOPER:
BARBARA JO RECTOR
4010 NORTH TEXAS AVE.
BRYAN, TX 77803
979-213-7752
Email: brector@theeringinplanners.com

LOT 1, BLOCK 1
RECTOR SUBDIVISION
BRYAN, TEXAS
VOLUME 18788, PAGE 111
OFFICIAL RECORDS
BRAZOS COUNTY, TEXAS

DATE: MAY 30, 2025
APPROVED BY: CAG
REVISIONS:

PROJECT
2-23
SHEET
03 of