


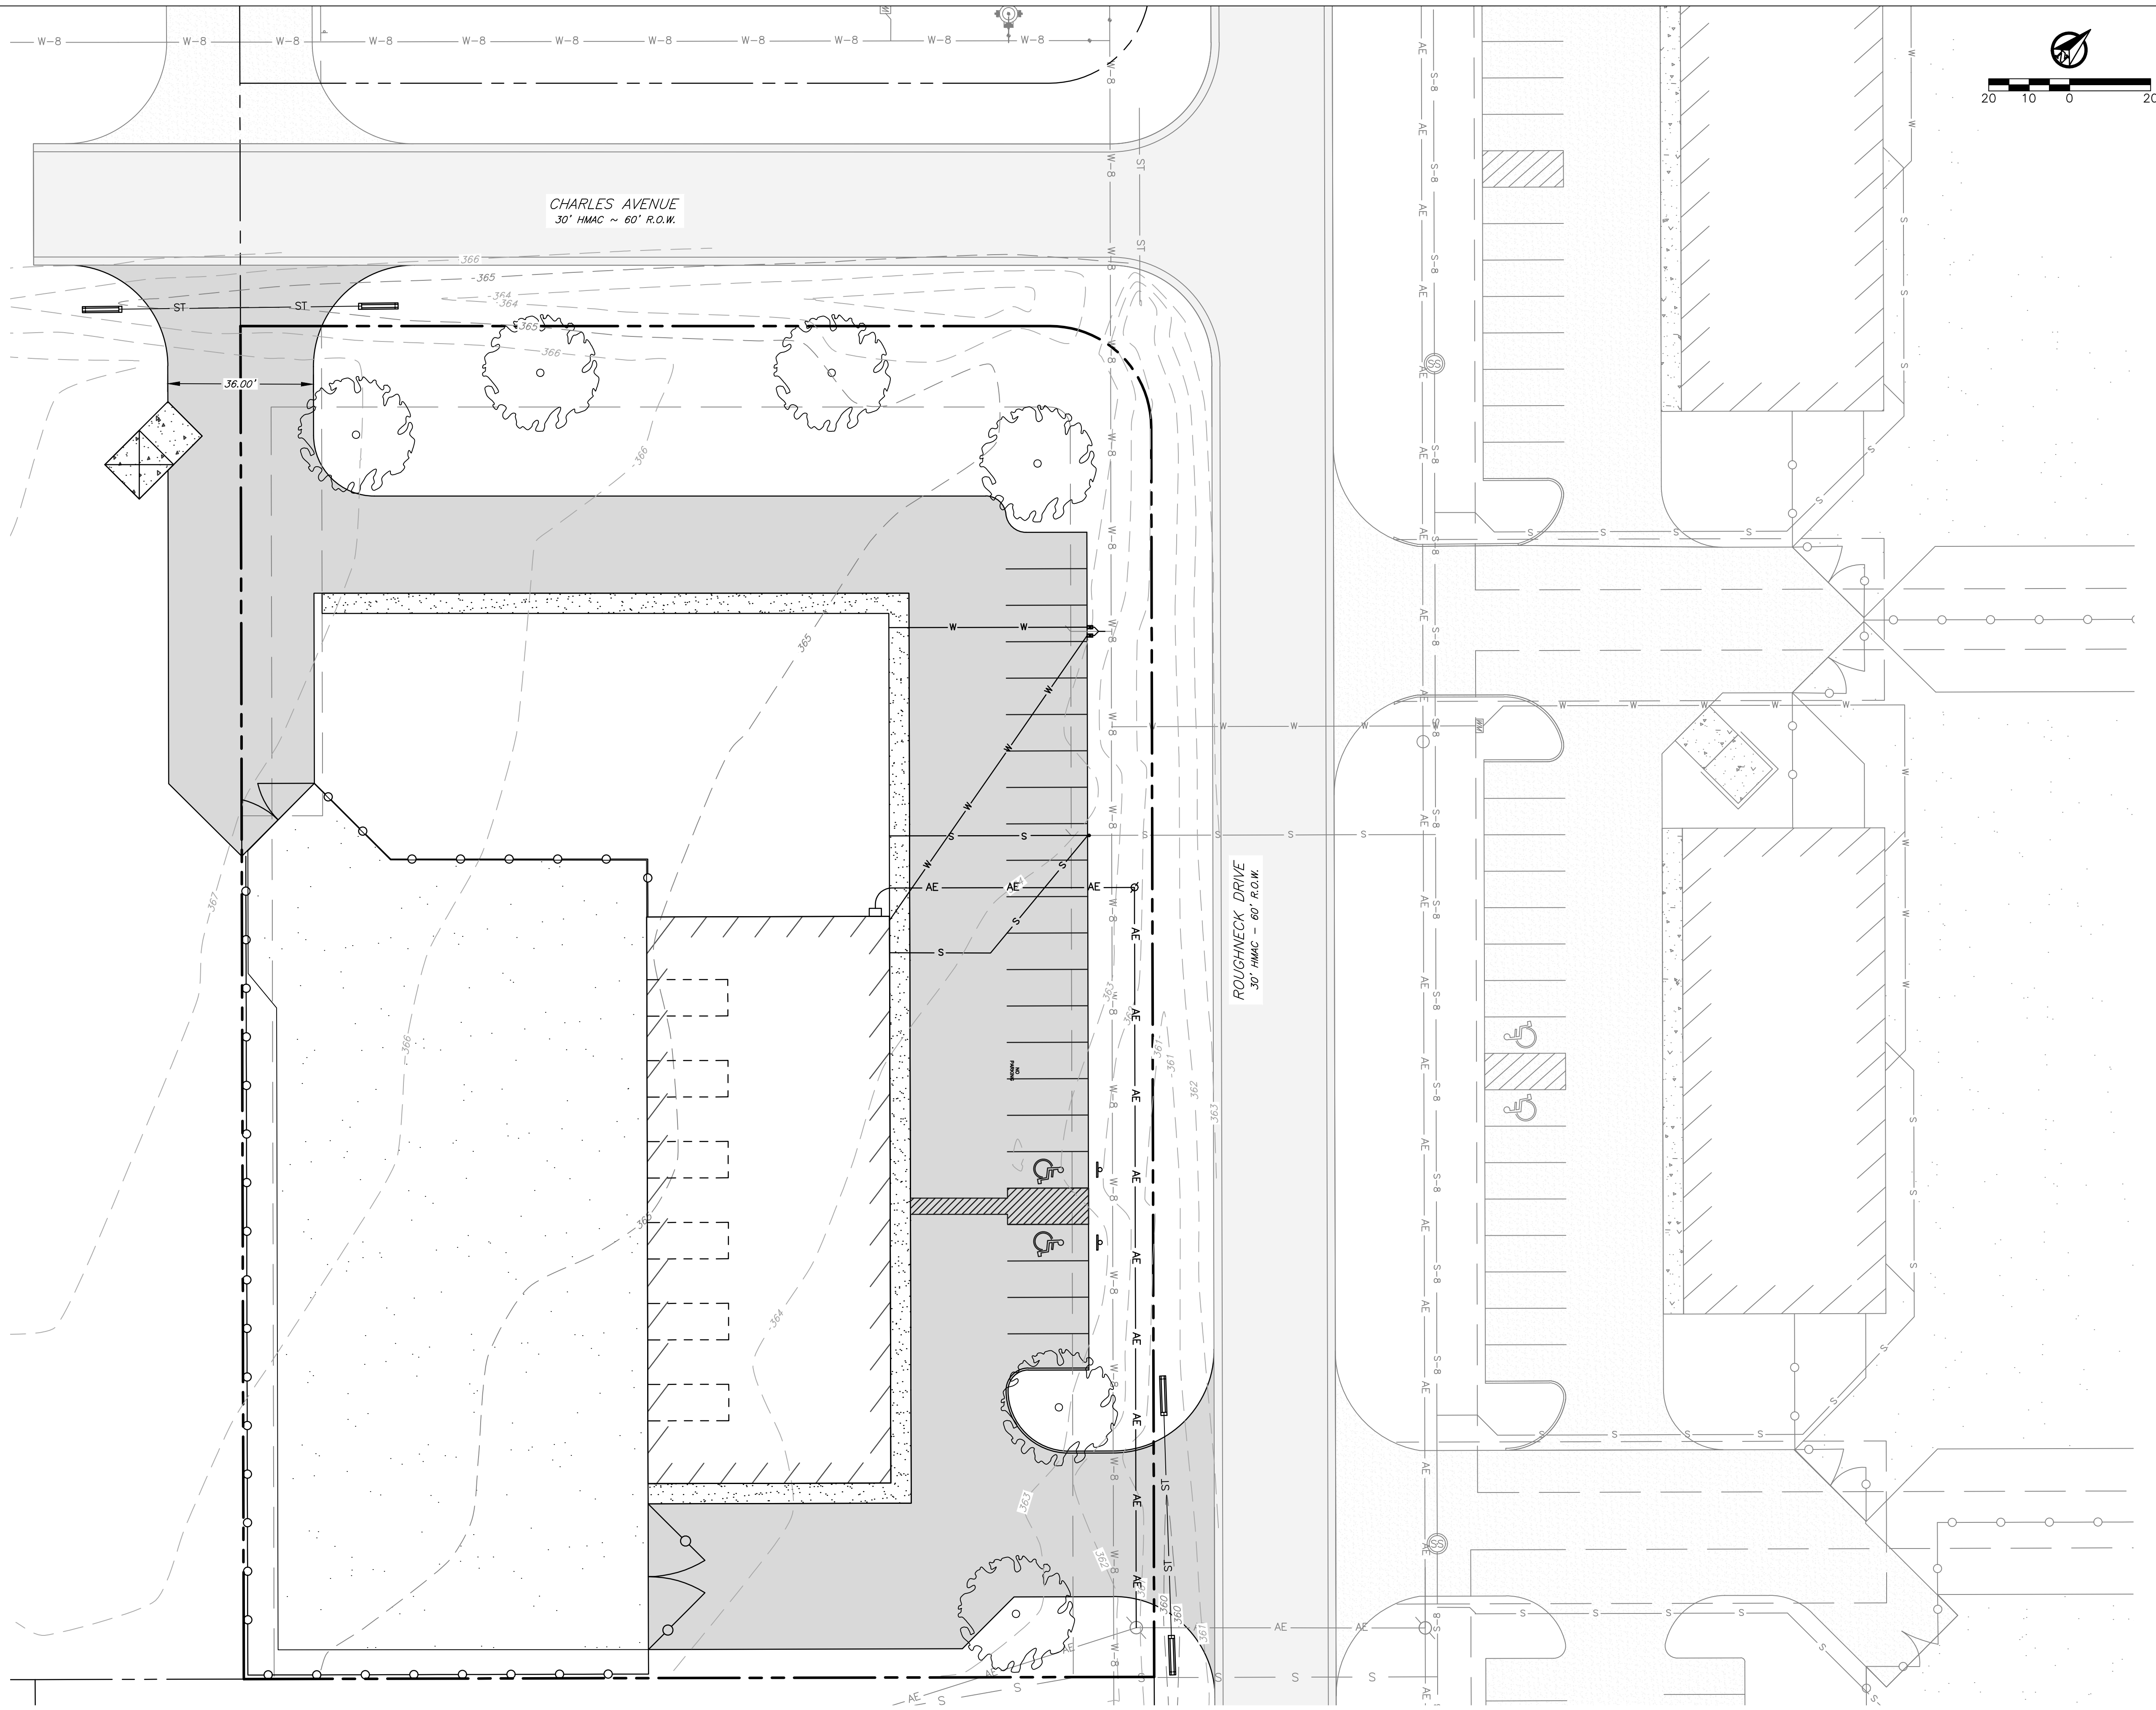

Driveway  
Exhibit

General Notes:

| No. | Revision/Issue | Date |
|-----|----------------|------|
|     |                |      |
|     |                |      |
|     |                |      |
|     |                |      |

Firm Name and Address:

 **J4 Engineering**

PO Box 5192 - Bryan, Texas - 77805  
979-739-0567    www.J4Engineering.com  
Firm# 9951

Project Name and Address:

**4190 Charles Avenue**

Carrabba Industrial Park Ph 7B  
Block 8, Lot 3 - 1.72 AC

Bryan, Brazos County, Texas

|                 |             |
|-----------------|-------------|
| Date: July 2025 | Sheet: ---- |
| Scale: As Noted |             |
| Drawn by: CB    |             |