


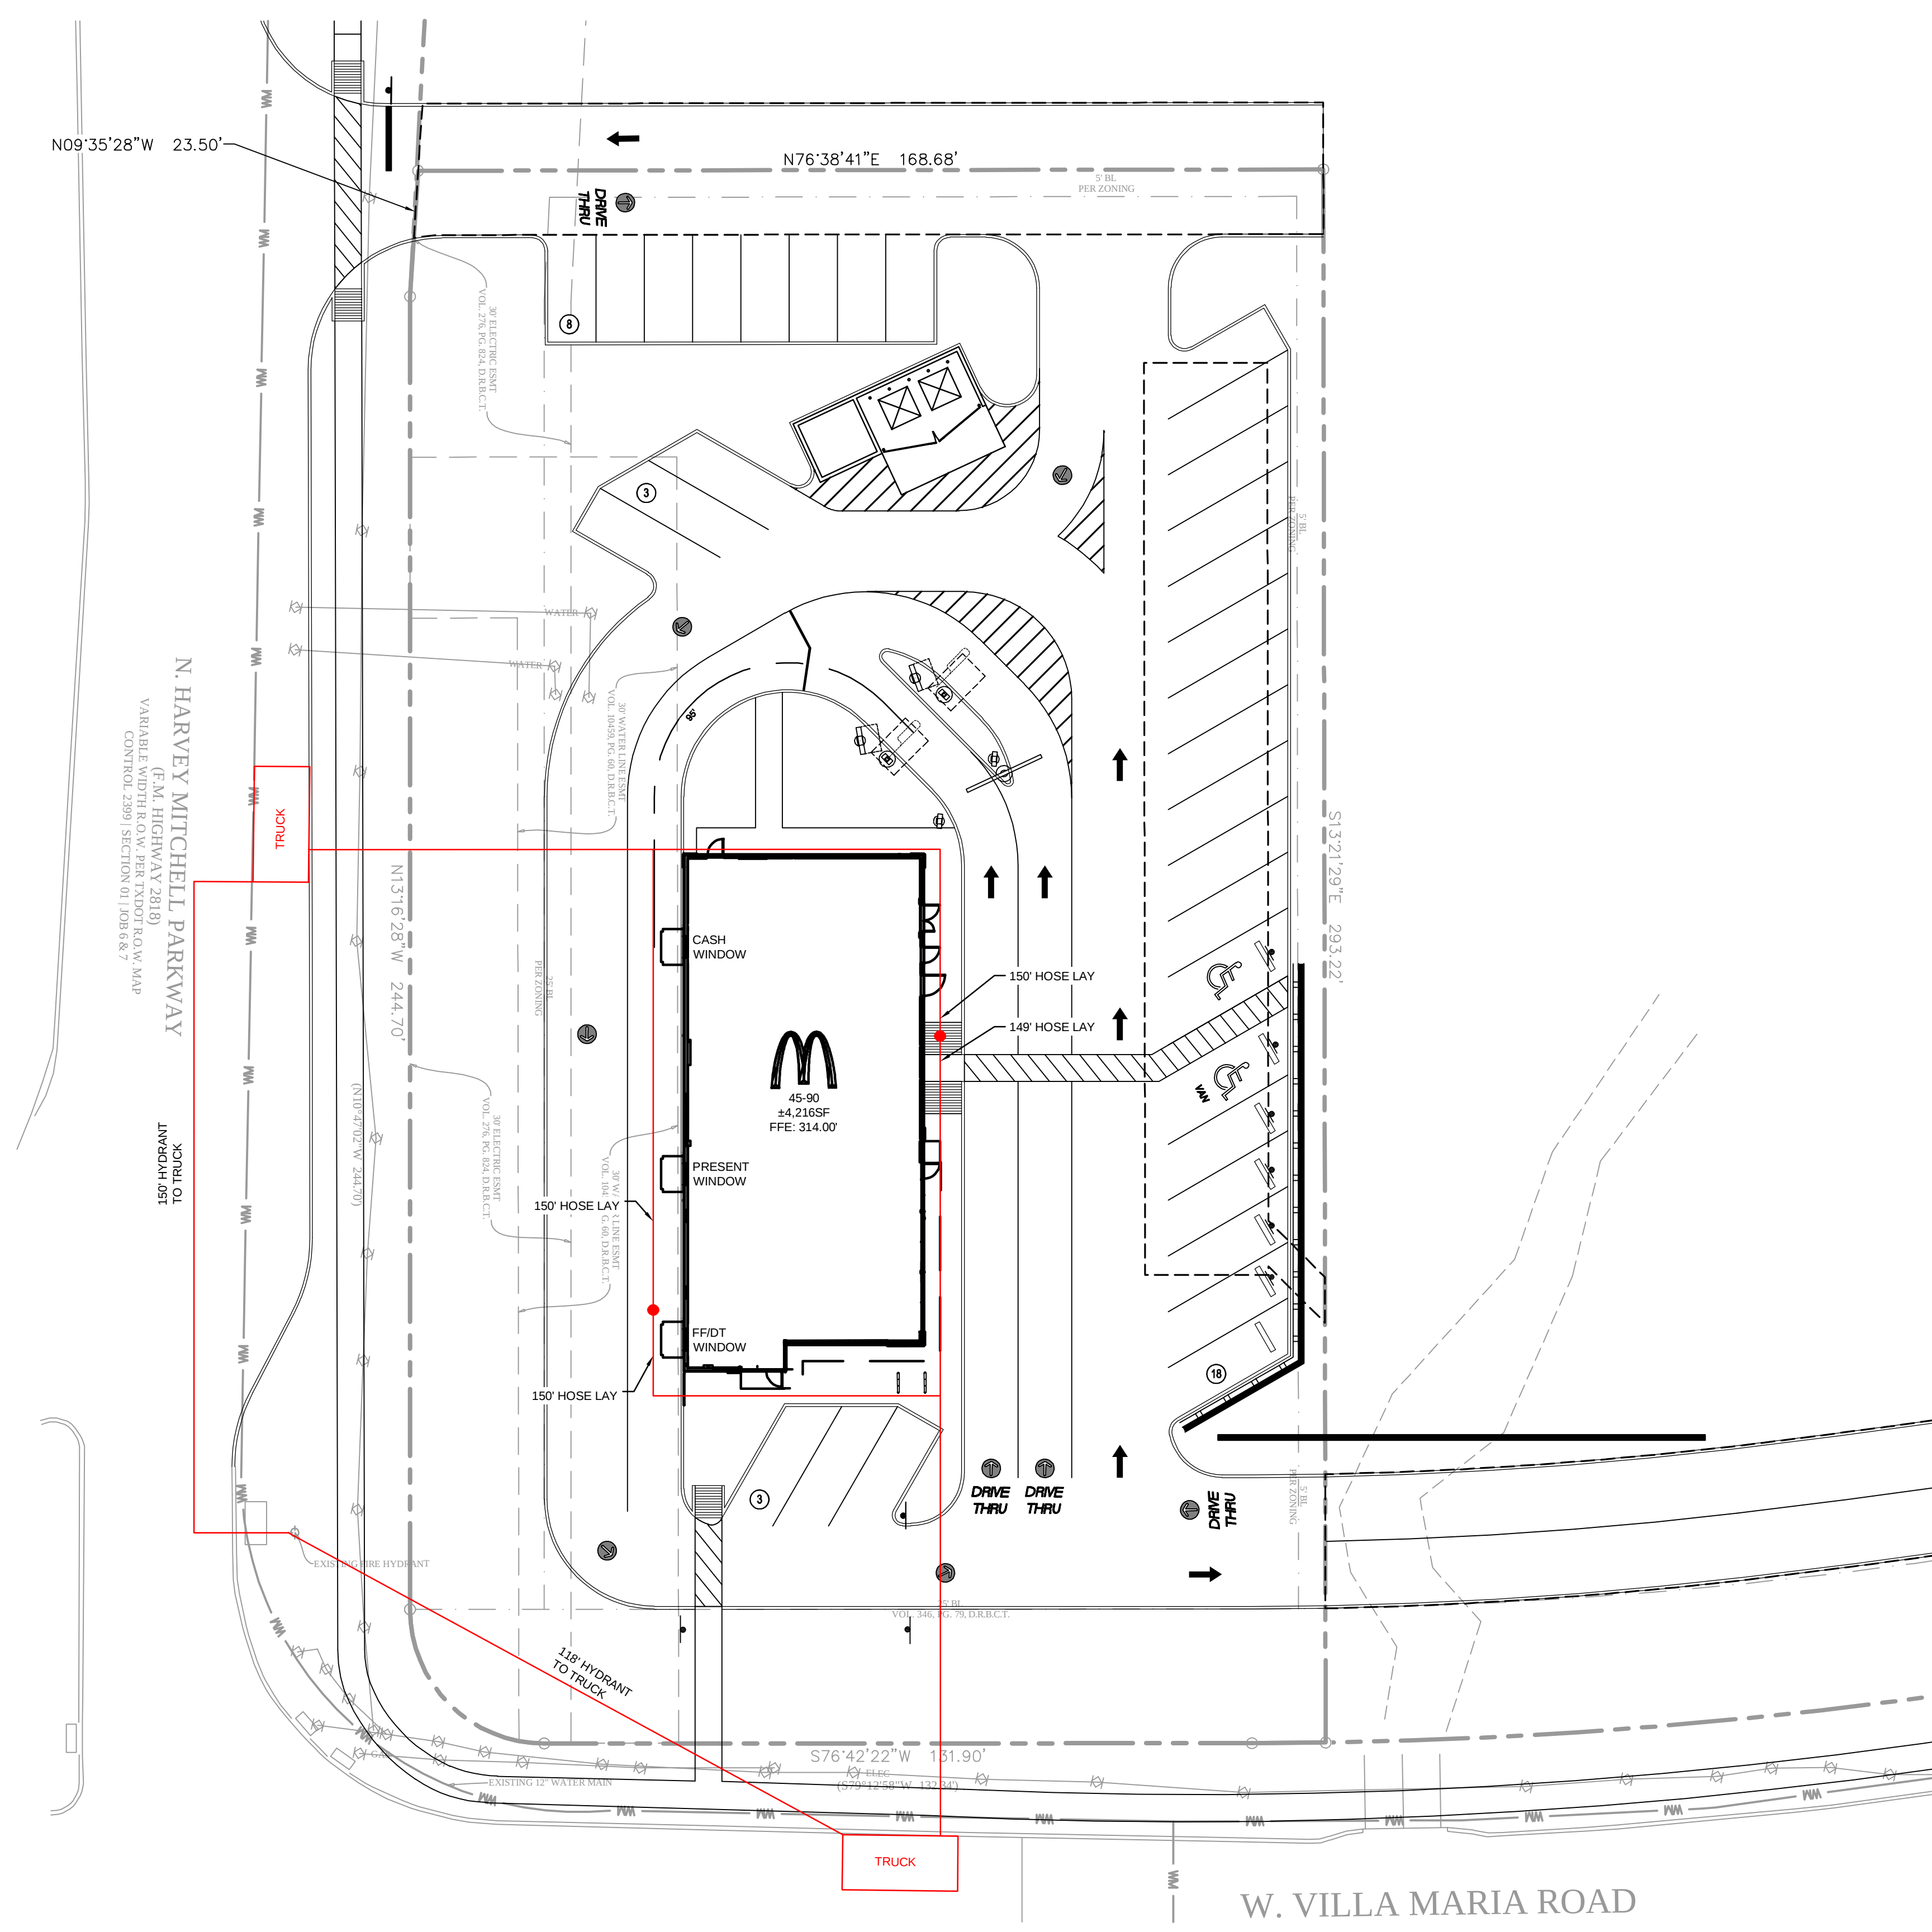

LEGEND	
	PROPERTY LINE
	HOSE LAY
	PARKING COUNT
	CURB RAMP NOT IN PUBLIC ROW
	ACCESSIBILITY SPACE
	FIRE HYDRANT

MCDONALDS VILLA MARIA
FIRE COVERAGE EXHIBIT
AUGUST 5, 2025

