


R.A.I.
 DESIGNS, INC.

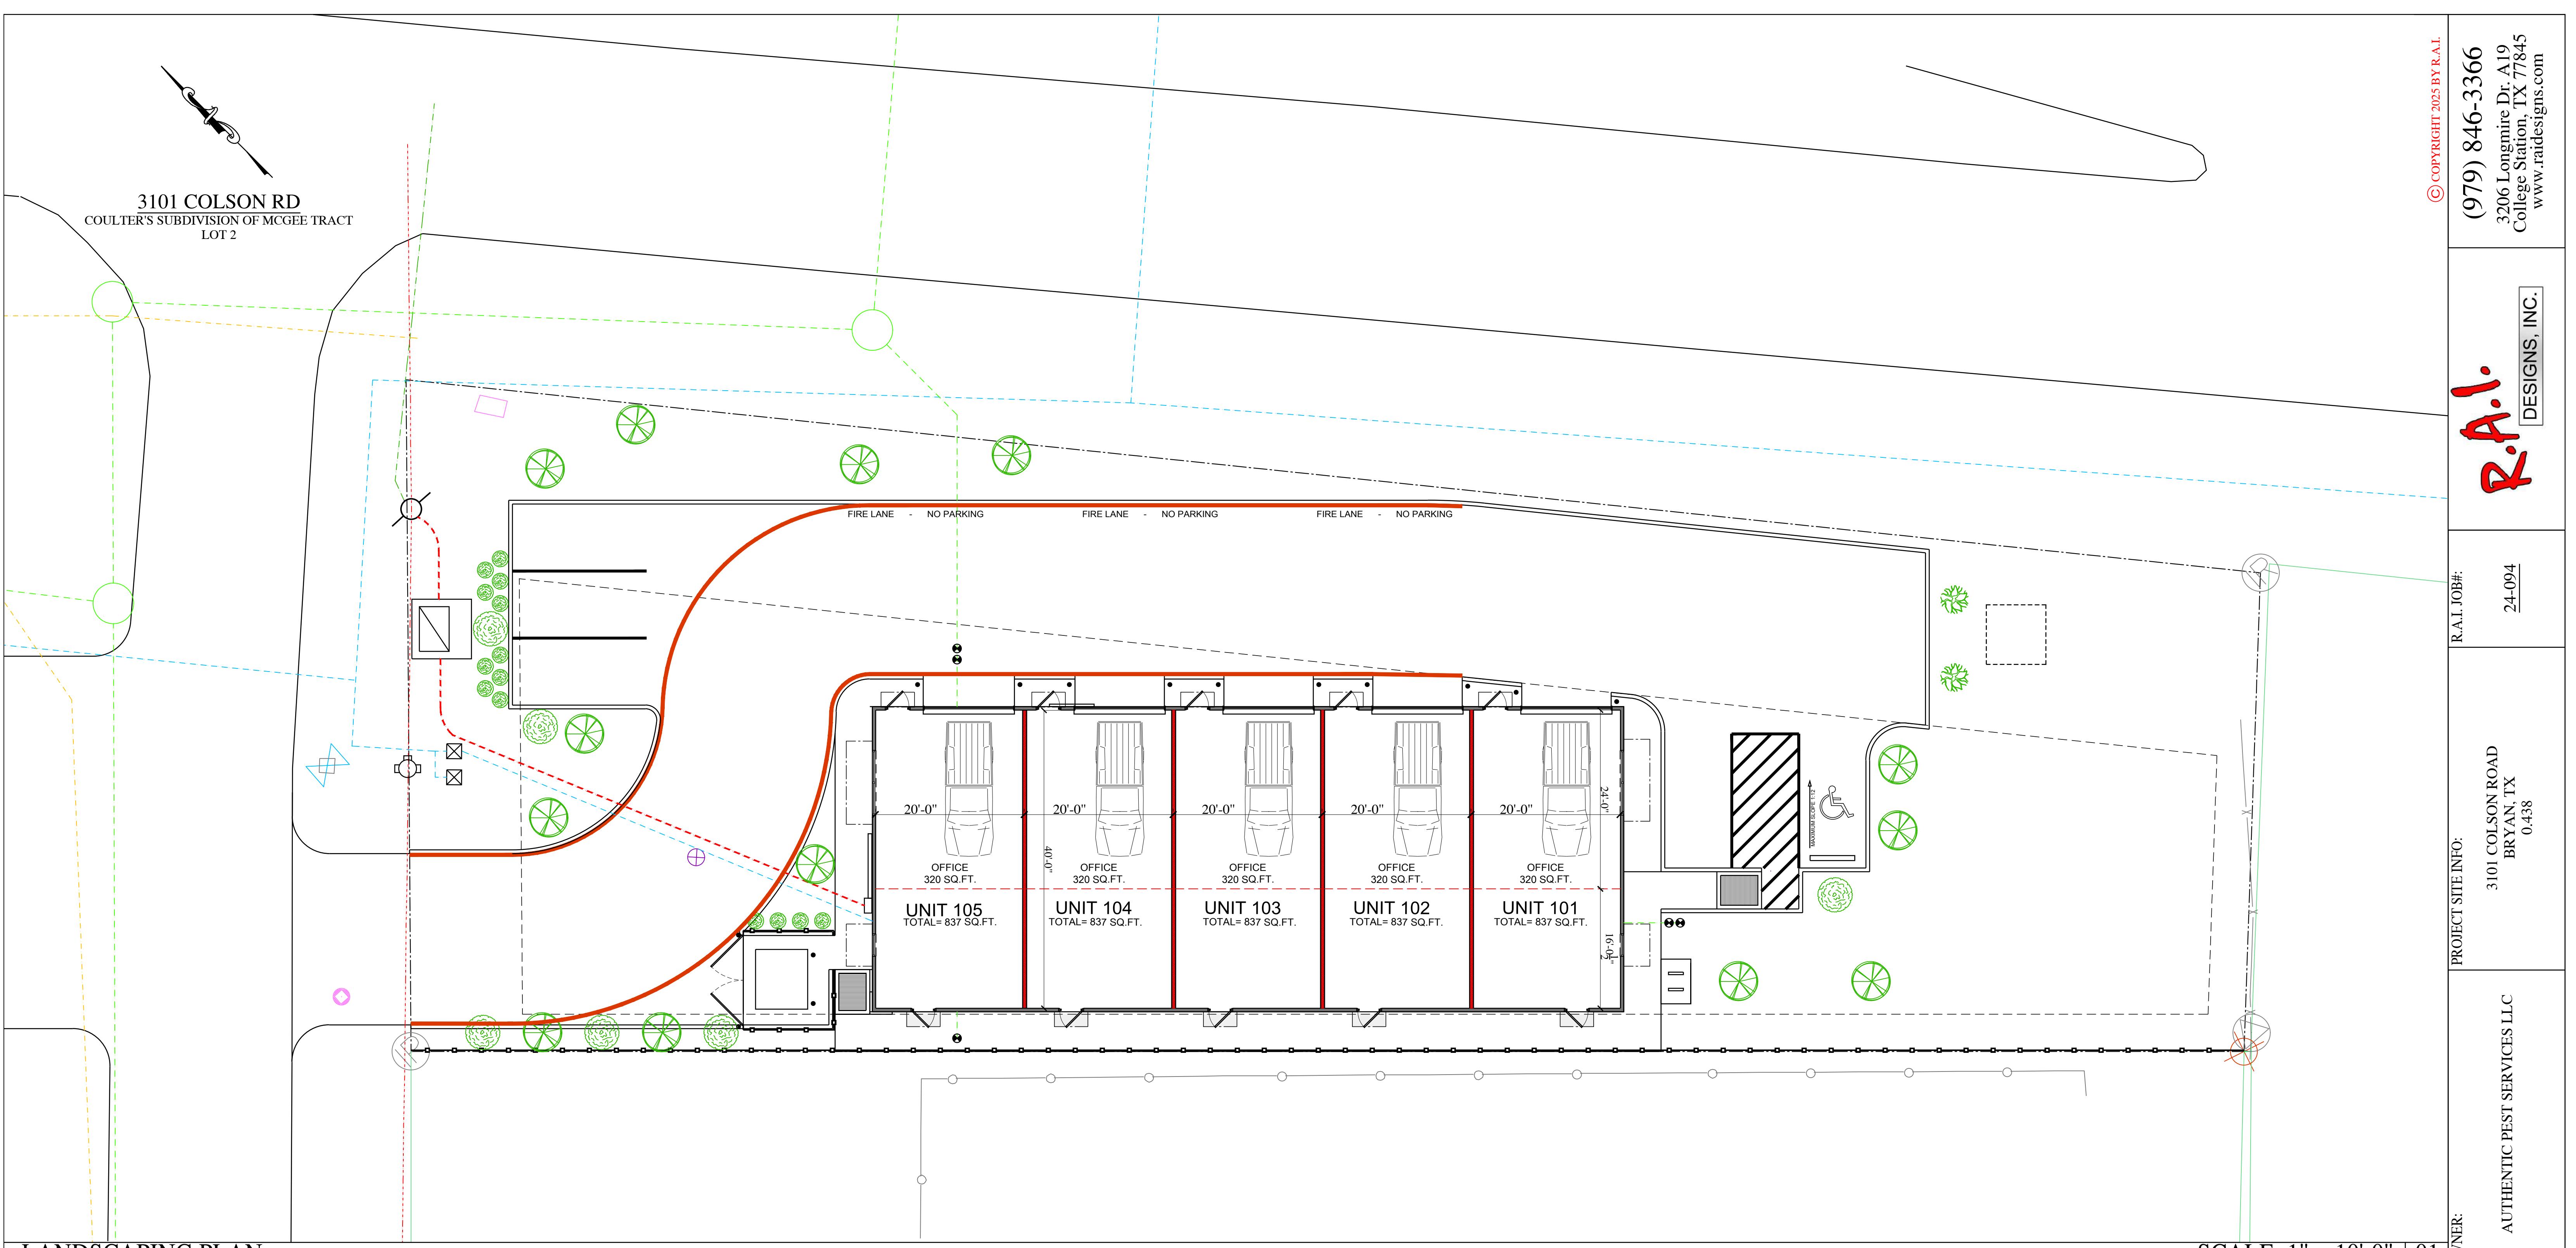

| LANDSCAPING REQUIREMENTS | | | | | | | |
|--|--|--|--|--|--|--|--|
| TOTAL SQUARE FEET OF THE SITE = 19,079 $19,079 \times 15\% = 2,862$ | | | | | | | |
| THERE ARE A TOTAL OF 2,862 LANDSCAPING POINT REQUIRED FOR THIS PROJECT. | | | | | | | |
| TOTAL PROVIDED 3,100. | | | | | | | |
| THE TOTAL LANDSCAPING REQUIREMENTS AMOUNT OF 15% MEETS THE MINIMUM 15% REQUIRED. | | | | | | | |

EXISTING IRRIGATION SYSTEM WILL BE EXPANDED TO INCLUDE ALL NEW PLANTINGS.