
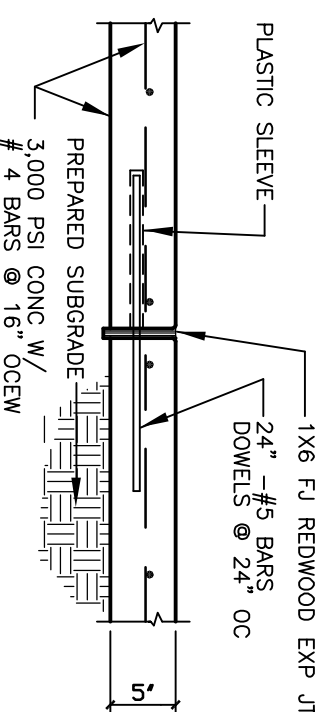
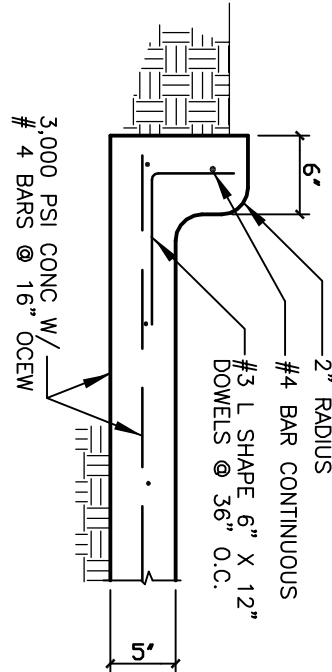
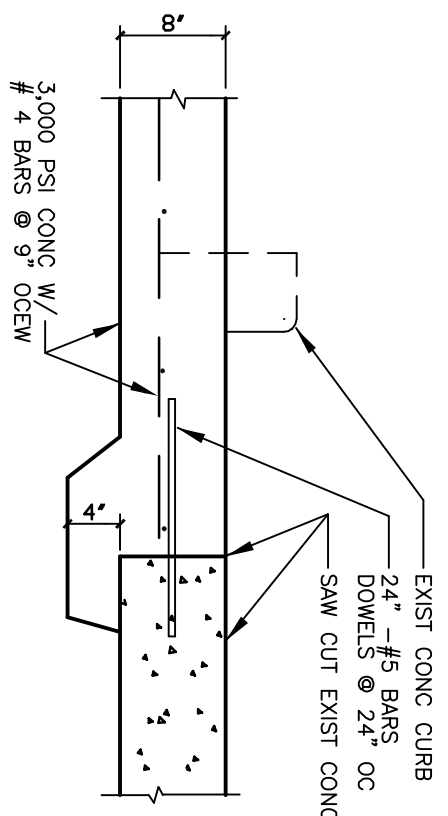
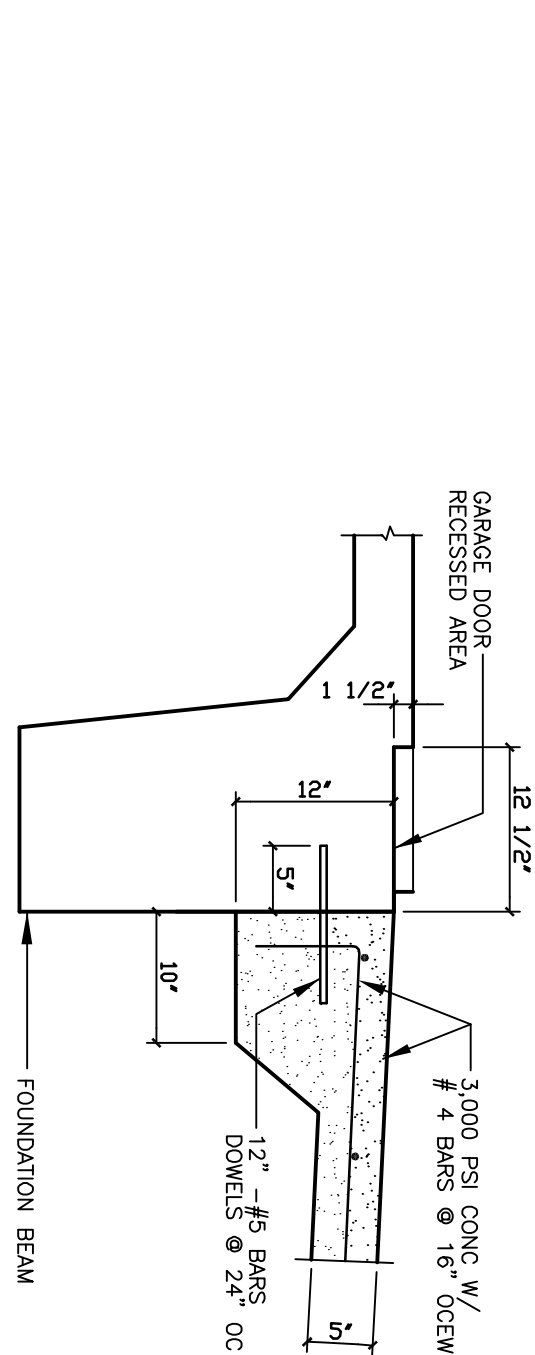
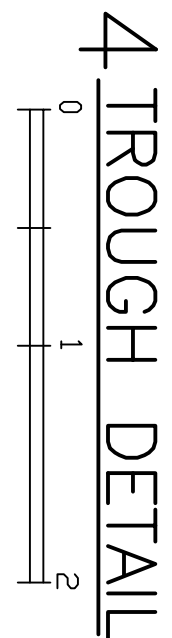
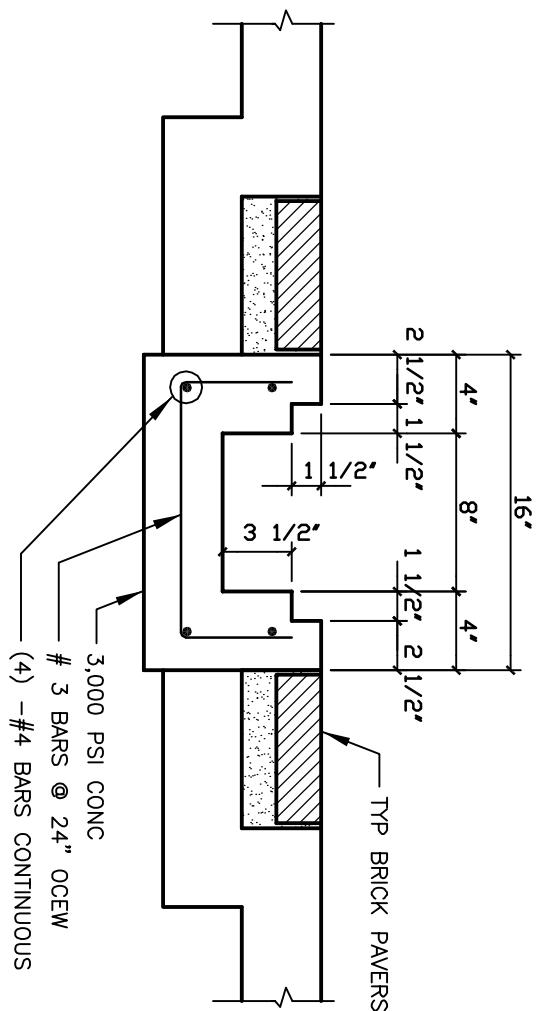
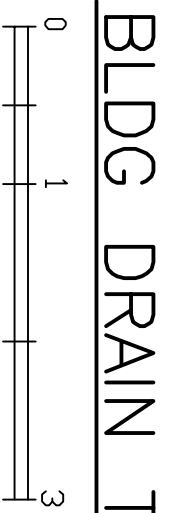
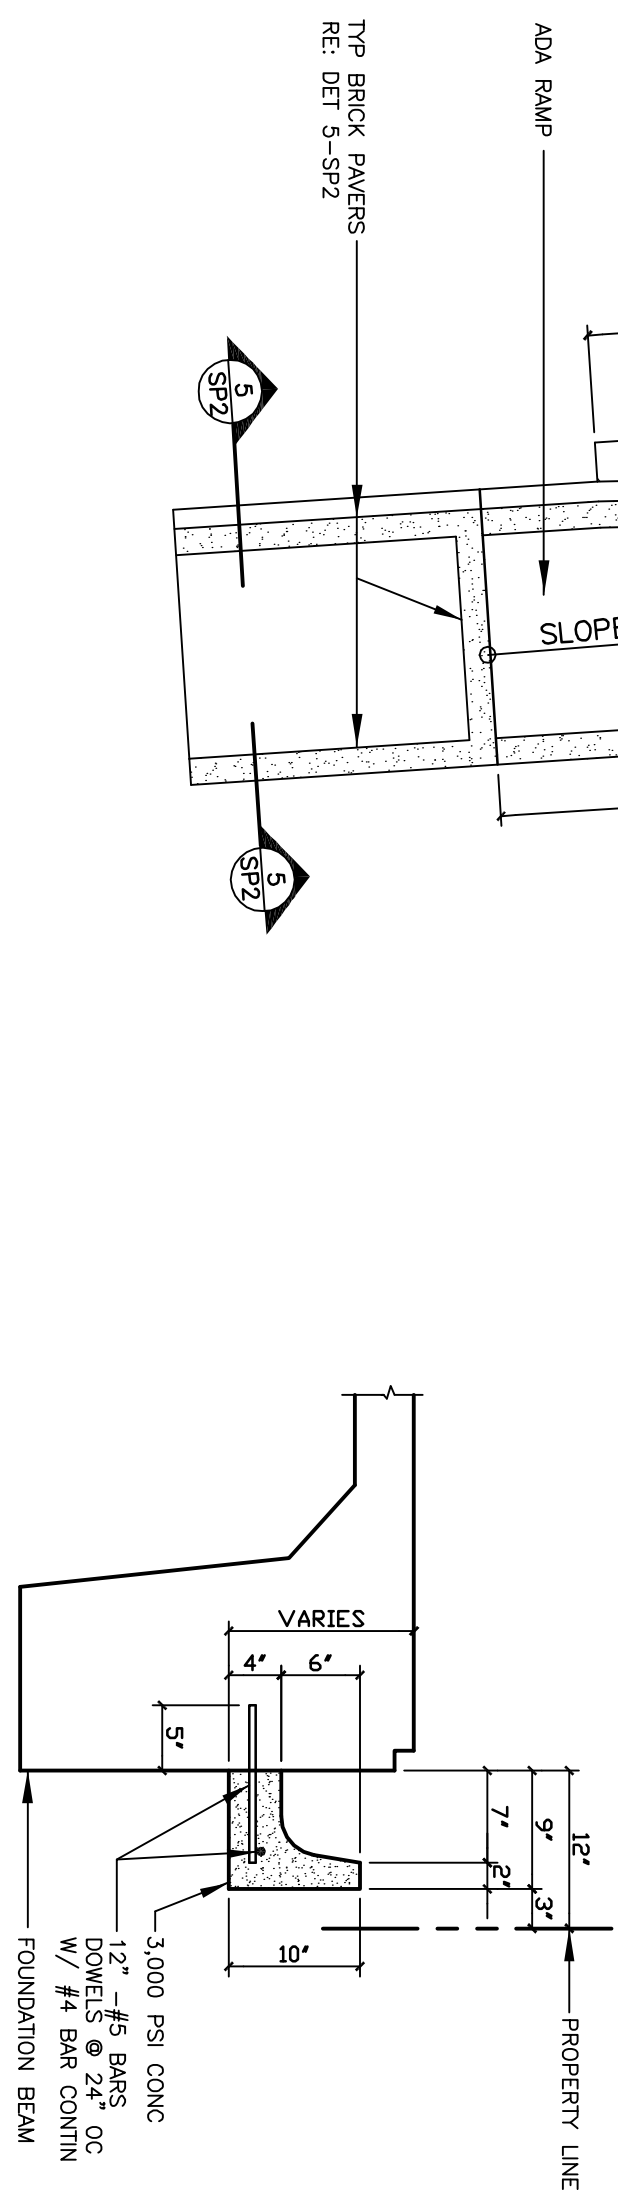
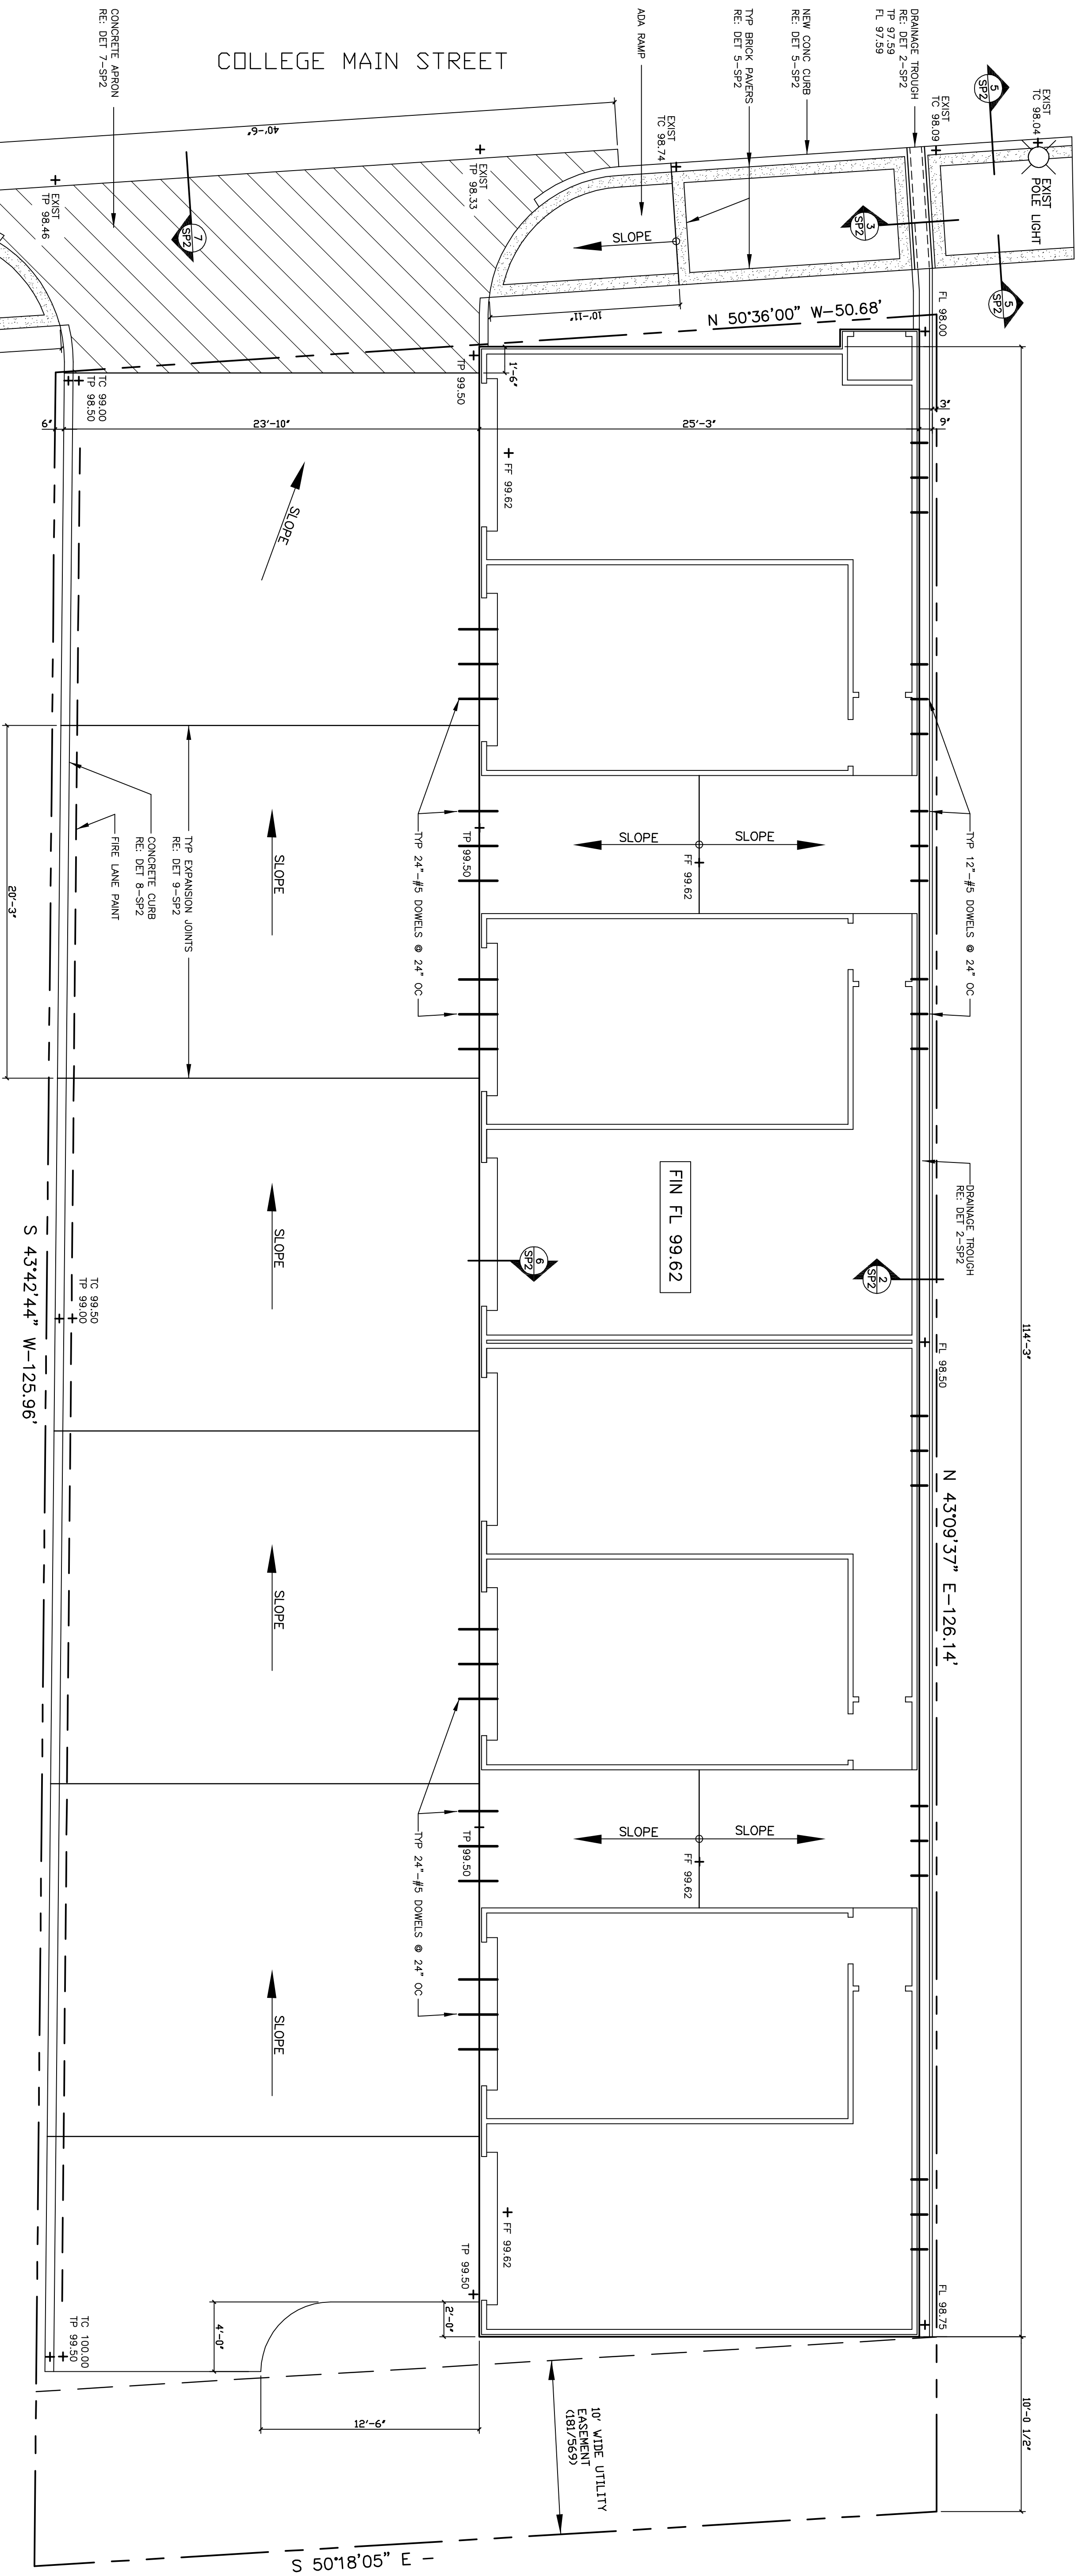


REVISIONS	
DATE	BY
9-6-25	CB

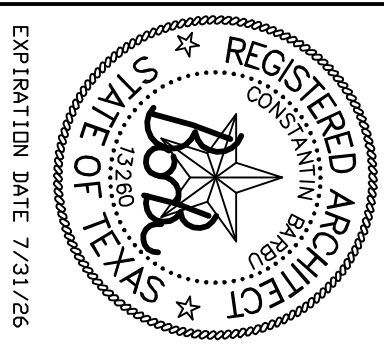

CONSTANTIN BARBU
ARCHITECT
979-575-7310

PROJECT
LUXOR PARK APARTMENTS
3905 COLLEGE MAIN BRYAN, TEXAS

SP-2