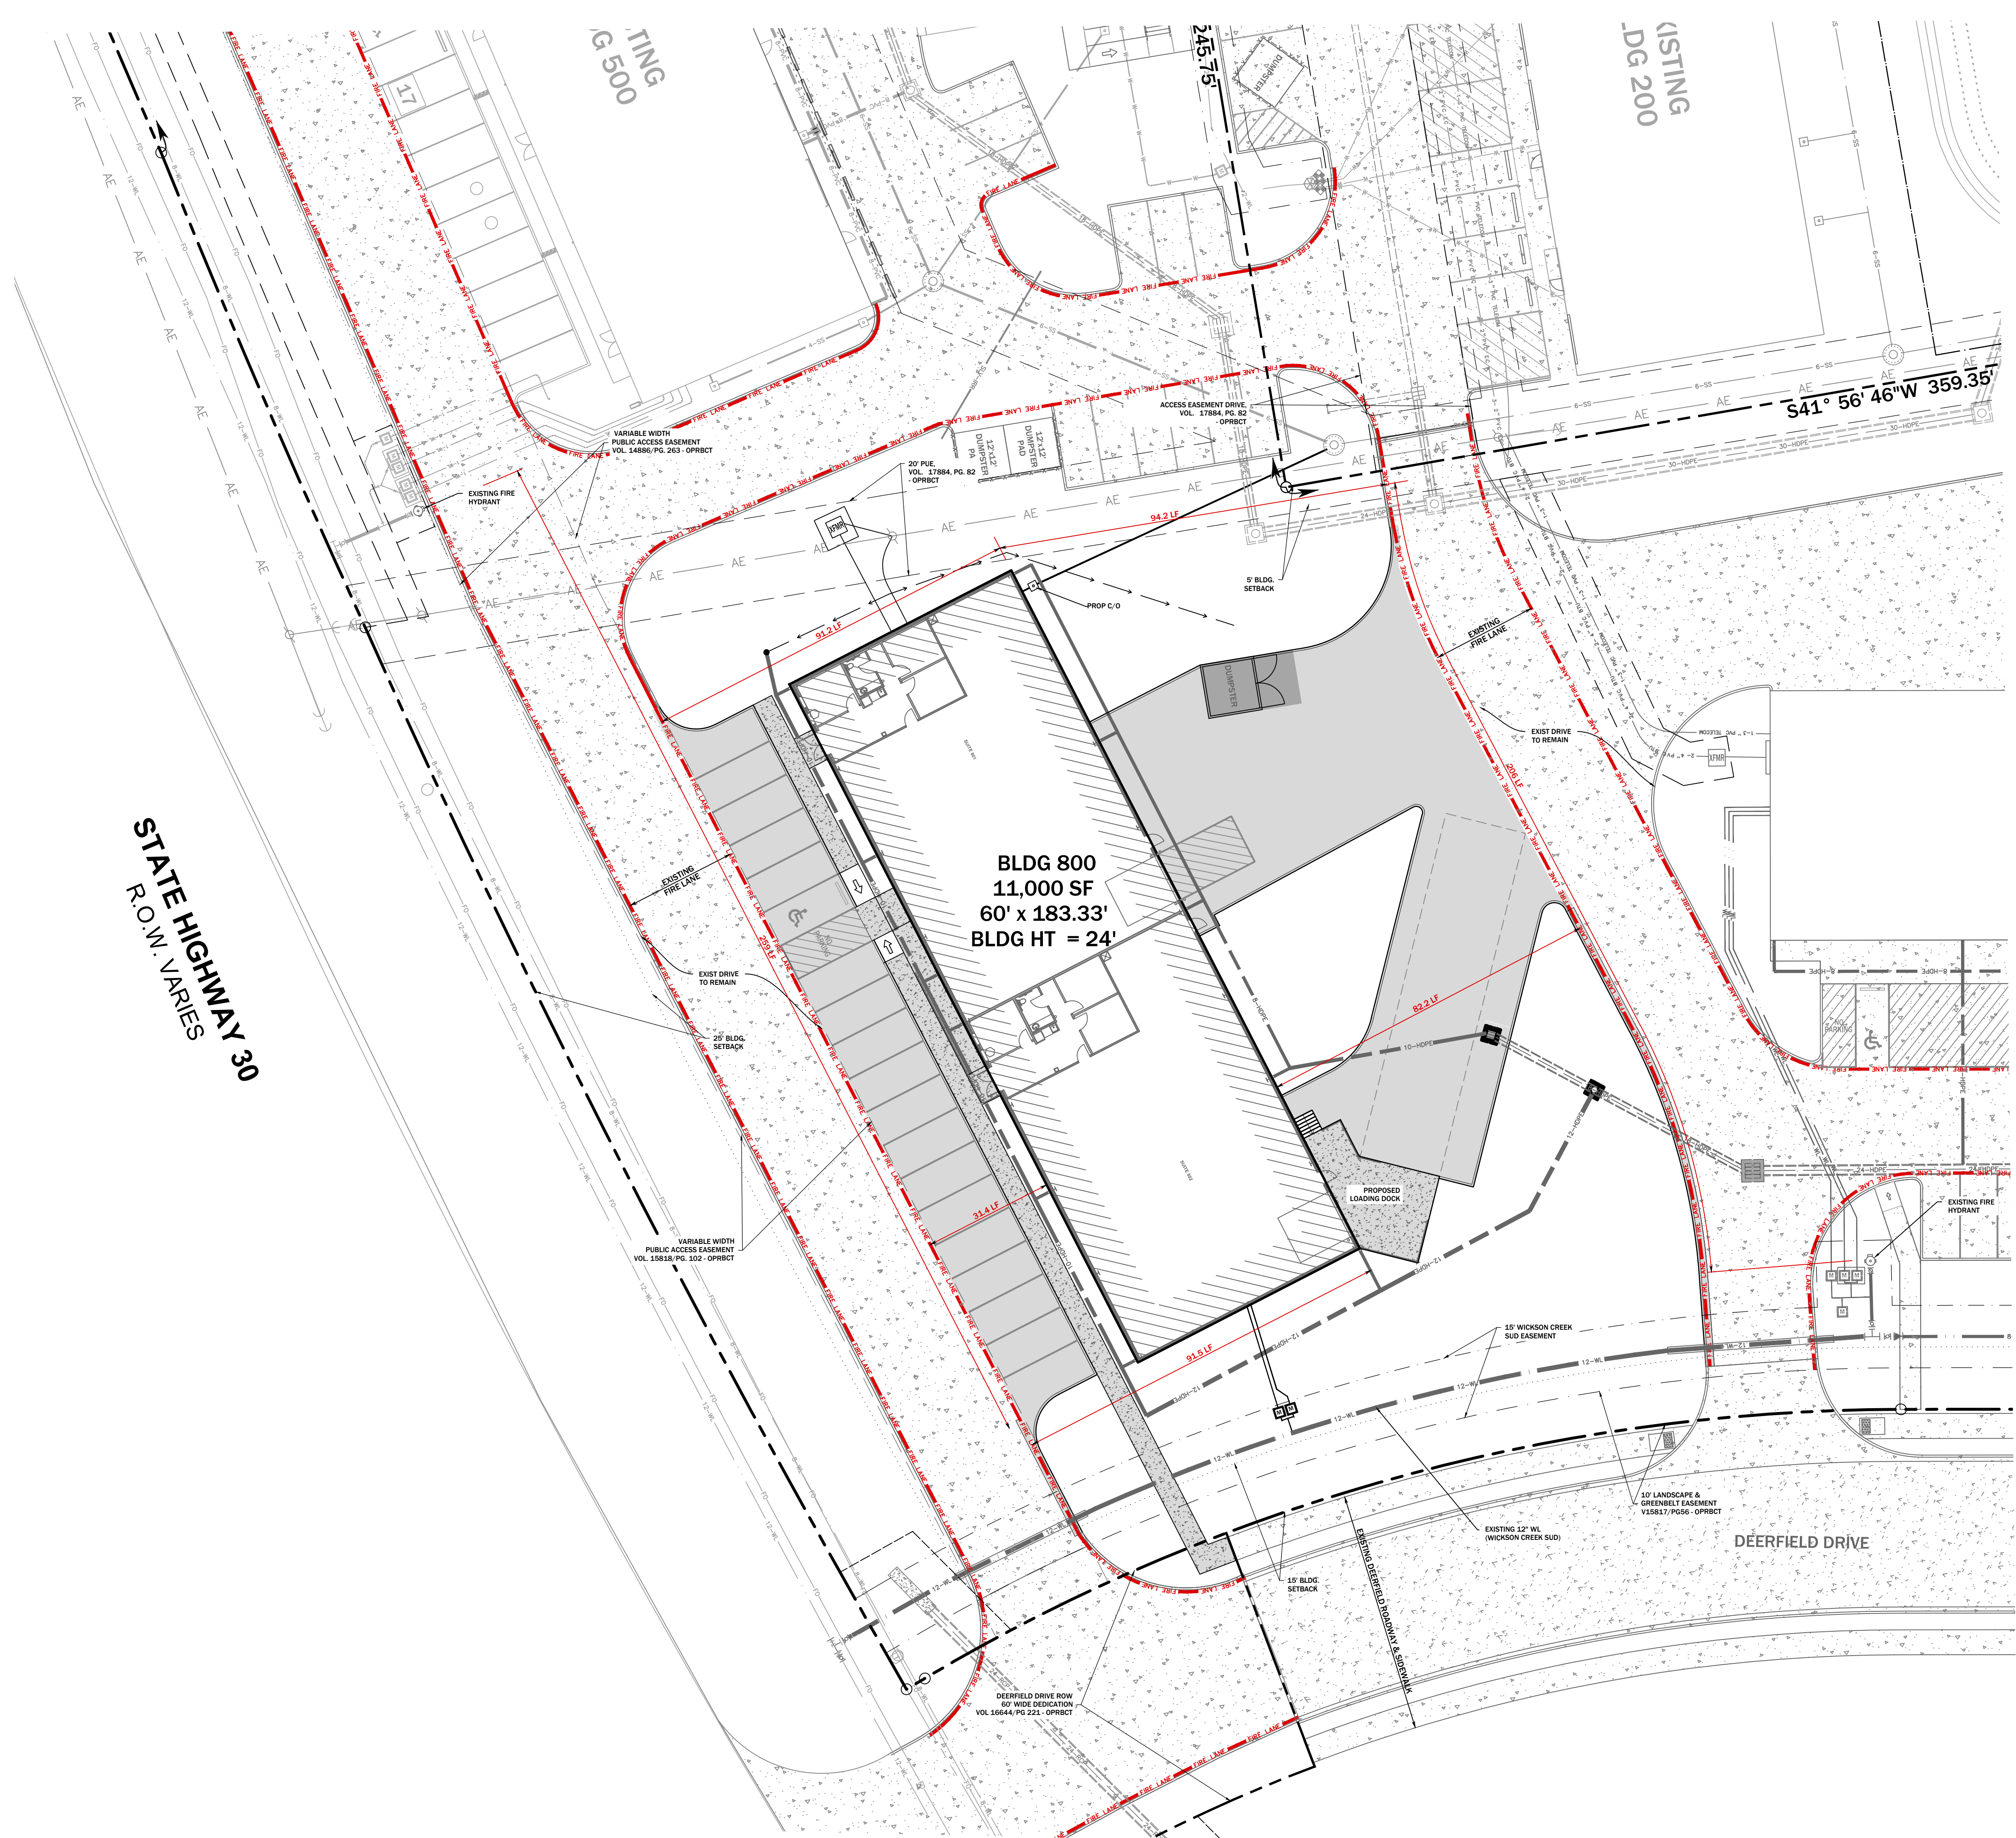


[illegible]

FIRE LANE DISTANCES
BLDG 800 EXTERIOR WALL FACE

PHASE 6 - COMMERCIAL BUILDING
SH30 - BRYAN

SH30 - BRYAN