


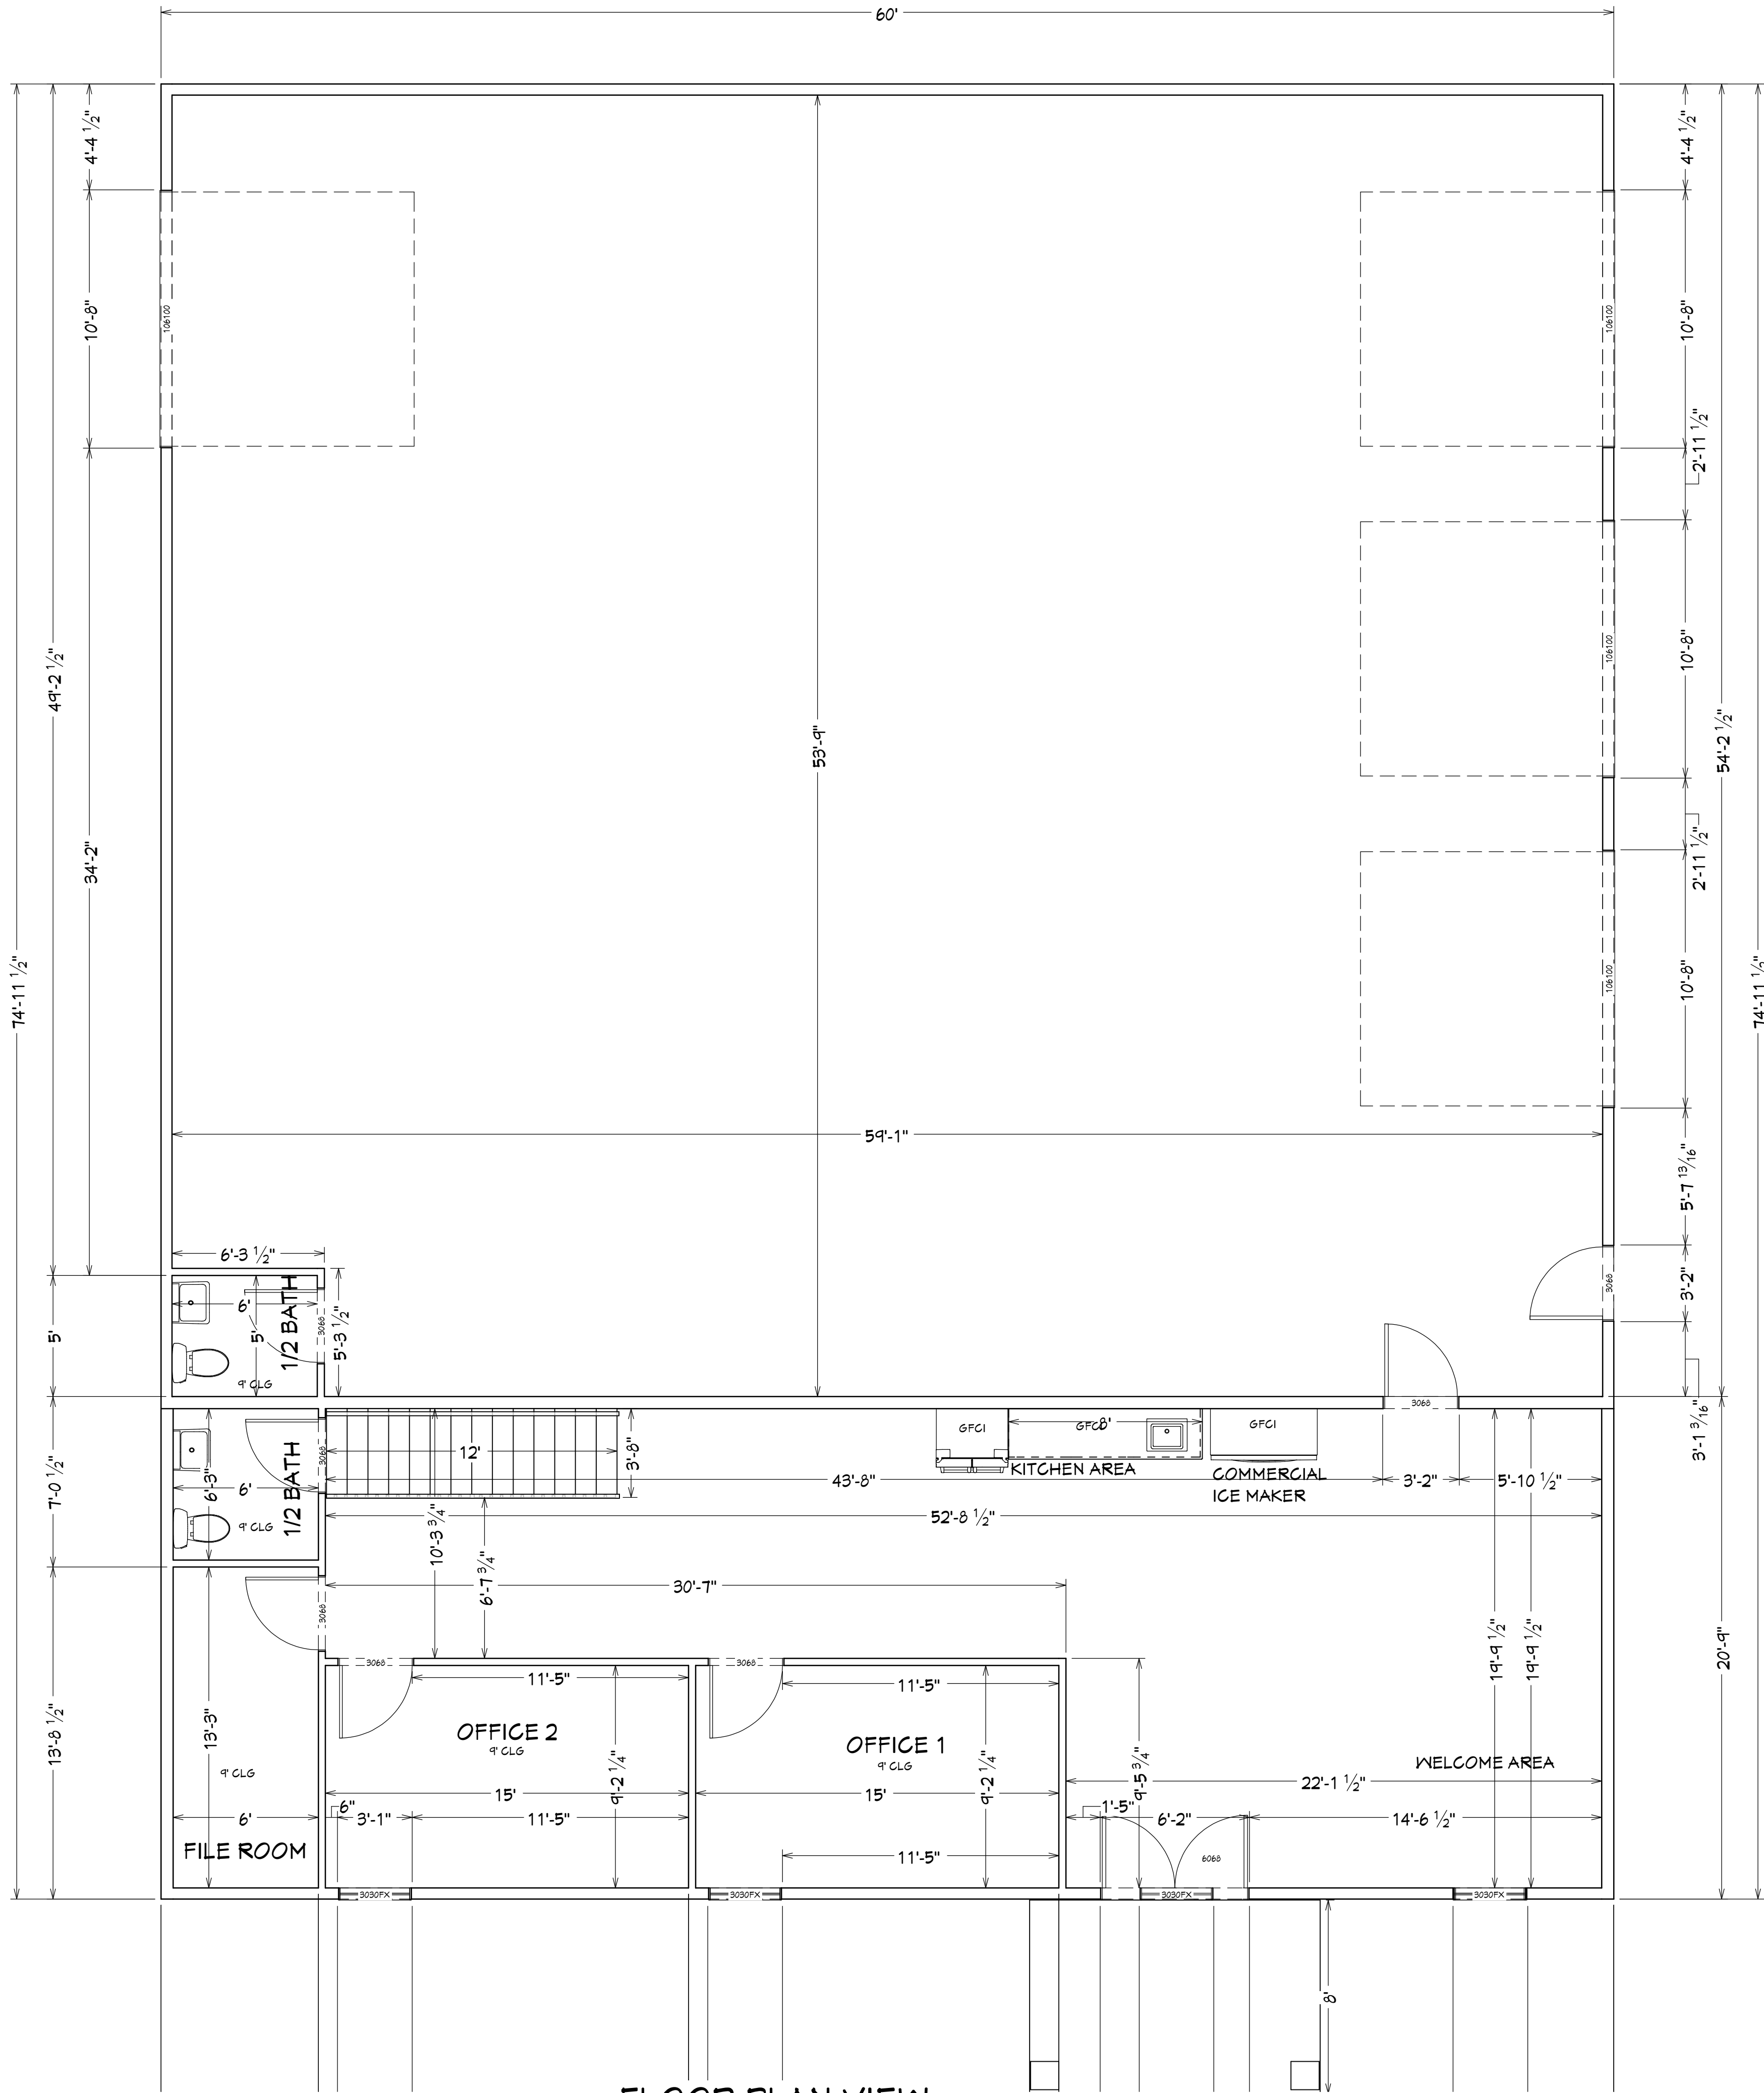

FLOOR PLAN VIEW  
1/4 IN = 1 FT

1. BUILDER/FRAMER SHALL REVIEW FLOORPLAN, ROOFING DESIGN, AND FRAMING SCHEDULE BEFORE ANY CONSTRUCTION BEGINS TO ELIMINATE OVERSIGHT DISCREPANCY.
2. ALL FRAMING SHALL BE TO CODE OR BEYOND.
3. AXIS CUSTOM DRAFTING & DESIGN MAY NOT BE HELD RESPONSIBLE AND ASSUMES NO LIABILITY FOR ANY HOME CONSTRUCTED FROM THESE PLANS
4. ALL FIRST FLOOR DOORS 6'-8"



| REVISION TABLE |            | DESCRIPTION          |
|----------------|------------|----------------------|
| NUMBER         | DATE       | REVISION BY          |
| 1              | 11/24/2025 | REECE EASTERLING     |
|                |            | SEAMLESS GUTTER SHOP |
|                |            |                      |
|                |            |                      |
|                |            |                      |
|                |            |                      |


Seamless Gutter Shop

FLOOR PLAN


DATE:  
1/28/2026

SCALE:

SHEET:  
1

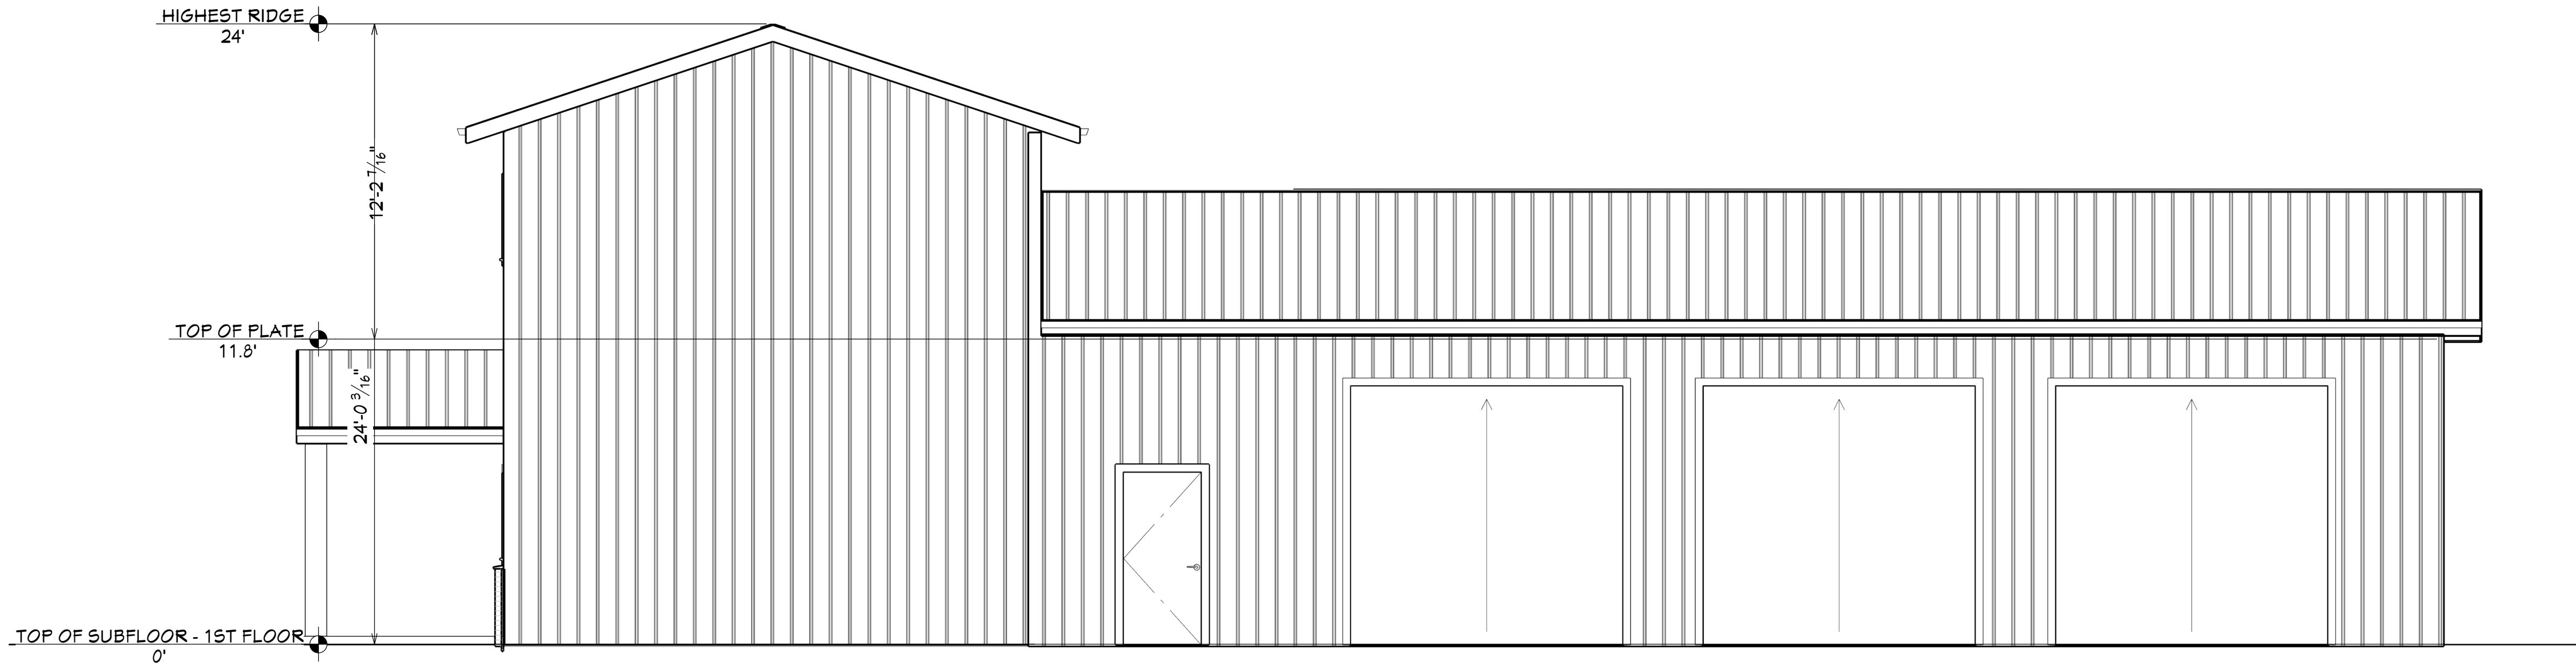

E4 EXTERIOR ELEVATION RIGHT  
1/4 IN = 1 FT

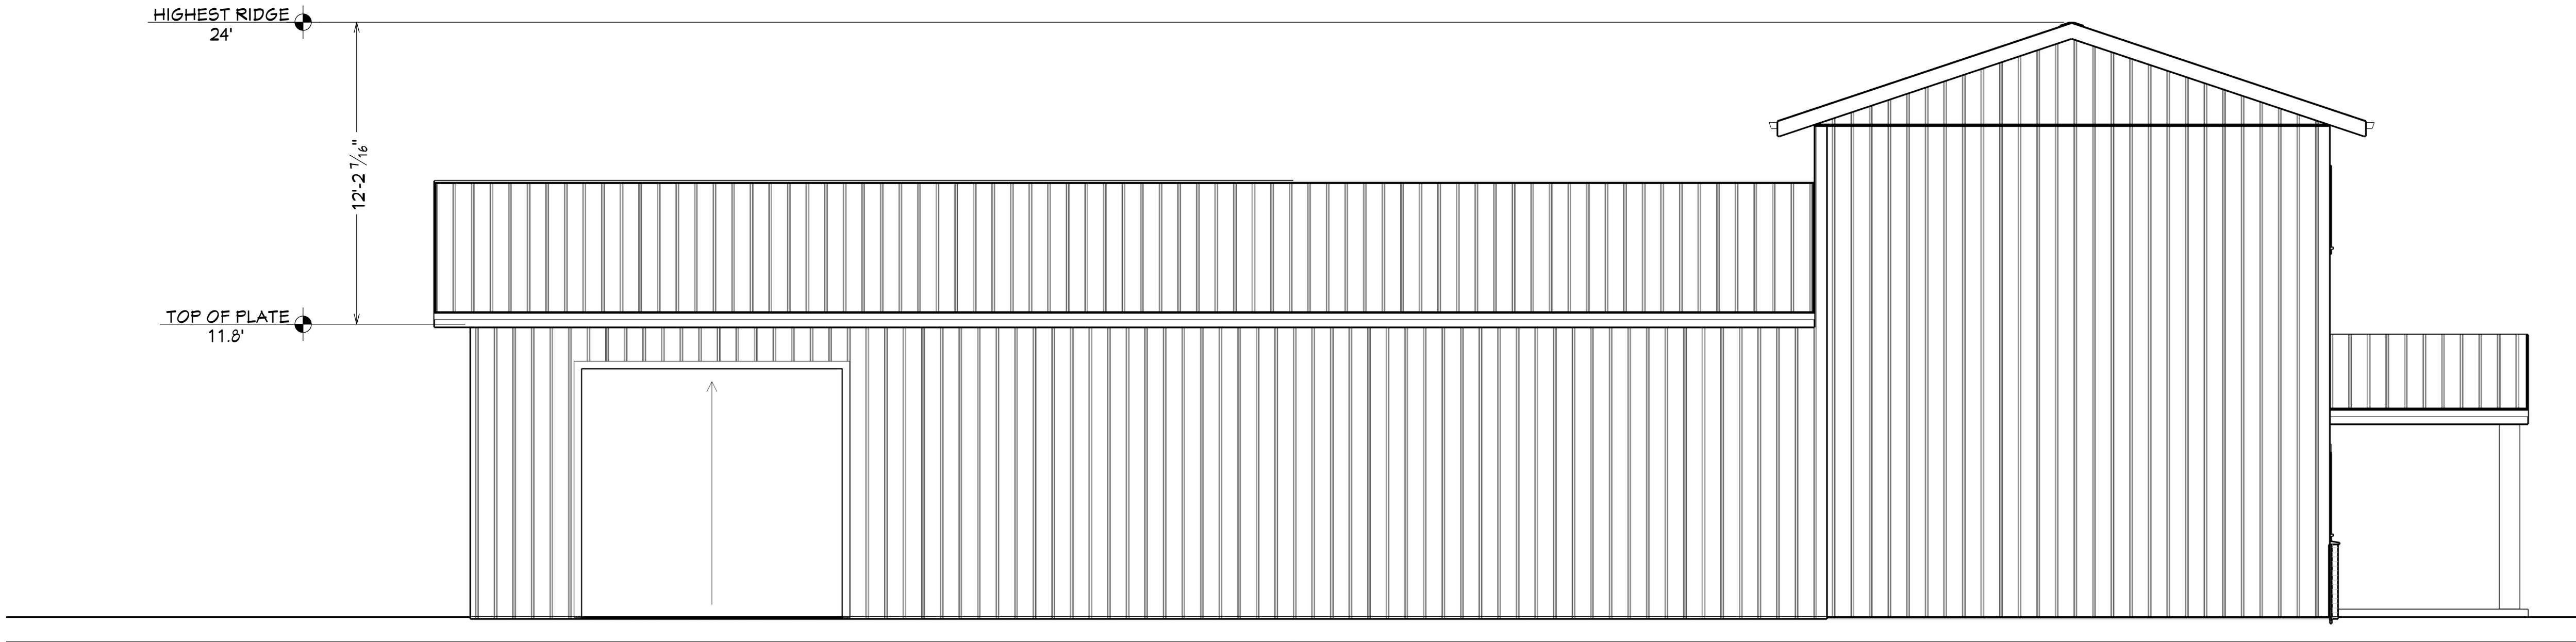


E2 EXTERIOR ELEVATION LEFT  
1/4 IN = 1 FT

| REVISION TABLE |             |
|----------------|-------------|
| NUMBER         | DESCRIPTION |
|                |             |
|                |             |
Seamless Gutter Shop

EXTERIOR ELEVATIONS  
SIDES

|           |
|-----------|
| DATE:     |
| 1/28/2026 |
| SCALE:    |
|           |
| SHEET:    |
| 2         |

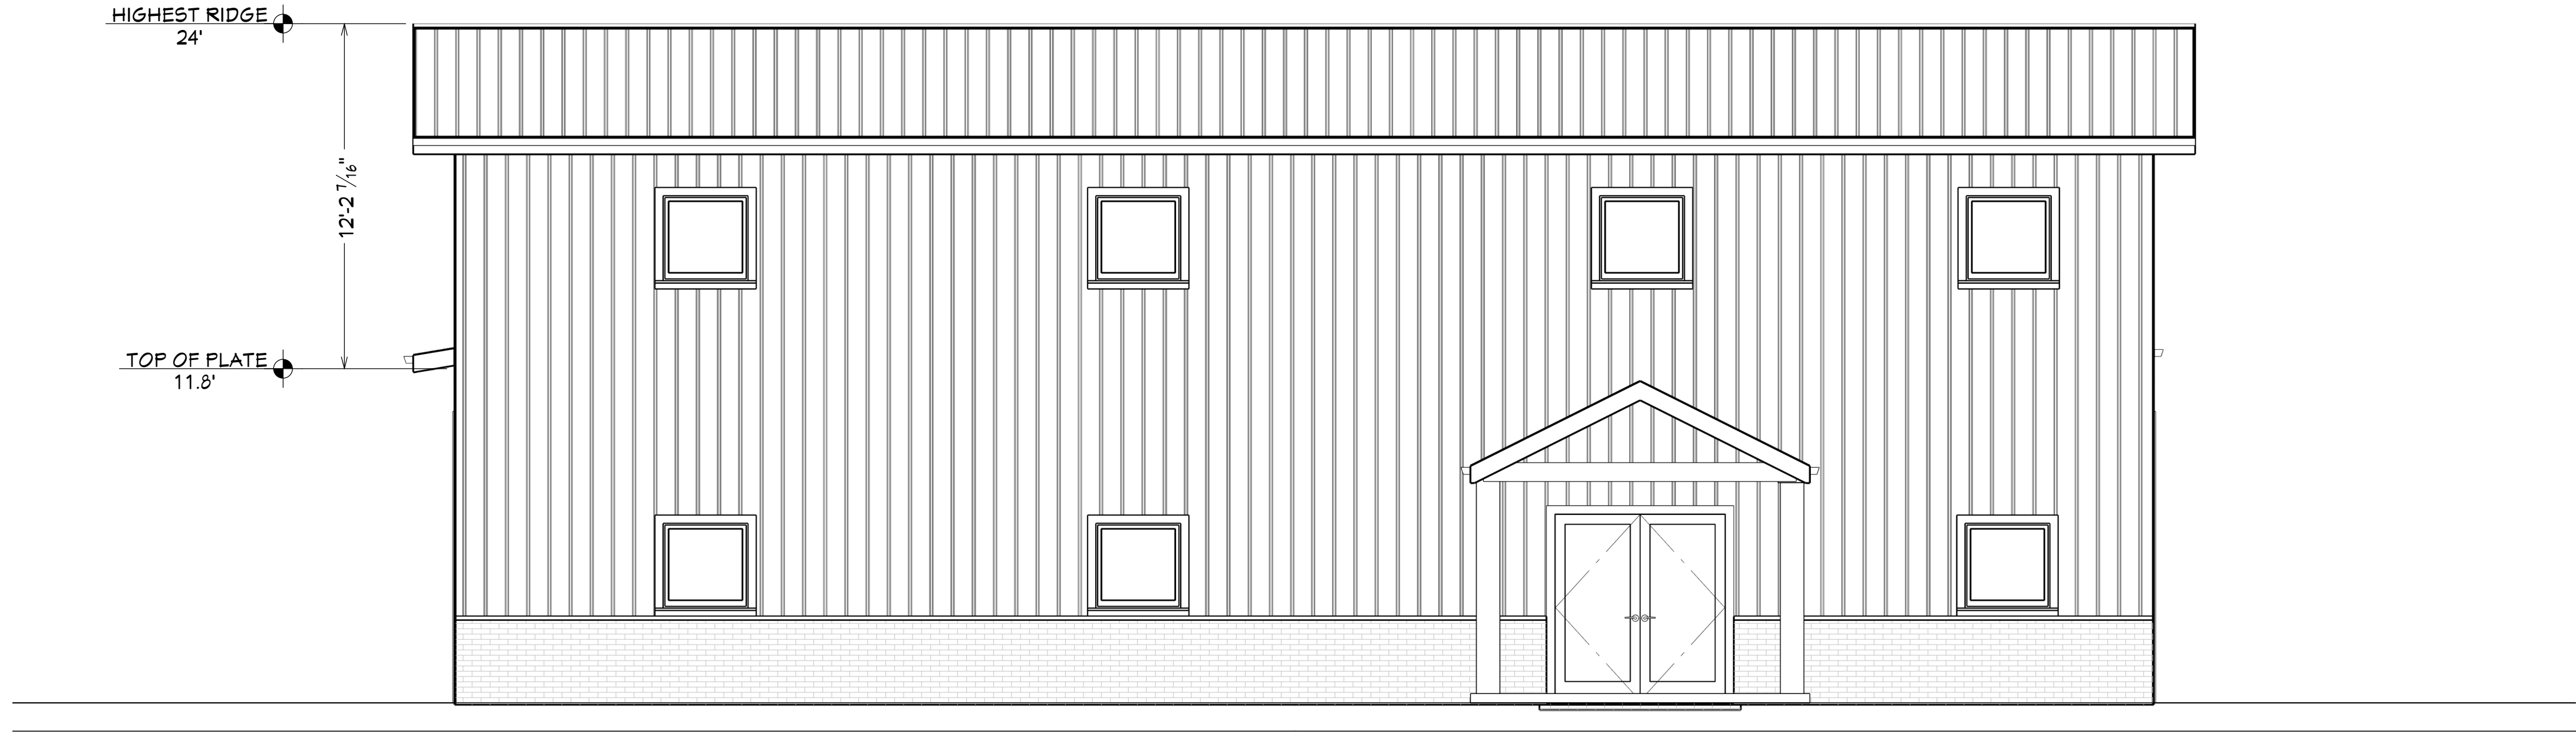

E1 EXTERIOR ELEVATION FRONT  
1/4 IN = 1 FT

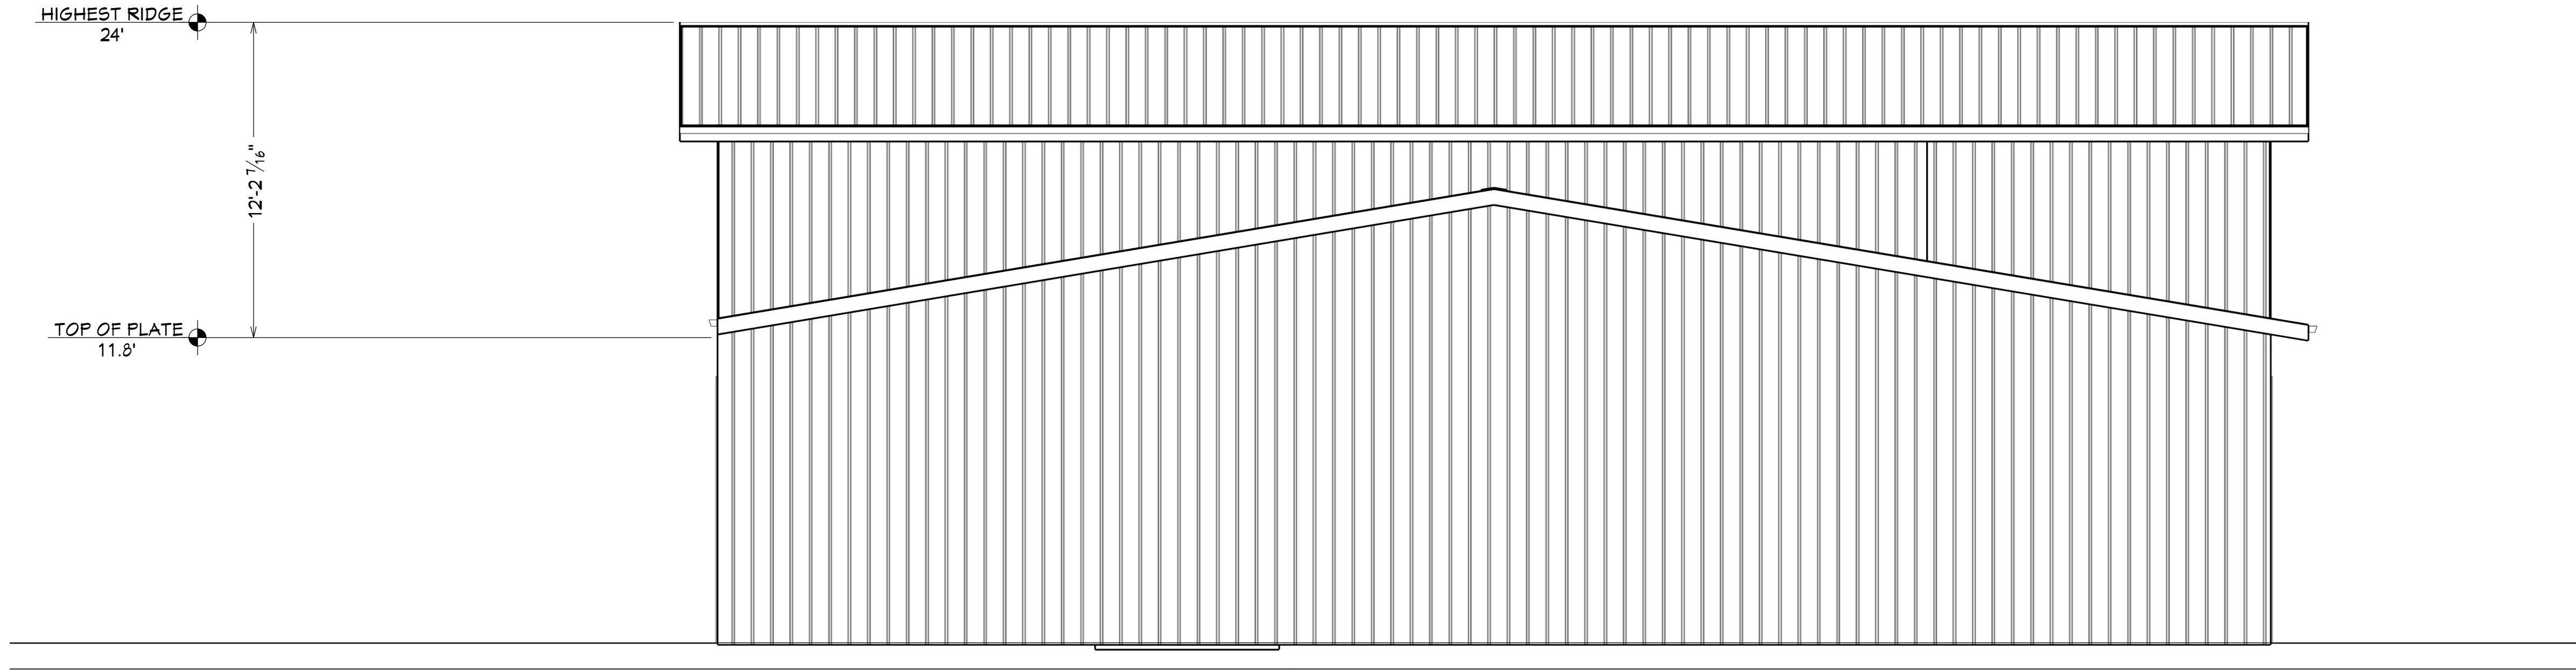

E3 EXTERIOR ELEVATION BACK  
1/4 IN = 1 FT

| REVISION TABLE |      | DESCRIPTION |
|----------------|------|-------------|
| NUMBER         | DATE |             |
|                |      |             |
|                |      |             |
Seamless Gutter Shop

EXTERIOR ELEVATIONS  
FRONT & BACK


DATE:

1/28/2026

SCALE:

SHEET:

3

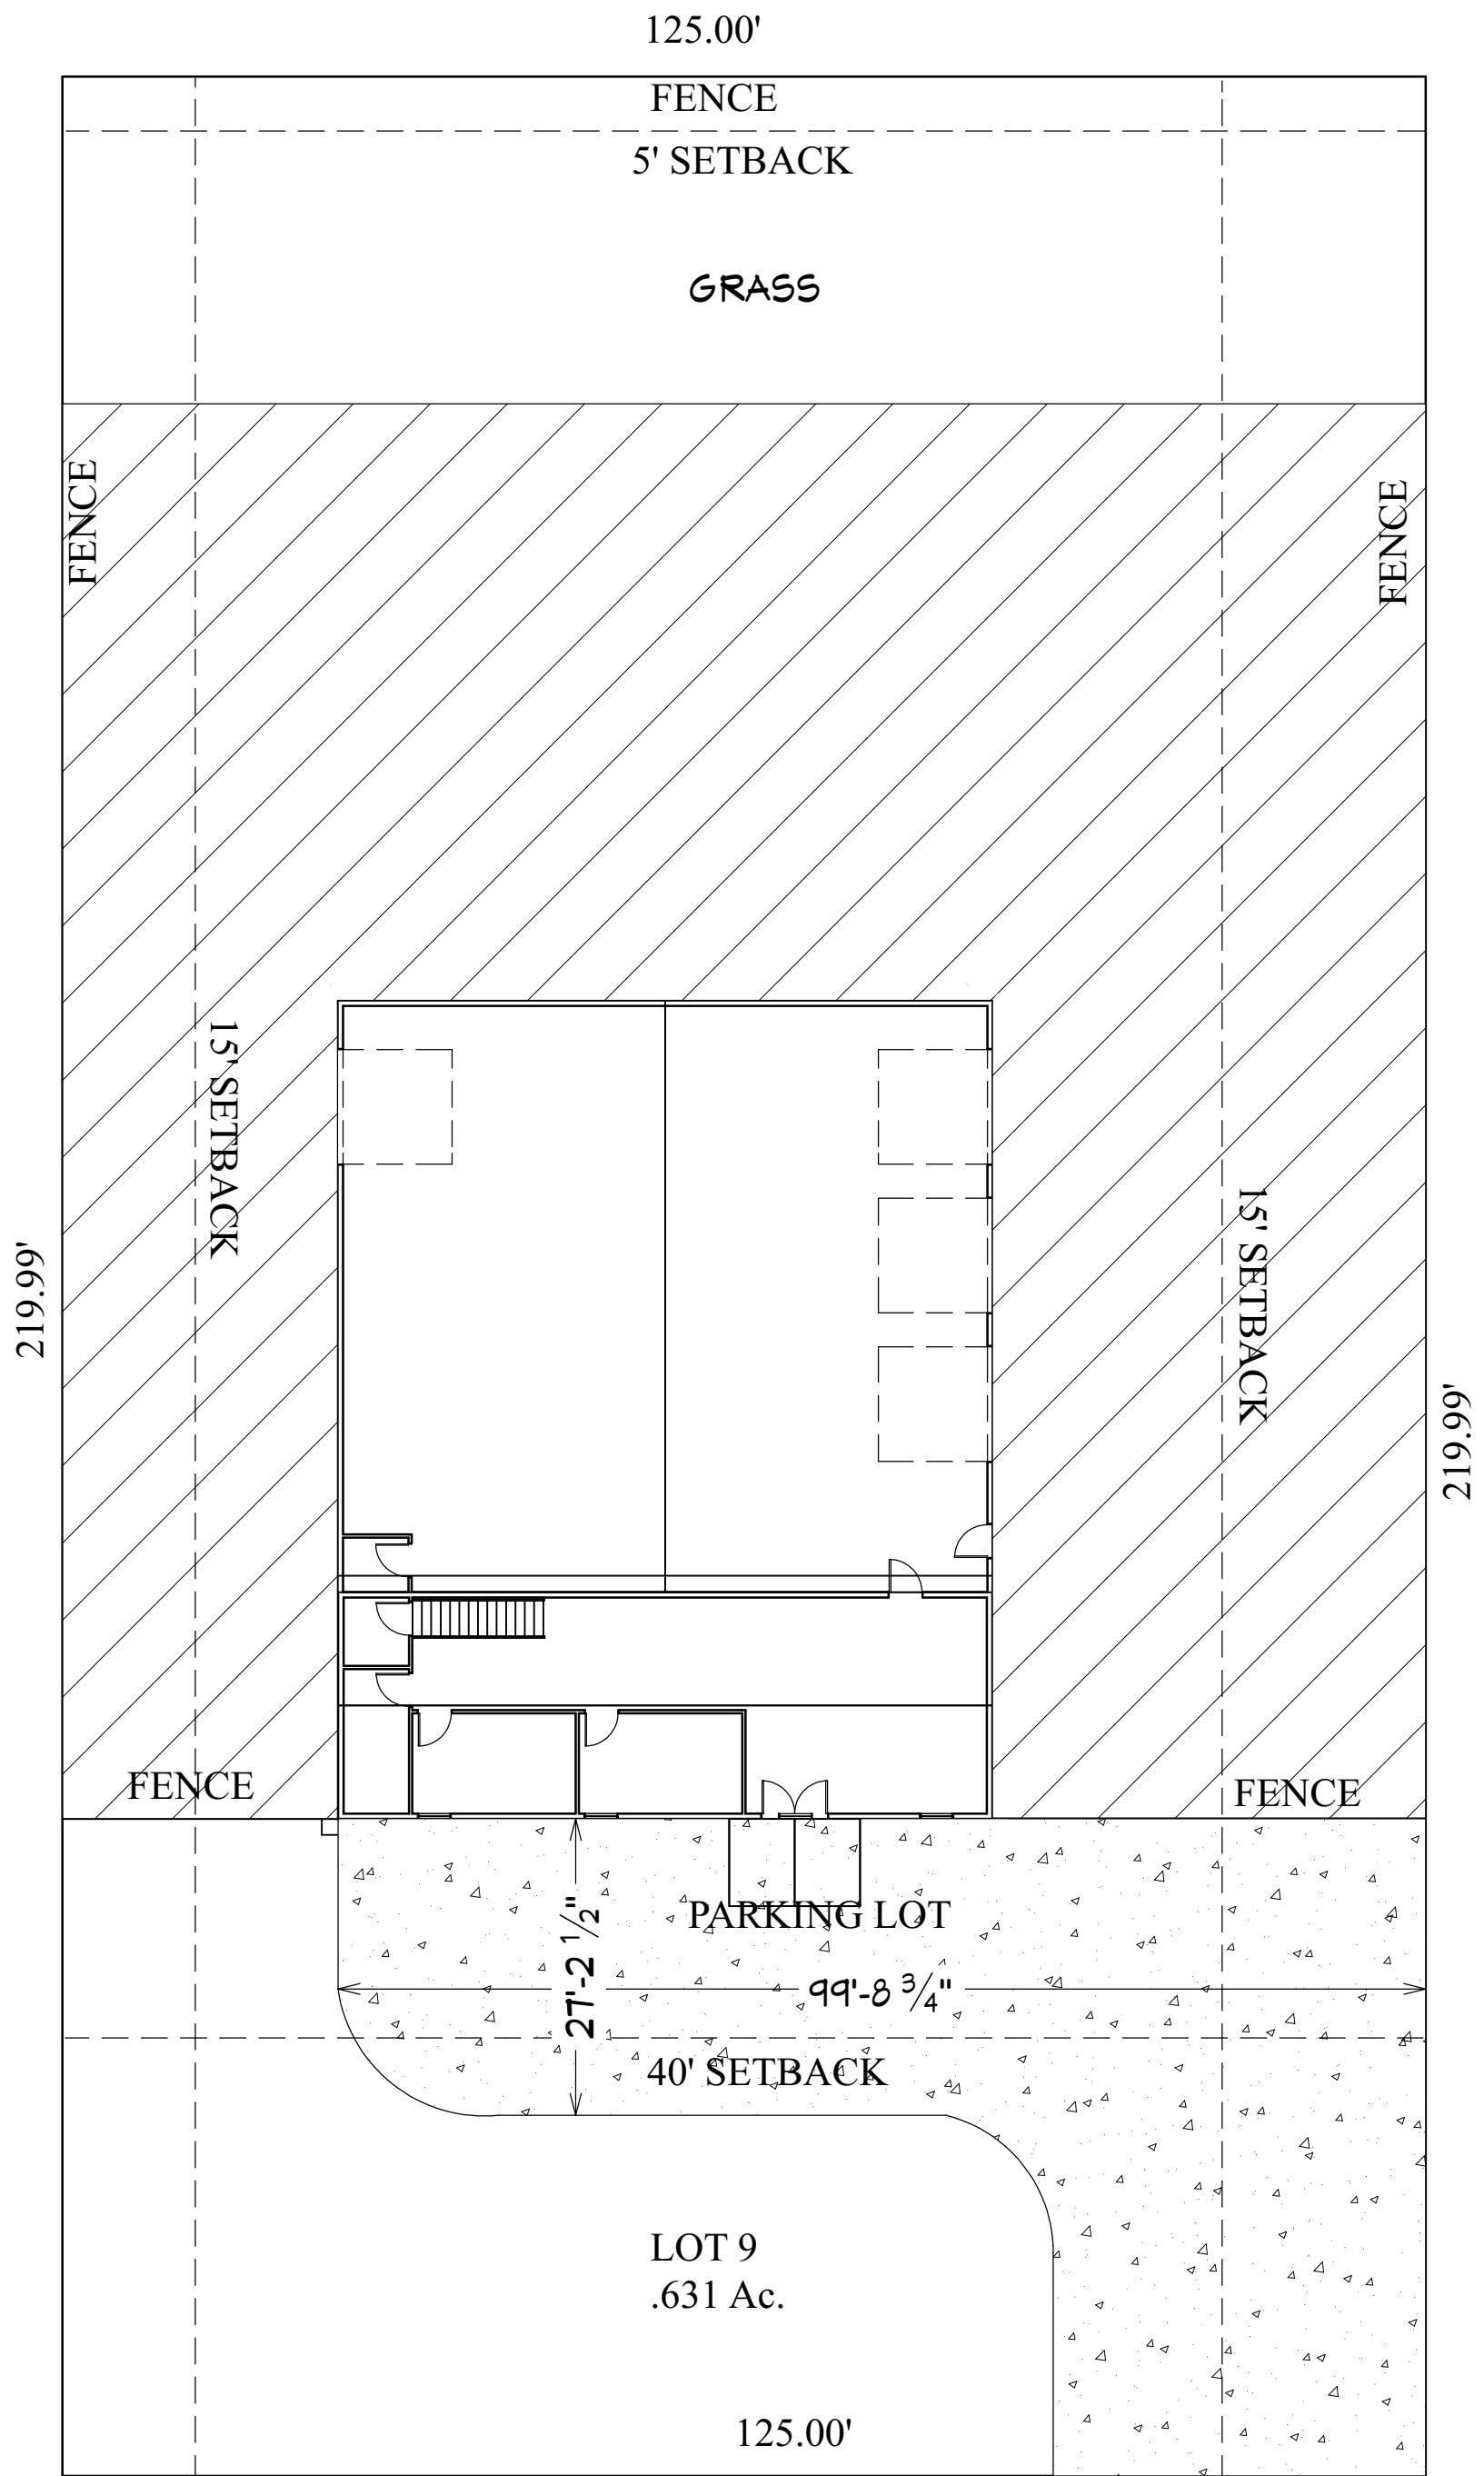

- CONCRETE
- GRAVEL

**SITE PLAN**  
1/16 IN = 1 FT

1. BUILDER/FRAMER SHALL REVIEW FLOORPLAN, ROOFING DESIGN, AND FRAMING SCHEDULE BEFORE ANY CONSTRUCTION BEGINS TO ELIMINATE OVERSITE DISCREPANCY.
2. ALL FRAMING SHALL BE TO CODE OR BEYOND.
3. AXIS CUSTOM DRAFTING & DESIGN MAY NOT BE HELD RESPONSIBLE AND ASSUMES NO LIABILITY FOR ANY HOME CONSTRUCTED FROM THESE PLANS
4. ALL FIRST FLOOR DOORS 6'-8"

| REVISION TABLE |      | DESCRIPTION |
|----------------|------|-------------|
| NUMBER         | DATE |             |
|                |      |             |
|                |      |             |
Seamless Gutter Shop

SITE PLAN

DATE:  
1/28/2026

SCALE:

SHEET:  
4

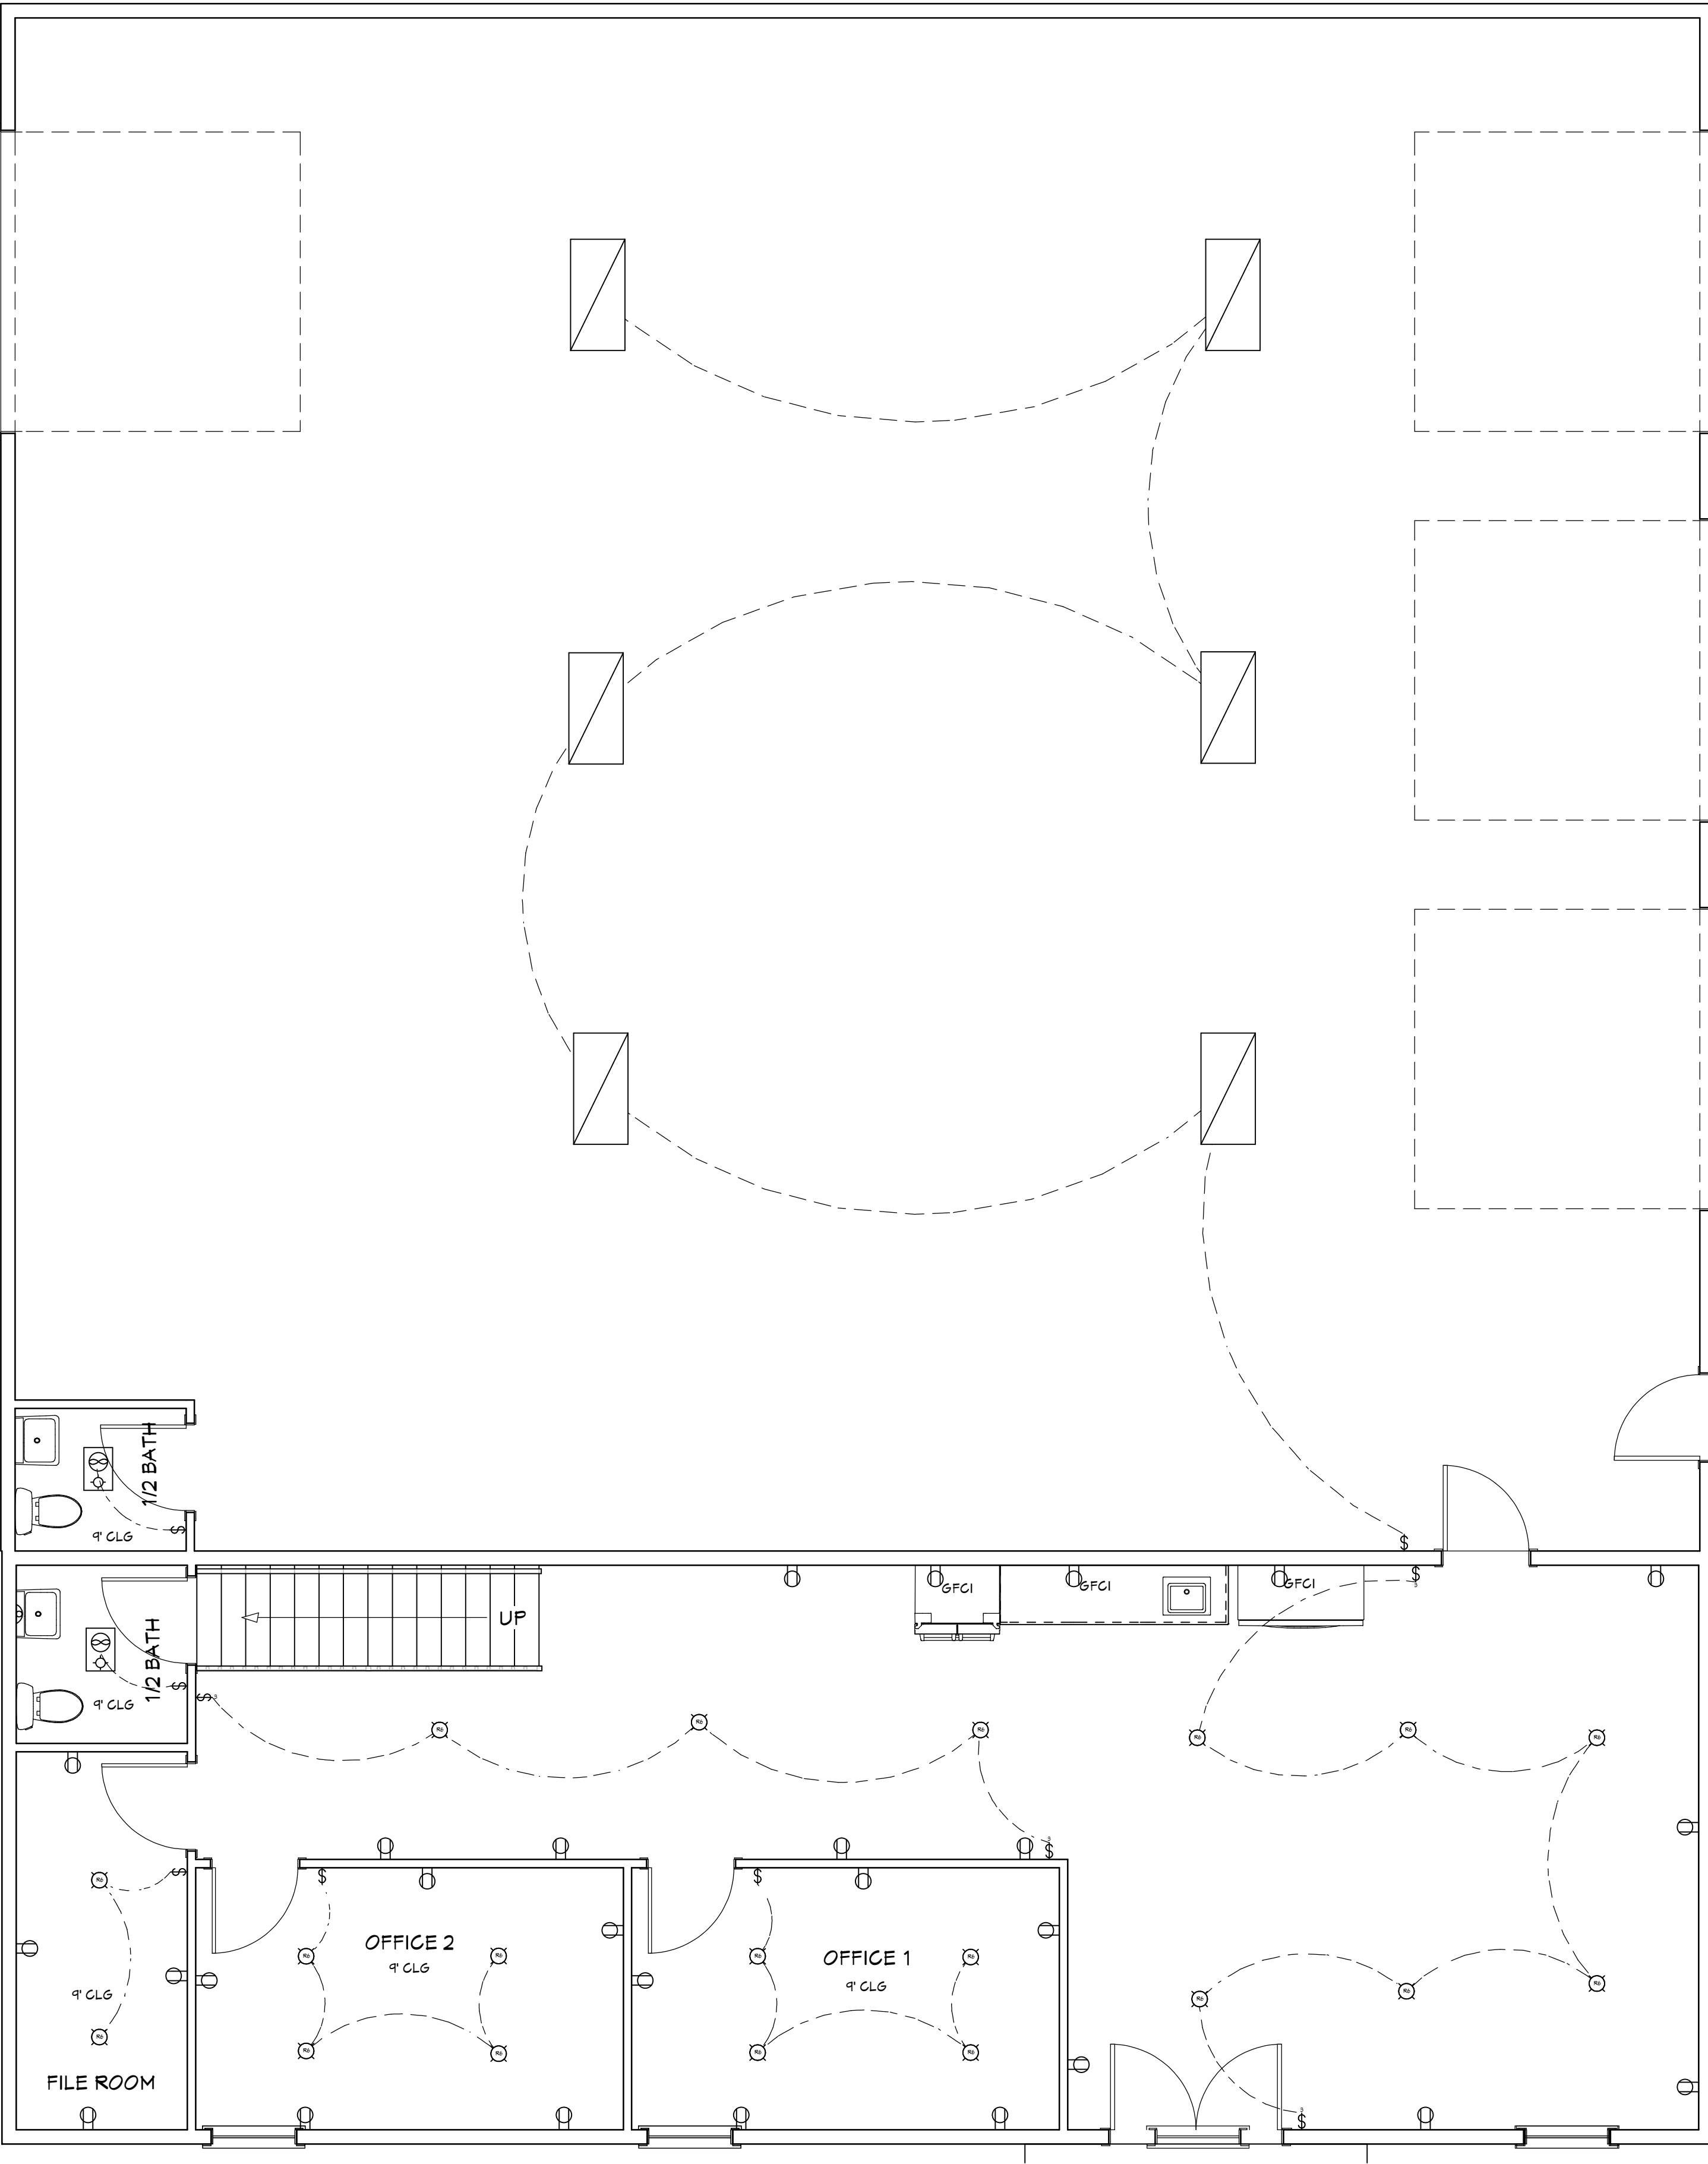

**ELECTRICAL PLAN VIEW**  
1/4 IN = 1 FT

| REVISION TABLE |             |
|----------------|-------------|
| NUMBER         | DESCRIPTION |
|                |             |
|                |             |
Seamless Gutter Shop

Electrical Plan

DATE:

1/28/2026

SCALE:

SHEET:

5