


PRELIMINARY PLAN

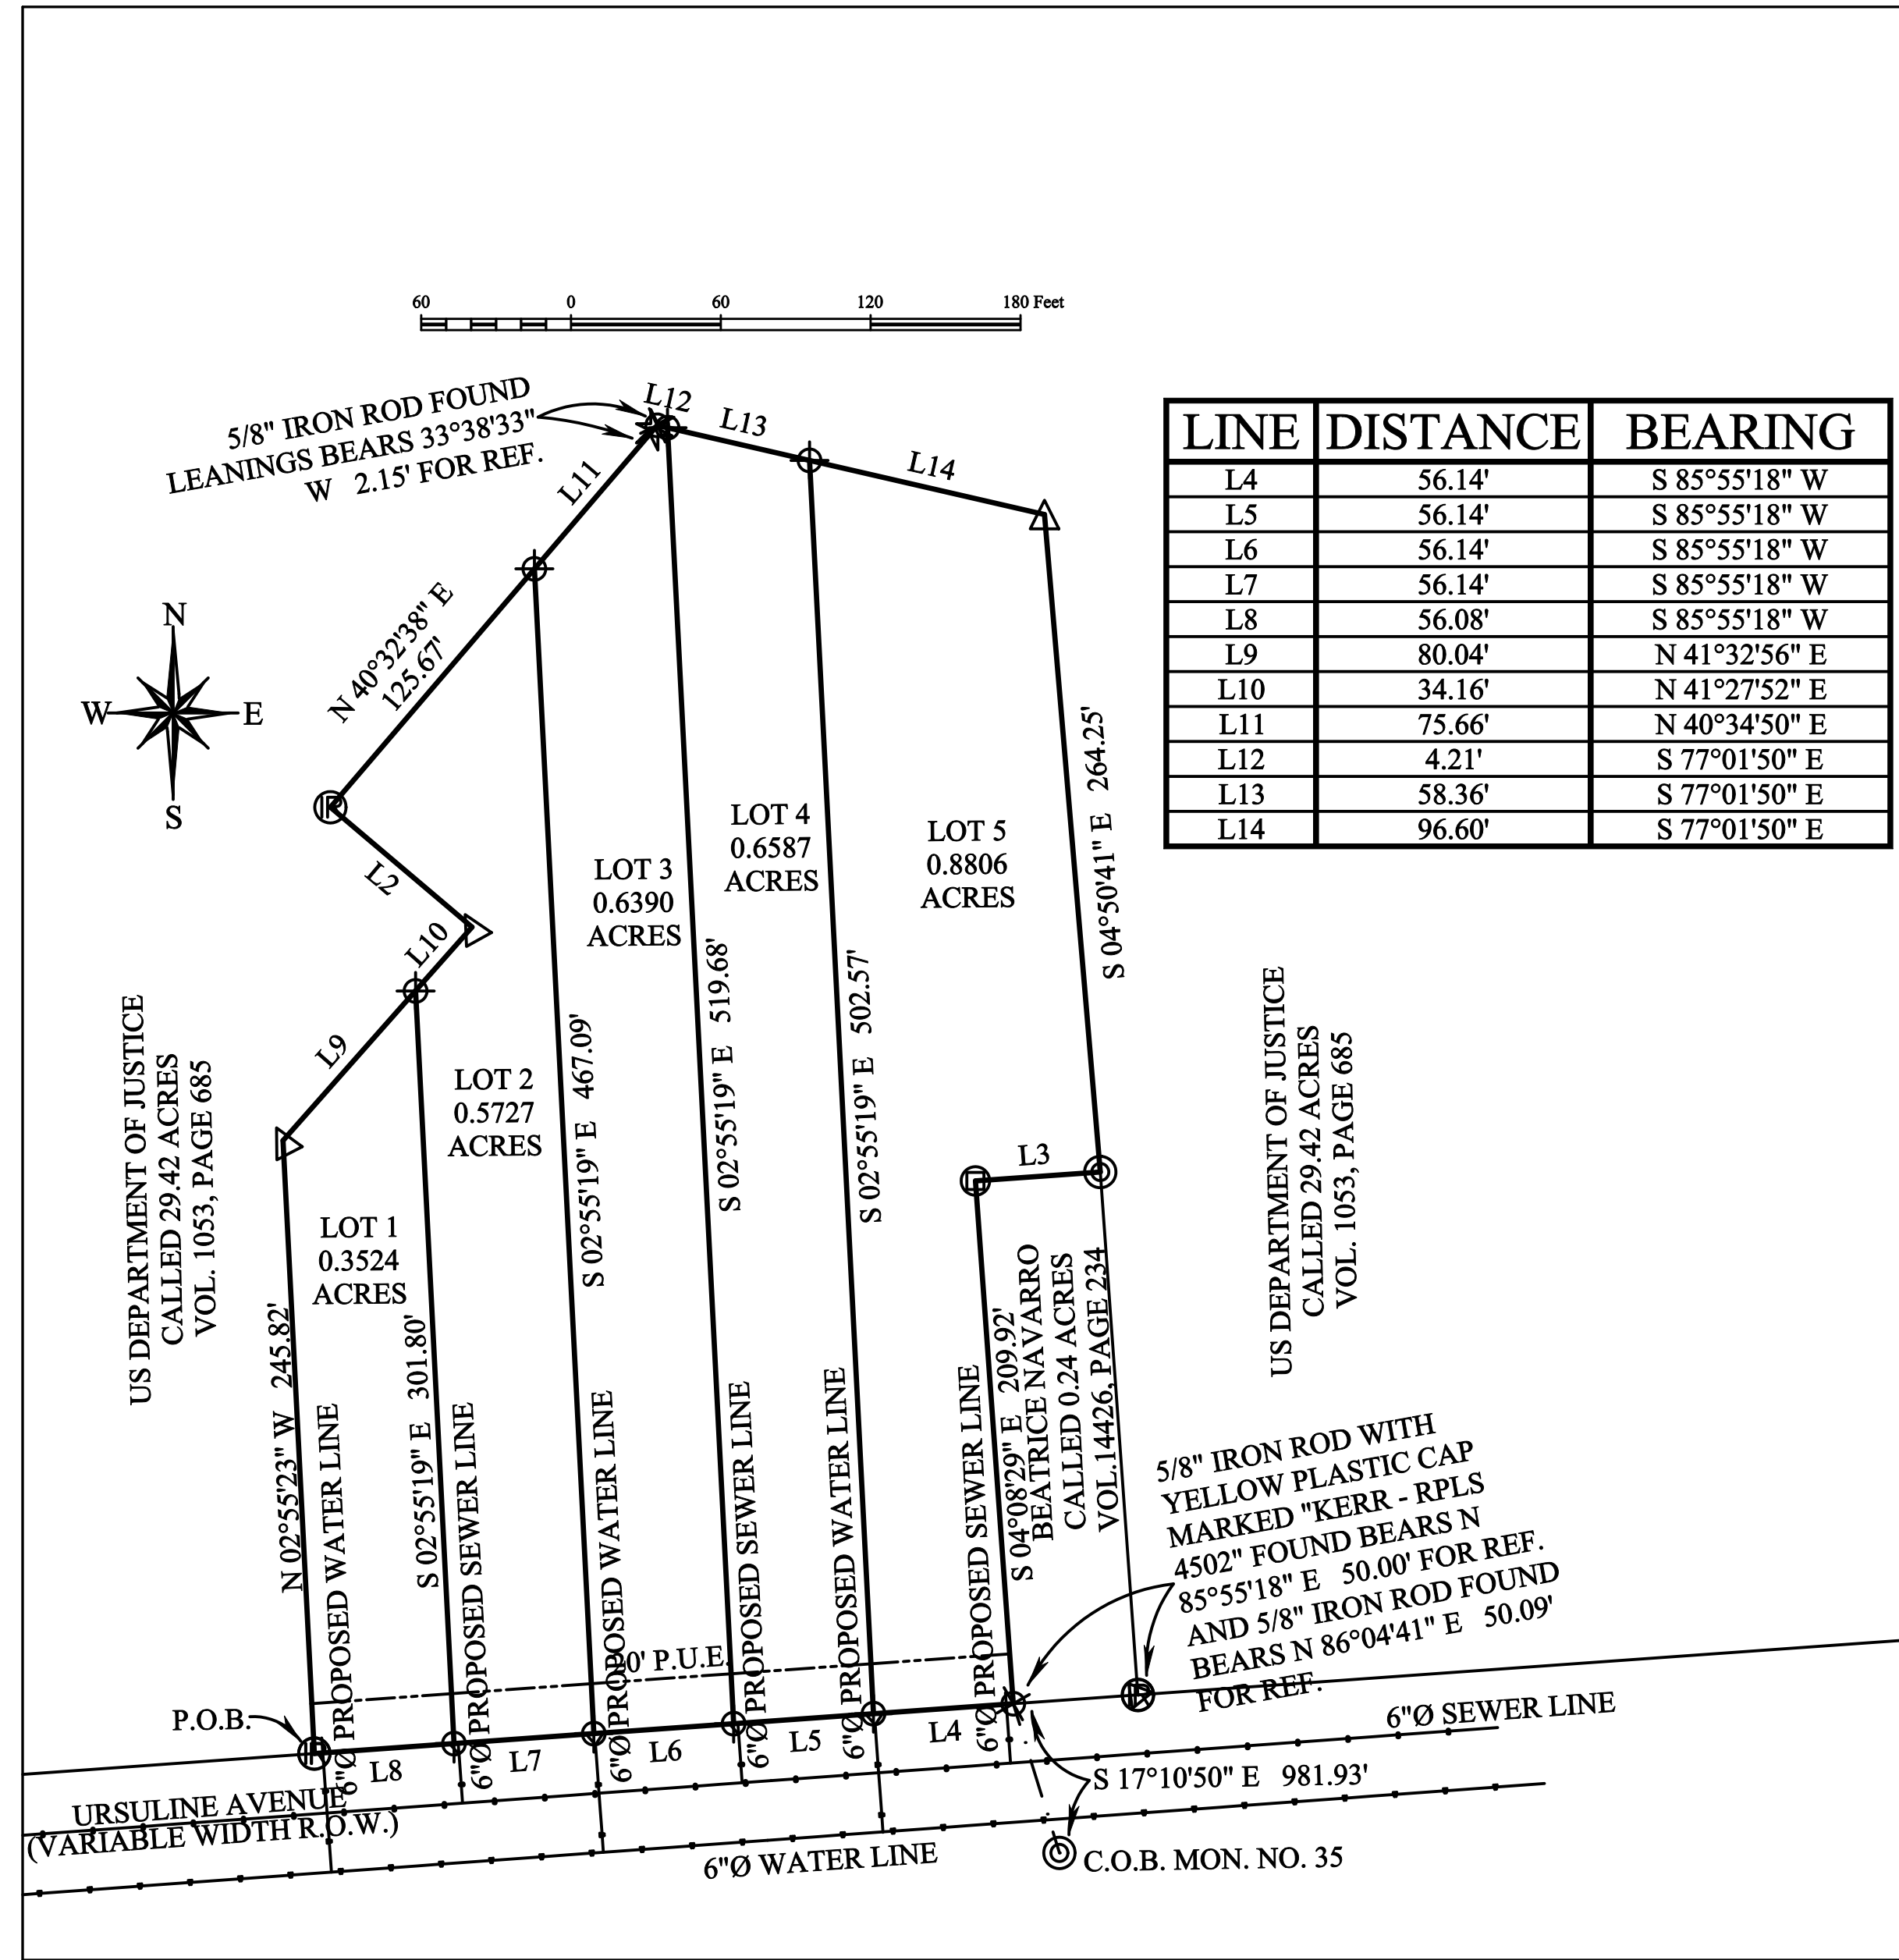

FINAL PLAT

CERTIFICATE OF OWNERSHIP AND DEDICATION

STATE OF TEXAS
COUNTY OF BRAZOS

We, JOSE LUIS OLVERA JR. & STEPHANIE CASTILLO ZAMARRIPA, the owners and developers of the land shown on this plat, being the tract of land as conveyed to us, in the Deed Records of Brazos County in Volume 20337, Page 172 of the B.C.O.R., whose name is subscribed hereto, hereby dedicate to the use of the public forever all streets, alleys, parks, watercourses, drains, easements and public places hereon shown for the purposes identified.

Owner:
JOSE LUIS OLVERA JR.

Owner:
STEPHANIE CASTILLO ZAMARRIPA

STATE OF TEXAS
COUNTY OF BRAZOS

Before me, the undersigned authority, on this day personally appeared _____, known to me to be the persons whose names are subscribed to the foregoing instrument, and acknowledged to me that he or she executed the same for the purpose stated. Given under my hand and seal of office this _____ day of _____, 20____. Notary Public, Brazos County, Texas:

Notary Public, Brazos County, Texas

STATE OF TEXAS
COUNTY OF BRAZOS

Before me, the undersigned authority, on this day personally appeared _____, known to me to be the persons whose names are subscribed to the foregoing instrument, and acknowledged to me that he or she executed the same for the purpose stated. Given under my hand and seal of office this _____ day of _____, 20____. Notary Public, Brazos County, Texas:

Notary Public, Brazos County, Texas

APPROVAL OF THE CITY ENGINEER

I, _____, the undersigned, City Engineer of the City of Bryan, hereby certify that this plat is in compliance with the appropriate codes and ordinances of the City of Bryan and was approved on the _____ day of _____, 20____.

City Engineer, Bryan, Texas.

APPROVAL OF THE CITY PLANNER

I, _____, the undersigned, City Planner and/or designated Secretary of the Planning and Zoning Commission of the City of Bryan, hereby certify that this plat is in compliance with the appropriate codes and ordinances of the City of Bryan and was approved on the _____ day of _____, 20____.

City Planner, Bryan, Texas.

STATE OF TEXAS
COUNTY OF BRAZOS

I, _____, County Clerk in and for said County, do hereby certify this plat together with its certificates of authentication was filed for record in my office this _____ day of _____, 20____. In the Official Records of Brazos County in Volume _____, Page _____.

County Clerk, Brazos County, Texas

CERTIFICATE OF SURVEYOR
STATE OF TEXAS
COUNTY OF BRAZOS

I, Adam Wallace, Registered Professional Land Surveyor No. 6132, in the State of Texas, hereby certify that this plat is true and correct and was prepared from an actual survey of the property and that property markers and monuments were placed under my supervision on the ground, and the metes and bounds describing said subdivision will describe a closed geometric form.

Adam Wallace
Texas Registered Professional
Land Surveyor, Number 6132

Approval of the planning and zoning commission.

I, _____, Chair of the Planning and Zoning Commission of the City of Bryan, State of Texas, hereby certify that the attached plat was duly filed for approval with the Planning and Zoning Commission of the City of Bryan on the _____ day of _____, 20____ and same was duly approved on the _____ day of _____, 20____ by said Commission.

Chair, Planning and Zoning Commission, Bryan, Texas

SURVEY LEGEND

SUBJECT PROPERTY LINE
--- SURVEY PROPERTY LINE
--- CURBLINE PROPERTY LINE
--- UTILITY EASEMENT
--- EASEMENT (SEE LEGAL LABEL)
--- RESTRICTIONS BUILDING LABEL(L)
--- RESTRICTIONS BUILDING LABEL(R)
--- WOOD FENCE


● METAL LEAF SPRING FOUND
● 1/2" IRON ROD WITH YELLOW PLASTIC CAP MARKED "TRICE ENG. 10/14/27" FOUND
● 1/2" IRON ROD WITH YELLOW PLASTIC CAP MARKED "RPLS 5/14" FOUND
● 1/2" IRON ROD WITH YELLOW PLASTIC CAP MARKED "TOPSET - RPLS 4/15" SET
● 1/2" IRON ROD WITH PINK PLASTIC CAP MARKED "ATM SURVEY" SET
● CALCULATED CORNER
● 1/2" IRON PIPE FOUND
● COVERED CONC.

Survey Notes:

- The bearings of this survey are based on the Texas State Plane Coordinate System, Central Zone, NAD83(2011) EPOCH 2010, and boundary referenced to 1/2" iron rod, 1/2" iron pipe and metal leaf spring found and referred to on the unrecorded plat.
- Drawing Scale is 1"=60'
- Drawn by: Adam Wallace
- Said tract does not appear to be under the 100 year flood plain, as identified by the Federal Emergency Management Agency on Community Panel No. 4804-CO215F effective date, 04-02-2014
- All minimum building setbacks shall be in accordance with the City of Bryan Code of Ordinances.
- Property's current zoning district is Residential District - 5000 (RD-5)
- Where electric facilities are installed, BTU has the right to install, operate, relocate, construct, reconstruct, add to, maintain, inspect, patrol, enlarge, repair, remove and replace said facilities upon, over, under, and across the property included in the P.U.E. and the right of ingress and egress on property adjacent to the P.U.E. to access electric facilities.
- Each lot would receive access to Ursuline Avenue.

ATM Surveying

P.O. Box 10313, College Station, TX 77840
PHONE: (979) 209-9291 email: Adam@ATMSurveying.com
www.ATMSurveying.com - FIRM #101784-00

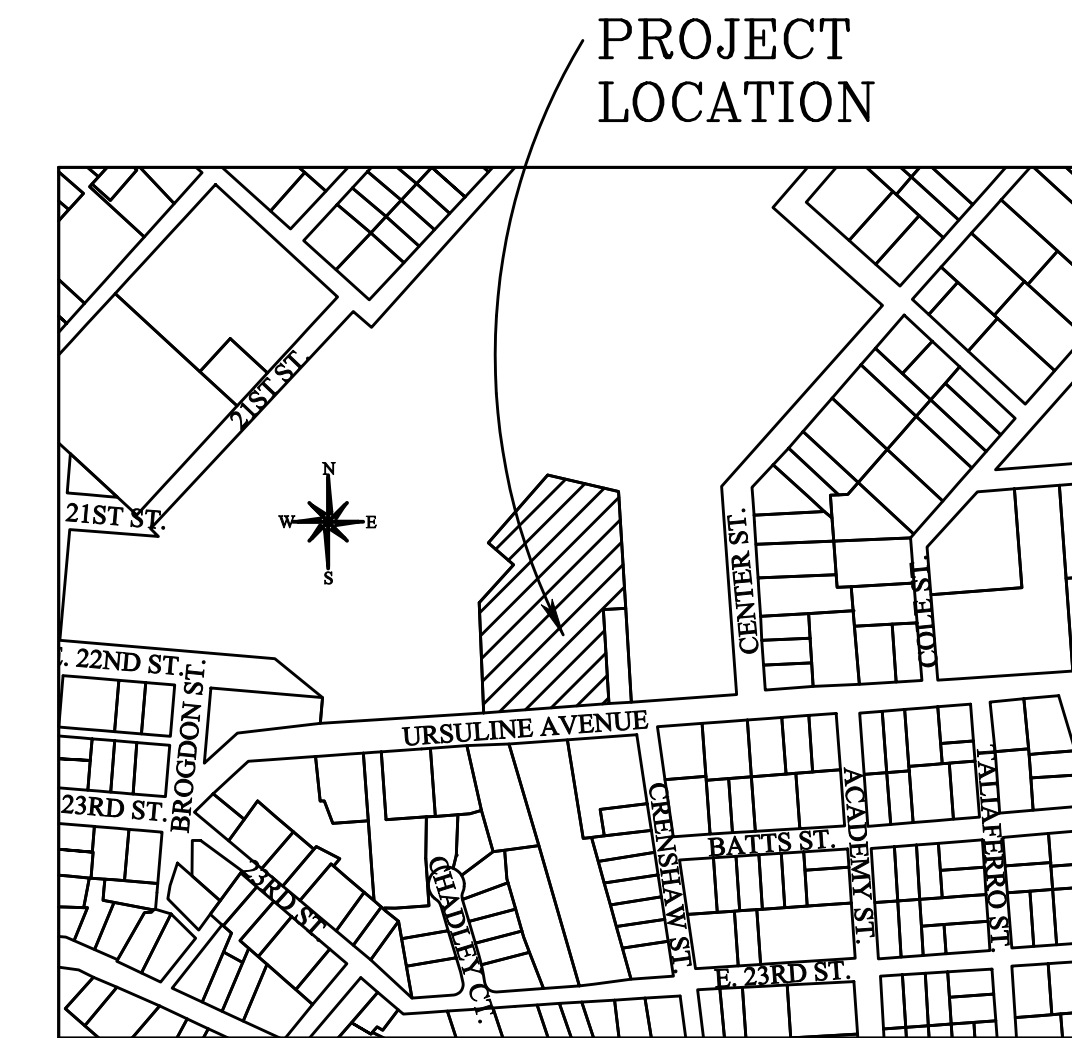

VICINITY MAP

N.T.S.

METES AND BOUND DESCRIPTION

Being a tract of land containing 3.103 acres in the John Austin League No.8, A-2, City of Bryan, Brazos County, Texas, being the same tract, as recorded in Vol. 20337, Page 172, of the Brazos County Official Records (B.C.O.R.). All bearings of this survey are referenced to the Texas State Plane Coordinate System, Central Zone, NAD83(2011) Epoch 2010, and boundary referenced to 1/2" iron rod, 1/2" iron pipe and metal leaf spring found and referred to the previously recorded deed, and as surveyed on the ground on February 12th of 2026. This description is also referred to the plat prepared by ATM Surveying, Project No. 2026-08007, and being more particularly described as follows:

BEGINNING at a 5/8" iron rod found for the southwest corner of this tract, also being a point in the north right-of-way line of Ursuline Avenue (Variable Width R.O.W.), also being a southeast corner of the US Department of Justice called 29.42 acre tract, as recorded in Vol. 1053, Page 685 of the B.C.O.R.;

THENCE along the common line between this tract and said 29.42 acre tract, for the following calls:

- North 2°55'23" West, a distance of 245.82 feet to a nail found in concrete for a bend in this tract;
- North 41°31'25" East, a distance of 114.20 feet to a nail found in concrete for a bend in this tract;
- North 49°47'09" West, a distance of 74.29 feet to a 5/8" iron rod found for a west corner of this tract;
- North 40°33'27" East, a distance of 201.33 feet to a 1/2" iron rod with pink plastic cap marked "ATM SURVEY" set for a north corner of this tract, from which a 5/8" iron rod found leaning bears S 33°38'33" W, a distance of 2.15 feet for reference;
- South 77°01'50" East, a distance of 159.17 feet to a 60D nail found for a northeast corner of this tract;
- South 4°50'41" East, a distance of 264.25 feet to a 5/8" iron rod found in concrete for a southeast corner of this tract, also being the northeast corner of the Beatrice Navarero called 0.24 acre tract, as recorded in Vol. 14426, Page 234 of the B.C.O.R.;

THENCE along the common line between this tract and said 29.42 acre tract, for the following calls:

- South 85°55'13" West, a distance of 50.12 feet to a 1/2" iron rod with yellow plastic cap marked "2972" found in concrete for a bend in this tract;
- South 4°08'29" East, a distance of 209.92 feet to a 1/2" iron rod with yellow plastic cap marked "ATM SURVEY" set for the southeast corner of this tract, also being a point in the north right-of-way line of Ursuline Avenue, from which a 5/8" iron rod with yellow plastic cap marked "KERR - RPLS 4502" found bears N 85°55'18" E, a distance 50.00 feet for reference, also from which a 5/8" iron rod found bears N 86°04'41" E, a distance of 50.09 feet for reference;
- THENCE** South 85°55'18" West, a distance of 280.65 feet along the common line between this tract and said Ursuline Avenue to the PLACE OF BEGINNING containing 3.103 acres

FINAL PLAT
LOTS 1-5
OAKTREE SUBDIVISION
BEING A FINAL PLAT OF
3.12 ACRES
JOHN AUSTIN LEAGUE NO. 8,
A-2
VOL. 20337, PAGE 172
Bryan, Brazos County, Texas

JUNE, 2026

SCALE: 1"= 60'

SURVEYOR:
Adam Wallace, RPLS 6132
OWNER/DEVELOPER:
JOSE LUIS OLVERA JR &
STEPHANIE CASTILLO ZAMARRIPA
19115 SHAY LANE
HUMBLE, TX 77346