
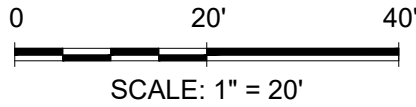
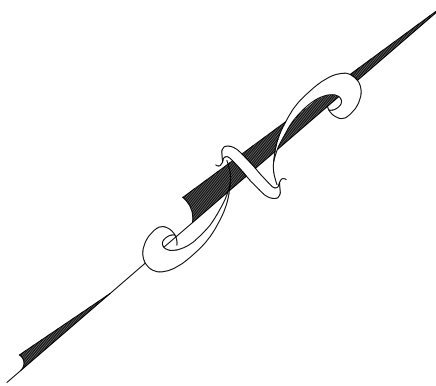


PLOTTED ON: 07/17/2026 1:51pm FILE: L:\2026\26-026 - Reveille Park Lot 9\DWG\SHEET\LANDSCAPING PLAN.dwg

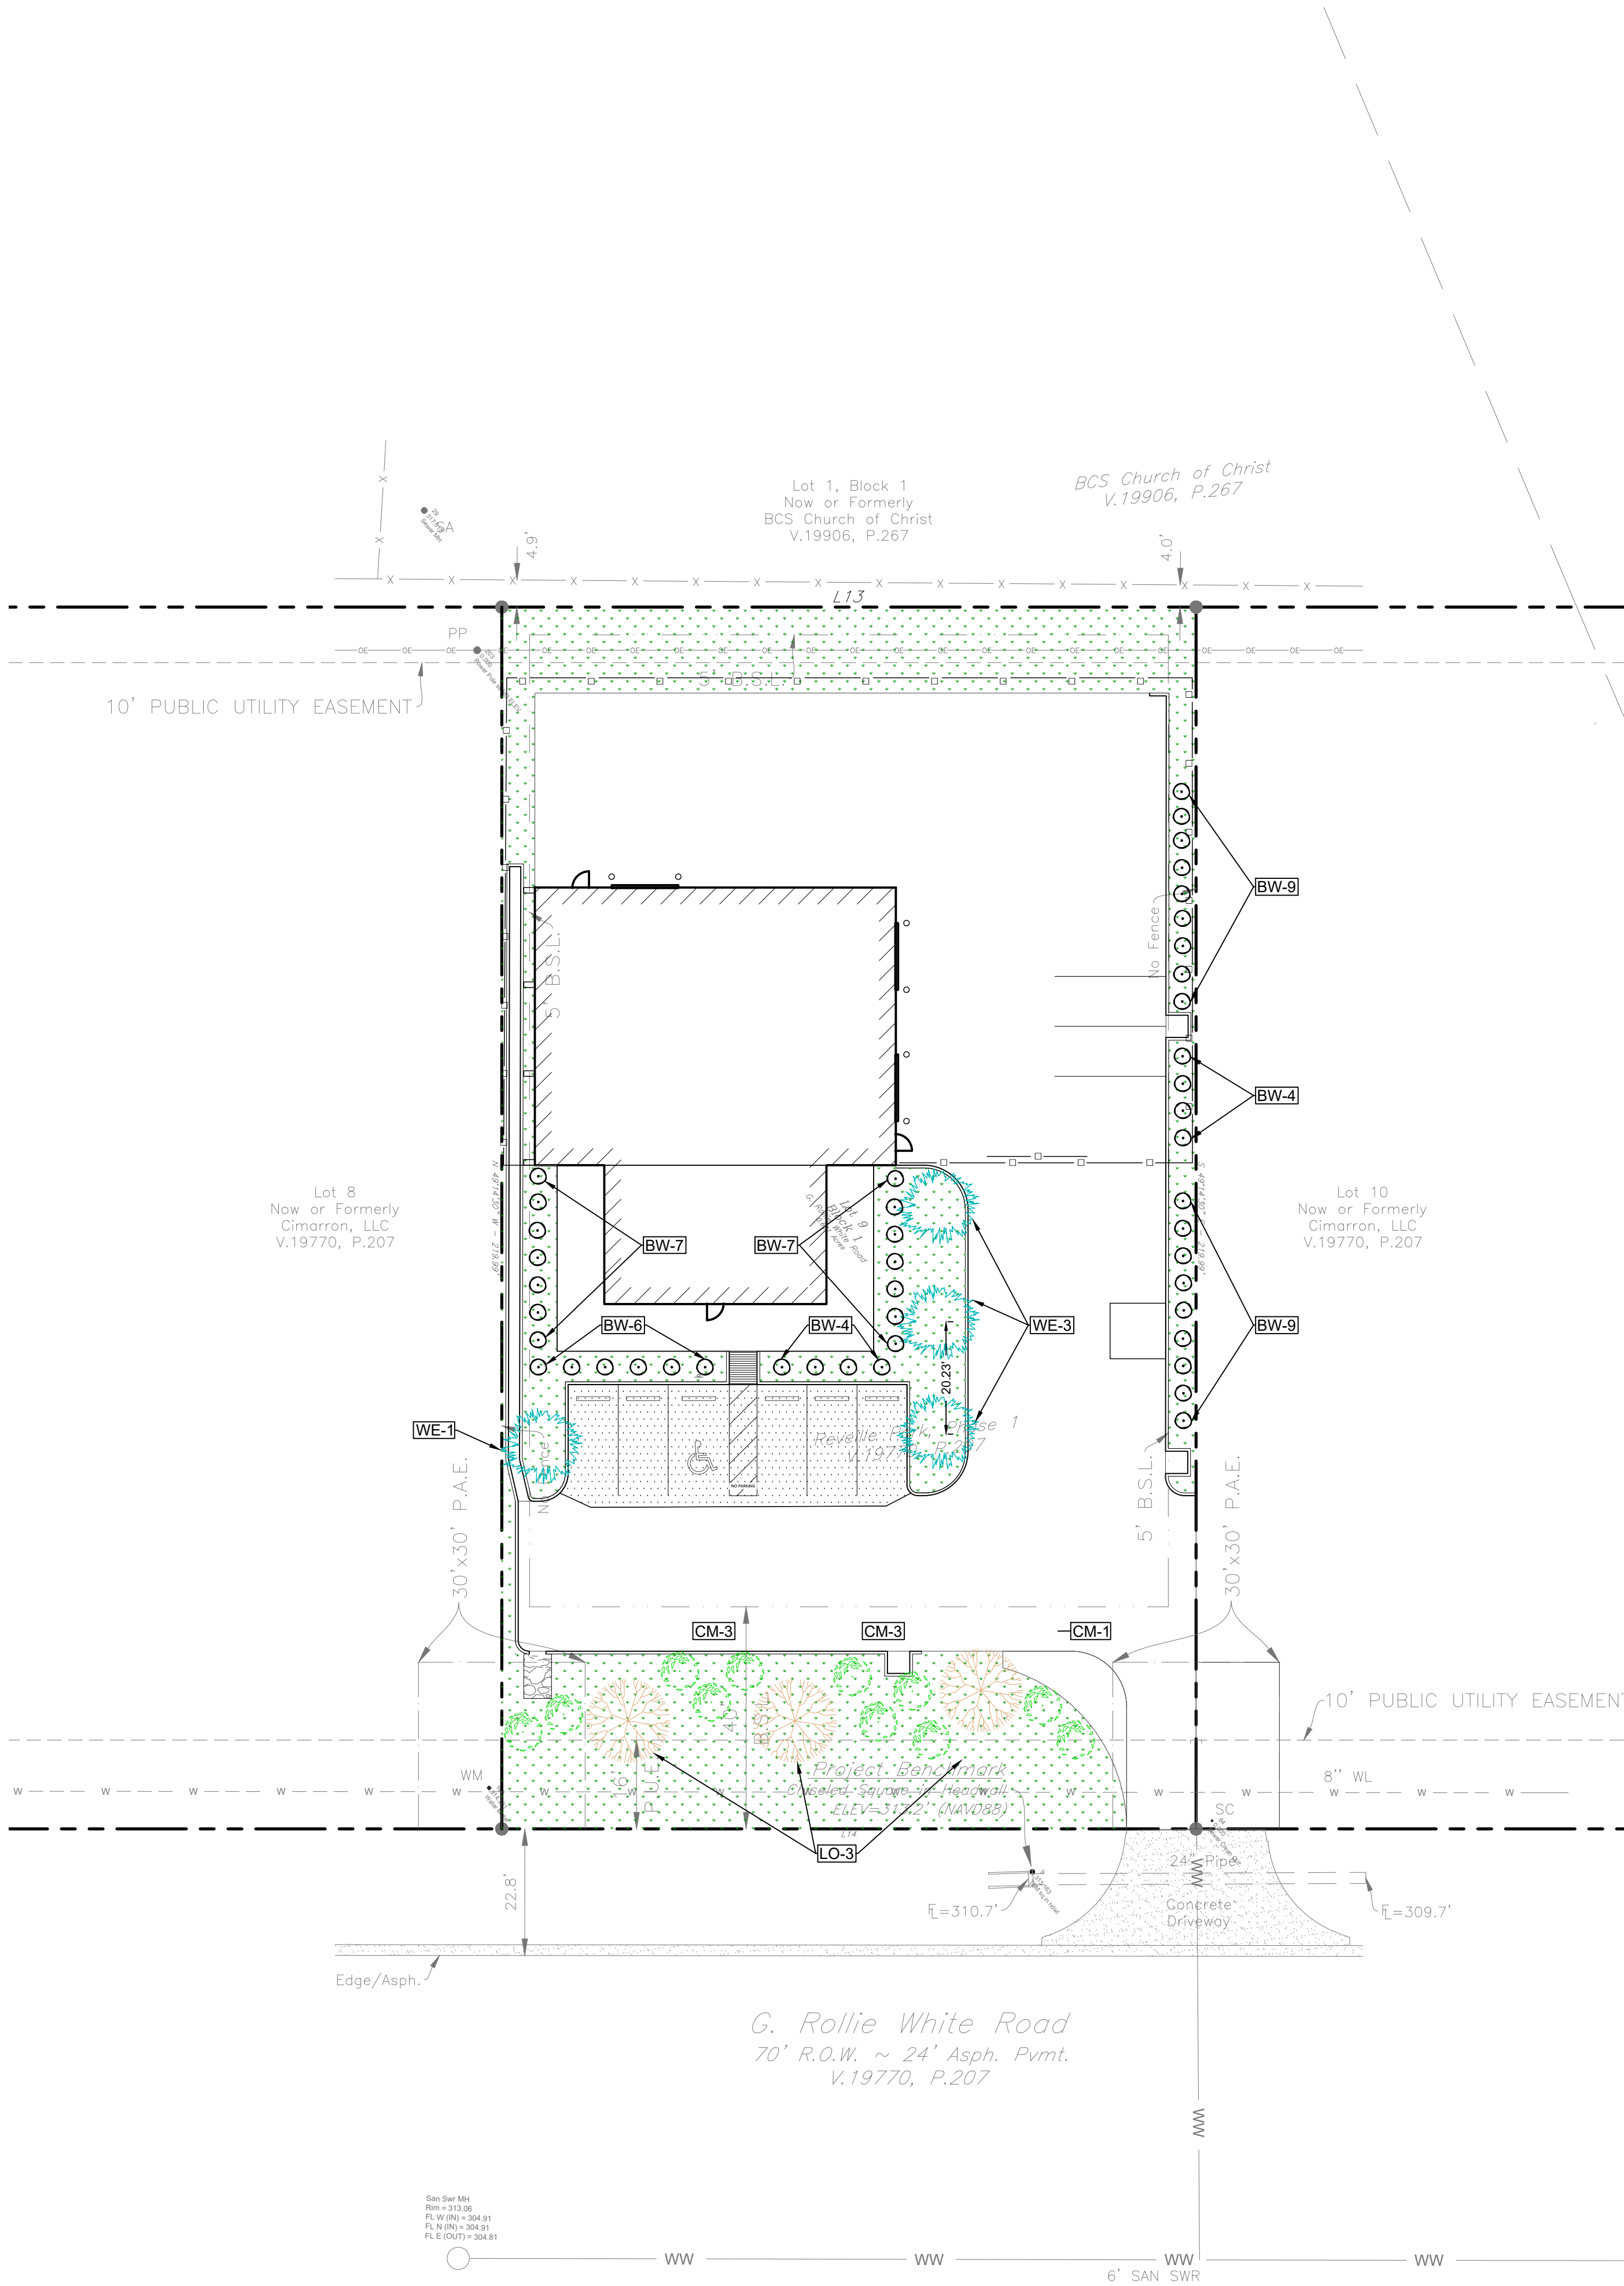

BENCHMARK:
 ELEVATIONS SHOWN HEREON ARE NAVD88 PER GPS OBSERVATIONS.

LEGEND:	
	PROPOSED WINGED ELM 1.5" MIN CALIPER
	PROPOSED LIVE OAK 1.5" MIN CALIPER
	PROPOSED CRAPE MYRTLE 1.5" MIN CALIPER
	PROPOSED BOXWOOD SHRUB 24" IN TALL AT PLANTING

NOTES:
 1. ALL REQUIRED LANDSCAPING SHALL BE IRRIGATED BY EITHER AN UNDERGROUND SPRINKLER SYSTEM, OR HOSE ATTACHMENT WITHIN 150 FEET OF ALL LANDSCAPING

SYMBOL	SIZE	OFFICIAL NAME	#	SF VALUE	TOTAL
	1.5" - 3.0" CALIPER	WINGED ELM ULMAS ALATA	4	200	800
	1.5" - 3.0" CALIPER	LIVE OAK QUERCUS MACROCARPA	3	200	600
	1.5" - 3.0" CALIPER	CRAPEMYRTLE LAGERSTROEMIA	11	100	1100
	2 - 5 GALLON	BOXWOOD SHRUB BUXUS	46	10	460
TOTAL AREA PROVIDED: 2,960 SF					

LANDSCAPE CALCULATIONS:	
15% OF DEVELOPED AREA REQUIRED FOR LANDSCAPING	
- 19,670 SQFT X 15% = 2,951 SQFT	
50% OF LANDSCAPING FOOTAGE REQUIRED FOR TREES	
- 2,951 SQFT X 50% = 1,476 SQFT	
50% OF TREES MUST BE CANOPY TREES	
- 1,476 SQFT X 50% = 738 SQFT	
OVERALL LANDSCAPING SQUARE FOOTAGE REQUIRED: 2,951 SQFT	
CANOPY TREES - 200 SQFT EACH	
4 WINGED ELM TREES	
- 4 X 200 SQFT = 800 SQFT	CANOPY TREES TOTAL:
3 LIVE OAK TREES	- 1,400 > 738 SQFT REQUIRED
- 3 X 200 SQFT = 600 SQFT	
NON-CANOPY TREES - 100 SQFT EACH	
11 CRAPEMYRTLE TREES	
- 11 X 100 SQFT = 1100 SQFT	TREES TOTAL:
	- 2,500 > 1,476 SQFT REQUIRED
SHRUBS - 10 SQFT EACH	
46 BOXWOOD SHRUBS	
- 46 X 10 SQFT = 460 SQFT	
TOTAL LANDSCAPING SQFT PROPOSED	
800 + 600 + 1100 + 460 = 2,960 SQFT > 2,951 REQUIRED	

0	ISSUE FOR PERMIT	07/16/2026
REV	DESCRIPTION	DATE

H2B, INC.
 Texas Firm Registration No. 8856
 1225 N Loop W, Suite 800
 HOUSTON, TX 77008
 713.864.2900

REVELLE PARK LOT 9
 4319 G ROLLIE WHITE ROAD
 BRYAN, TX 77845

LANDSCAPING PLAN

7/16/26

DESIGNED BY: TEJ DRAWN BY: CD/IB SCALE: 1/20 SHEET No. 7 OF 19 SHEETS	C1.02
--	--------------